
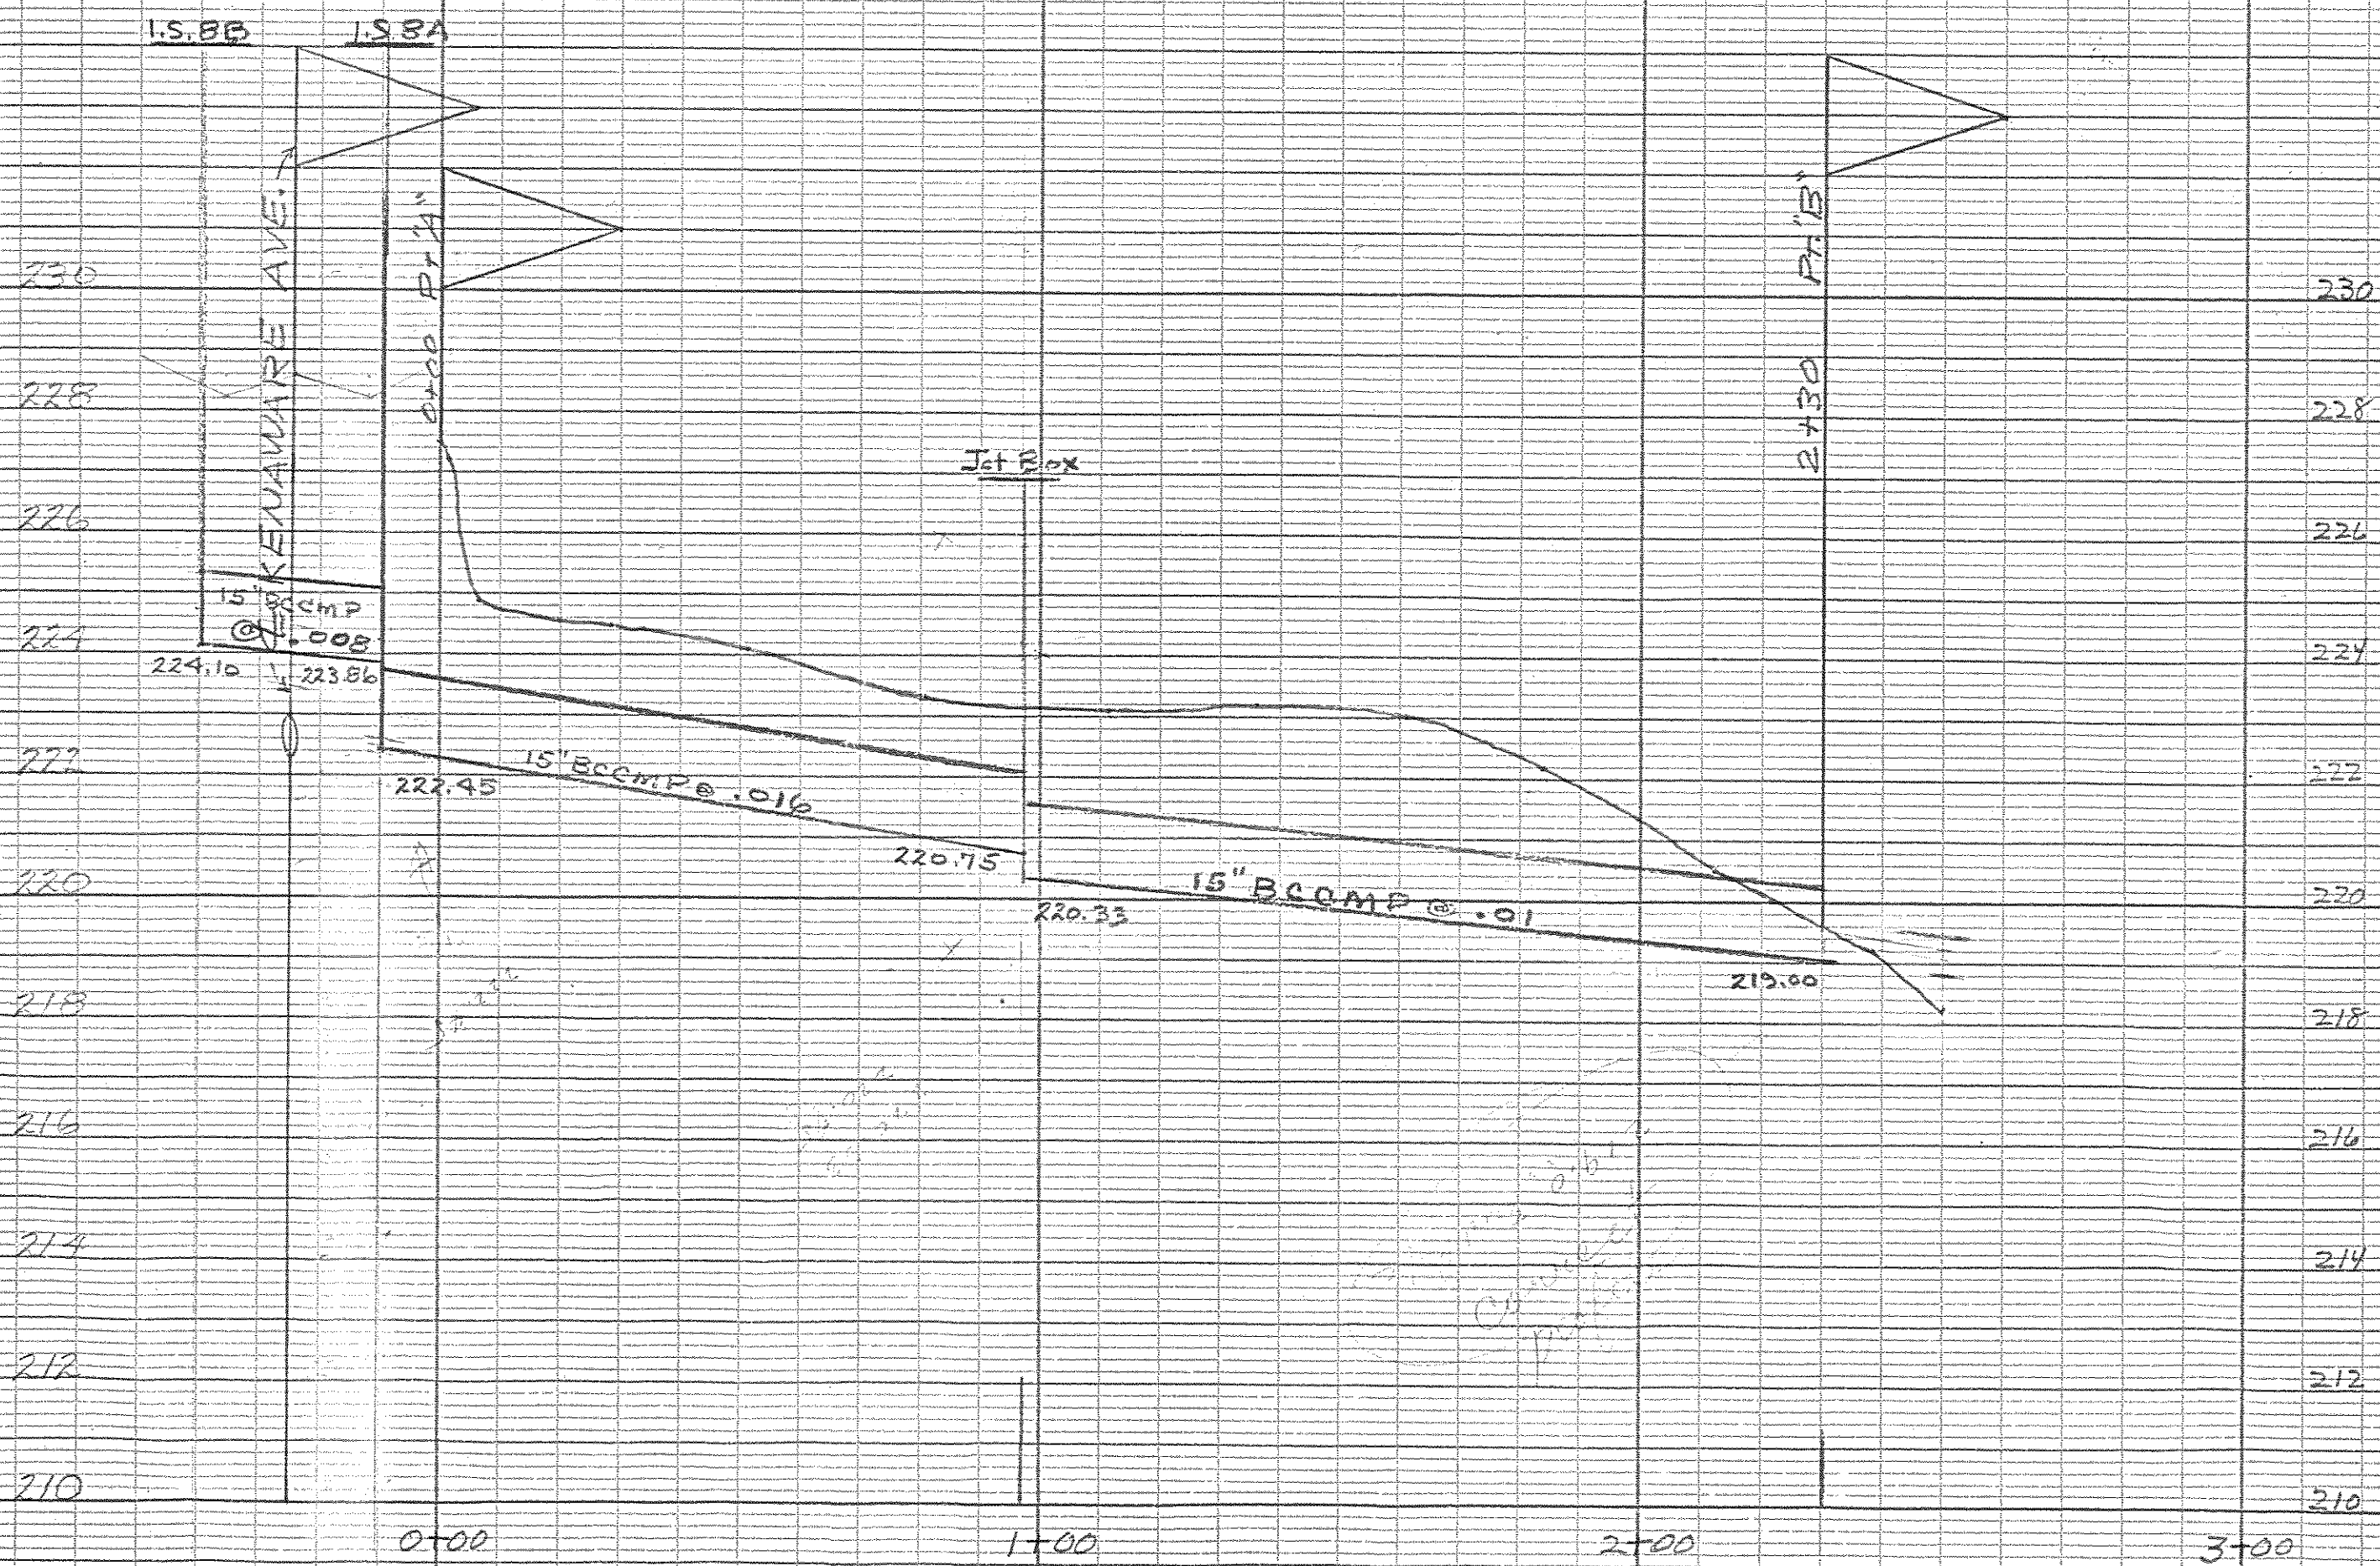


BA 111
061
35.022


007061
0570
00637
710
25.771

SB 332
061
52.022

DRAINAGE EASEMENT KENAWARE SECT. #2 BLOCK T

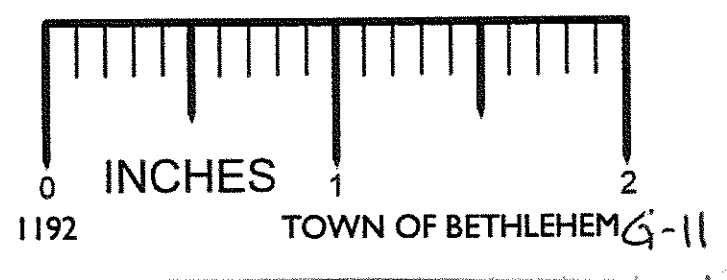

SCALE:
HOR. - 1" = 40'
VERT. - 1" = 4'
PROFILE EASEMENT A-B

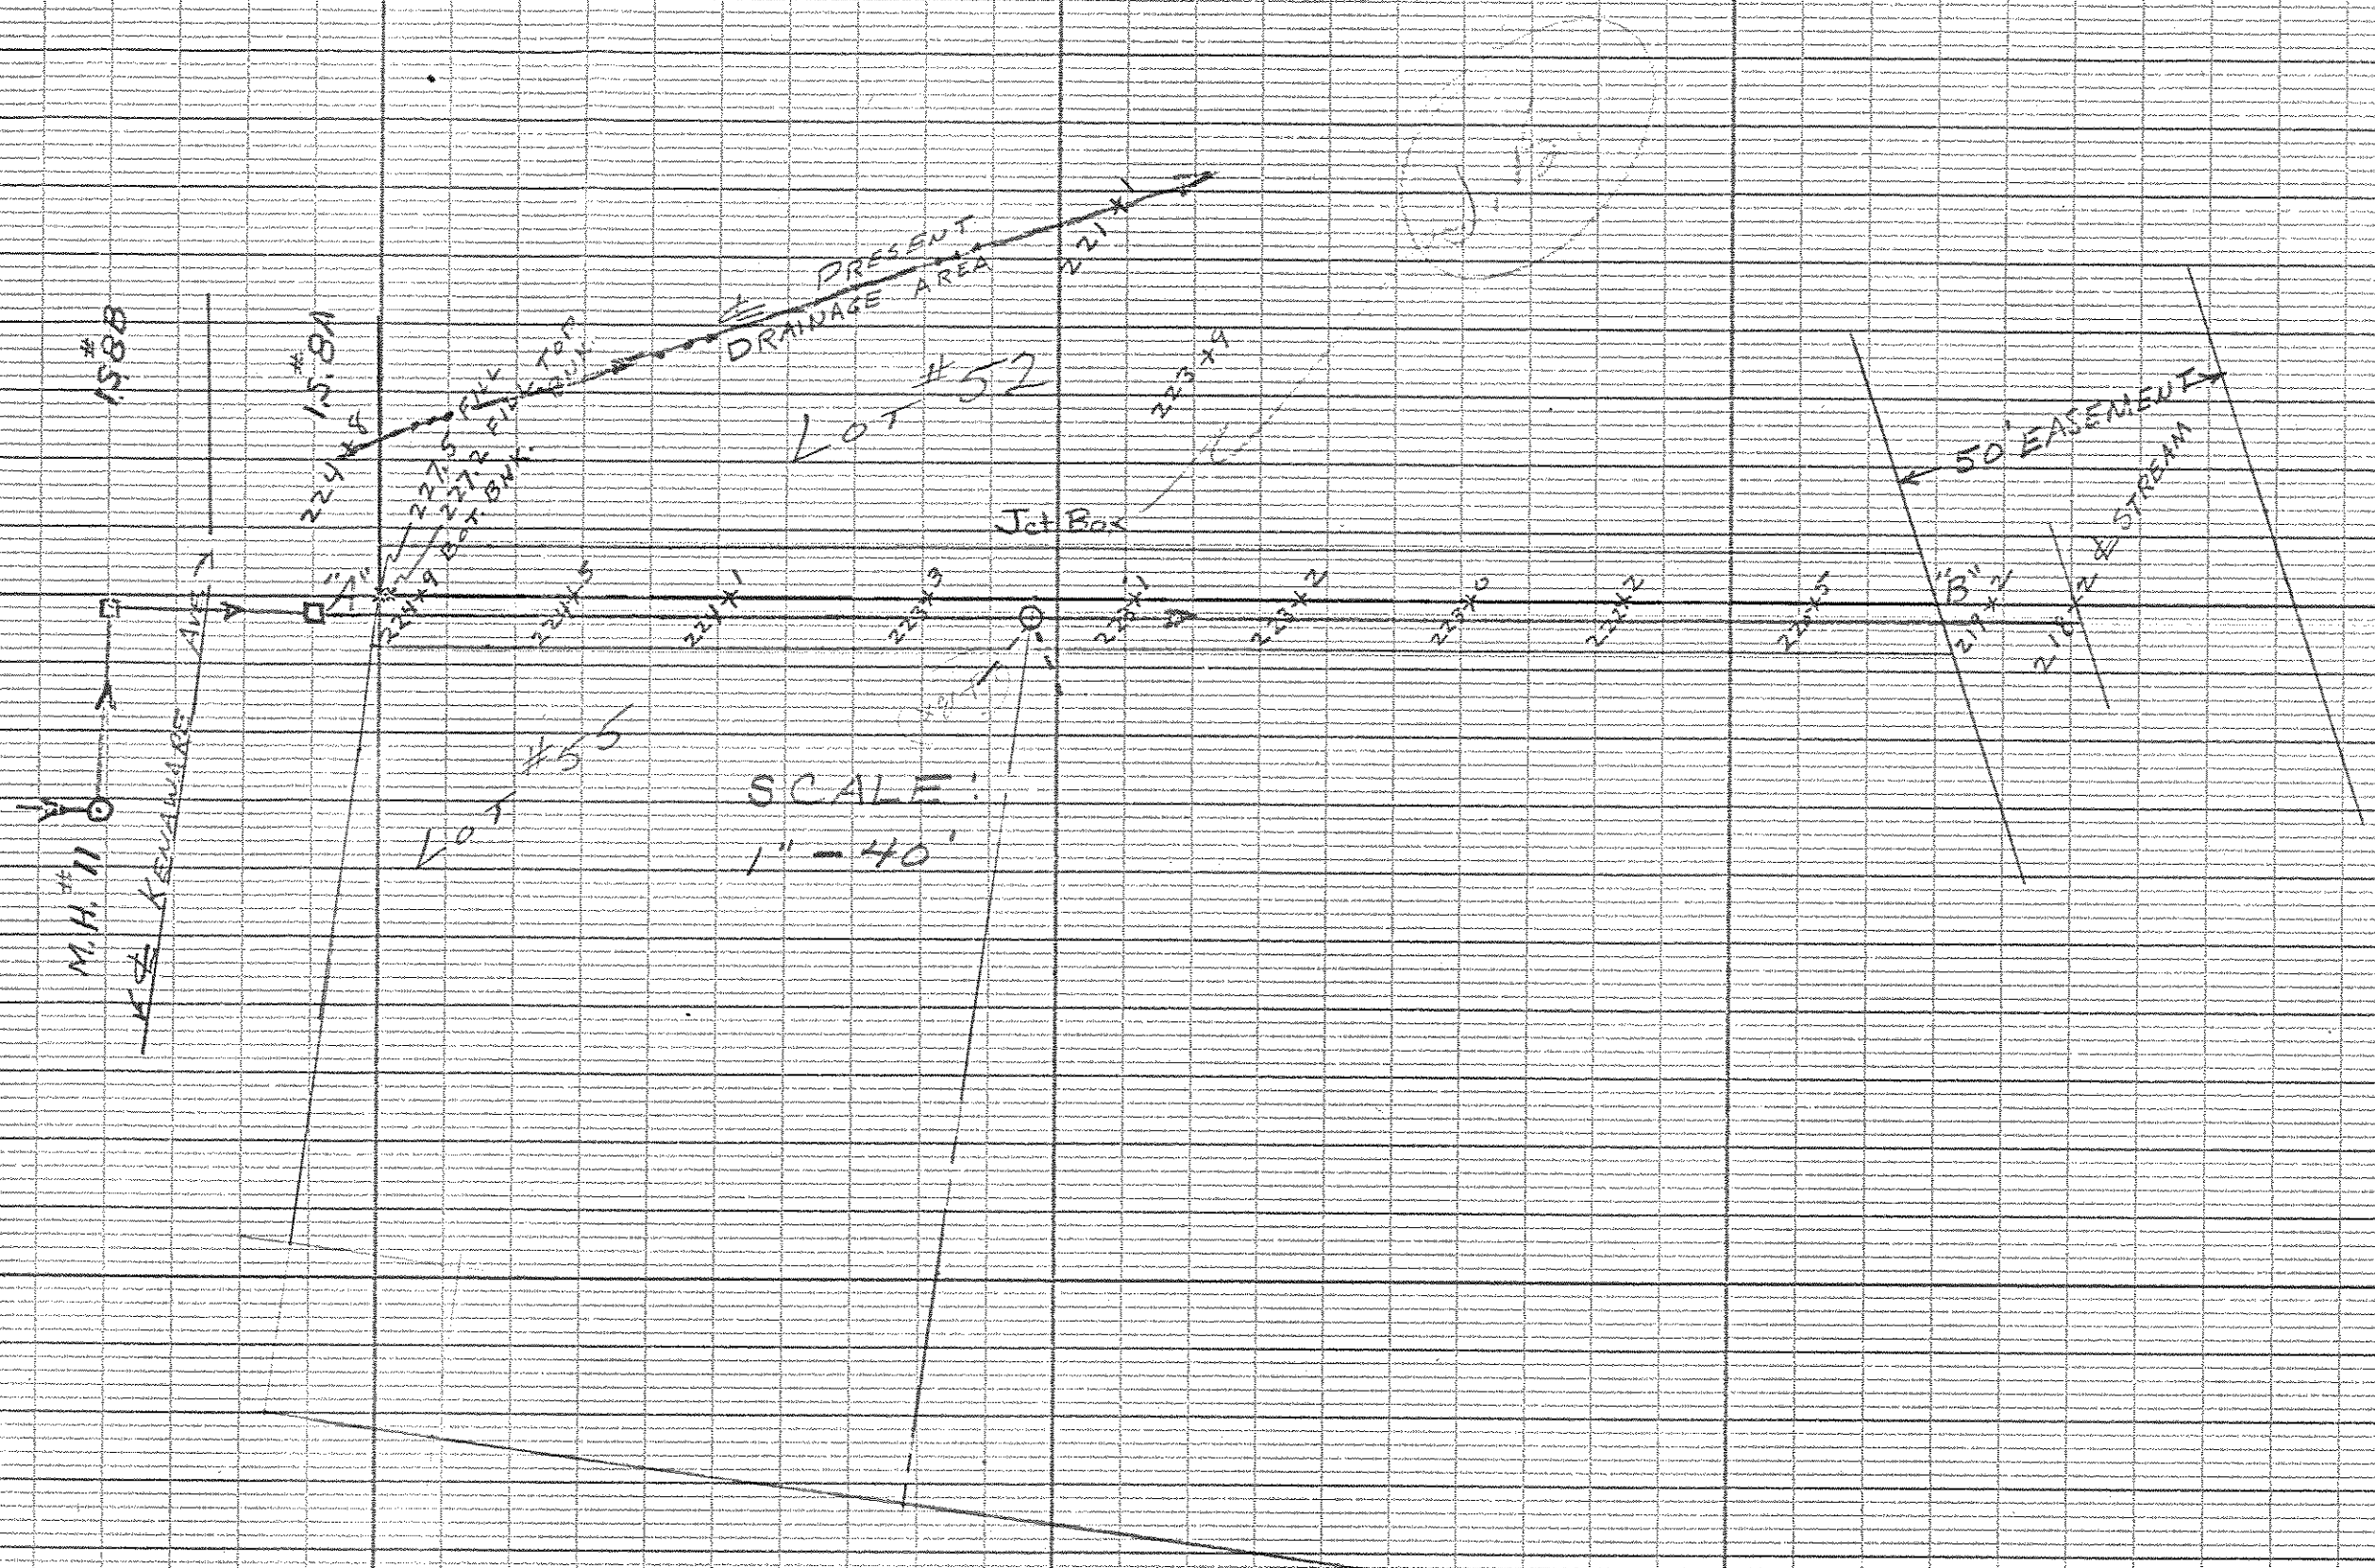

SCALE:
1" = 40'