


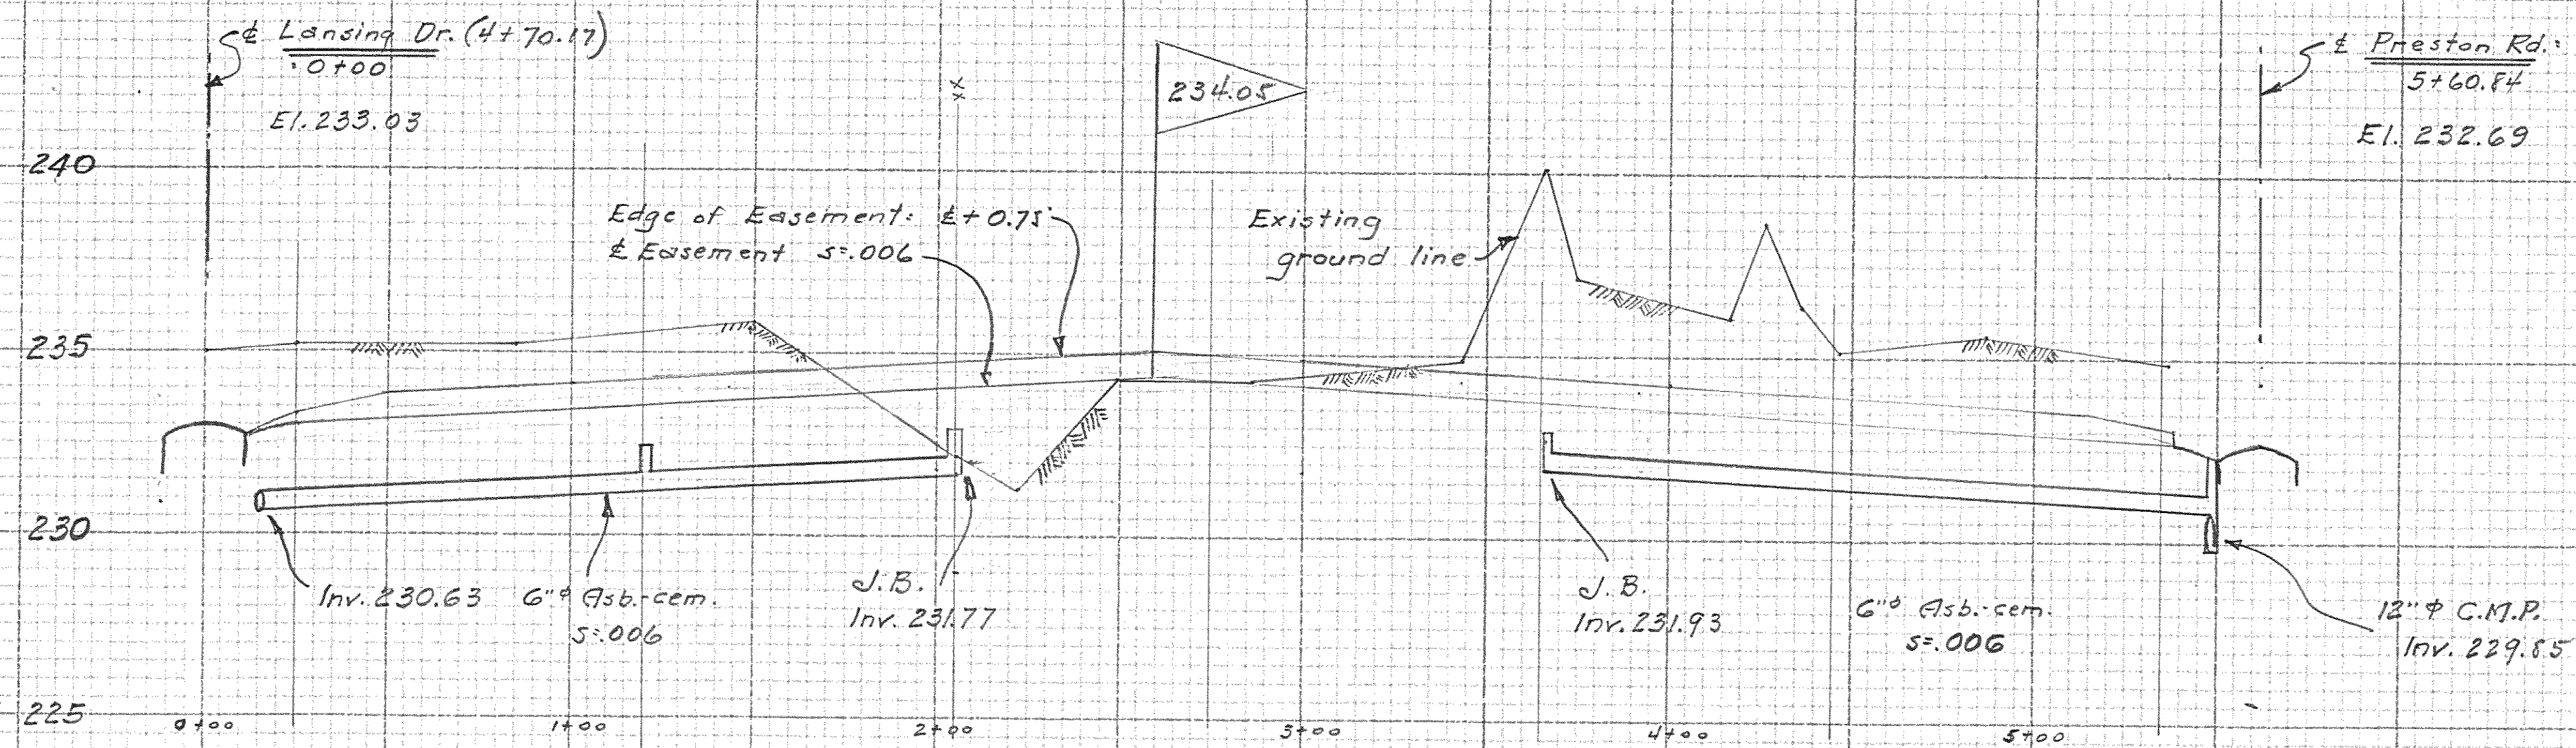


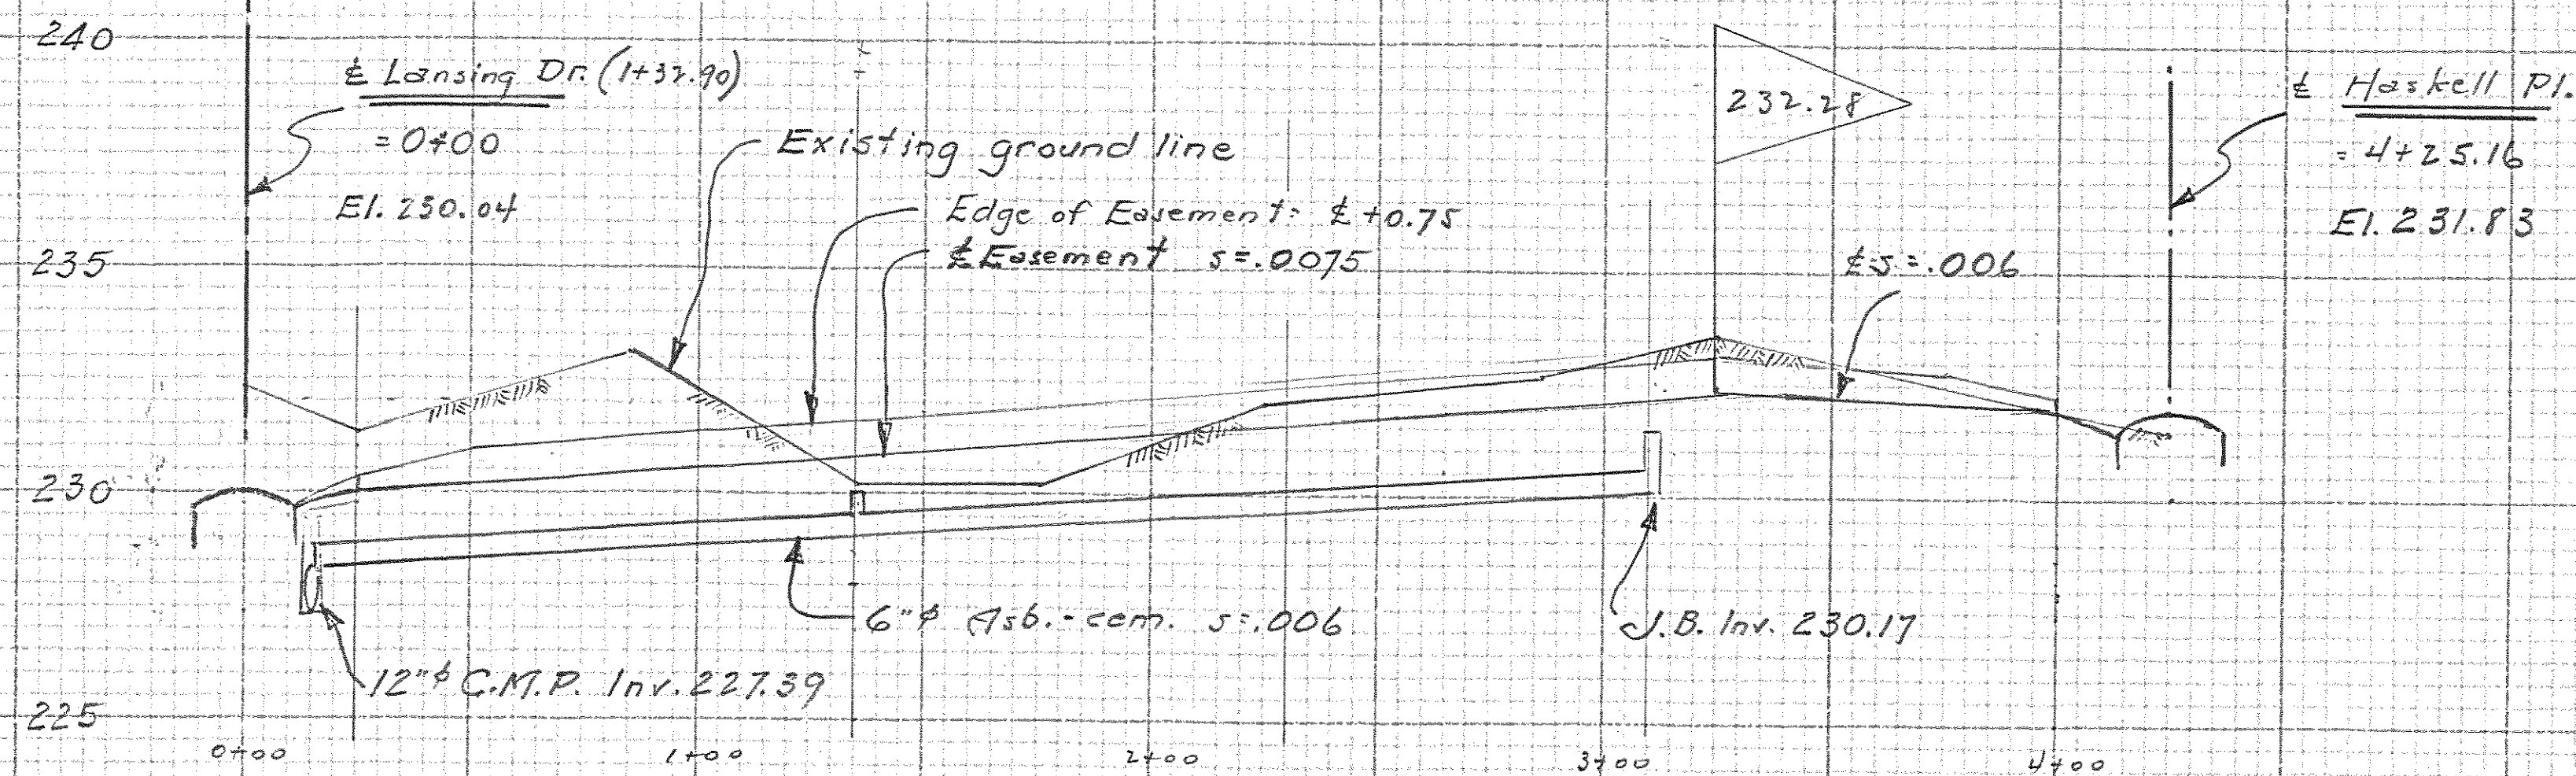

REAR LOT EASEMENT BETWEEN STRATTON PL. & HASKELL PL.
BLOCK "Q"

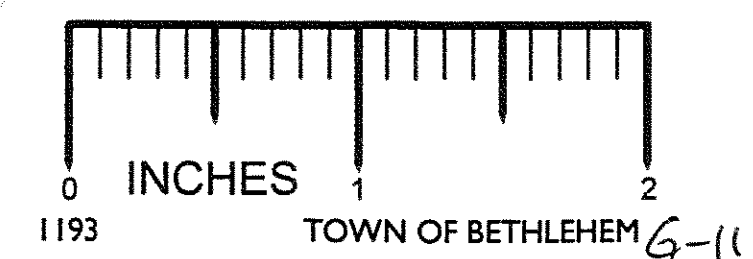

REAR LOT EASEMENT BETWEEN HASKELL PL. & DAWSON RD.
BLOCK "R"

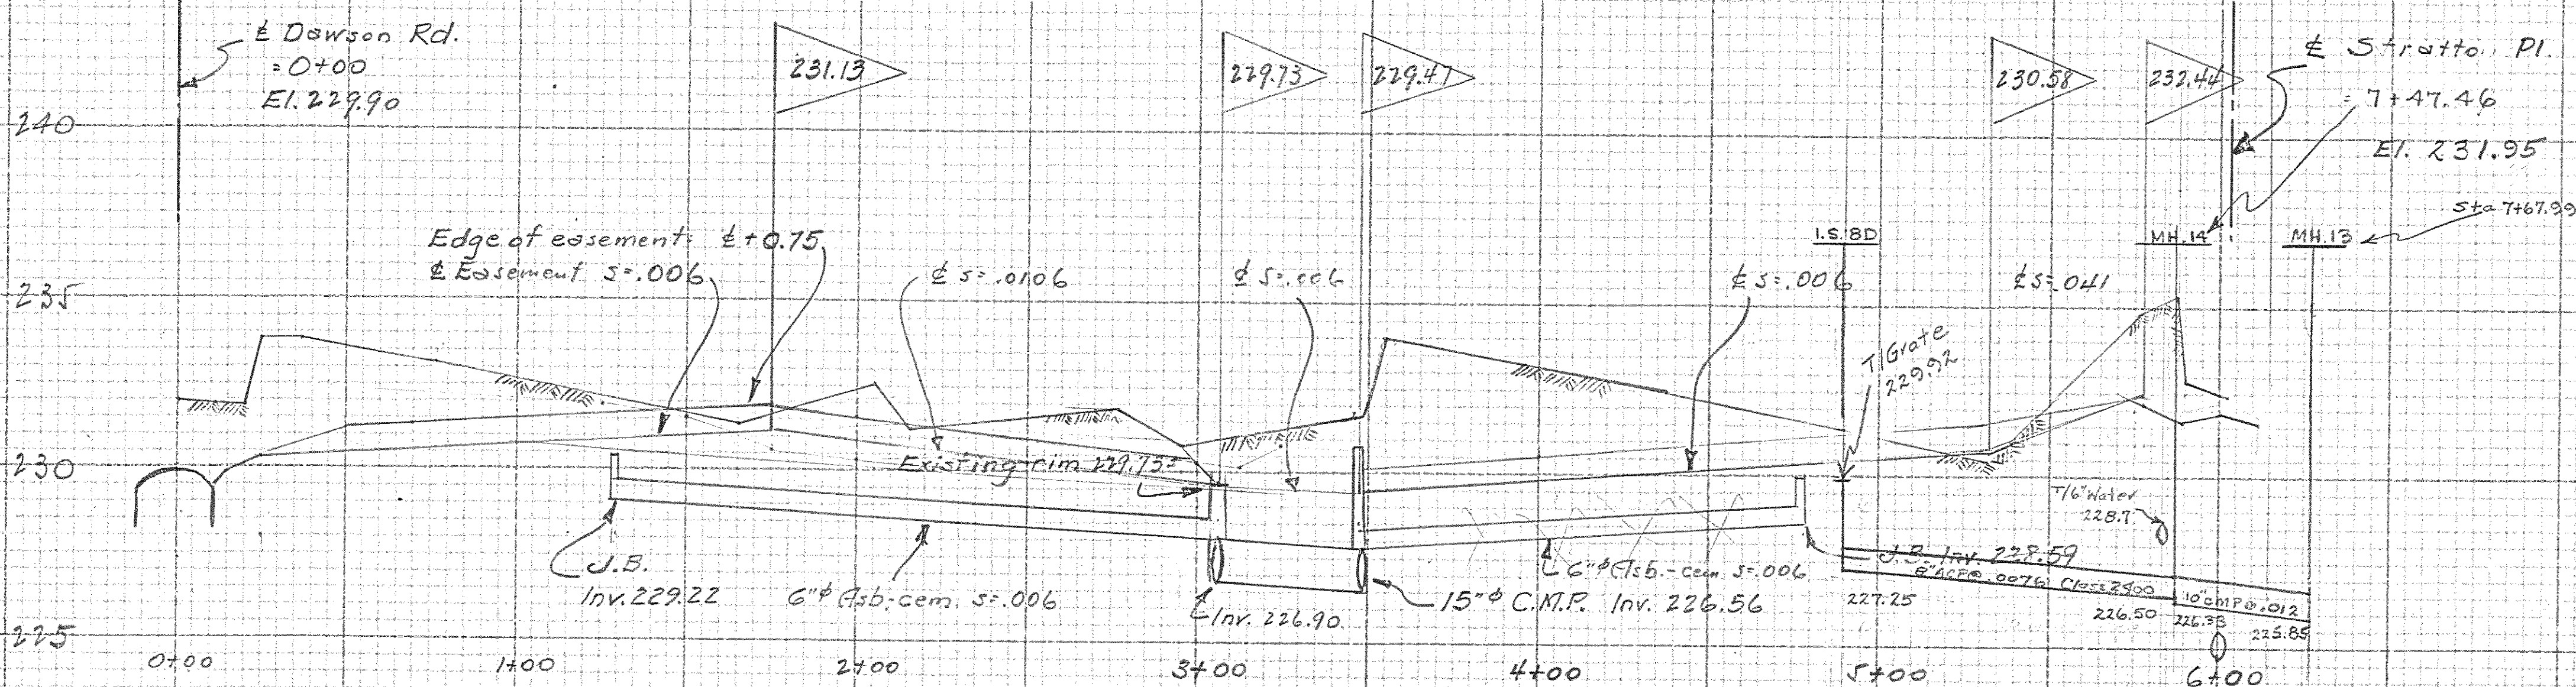

REAR LOT EASEMENT BETWEEN PRESTON RD. & KENNAWARE AVE.
BLOCK "U"

KENNAWARE - SECT. 2

Chas. Buchman Prop.

Scale: Horz. 1"=50'
Vert. 1"=5'

March, 1959