


Profile
 & Stratton E of Kenaware

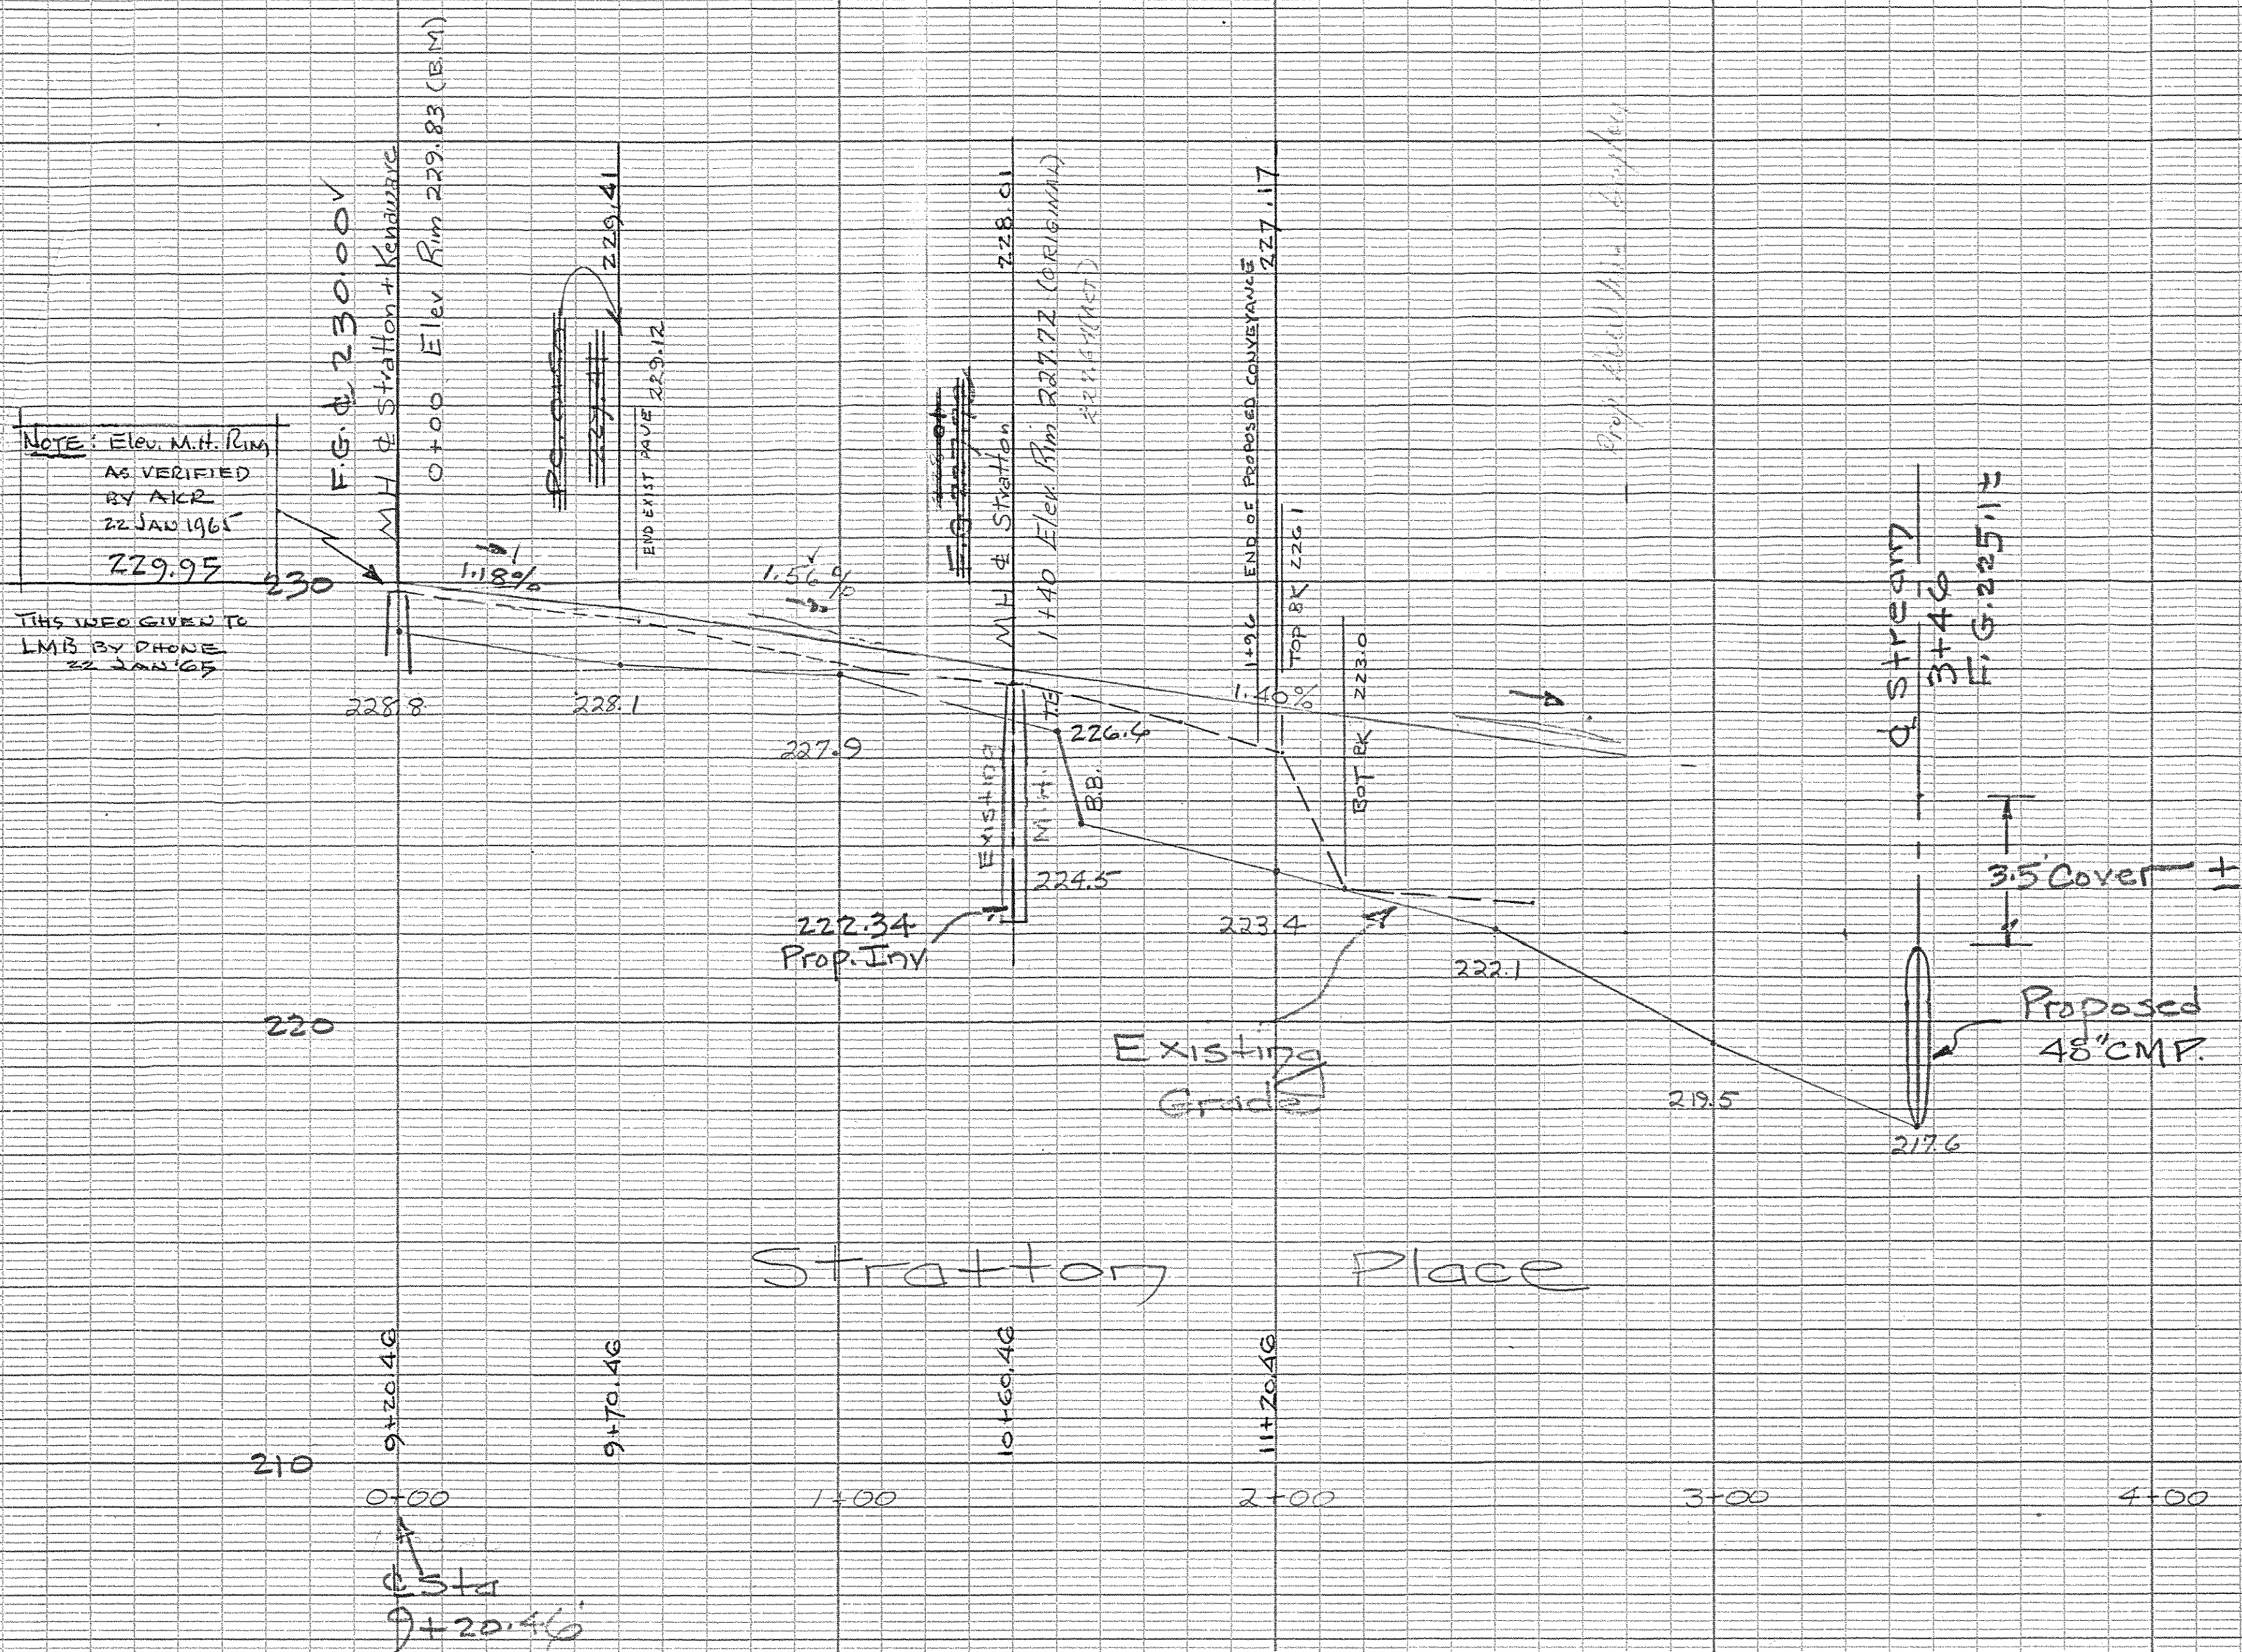


Street Profile
 "Kenaware"
 See II
 Property of
 Charles Buchman
 Delmar

Scale 1"=4' Vert
 1"=40' Hor.

Sept 11-1961

EXIST GR. REVISED WITH DASHED LINE 22 JAN 65 (END)
 BENCH MARK ON M.H. RIM IS 0.12 BELOW TOWN DATUM

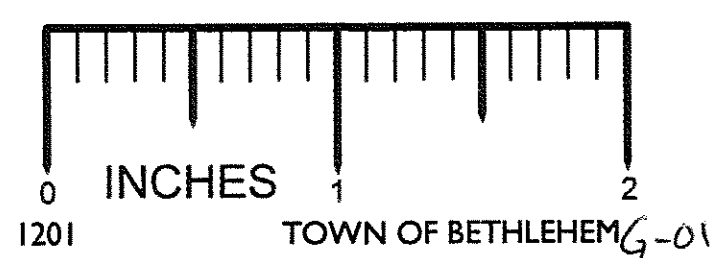

1-27-113-120-5-10