



KENAWARE DEVELOPMENT
 PROFILE ALONG REAR LOT LINE
 LOTS FACING WAYNE PL. & SIBLEY PL.

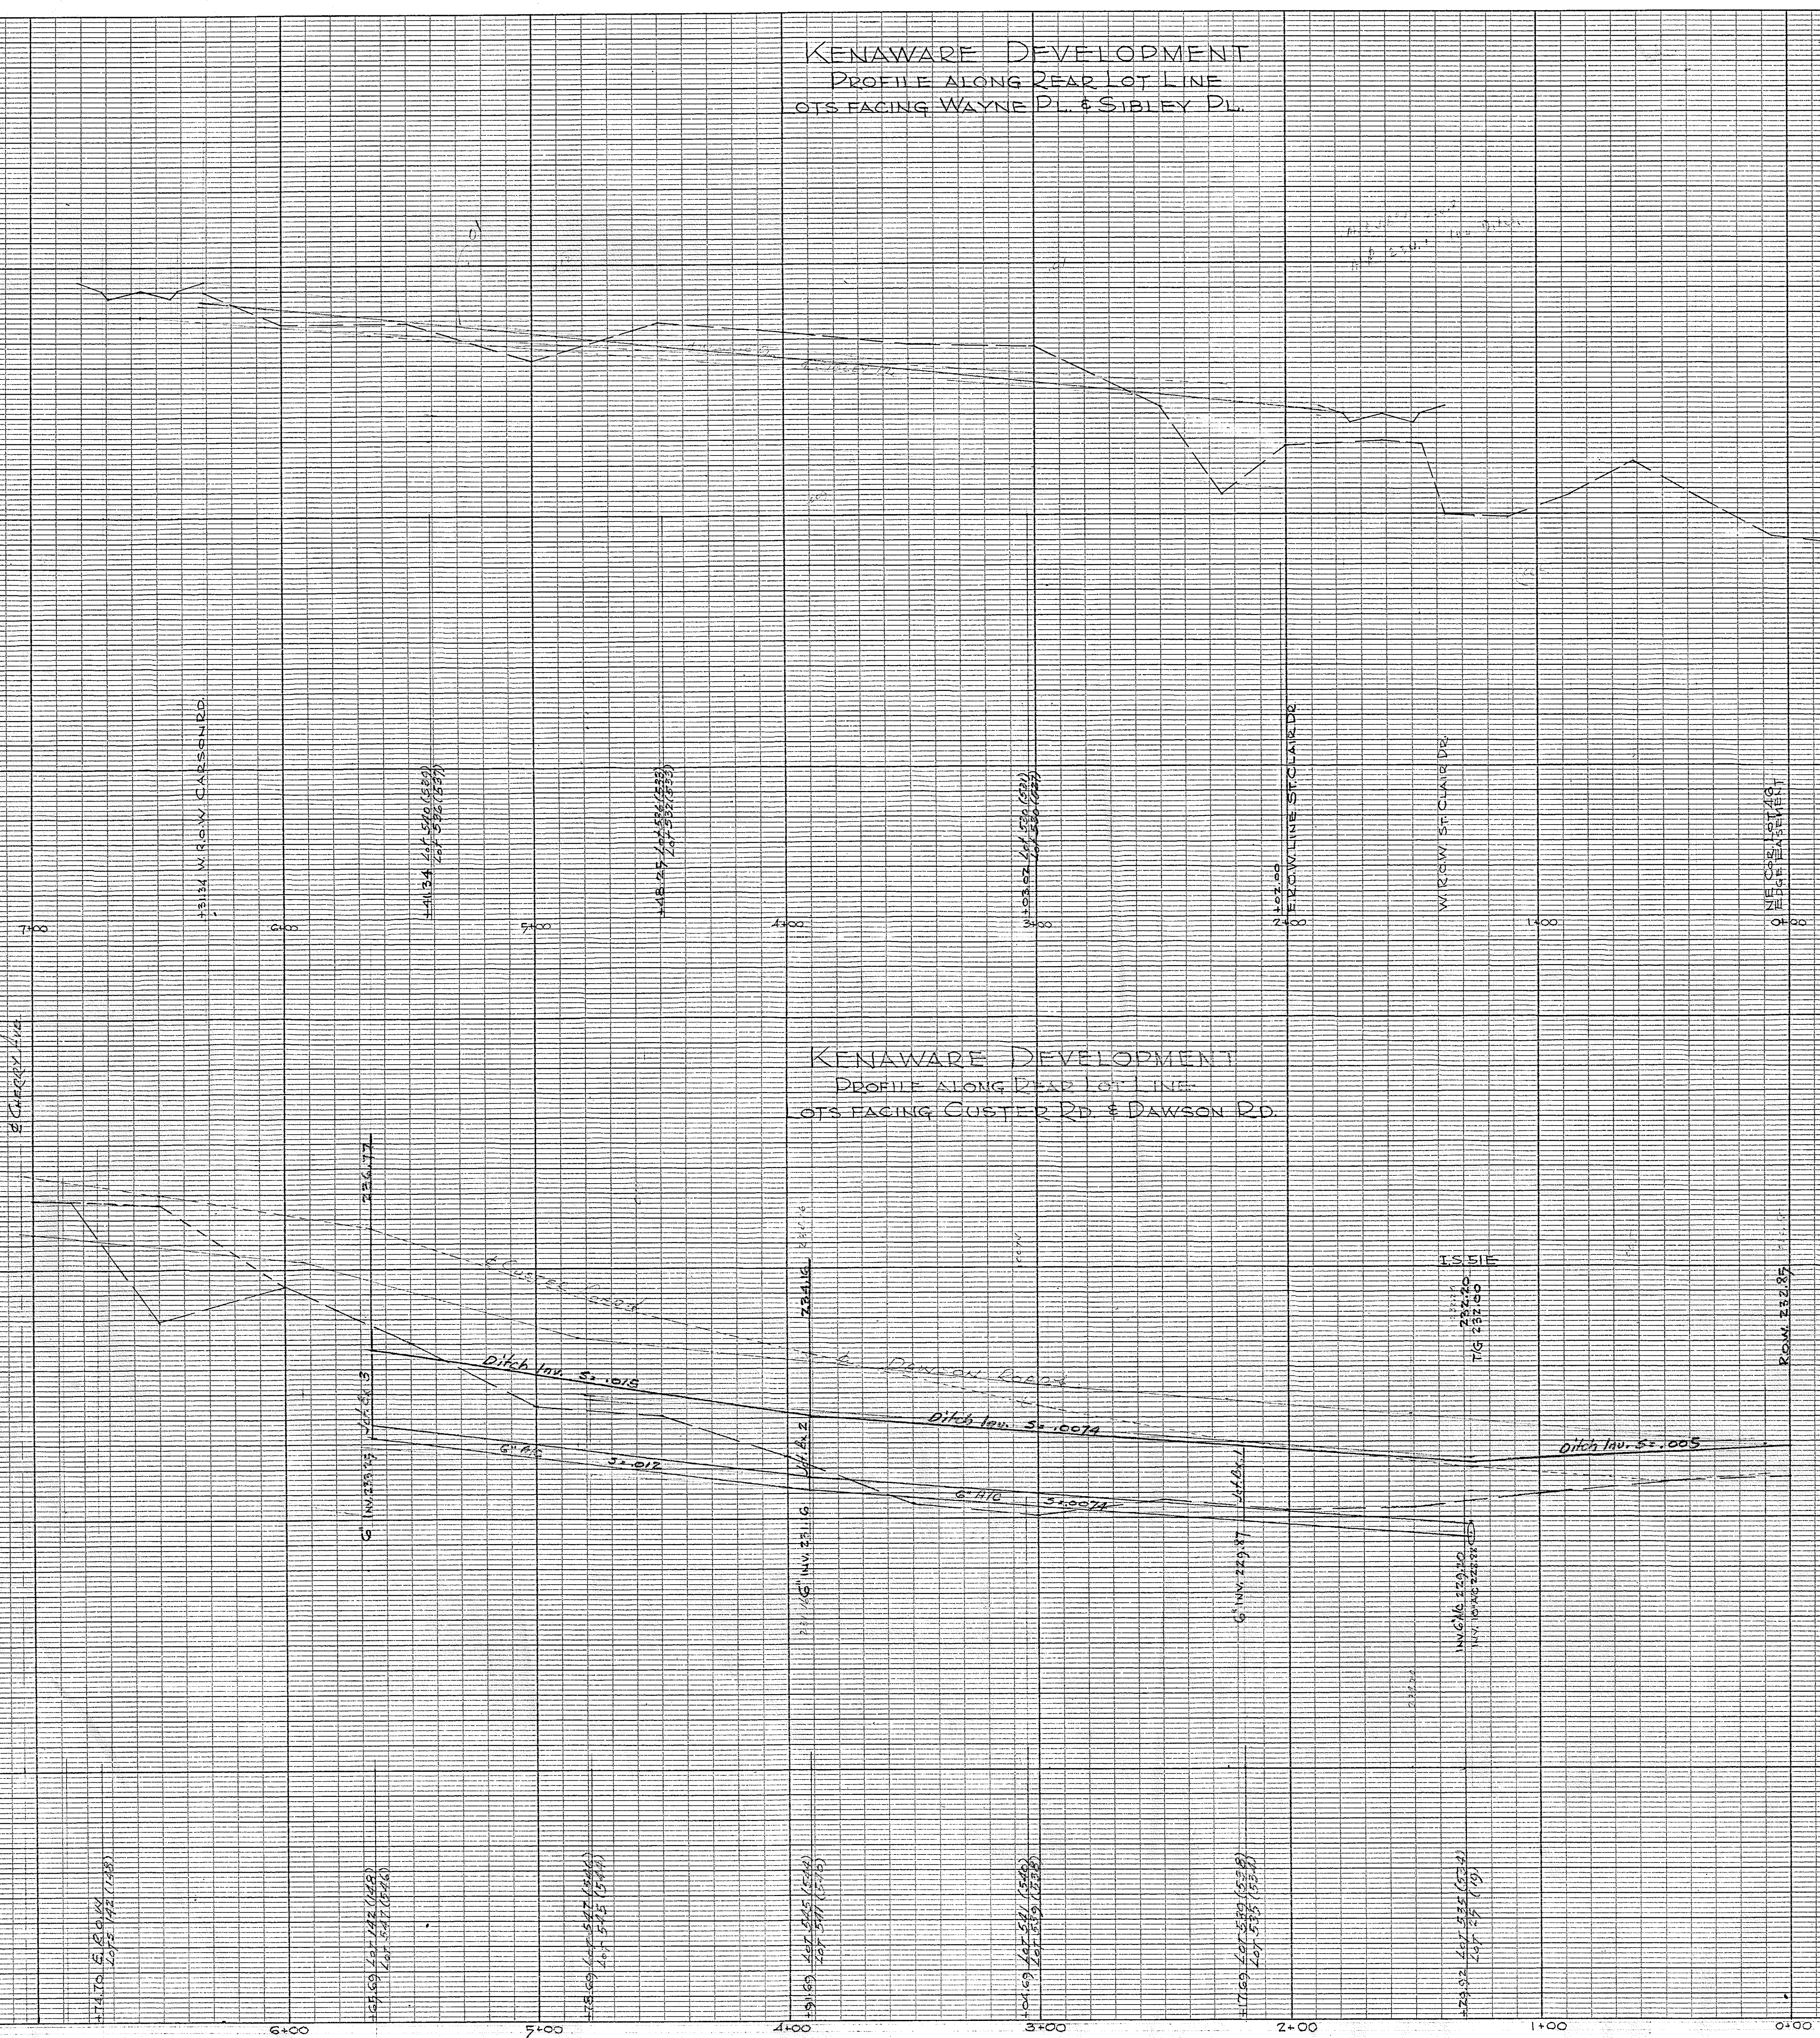

KENAWARE DEVELOPMENT
 PROFILE ALONG REAR LOT LINE
 LOTS FACING CUSTER RD. & DAWSON RD.

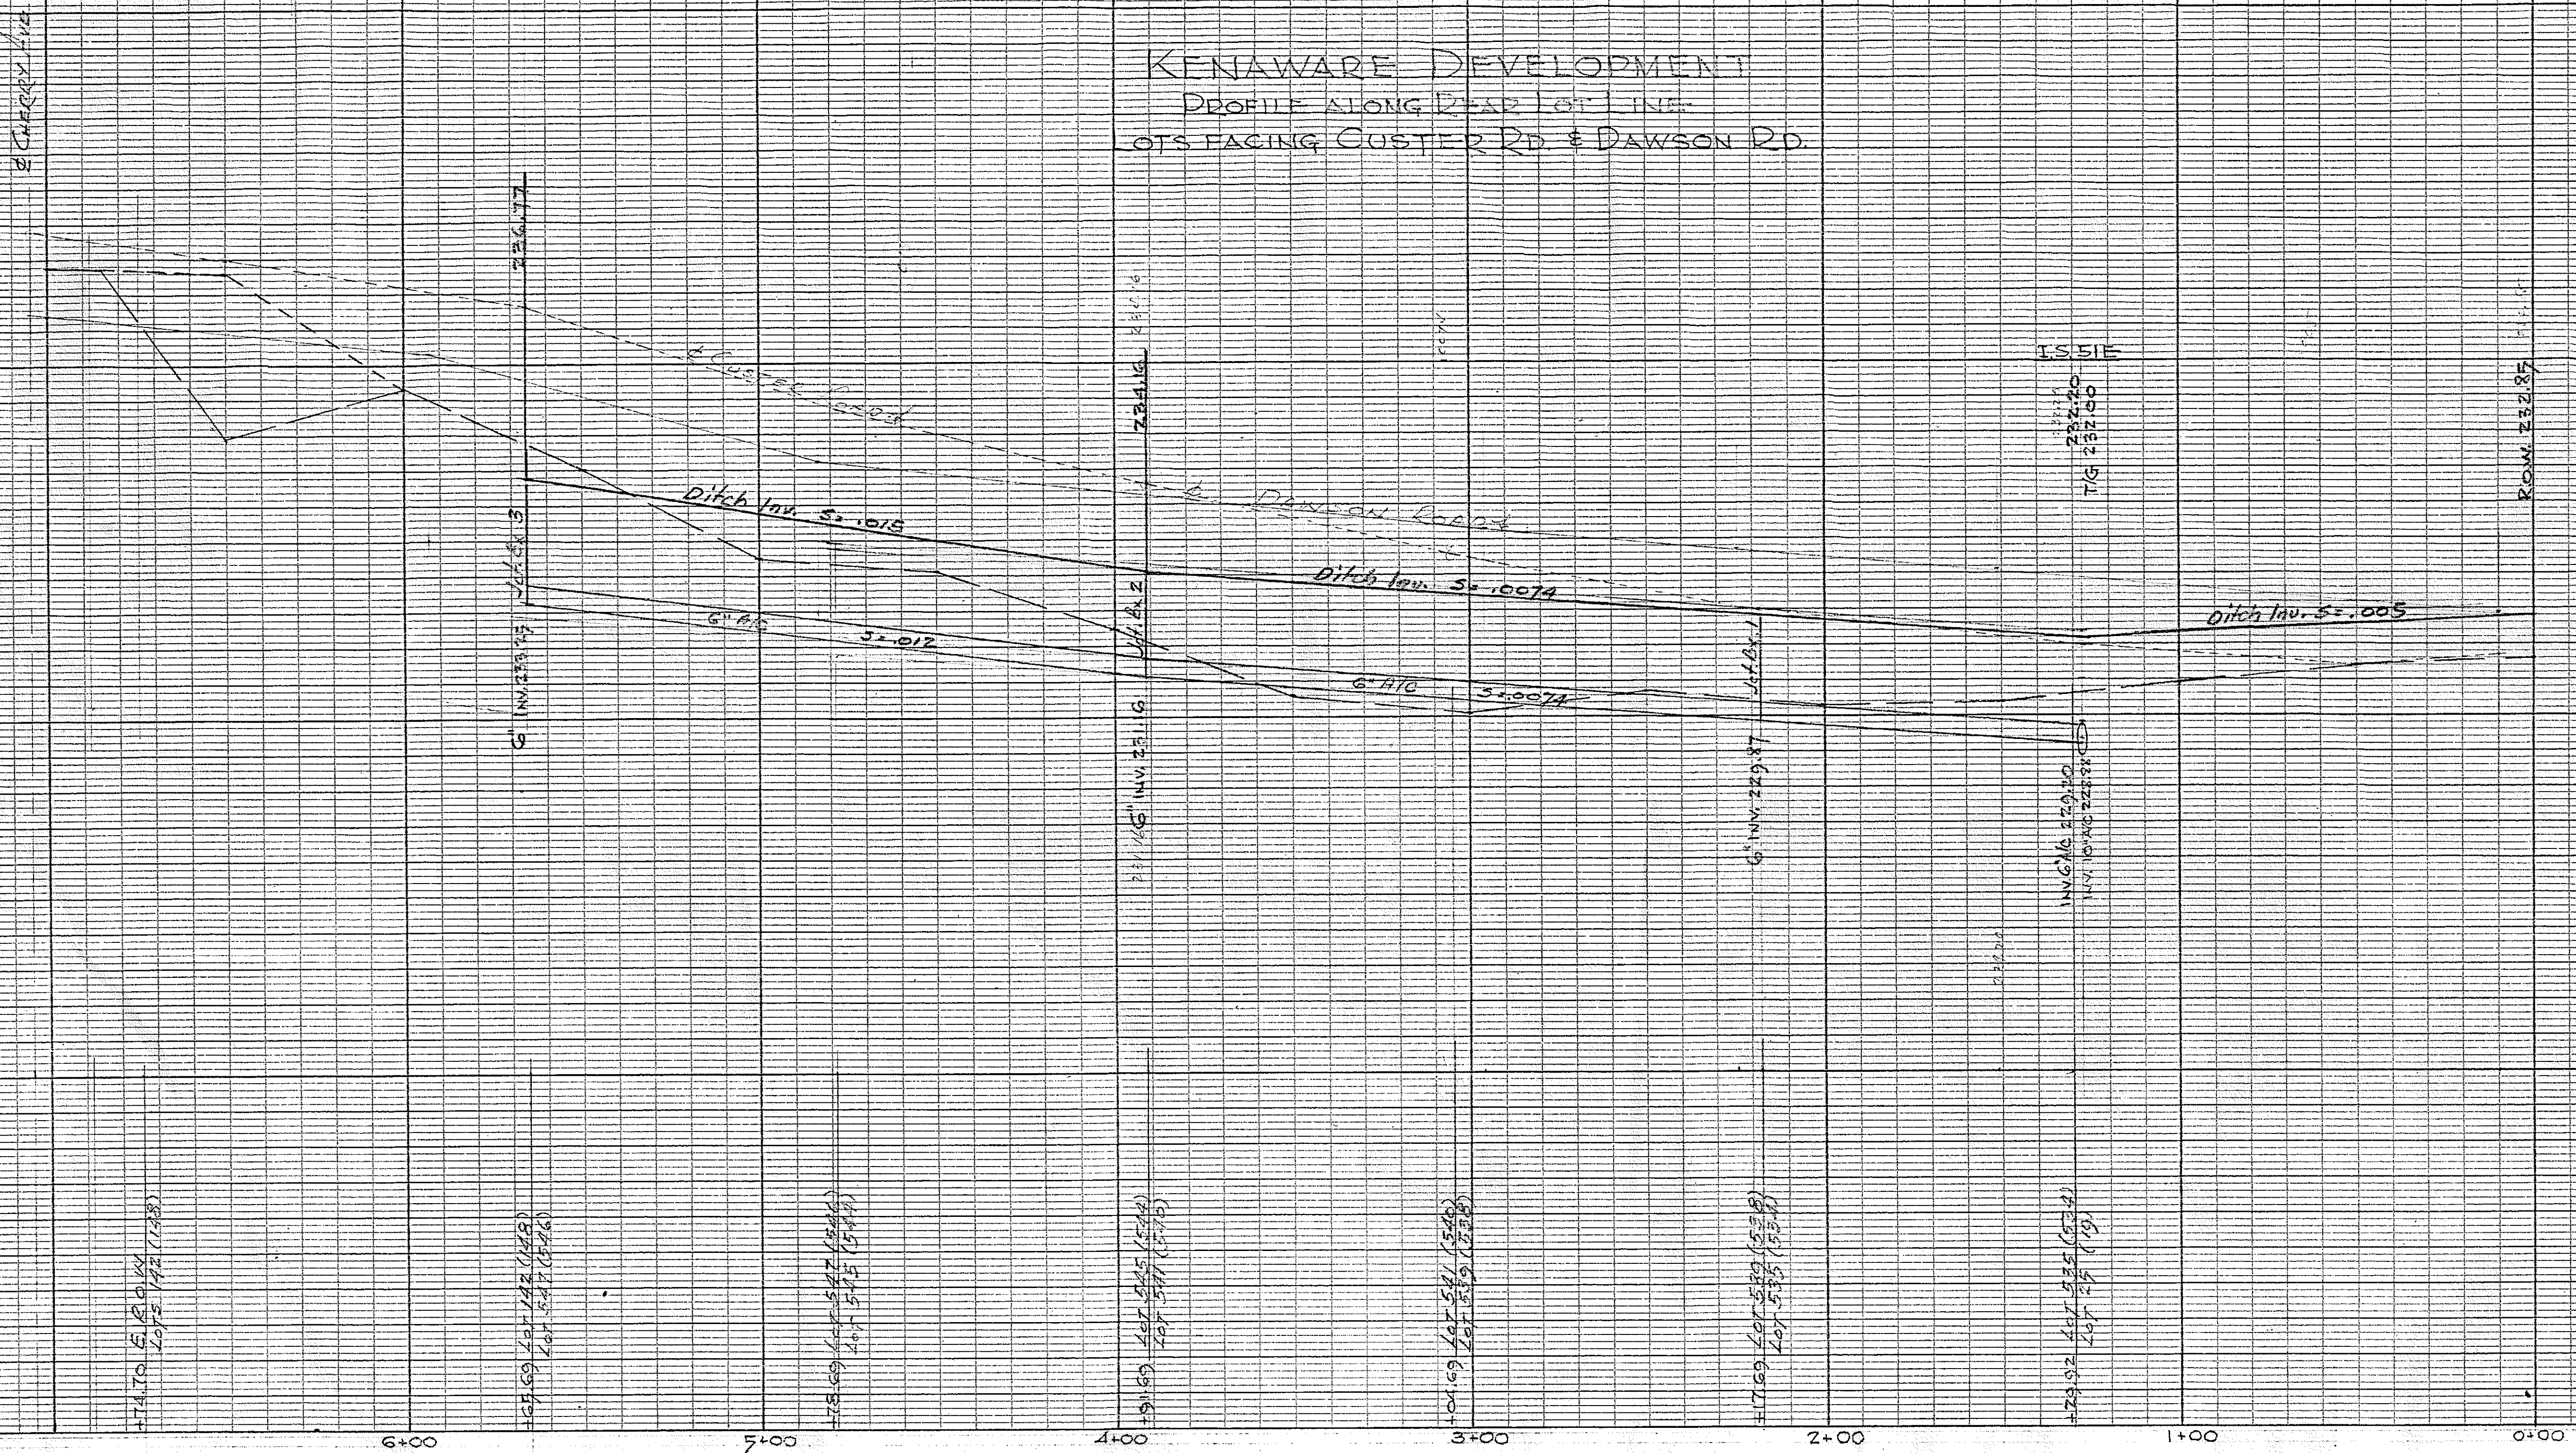

KENAWARE DEVELOPMENT
 PROFILE ALONG REAR LOT LINE
 LOTS FACING DAWSON RD. & WAYNE PL.

