


DELAWARE AVE.

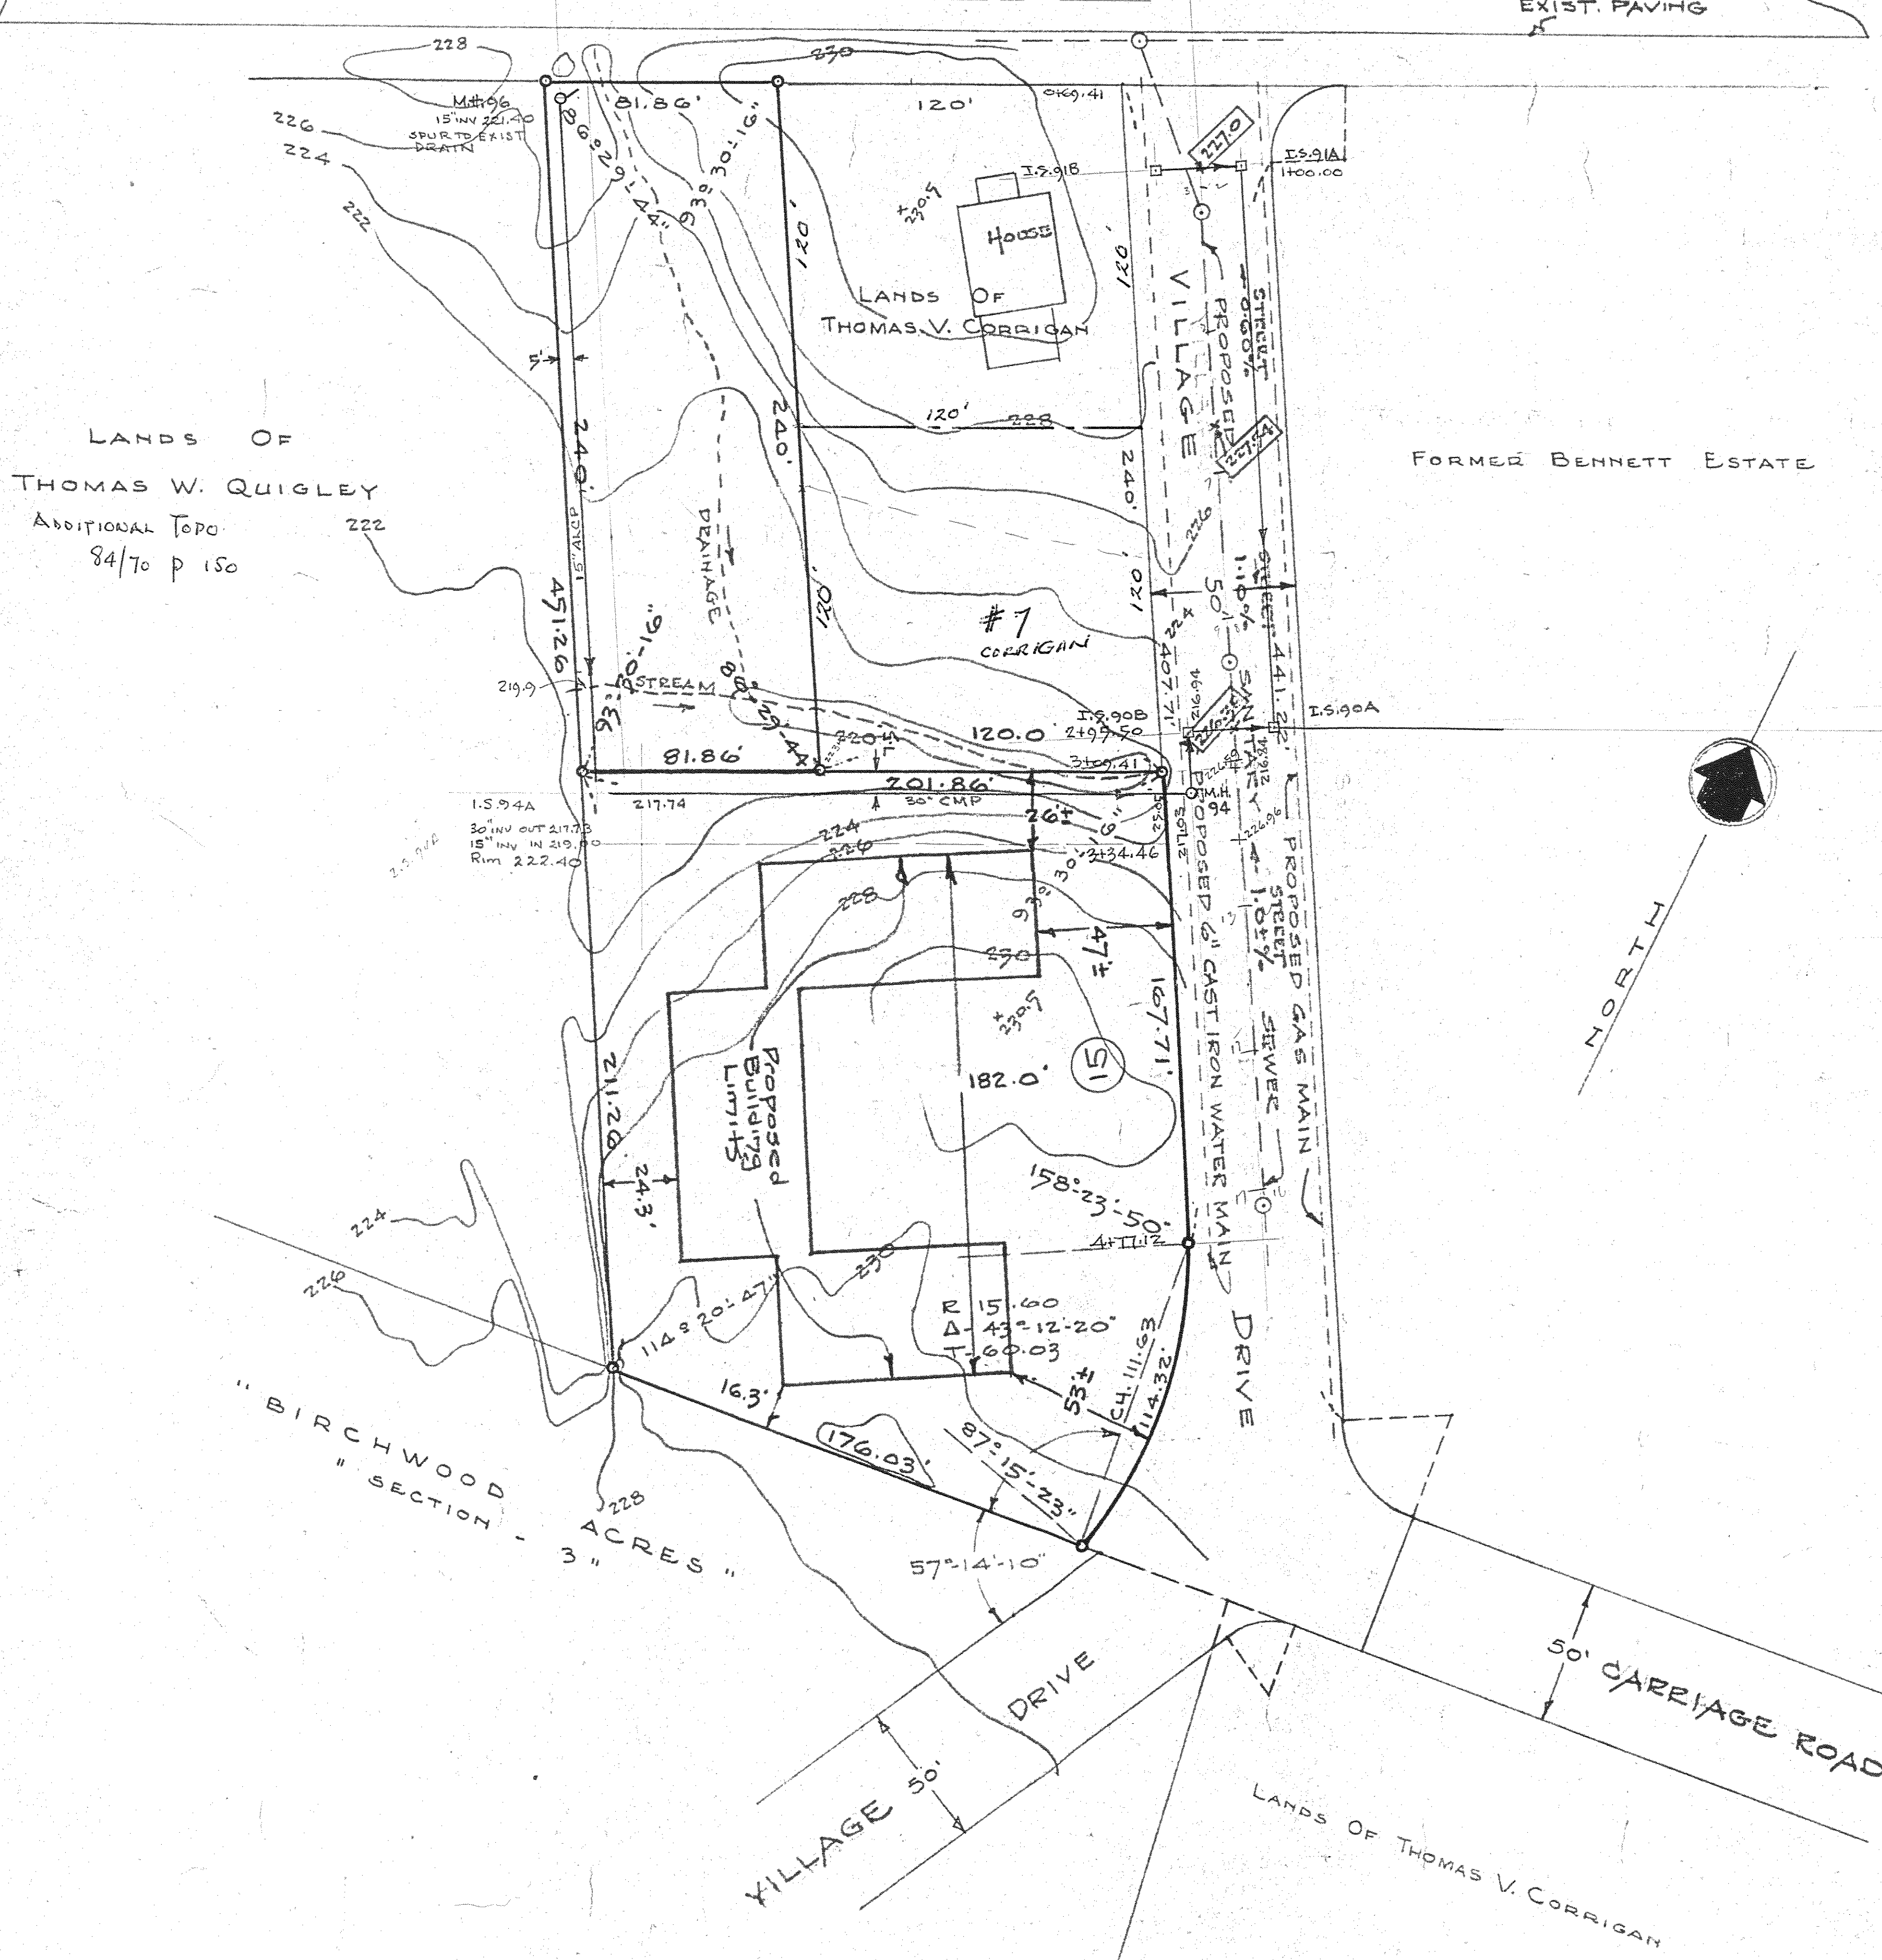


~ REVISIONS ~

NO.	DATE	DESCRIPTION
1	JUNE 11-1965	PERIMETER DIMENSIONS
2	JUNE 30-1965	WINNE LA. CHS. TO VILLAGE DR.
3	JULY 22, 1965	ADD SAN. SEWER, GAS, WATER PROP. LINES, ADD TIERNEY DR.
4	SEPT 14-1965	CONTOURS ADDED TITLE REVISED
5	DEC. 30-1965	PROPOSED BLDG.

NOTES

227.0 - PROPOSED FINISHED GRADE ELEVATIONS - USGS DATUM
TOTAL AREA PARCELS SHOWN 1.570± Acres

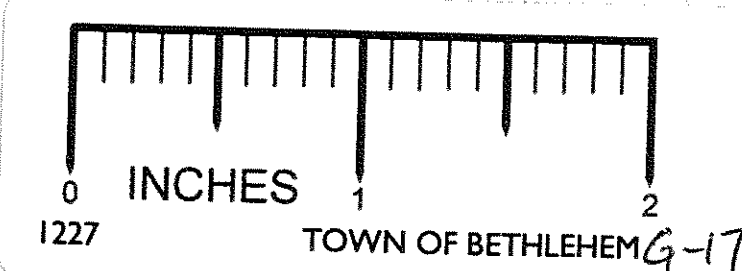

MAP OF PROPERTY OF
WILLIAM J. CADE
DELMAR
TOWN OF BETHLEHEM

VILLAGE PARK EXT. No. 1 Section 1B

COUNTY: ALBANY
STATE: NEW YORK


SCALE: 1" = 50'

DATE: JANUARY 15, 1964

EDWARD W. BOUTELLE & SON
CIVIL ENGINEERS
SURVEYORS
DELMAR
N.Y.

SHEET 1 OF 2

REV. 4 DRAWING NUMBER 1-2T-K12-52-2-14

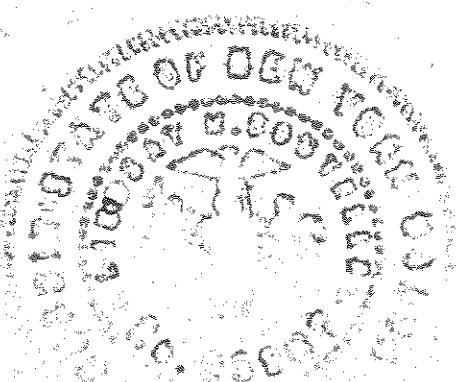

Edward W. Boutelle