
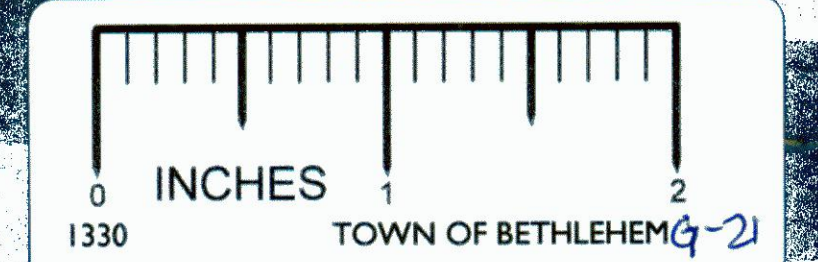
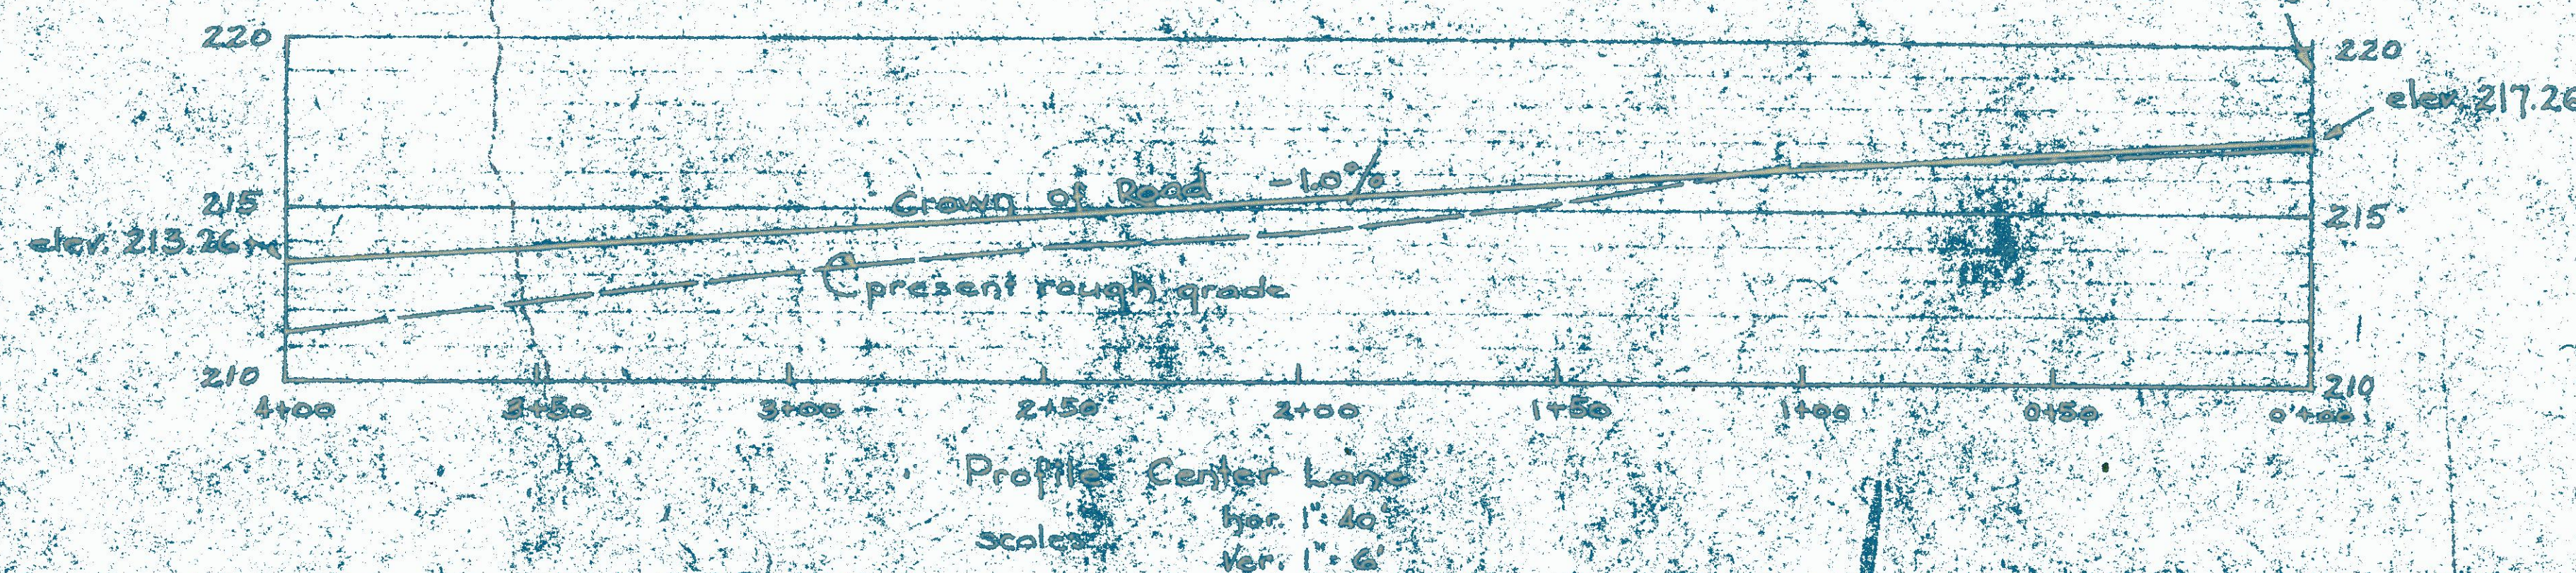
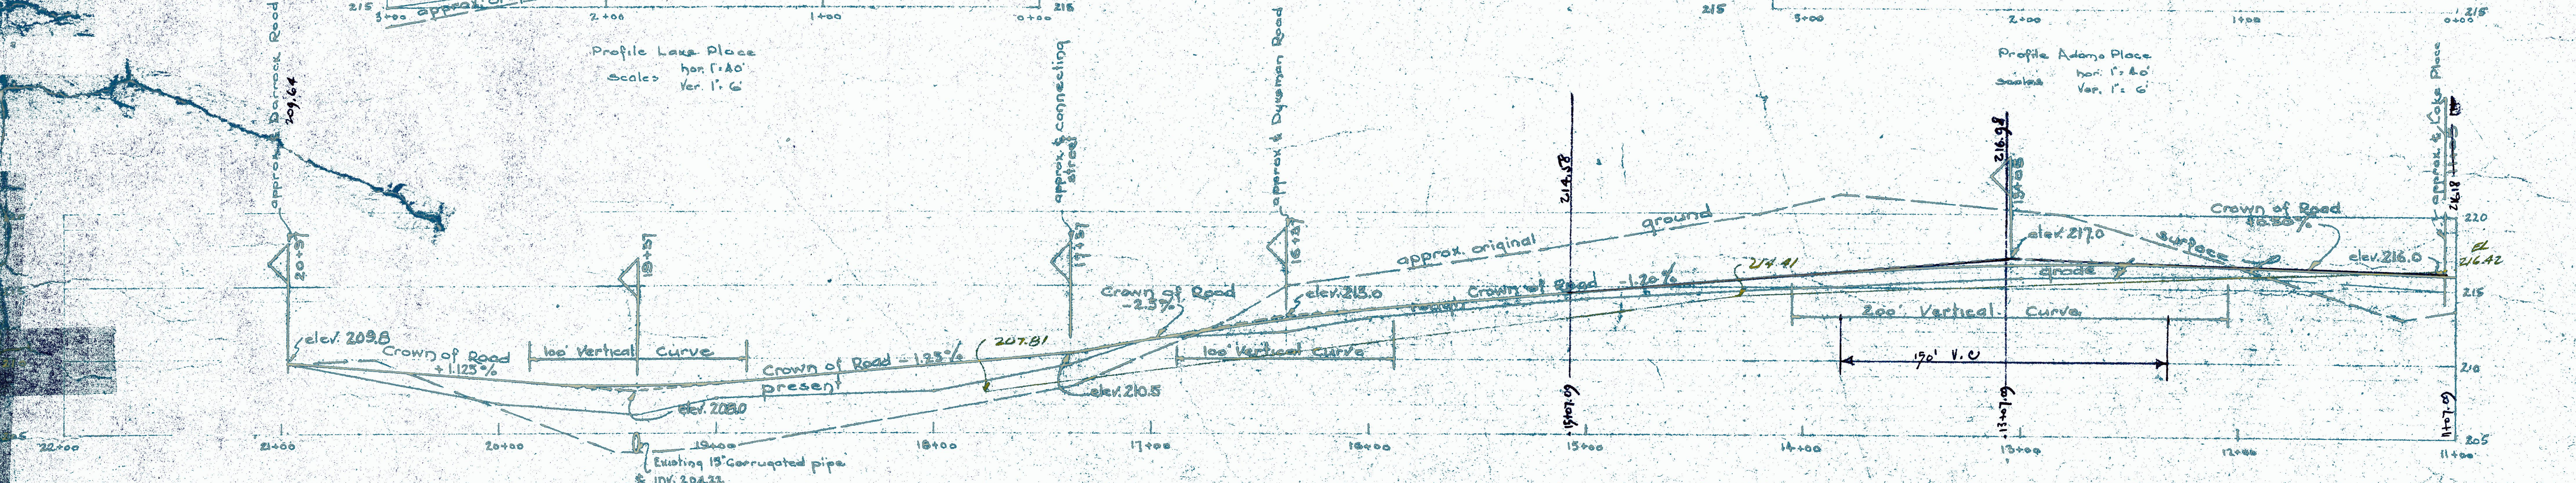
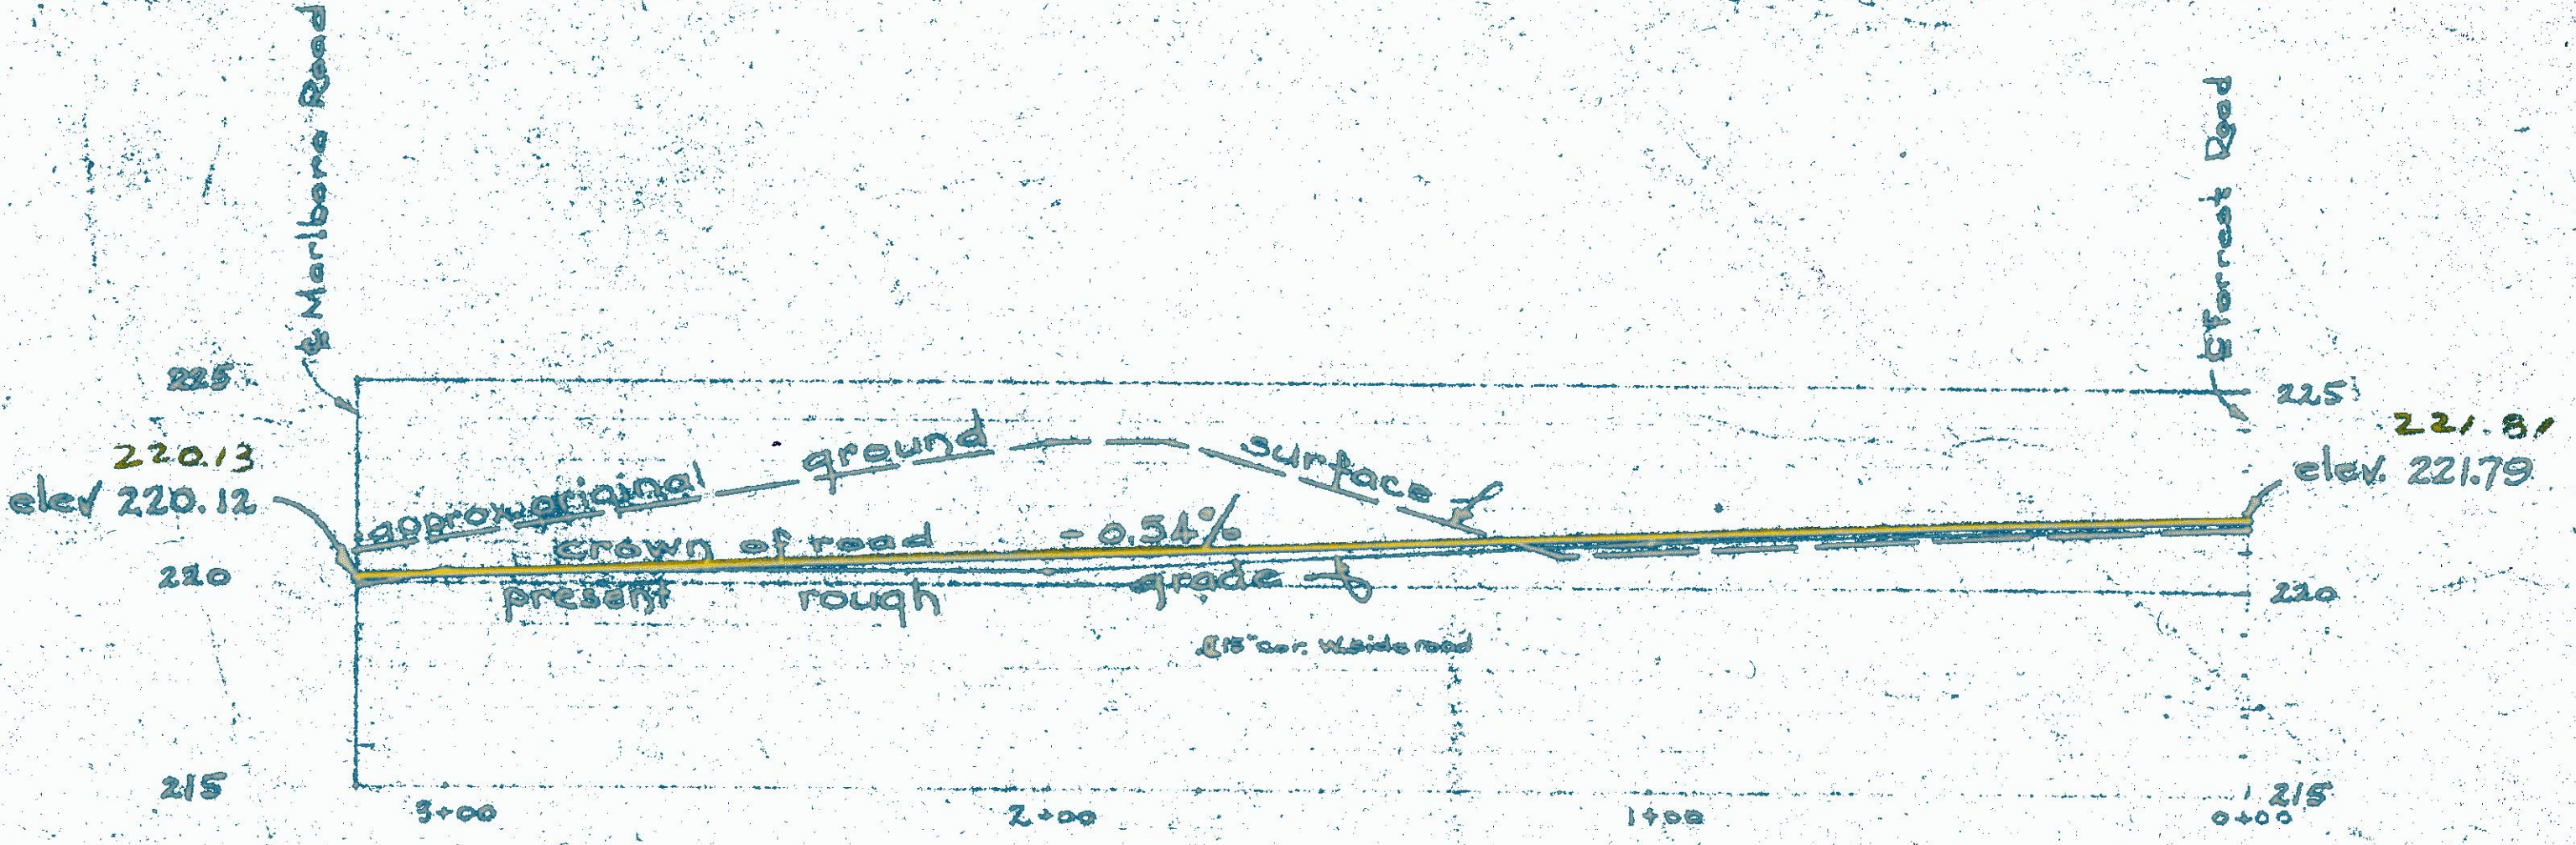
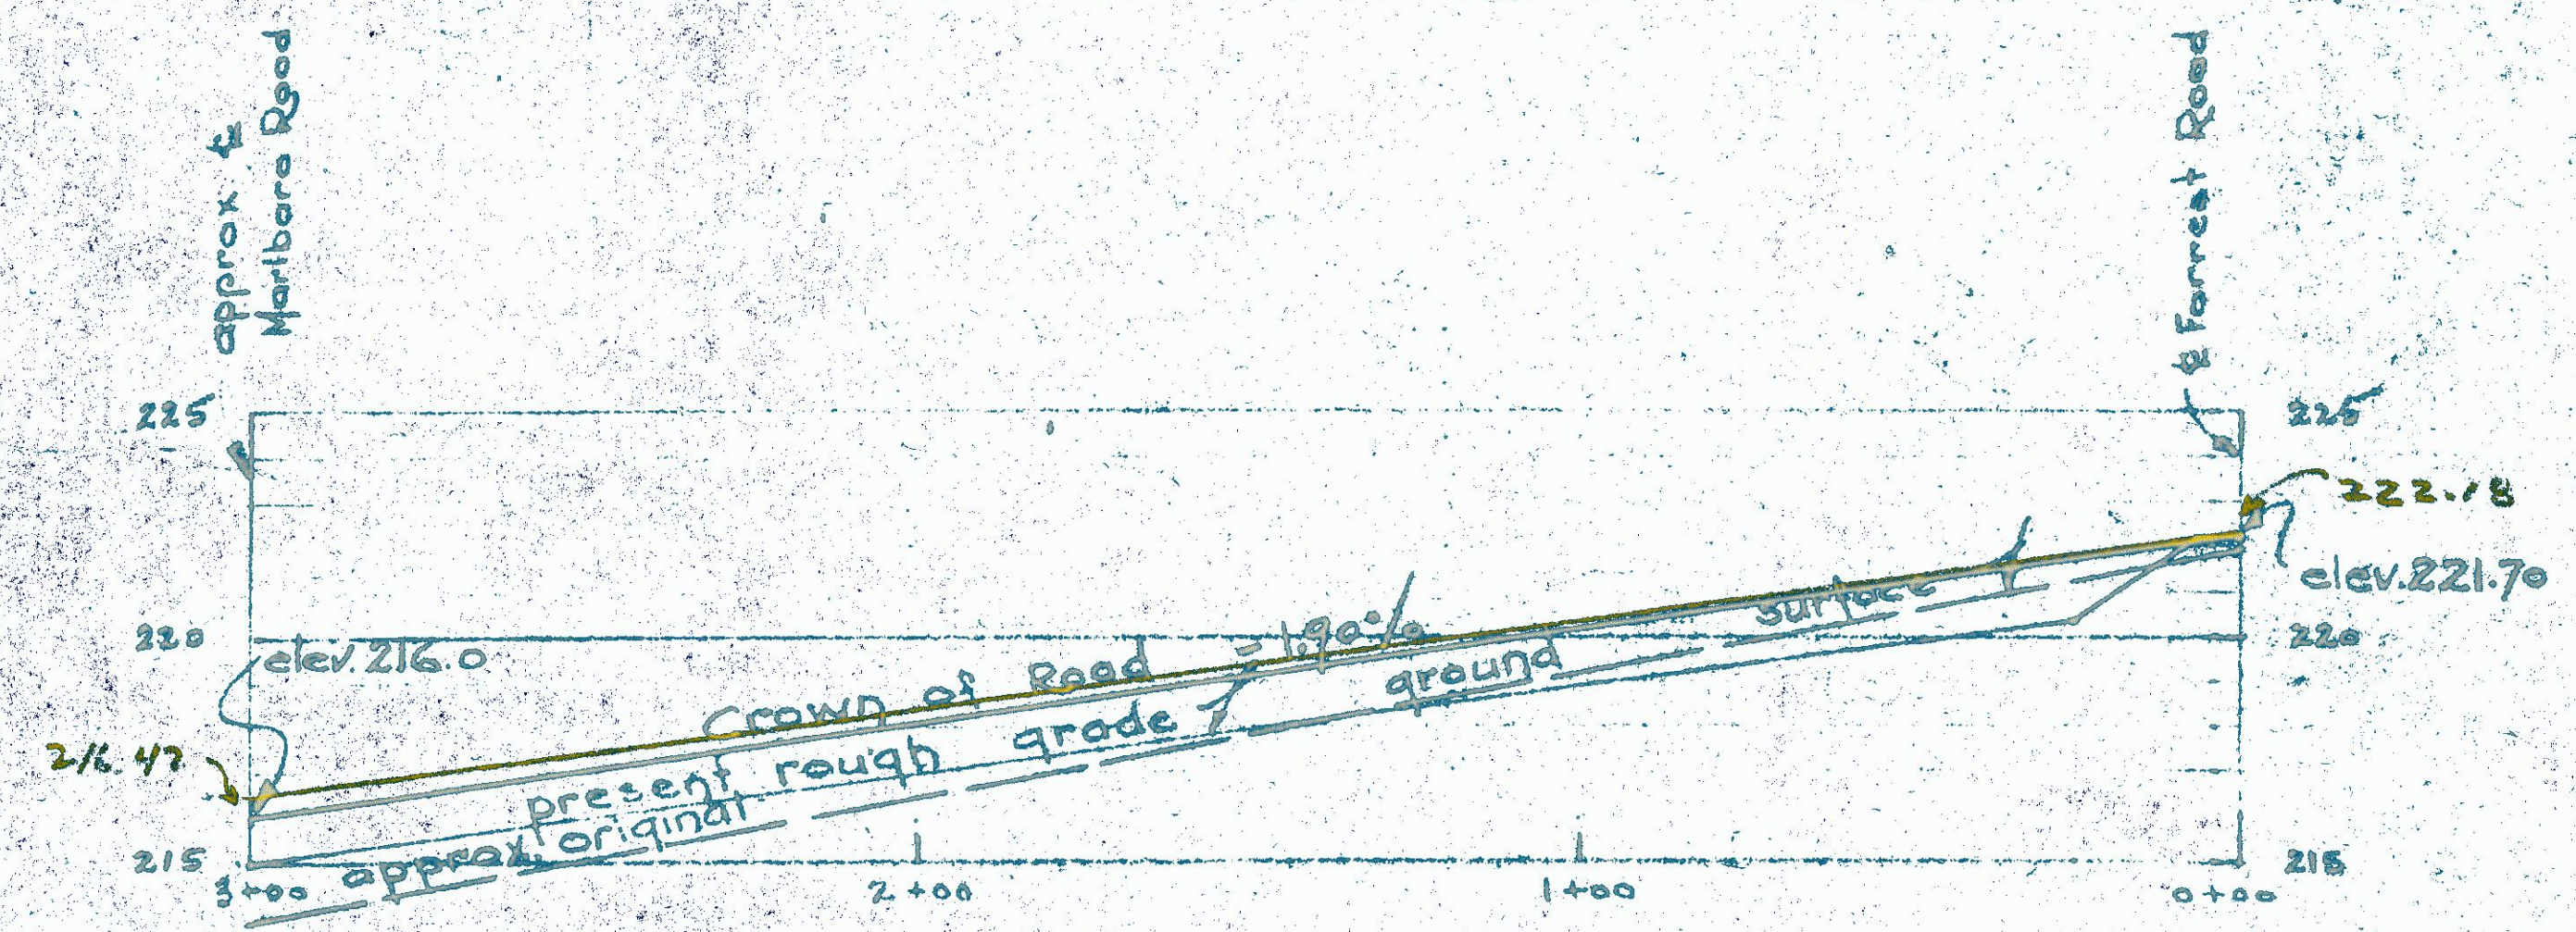


RED - L STREET WAS BUILT
AFTER

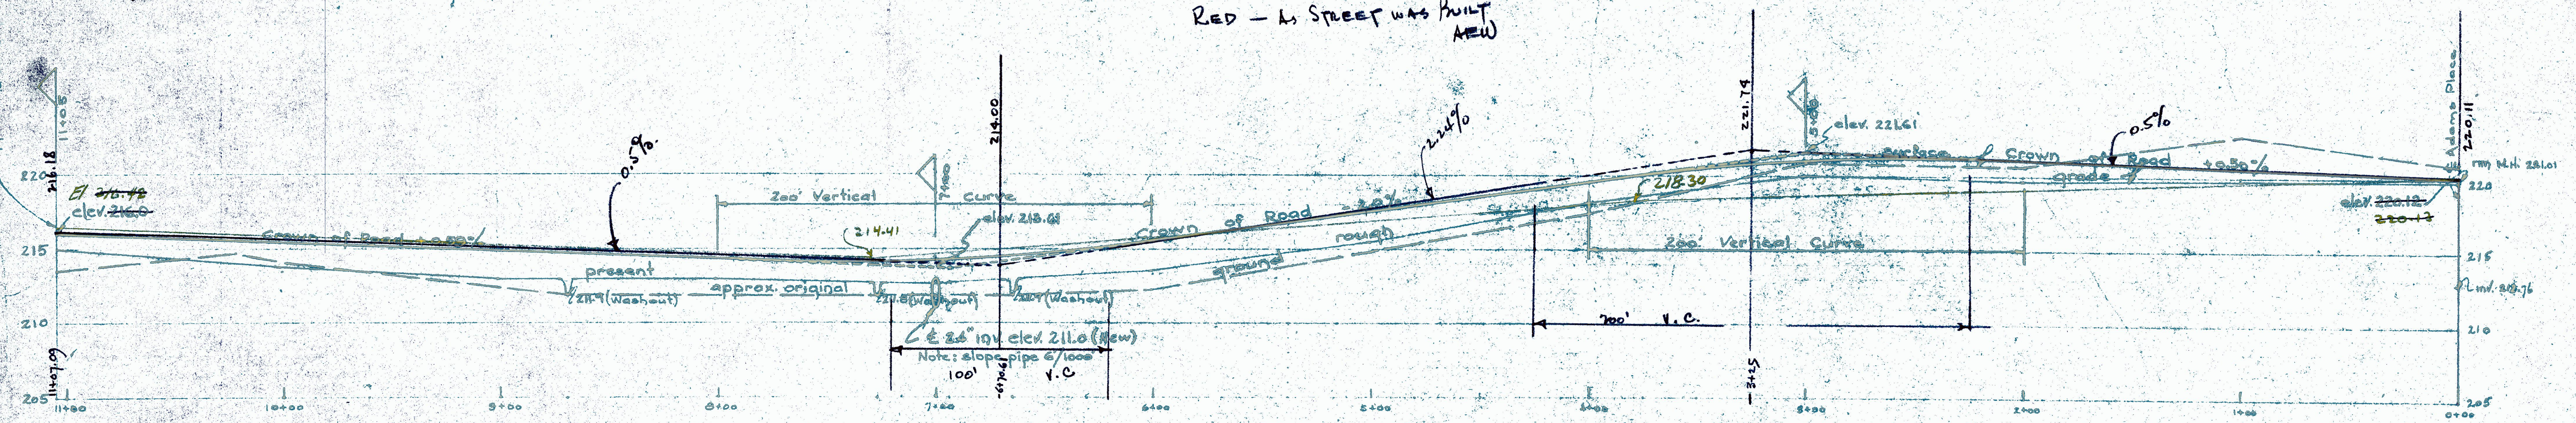

TOWN OF BETHLEHEM
ROAD PROFILES
ADAMS PLACE,
LAKE PLACE,
MARLBORO ROAD,
DYKEMAN ROAD &
CONNECTING STREET,
CENTER LANE
Scales as shown
July 1947