



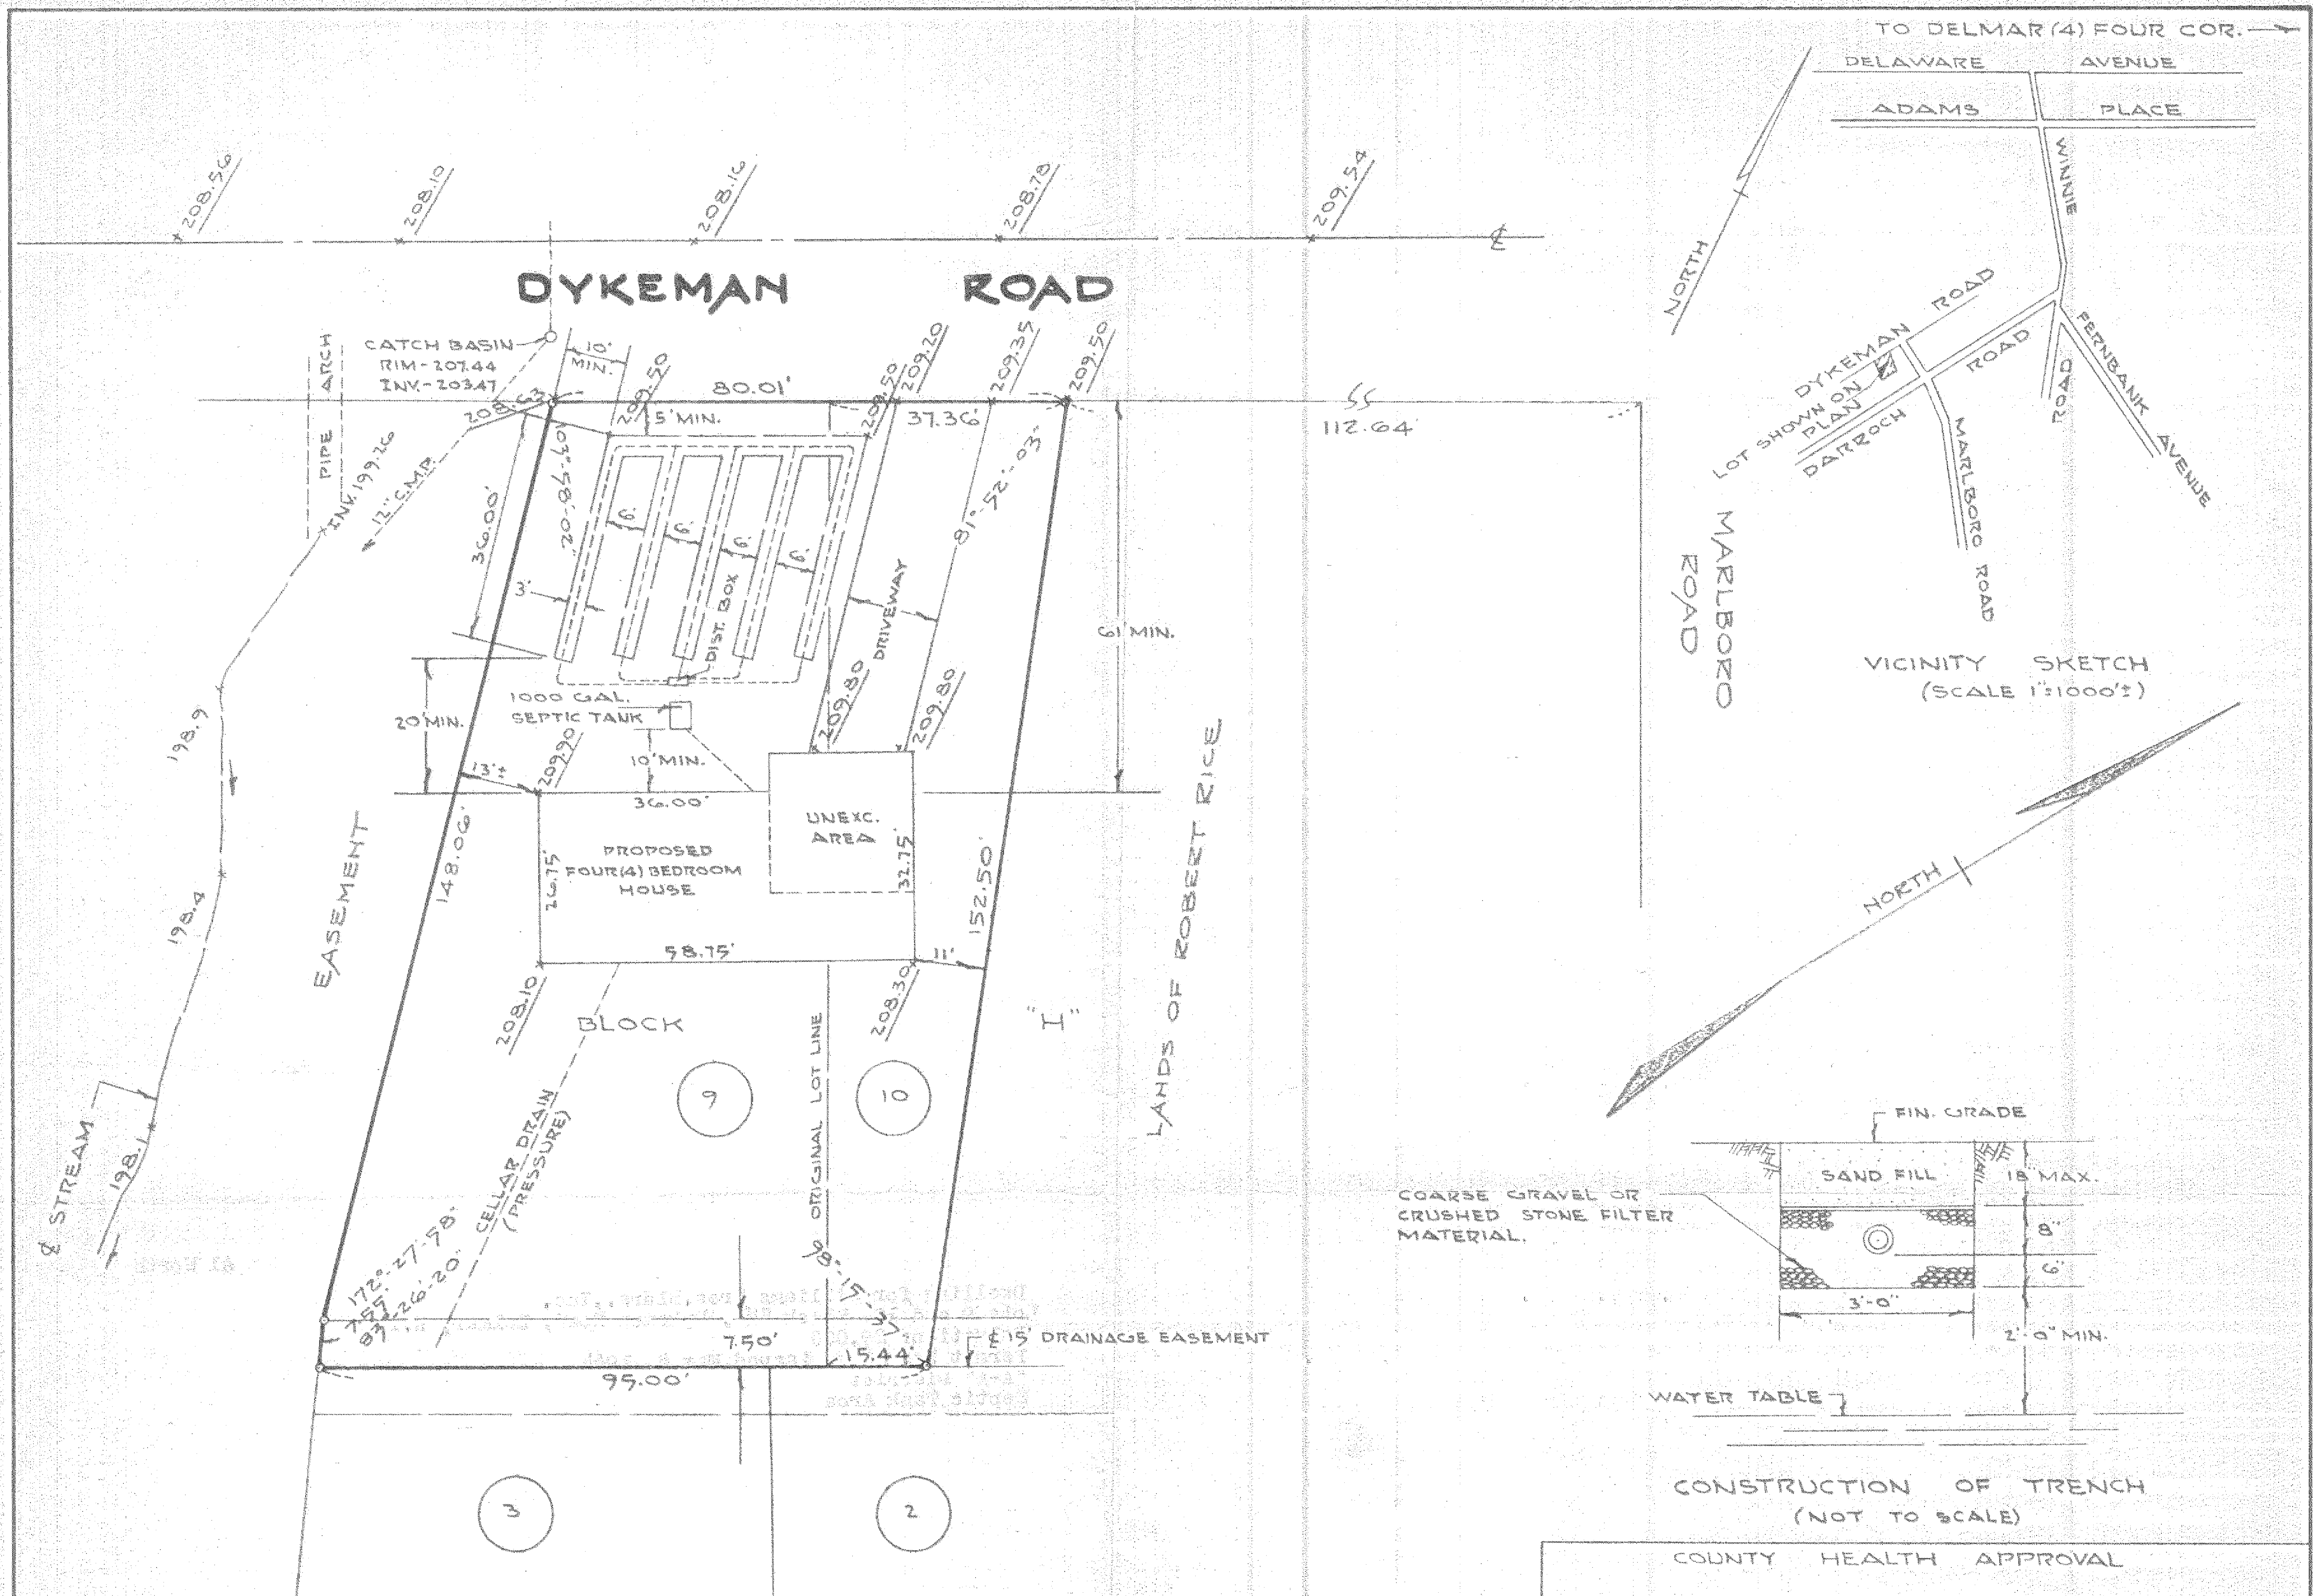

GENERAL NOTES

- 1 - DESIGN OF SEPTIC TANK AND TILE FIELD BASED ON (4) FOUR BEDROOMS AND AN 8 MINUTE PERCOLATION TEST.
- 2 - SEWER LINES FROM HOUSE TO SEPTIC TANK TO BE 4" & CAST IRON PIPE W/LEAD CAULKED JOINTS, 1/4" PER FT. TANK TO BOX TO BE 4" & SOLID ORANGEBURG W/TIGHT JOINTS, 1/8" PER FT. BOX TO FIELD TO BE 4" & SOLID ORANGEBURG W/TIGHT JOINTS, 1/16" PER FT. FIELD TO BE 4" & PERF. PIPE IN A 36" WIDE TRENCH, 1/16" PER FT. TO LEVEL.
- 3 - AREA RESERVED FOR TILE FIELD TO BE EXCAVATED & TILE FIELD TO BE PLACED IN APPROVED SAND FILL.
- 4 - SEE MAP ENTITLED, "DELMAR ESTATE, JOHN LYONS PROPERTY," DATED JANUARY 17, 1940, MADE BY EDWARD W. BOUTELLE, LICENSED ENGINEER AND SURVEYORS, AND FILED IN THE OFFICE OF THE ALBANY COUNTY CLERK ON APRIL 2, 1941, IN DRAWER 112, AS MAP 1341.
- 5 - PROPOSED FINISHED GRADES SHOWN THUS: 209.20

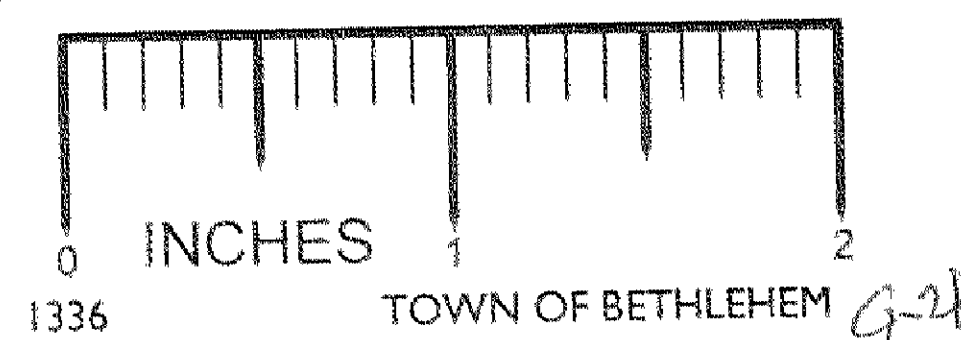

**MAP OF
PROPERTY OF
WILLIAMS BROTHERS-BUILDERS
DELMAR**

**ALBANY COUNTY
SCALE 1"=20'**

**NEW YORK
APRIL 20-1964**

SURVEY AND MAP BY:
EDWARD W. BOUTELLE AND SON
CIVIL ENGINEERS
SURVEYORS
DELMAR
N.Y.

Edward W. Boutelle