



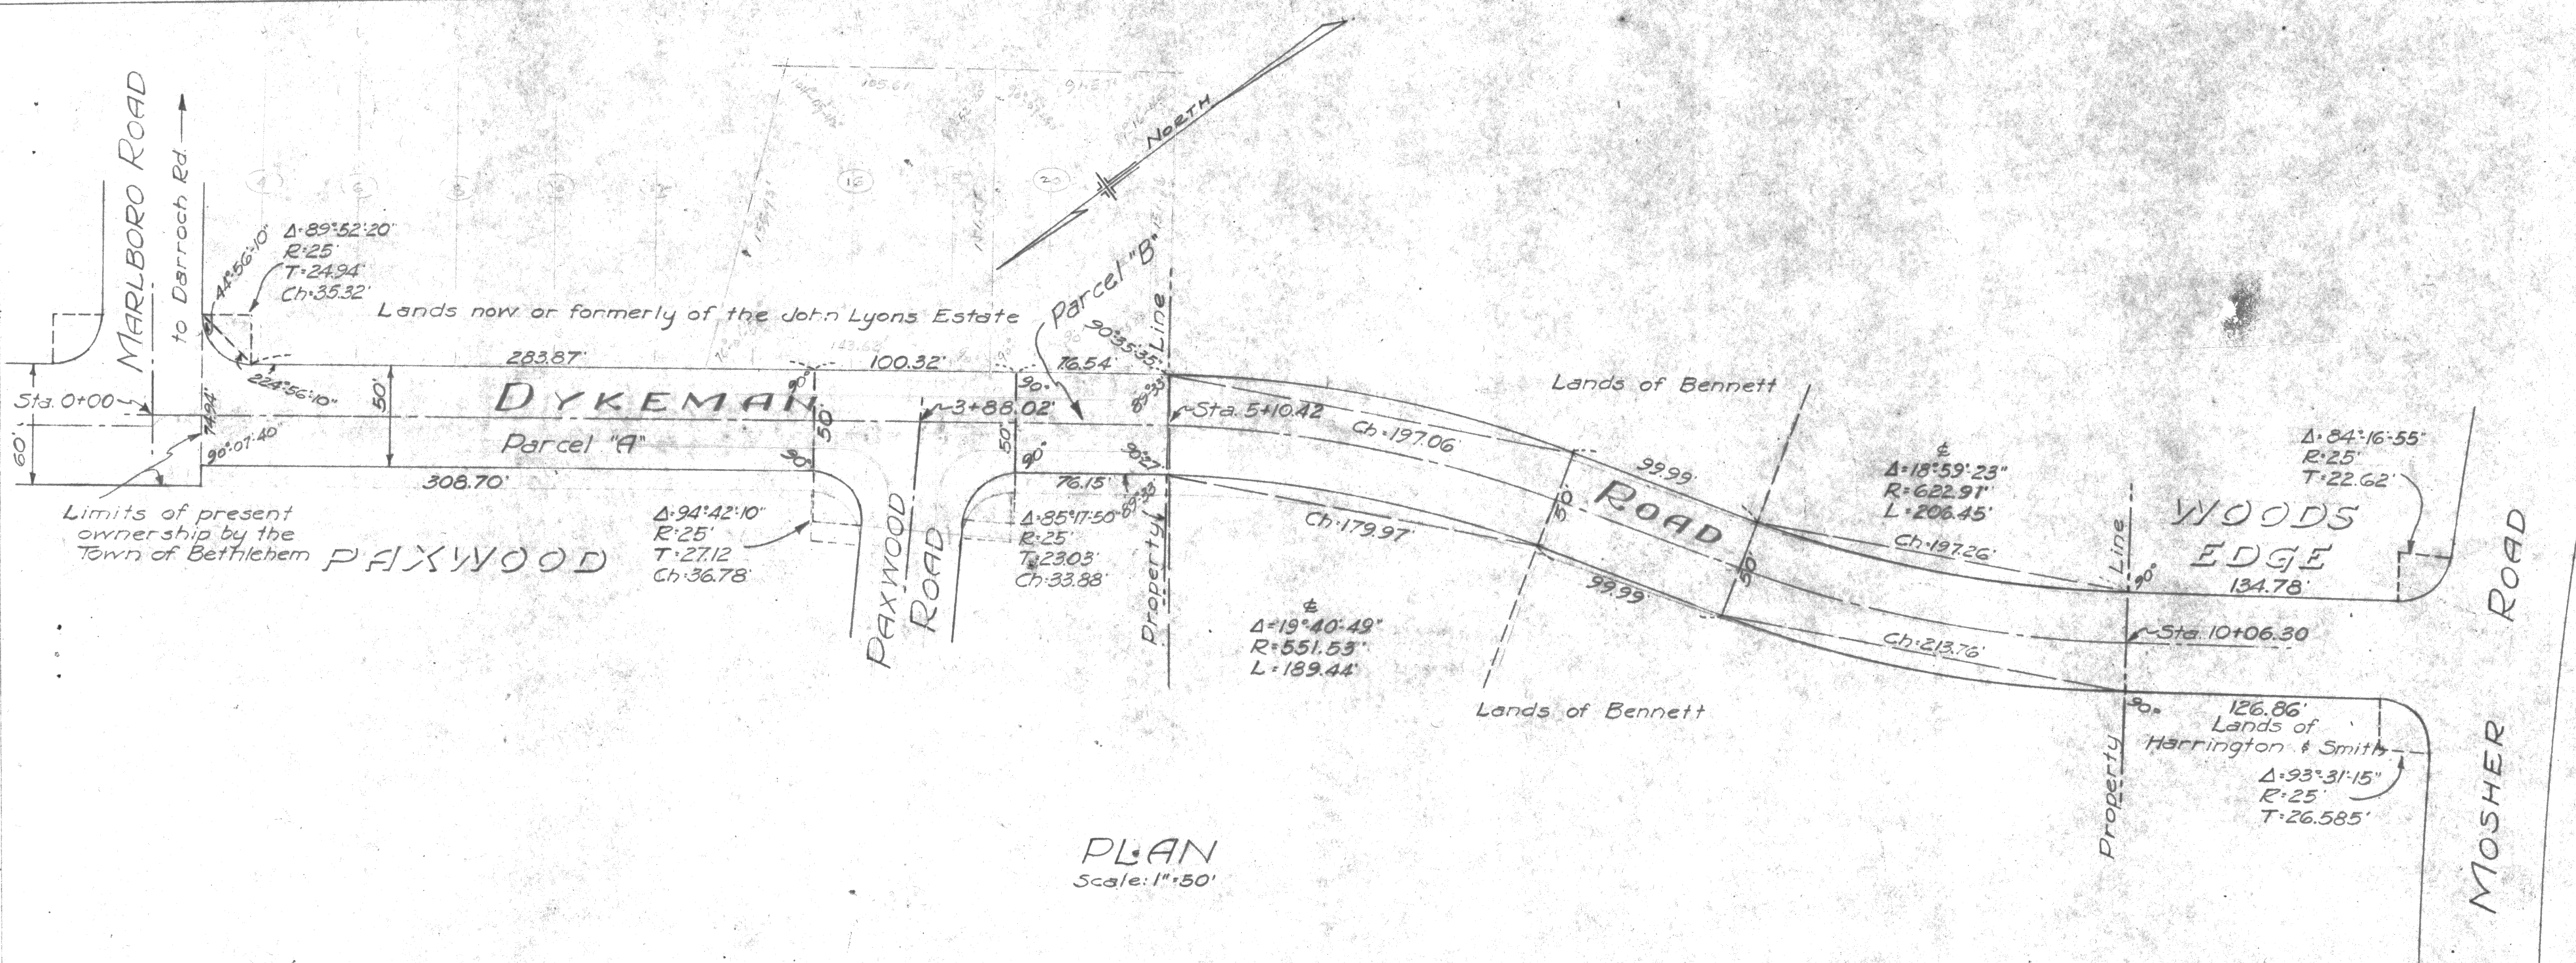


PLAN
Scale: 1"=50'

REVISED PROFILE
OF PORTION OF
DYKEMAN ROAD
DELMAR
ALBANY COUNTY NEW YORK
SCALES AS SHOWN JULY, 1954

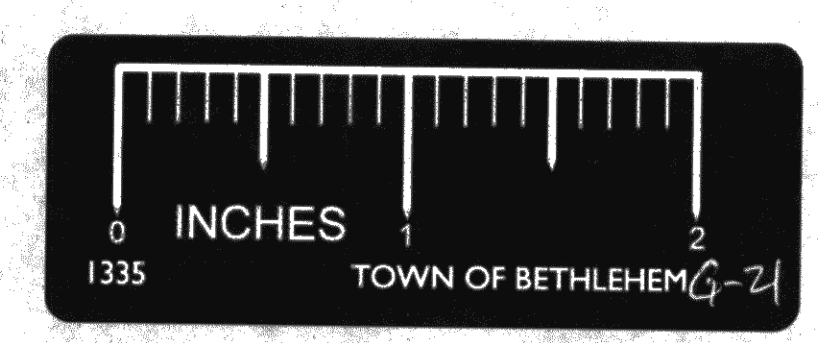

NOTES

Elevations shown refer to U.S.G.S. datum.
Bench Mark is top of nut at point of
arrow on hydrant at intersection of
Adams Place & Marlboro Road Elev. 222.57
See "Plan & Profile-Portion of Streets-Paxwood"
dated May, 1954, and made by Edward W.
Boutelle & Son, Civil Engineers and
Surveyors.

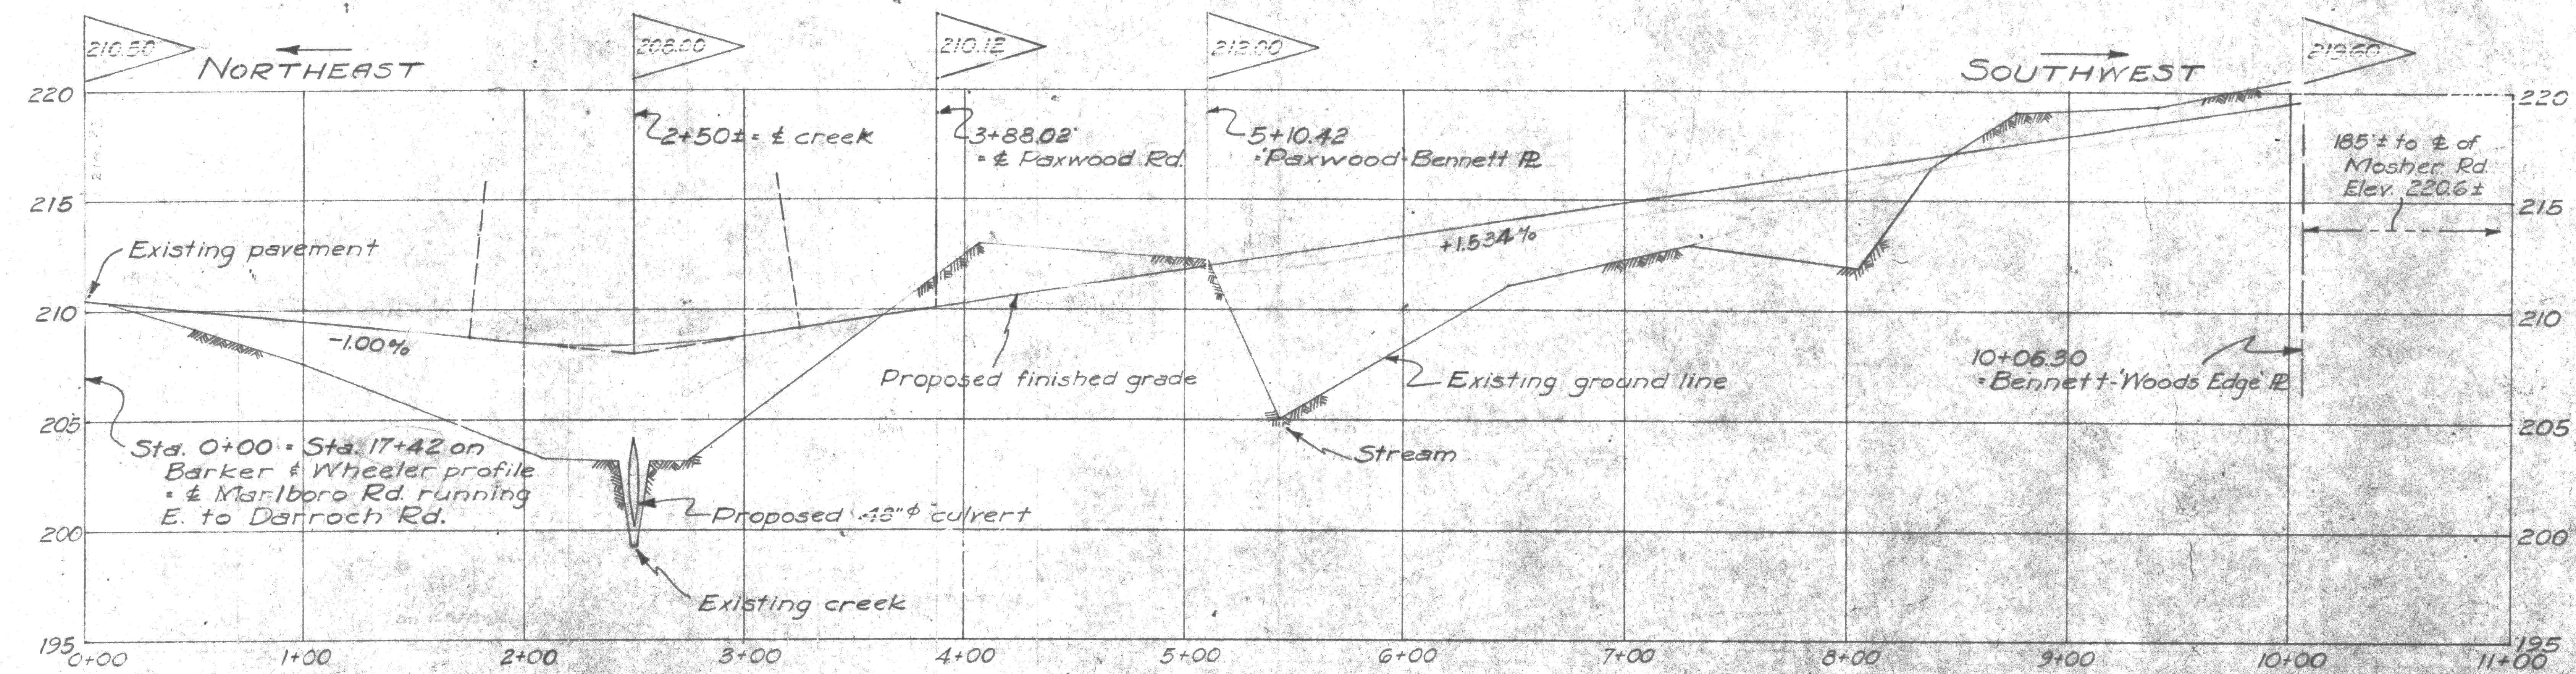

PROFILE
Horizontal 1"=50'
Vertical 1"=5'

Survey and Map by:
Edward W. Boutelle & Son
Civil Engineers & Surveyors
Delmar, N.Y.
N.Y. State License