

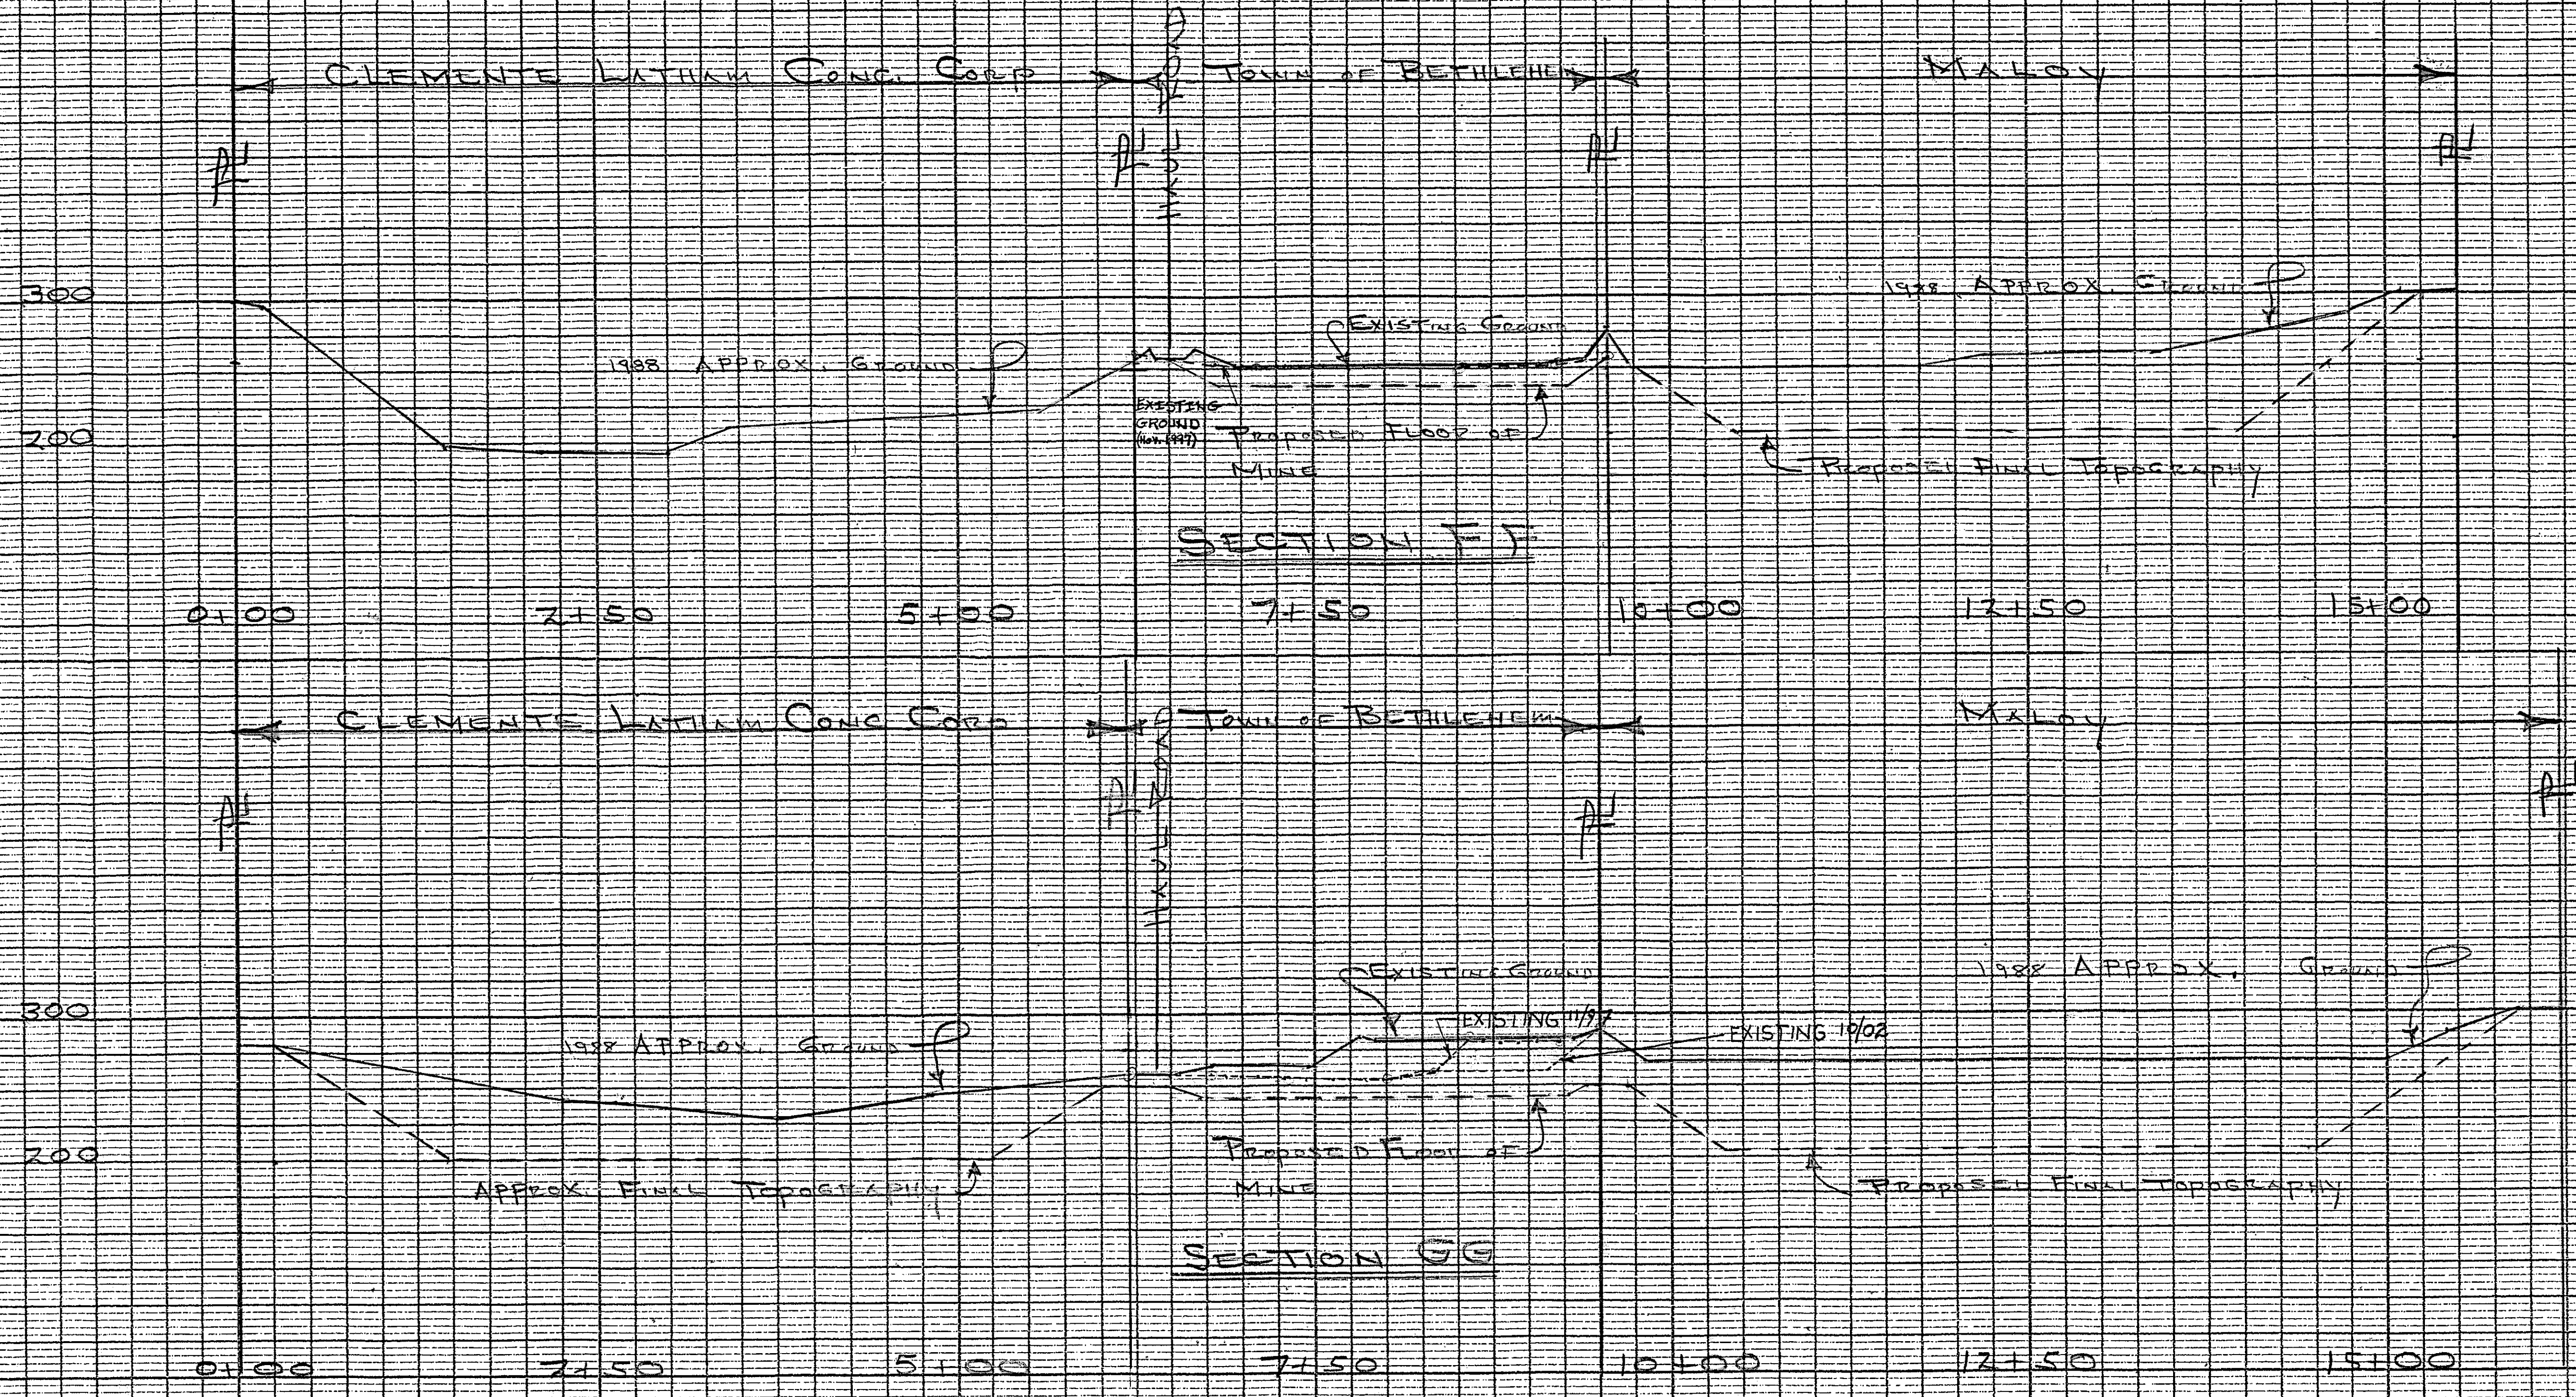


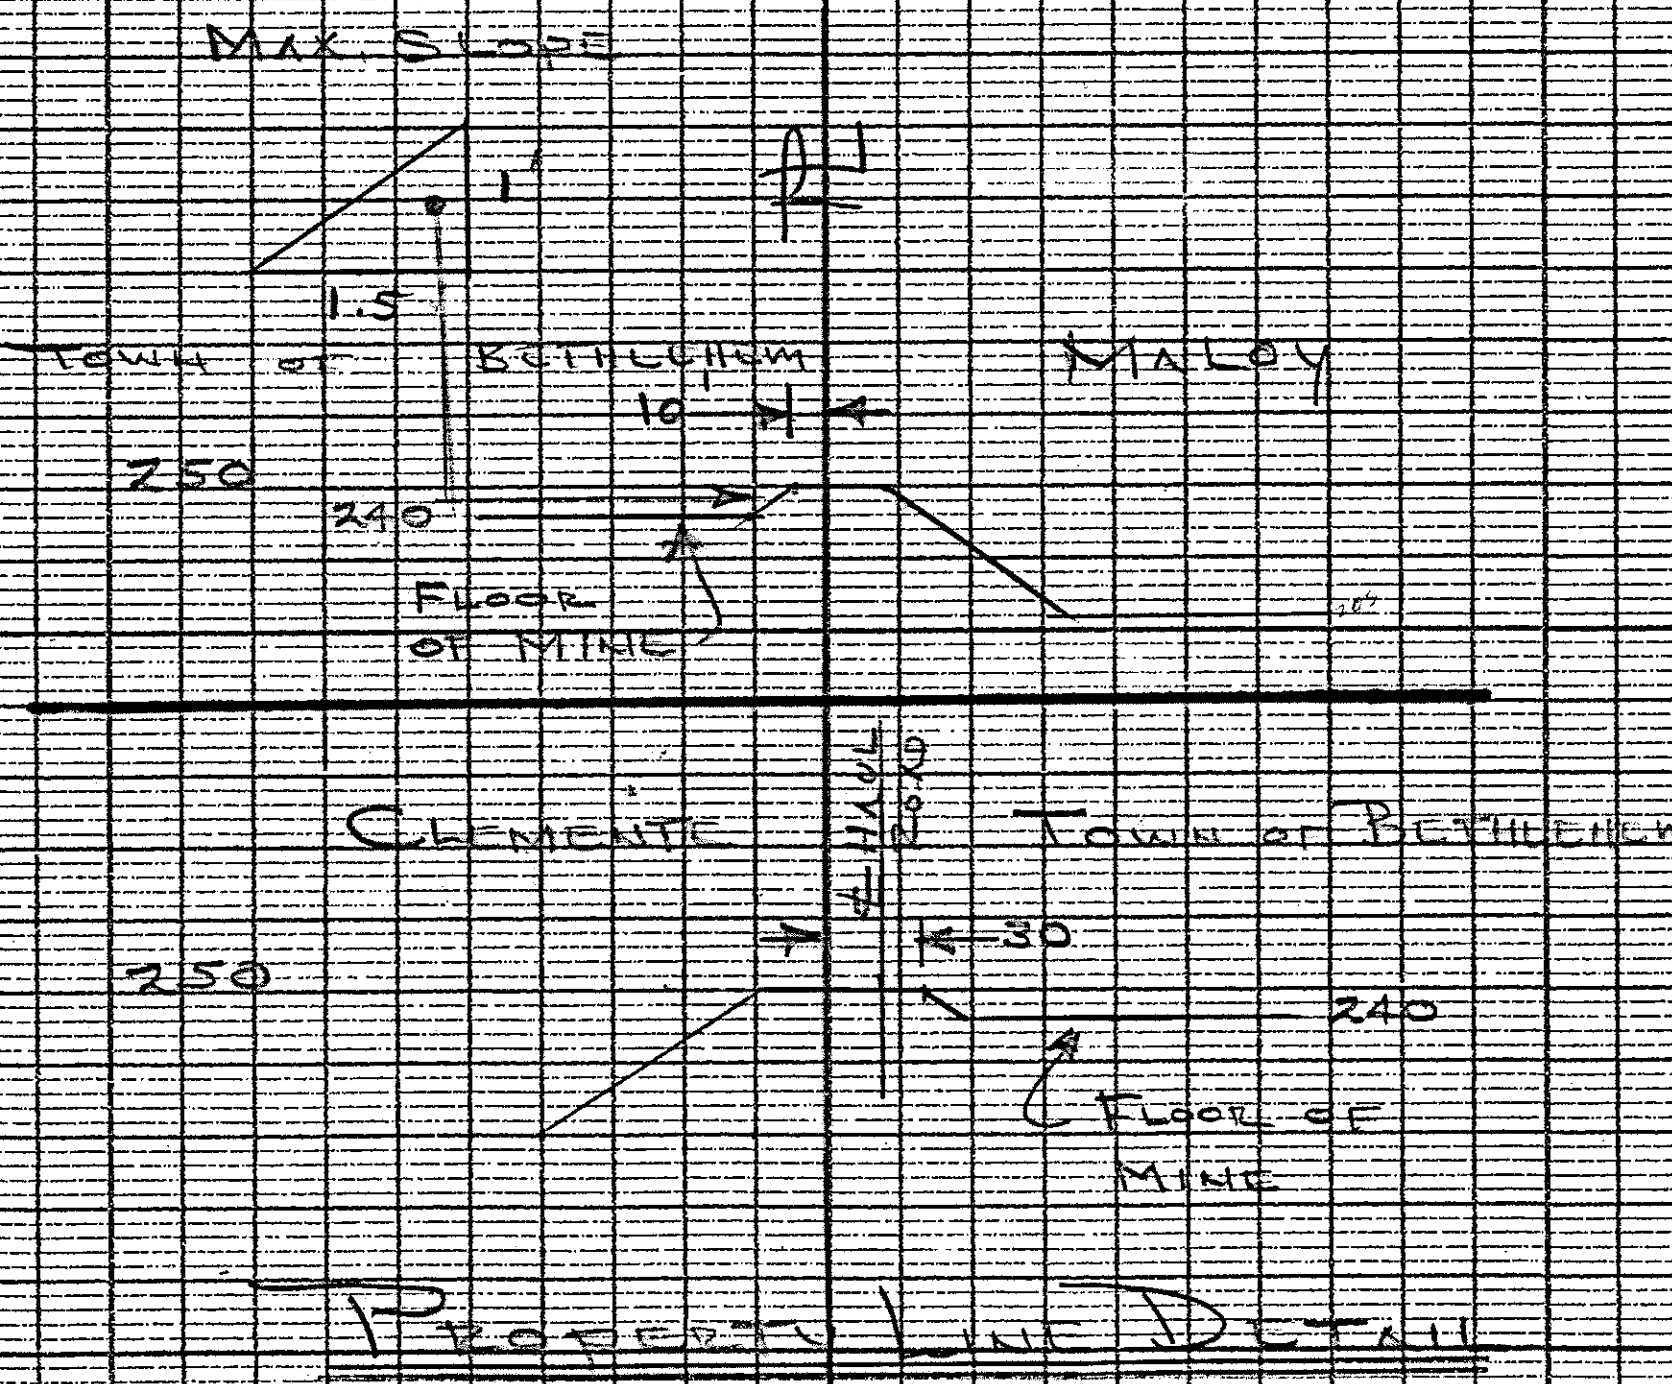

Town of Bethlehem
"Gravel Mine"
Rupert Road

Scale: Horiz 1"=100'
Vert 1"=100'

Date: March 2, 1988

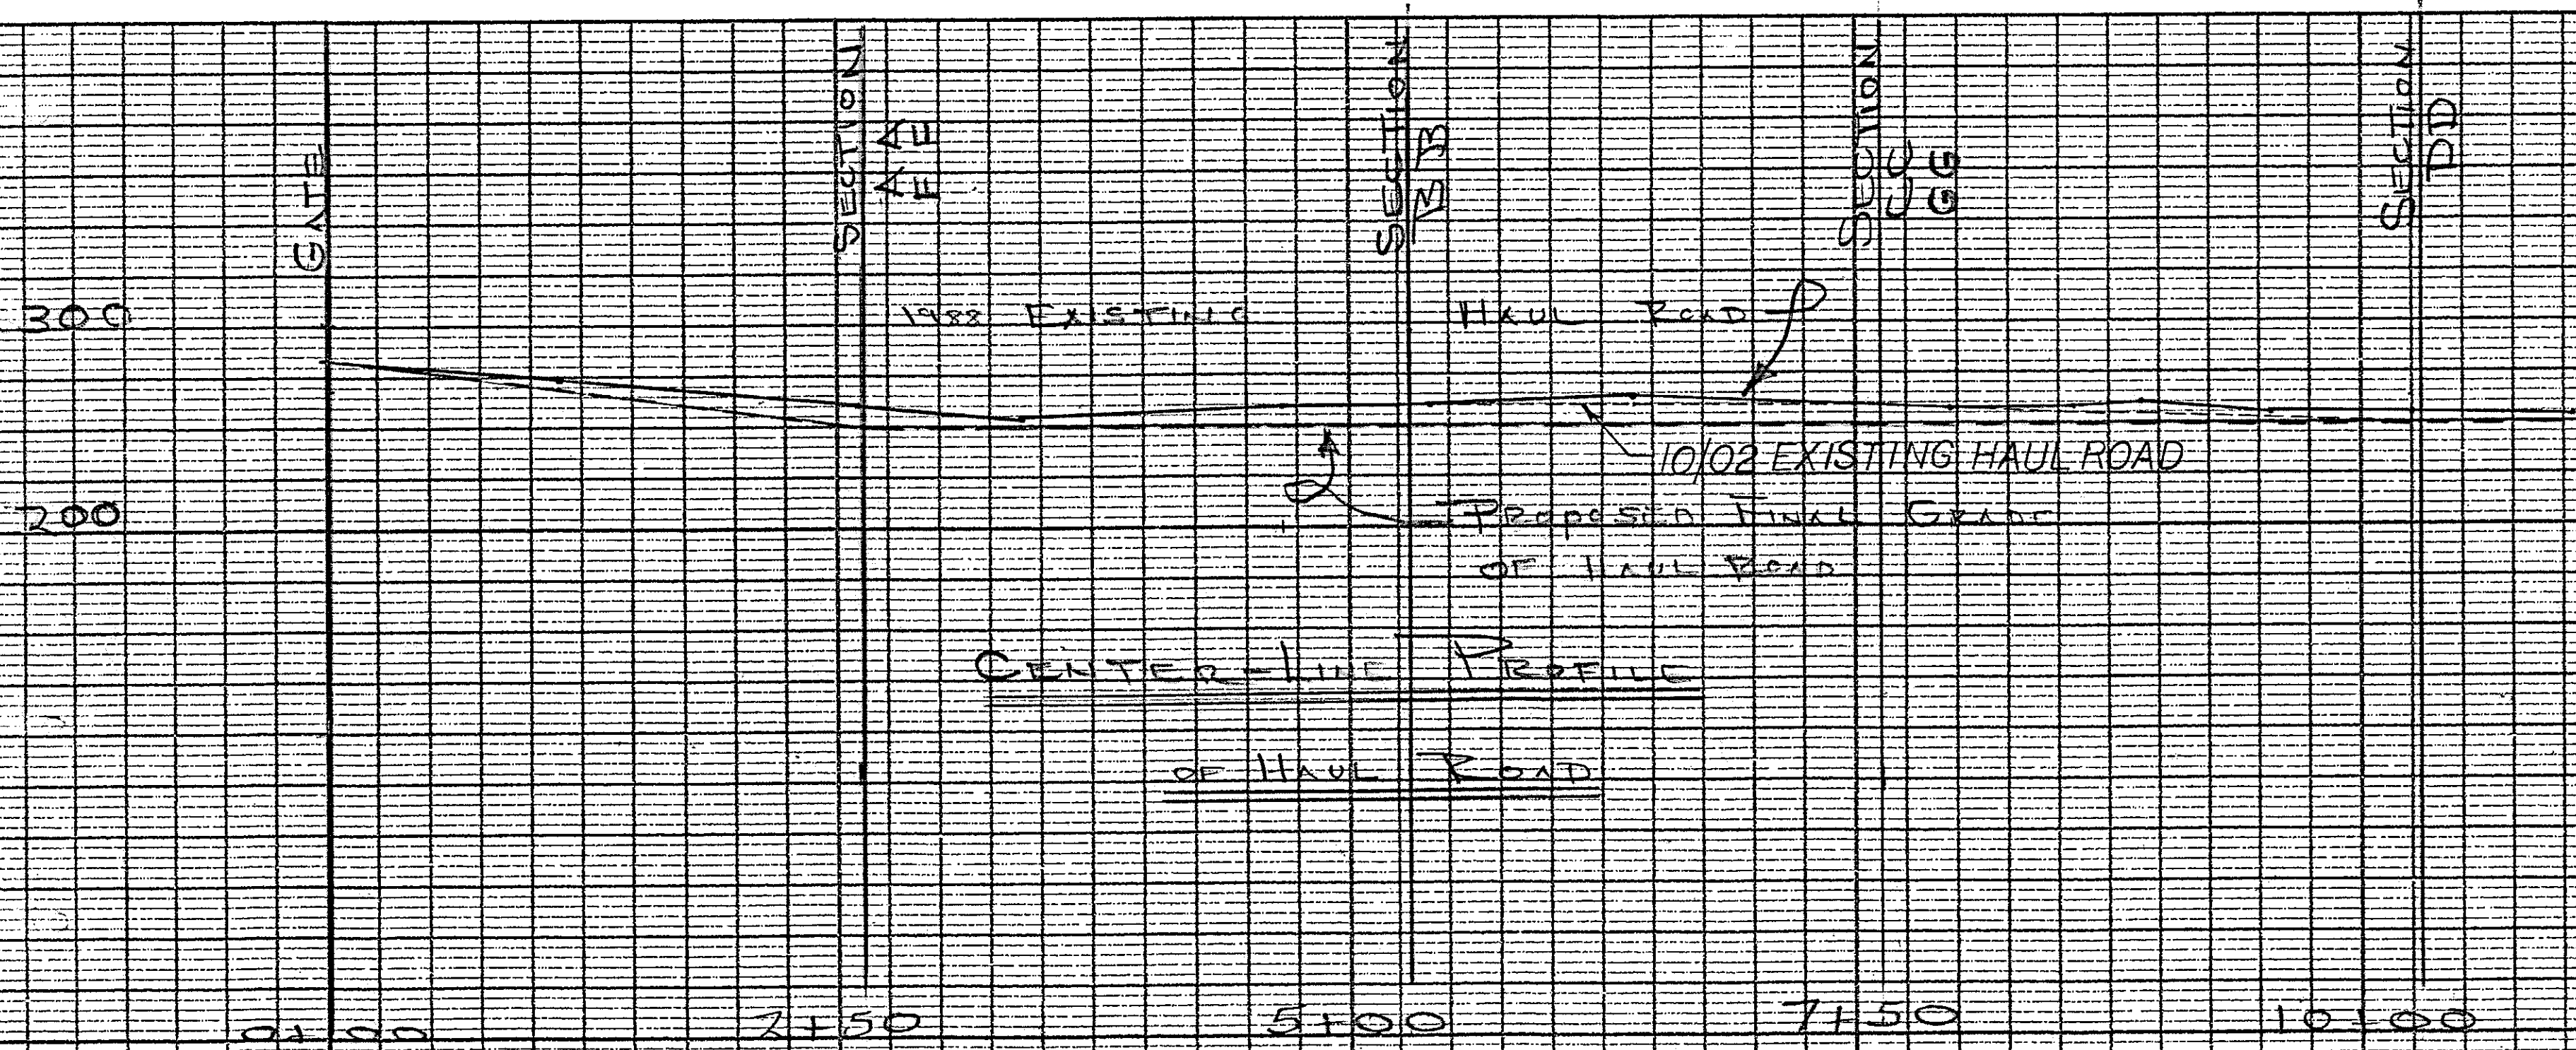