



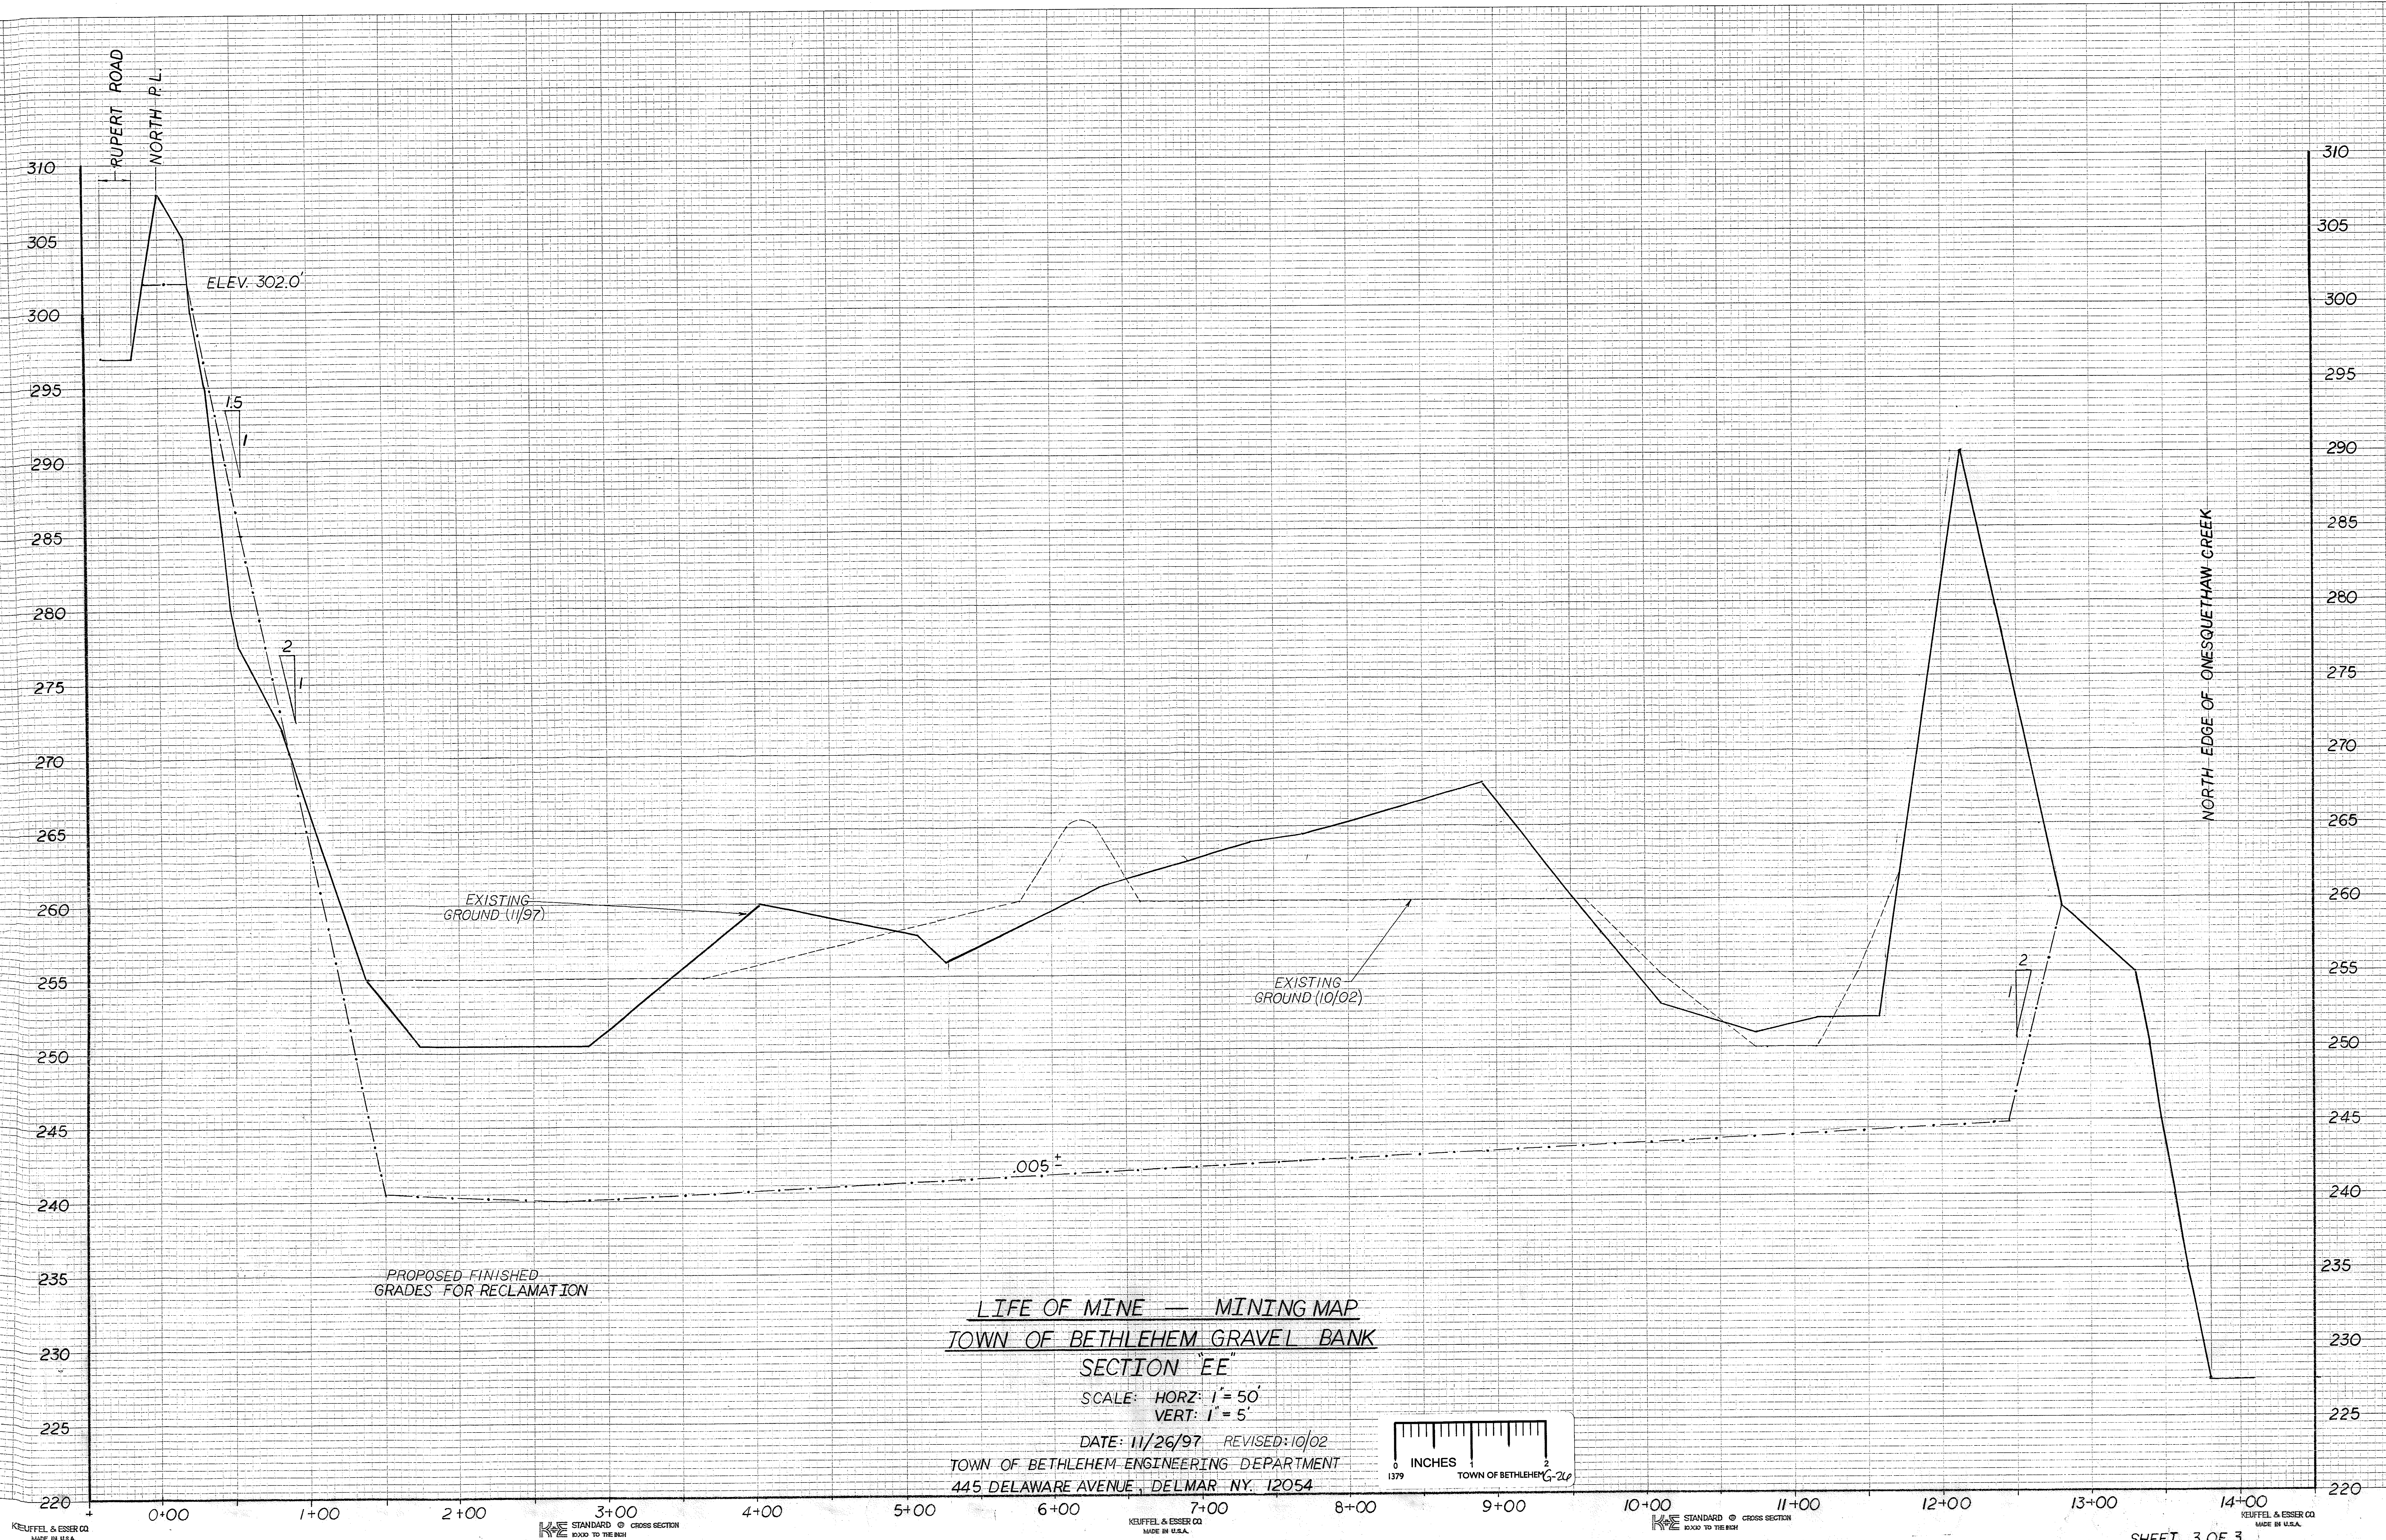

LIFE OF MINE — MINING MAP  
TOWN OF BETHLEHEM GRAVEL BANK  
SECTION "EE"

SCALE: HORZ: 1" = 50'  
VERT: 1" = 5'

DATE: 11/26/97 REVISED: 10/02  
TOWN OF BETHLEHEM ENGINEERING DEPARTMENT  
445 DELAWARE AVENUE, DELMAR, NY 12054

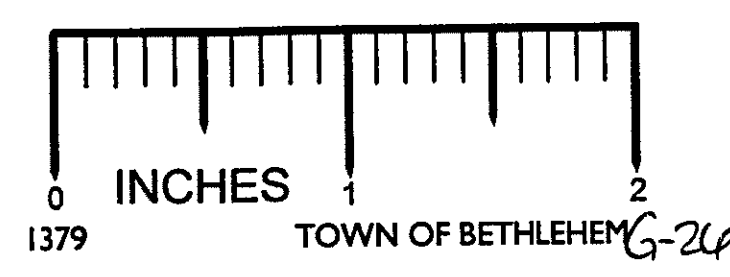

KEUFFEL & ESSER CO.  
MADE IN U.S.A.

KEUFFEL & ESSER CO.  
MADE IN U.S.A.

