

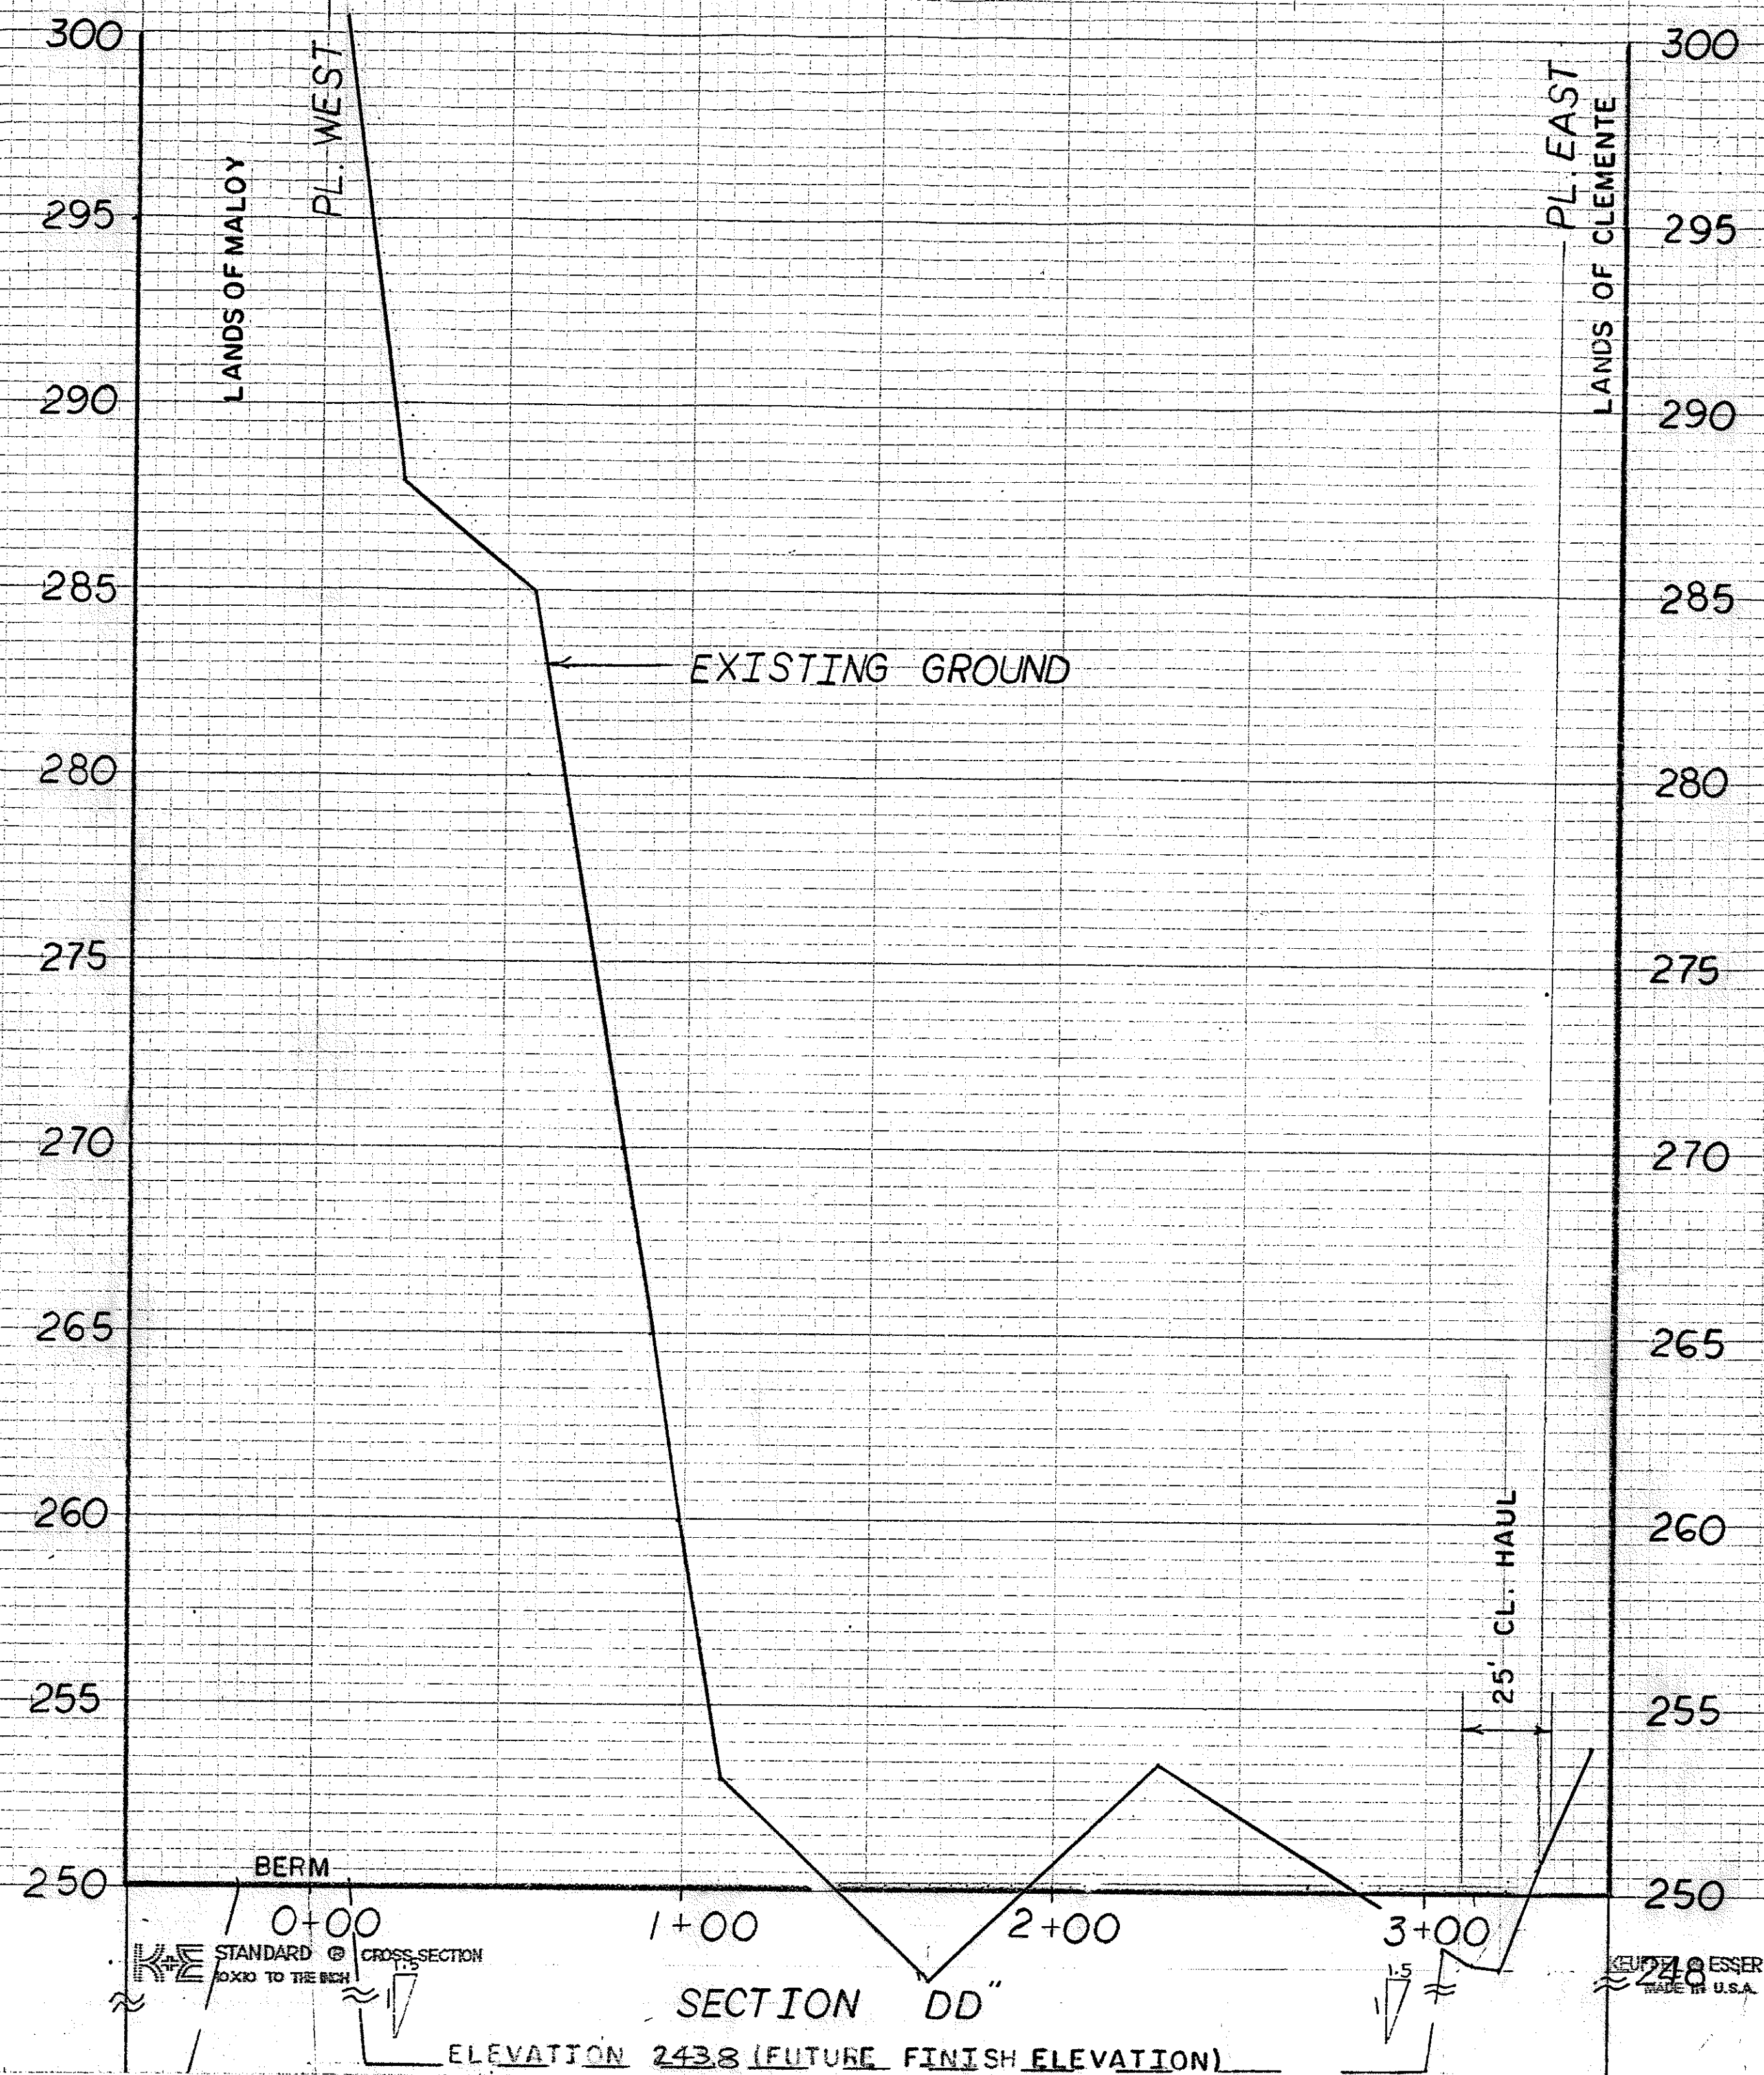
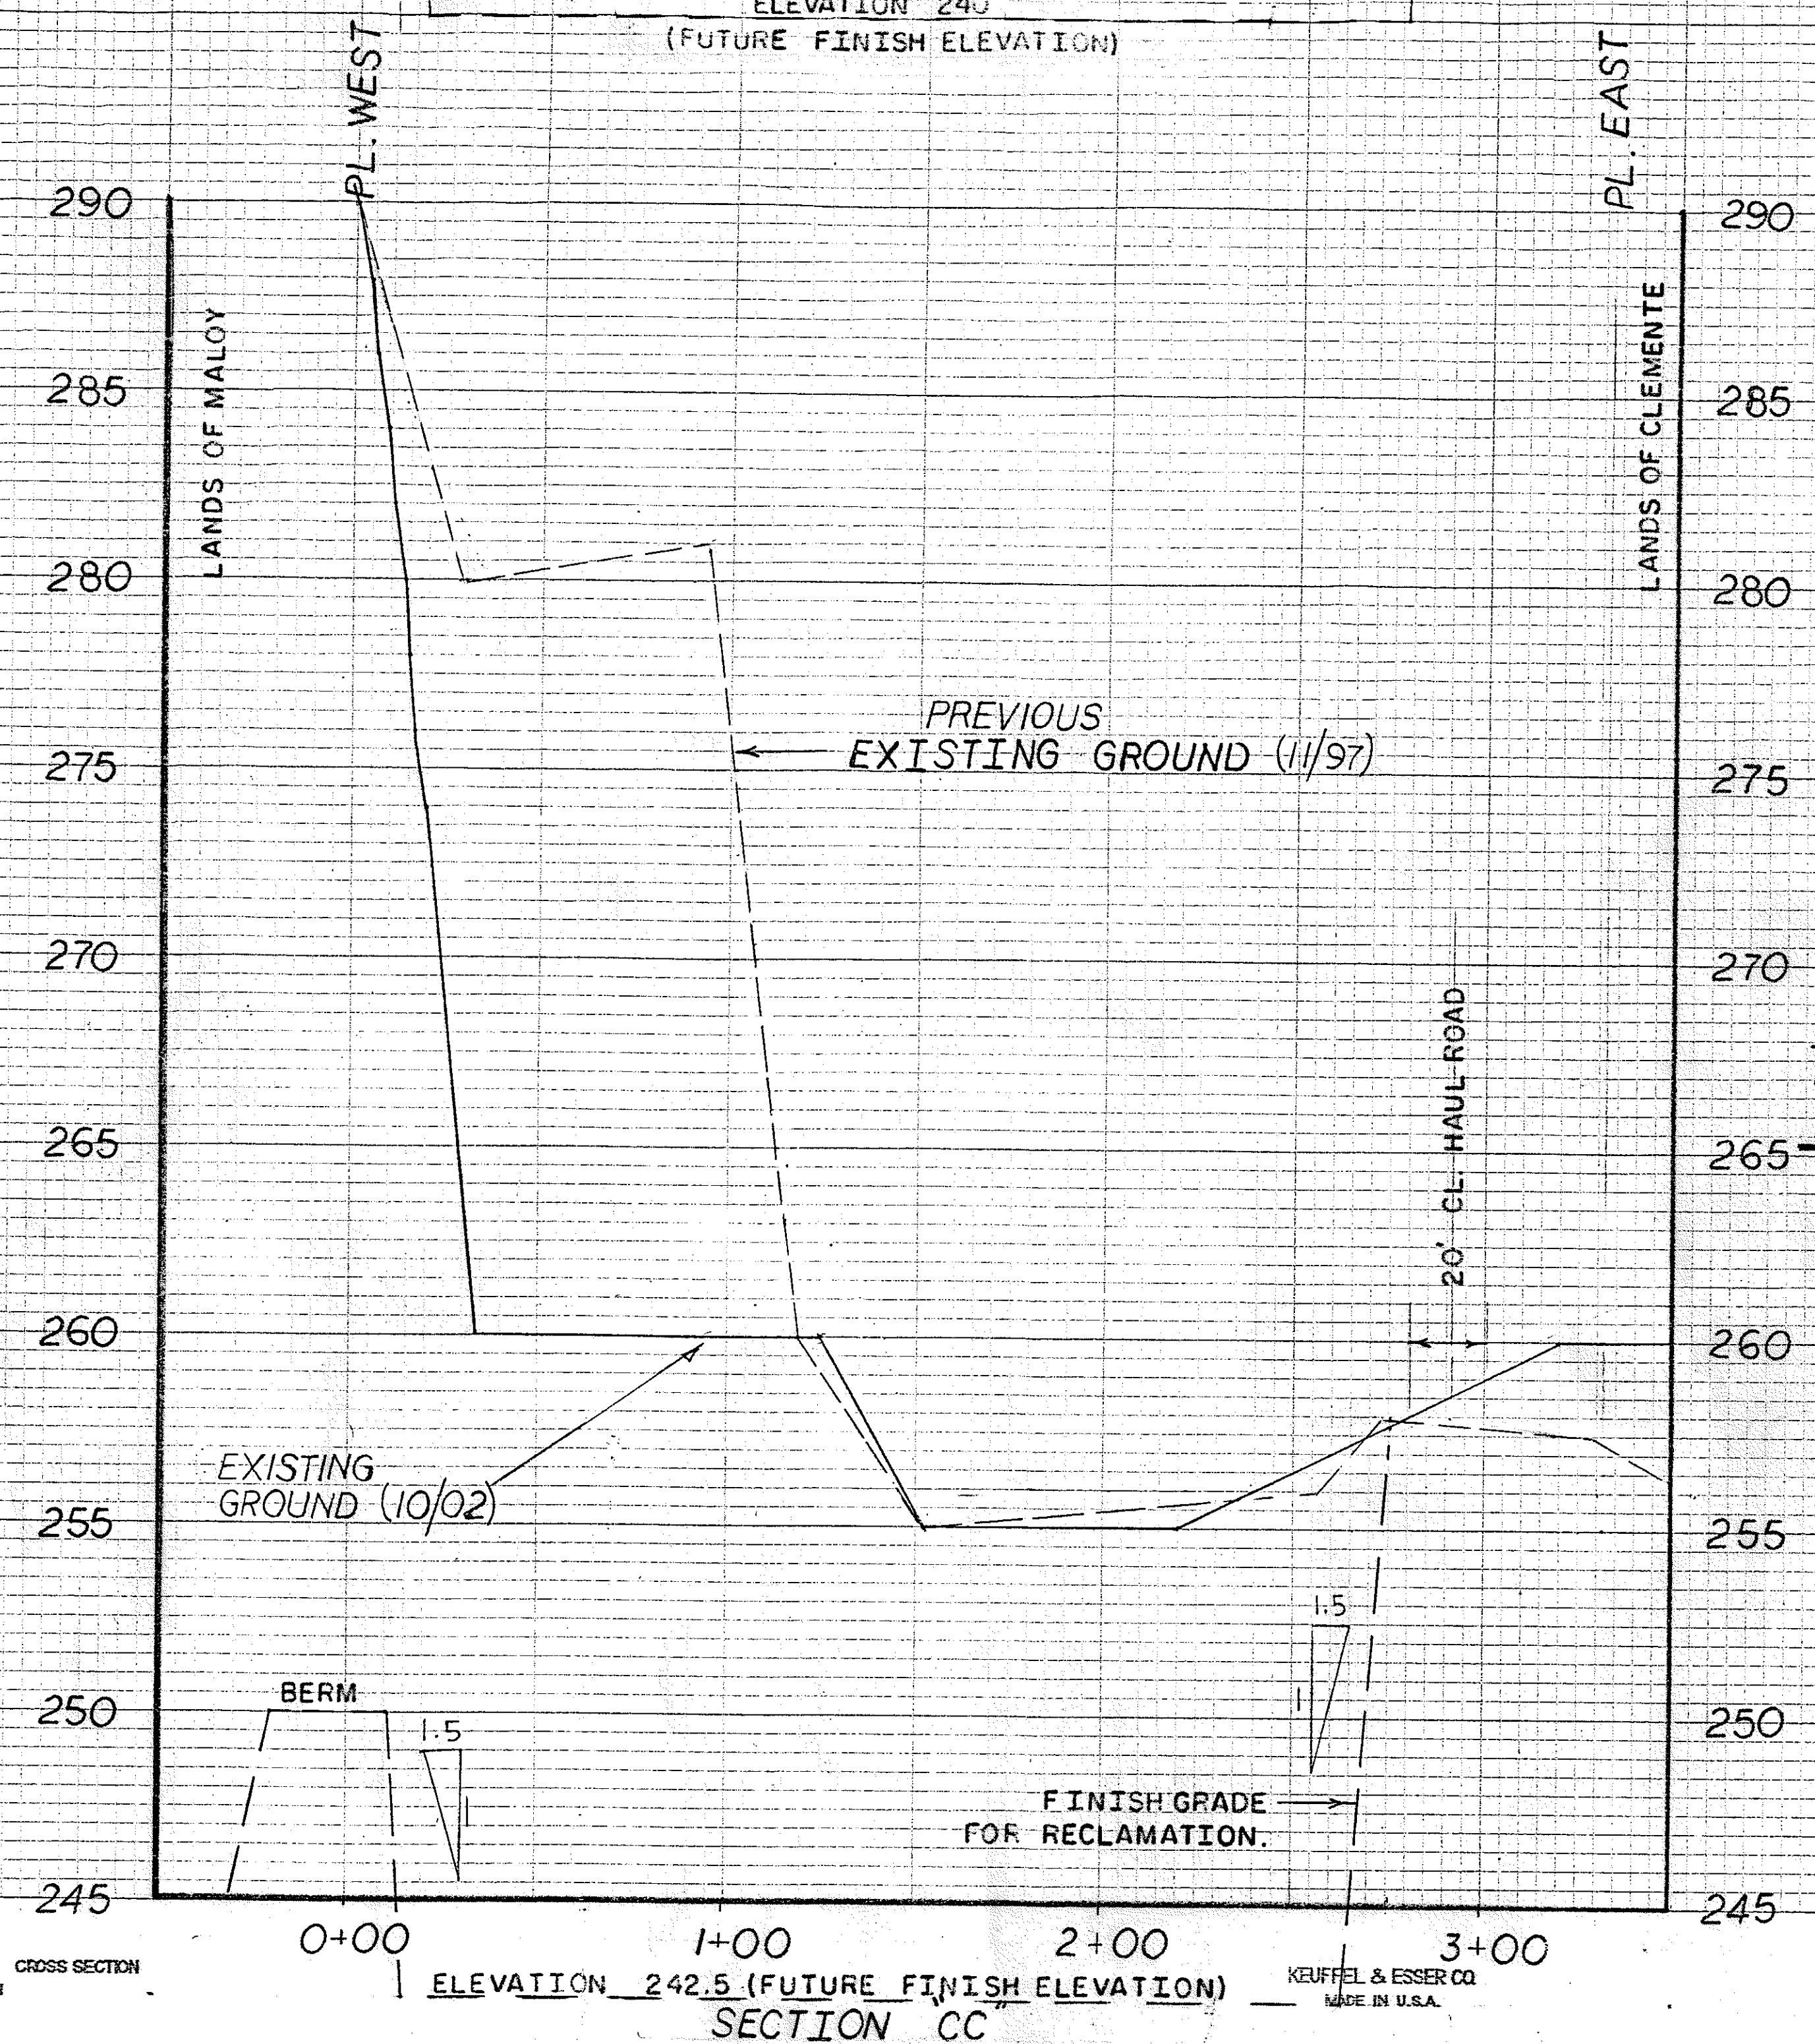
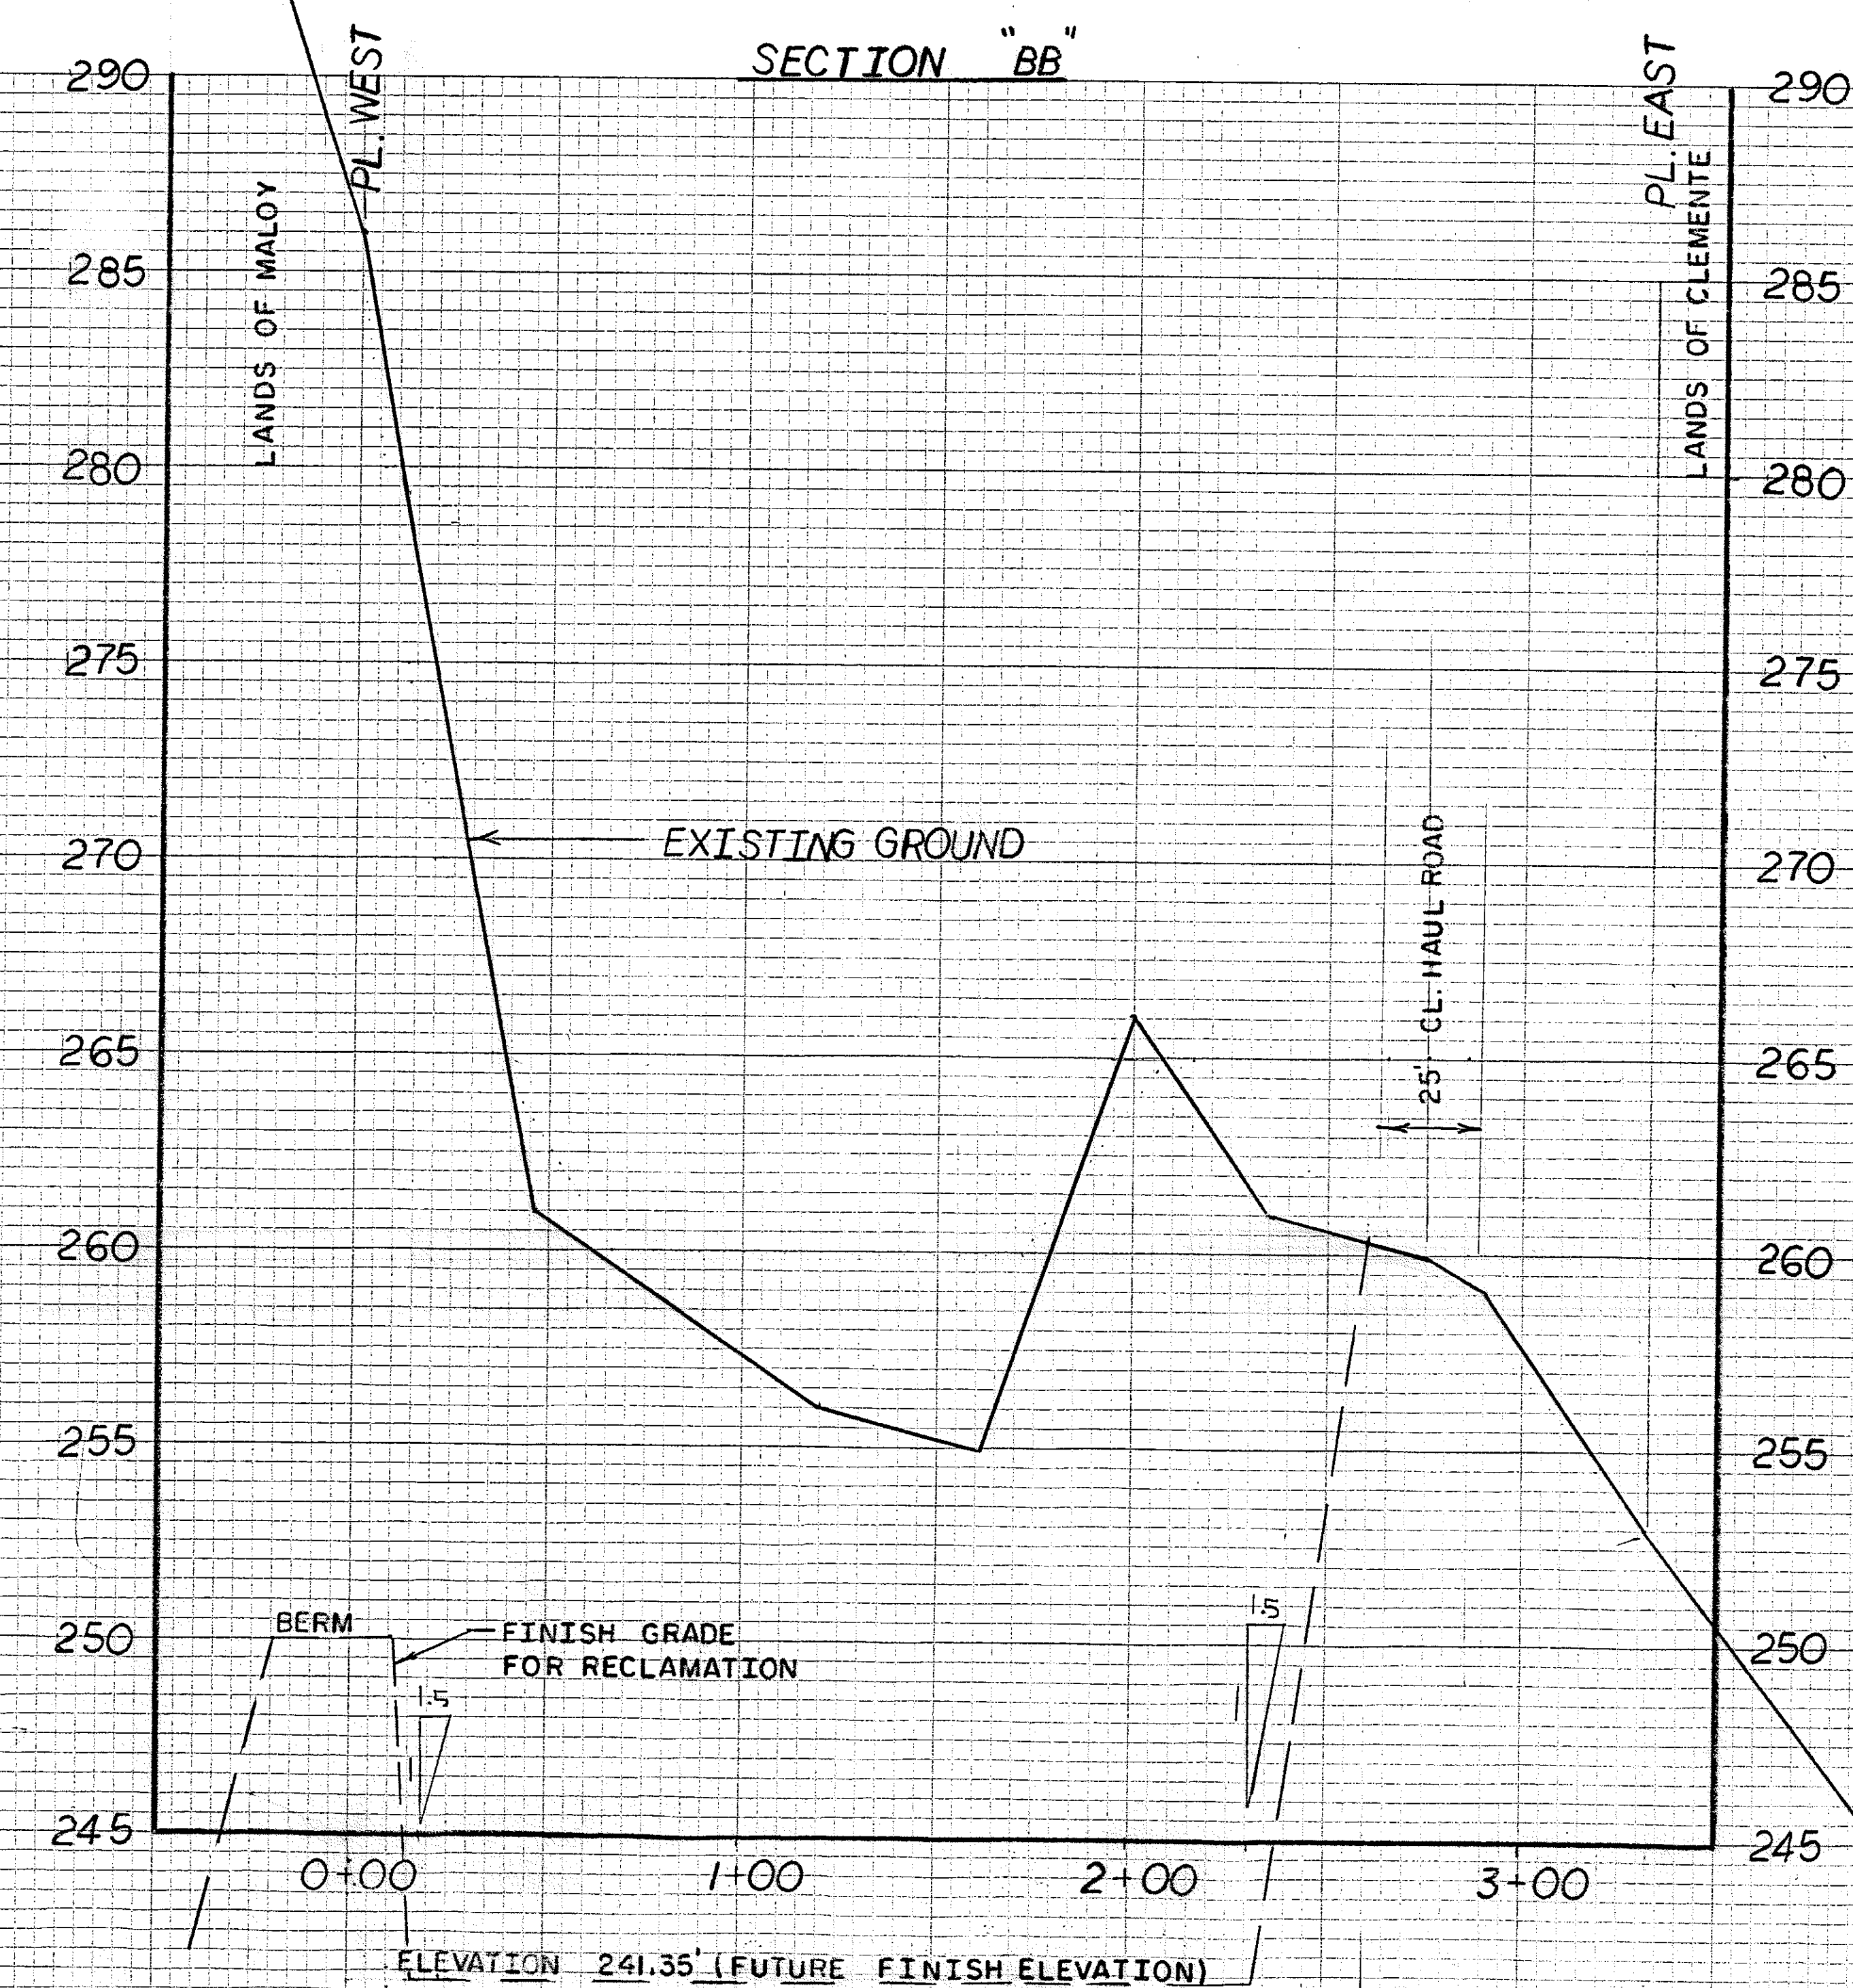


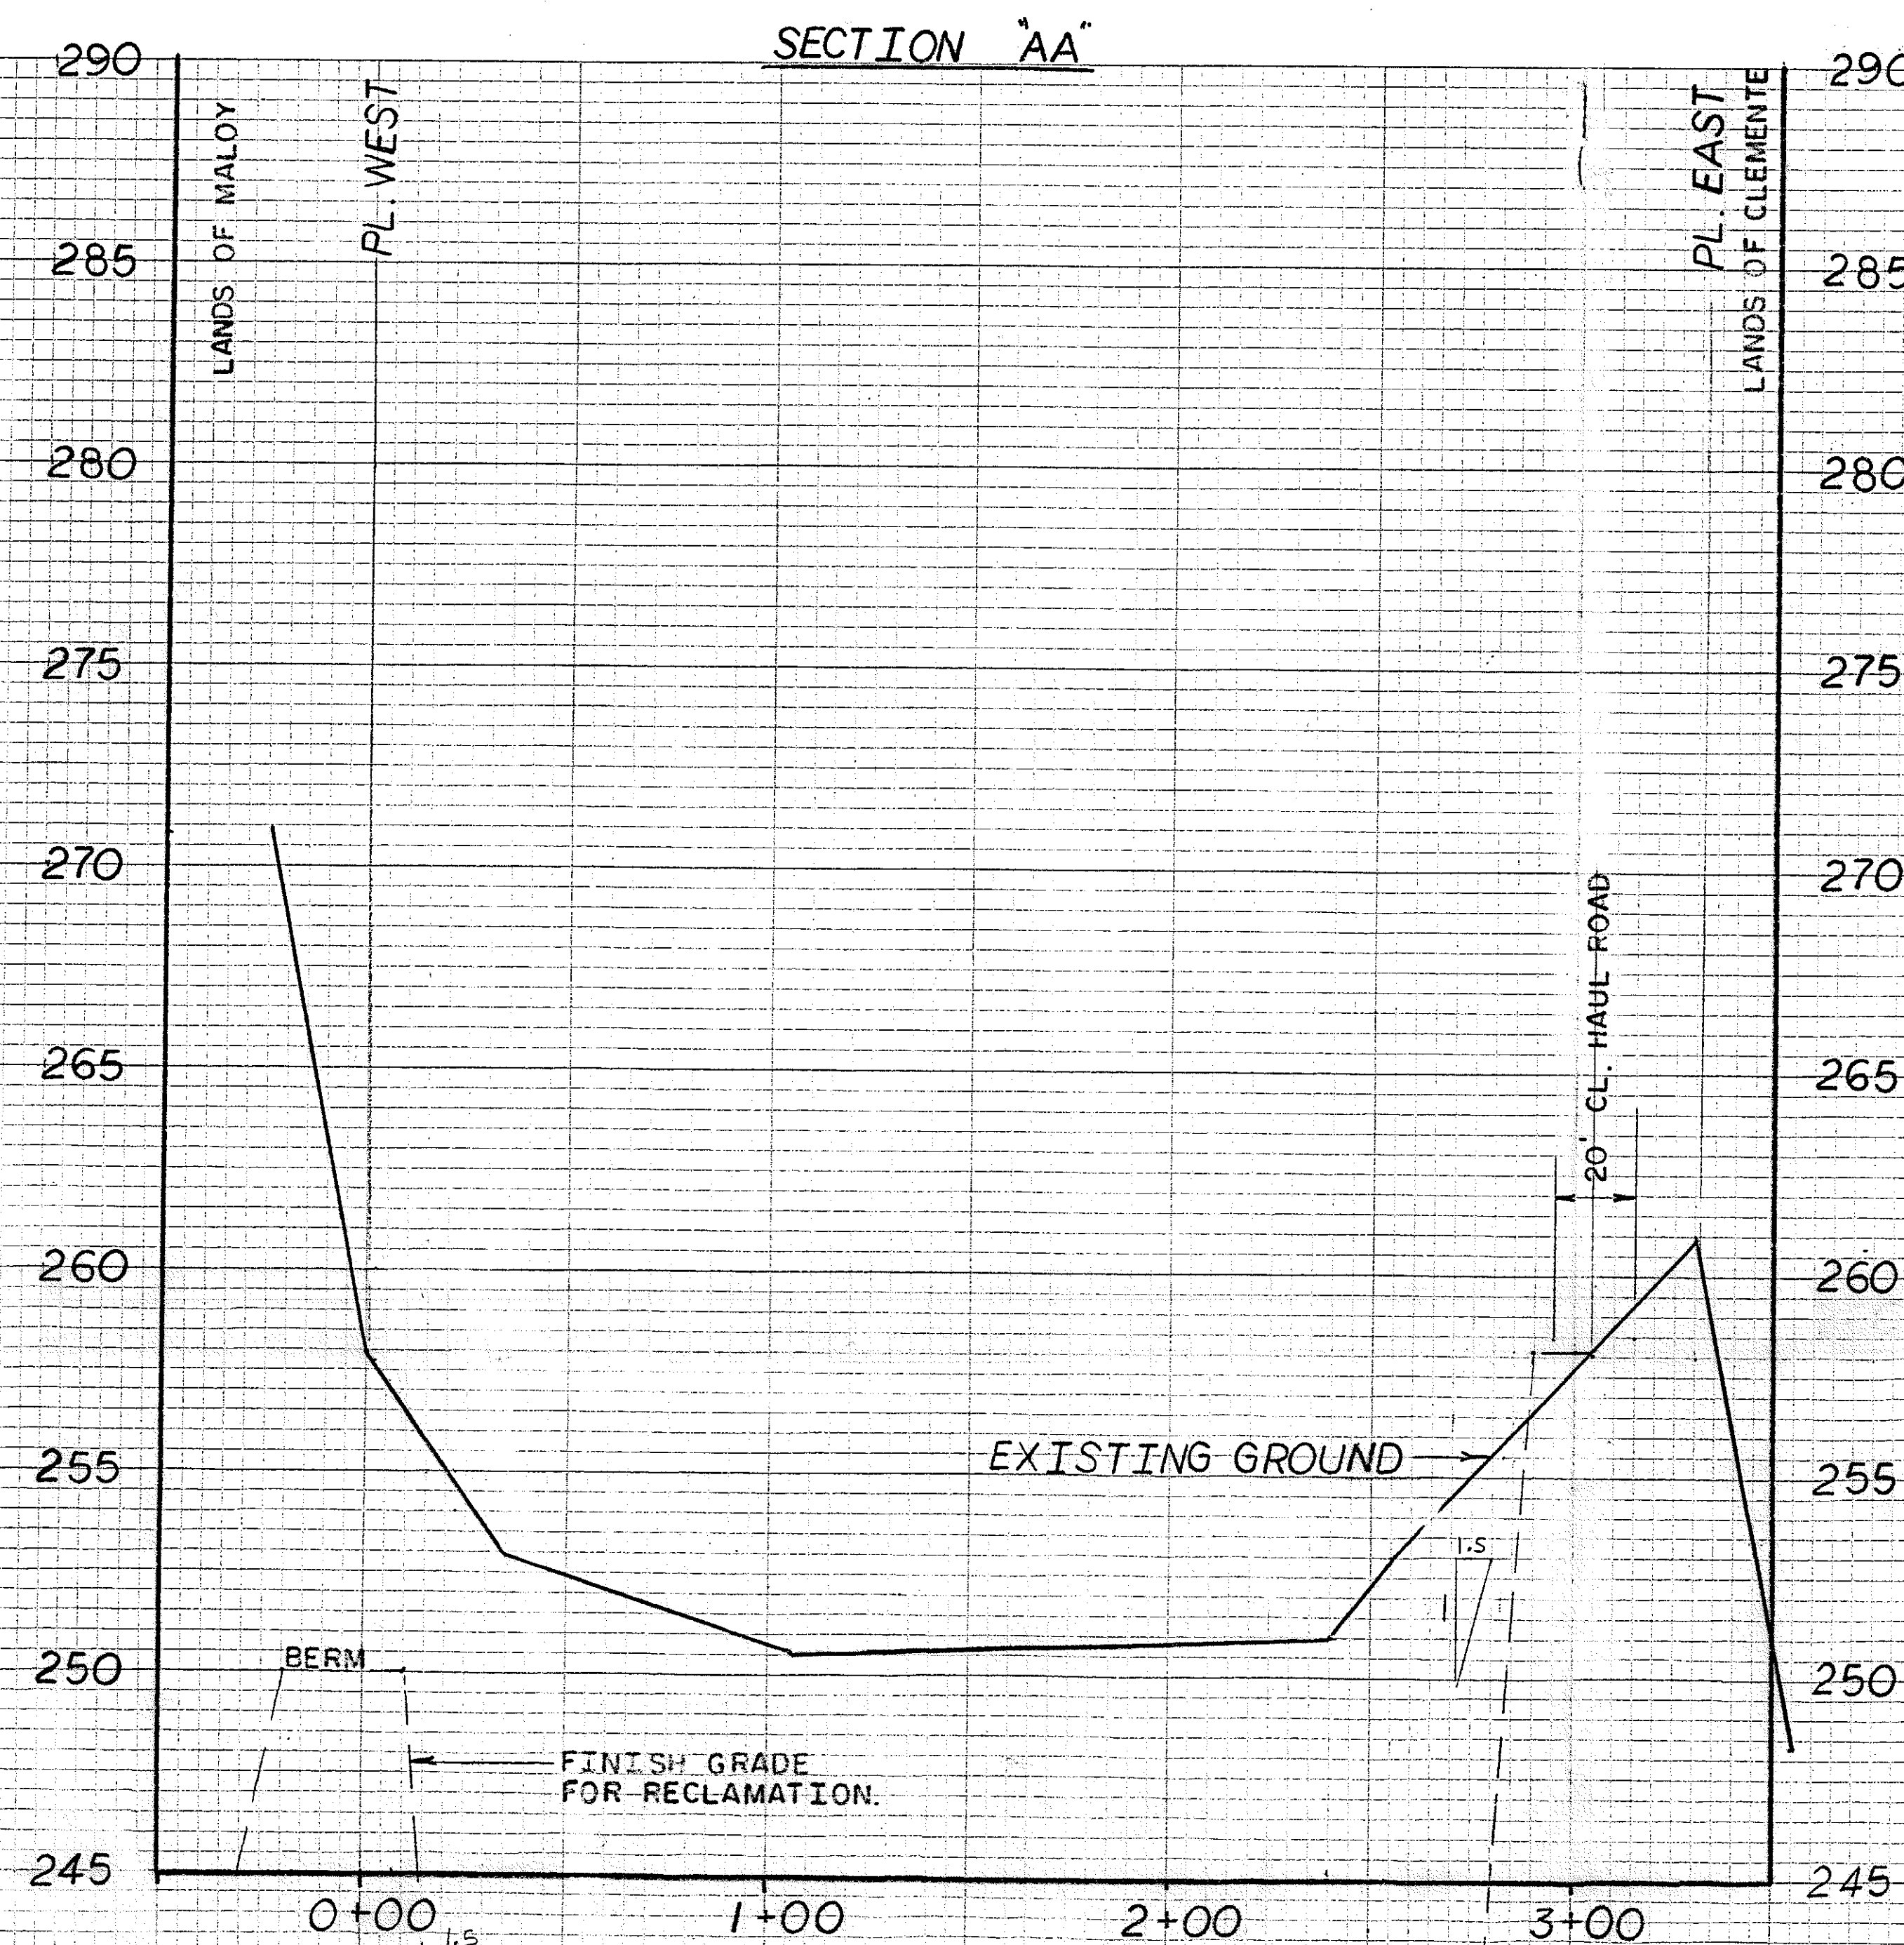

LIFE OF MINE
MINING MAP
TOWN OF BETHLEHEM
GRAVEL BANK

SCALE: HORZ. 1" = 50'
VERT. 1" = 5'

DATE: 11/26/97
TOWN OF BETHLEHEM
ENGINEERING DEPARTMENT
445 DELAWARE AVENUE,
DELMAR, NY. 12054

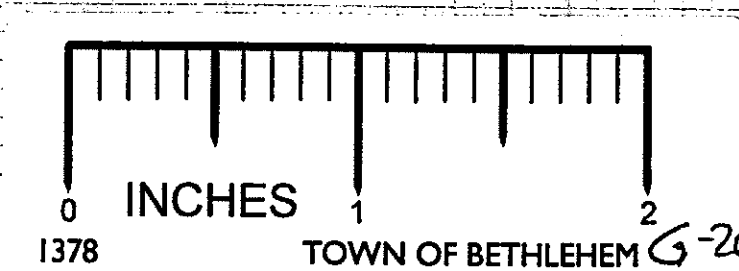

STANDARD CROSS SECTION
30X10 TO THE BENCH

KEUFFEL & ESSER CO.
MADE IN U.S.A.

STANDARD CROSS SECTION
30X10 TO THE BENCH

KEUFFEL & ESSER CO.
MADE IN U.S.A.