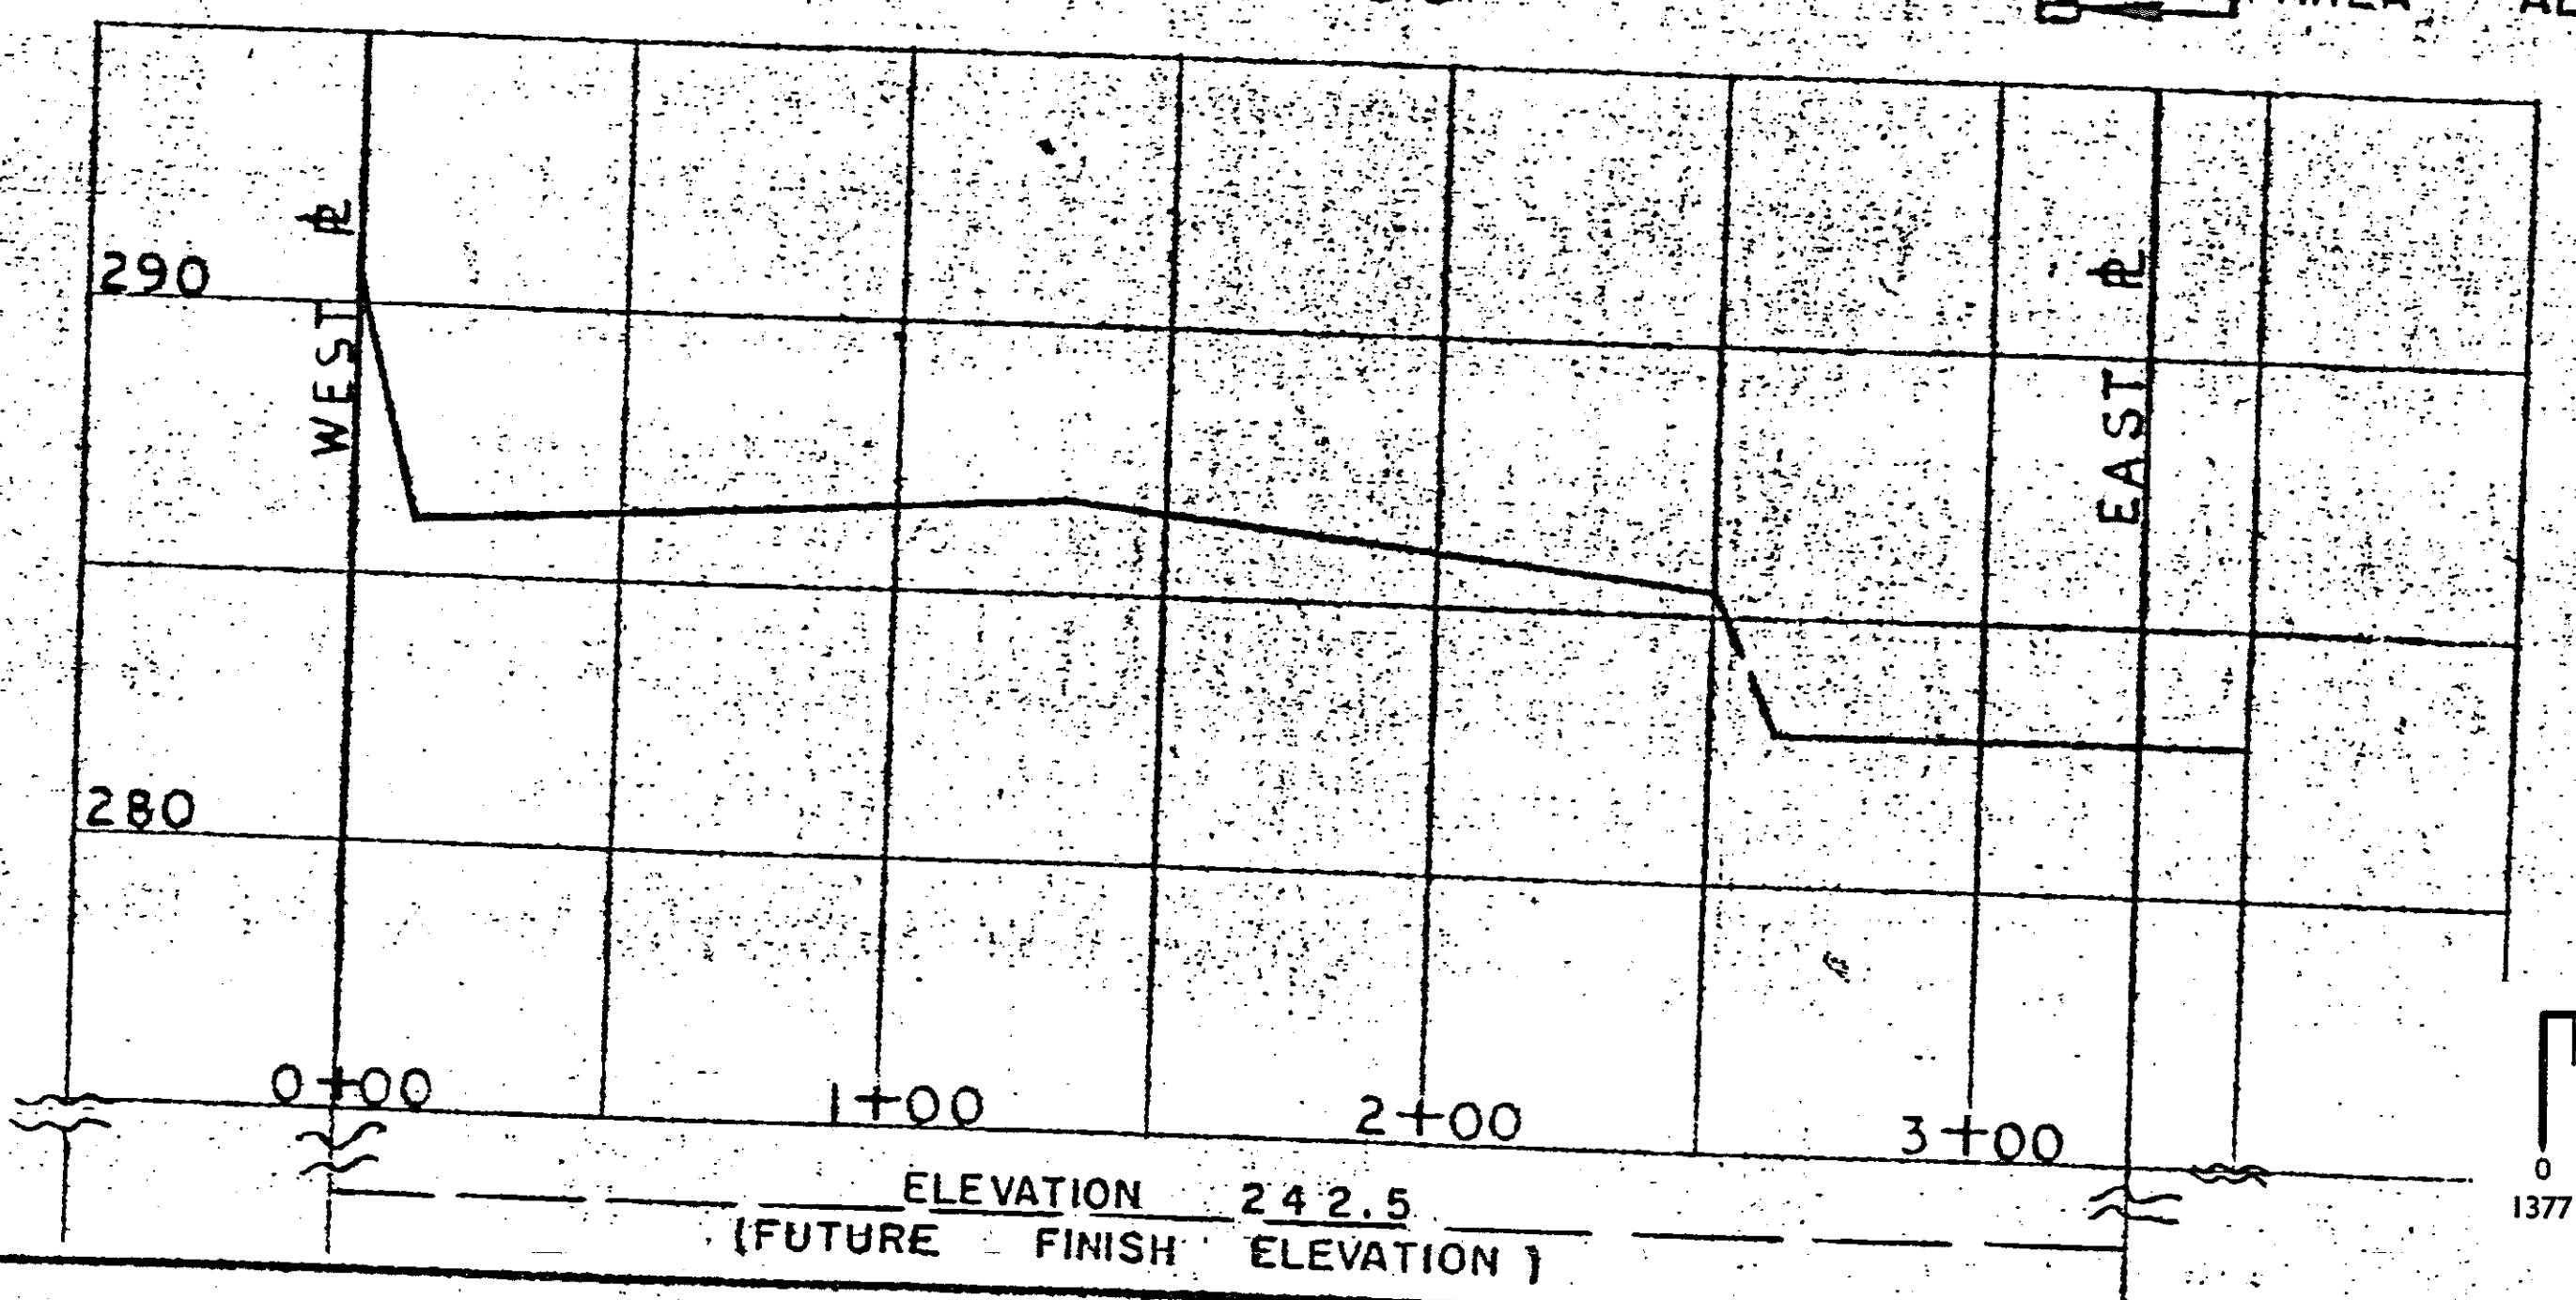
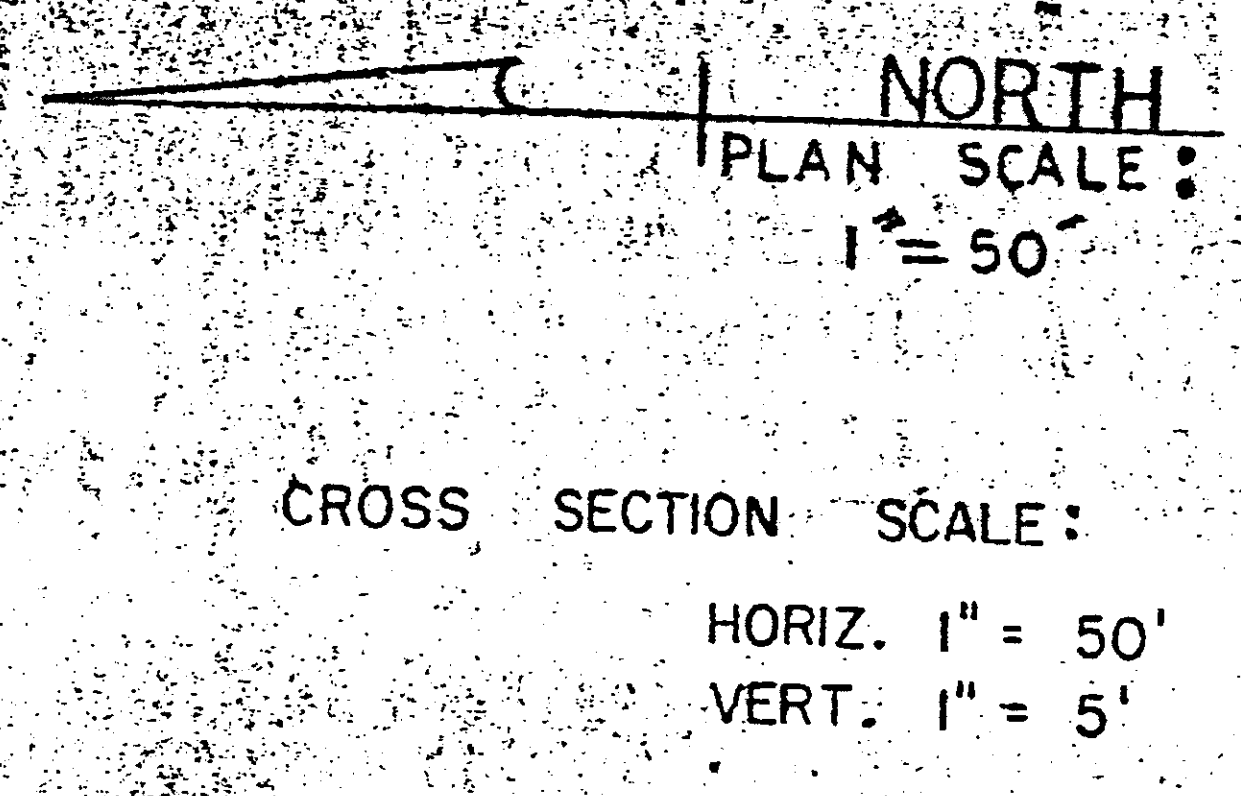
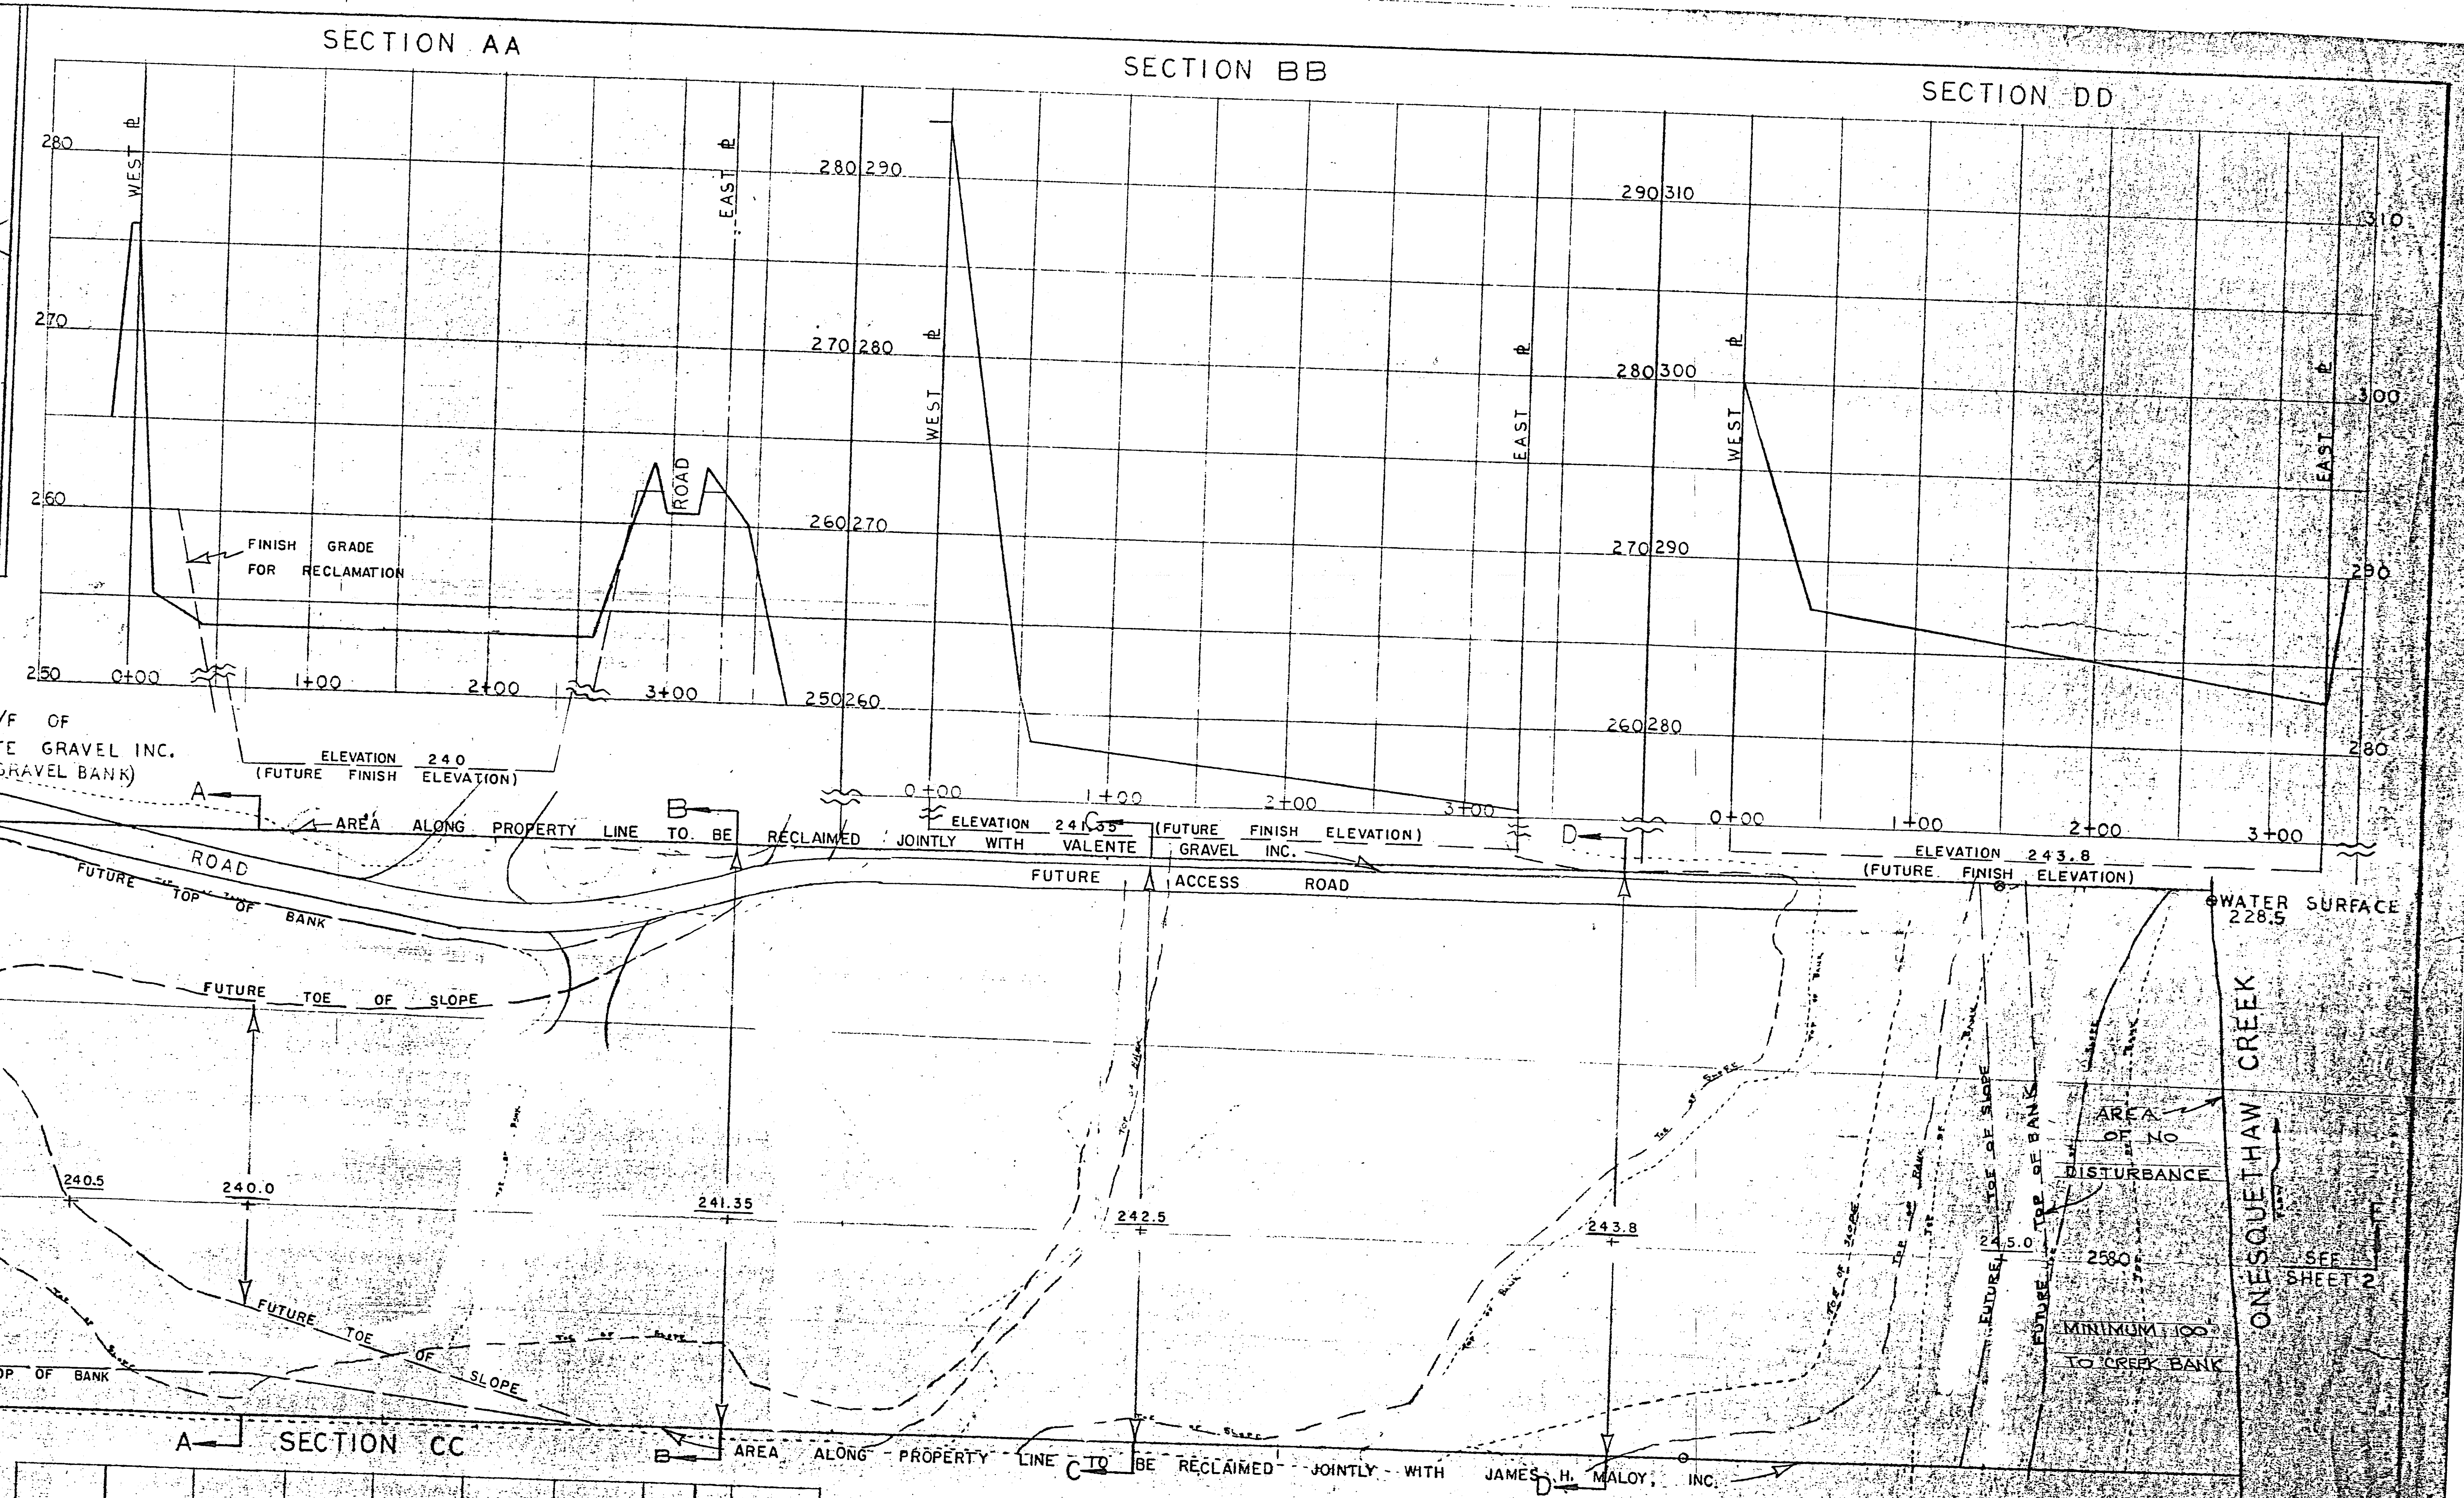
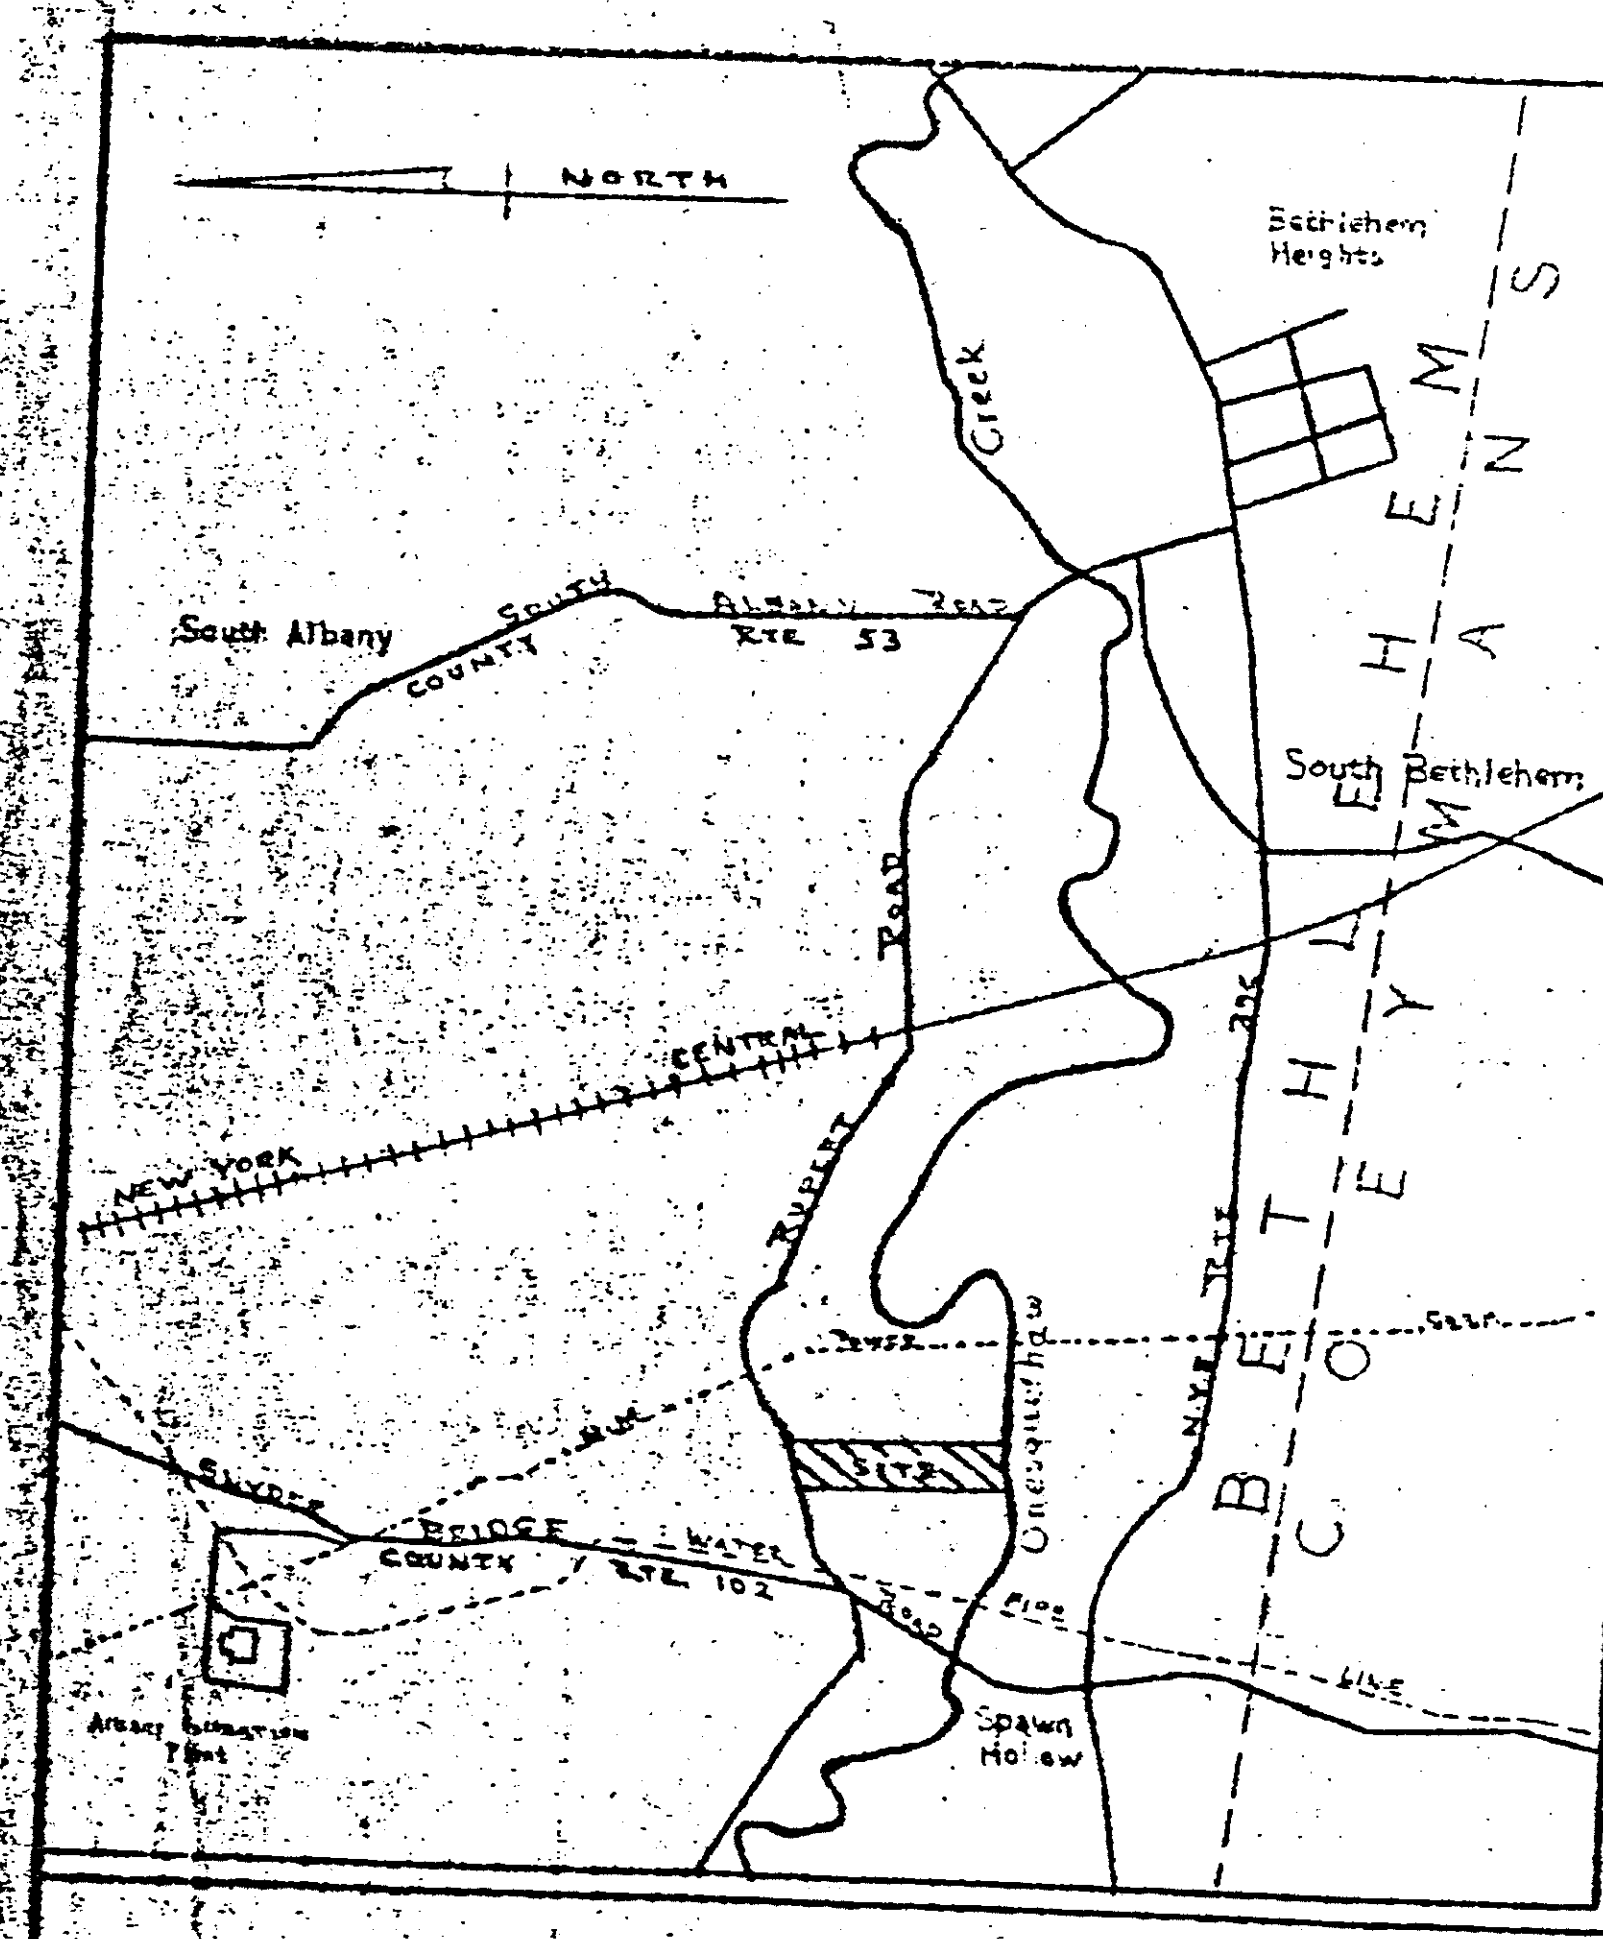


MAP PREPARED BY ALAN K. RIEDEL, P.E. REVISED JUNE 6, 1984

AFFECTED LANDS TO BE RECLAIMED - "LIFE OF THE MINE" (9.2 ACRES)
AREA BETWEEN EAST & WEST PROPERTY LINES TO BE LEVEL
MINE LOCATION IS SHOWN ON
U.S.G.S. DELMAR QUADRANGLE SHEET
LATITUDE 42°-32'-18"
LONGITUDE 73°-51'-46"
DATUM: U.S.C.G.S.

"LIFE OF MINE" - RECLAMATION MAP
TOWN OF BETHLEHEM GRAVEL BANK
TOWN OF BETHLEHEM ALBANY COUNTY, N.Y.
SCALES: AS SHOWN
MAY 1984
TOWN OF BETHLEHEM - ENGINEERING DEPT.
445 DELAWARE AVENUE, DELMAR, N.Y. 12054