
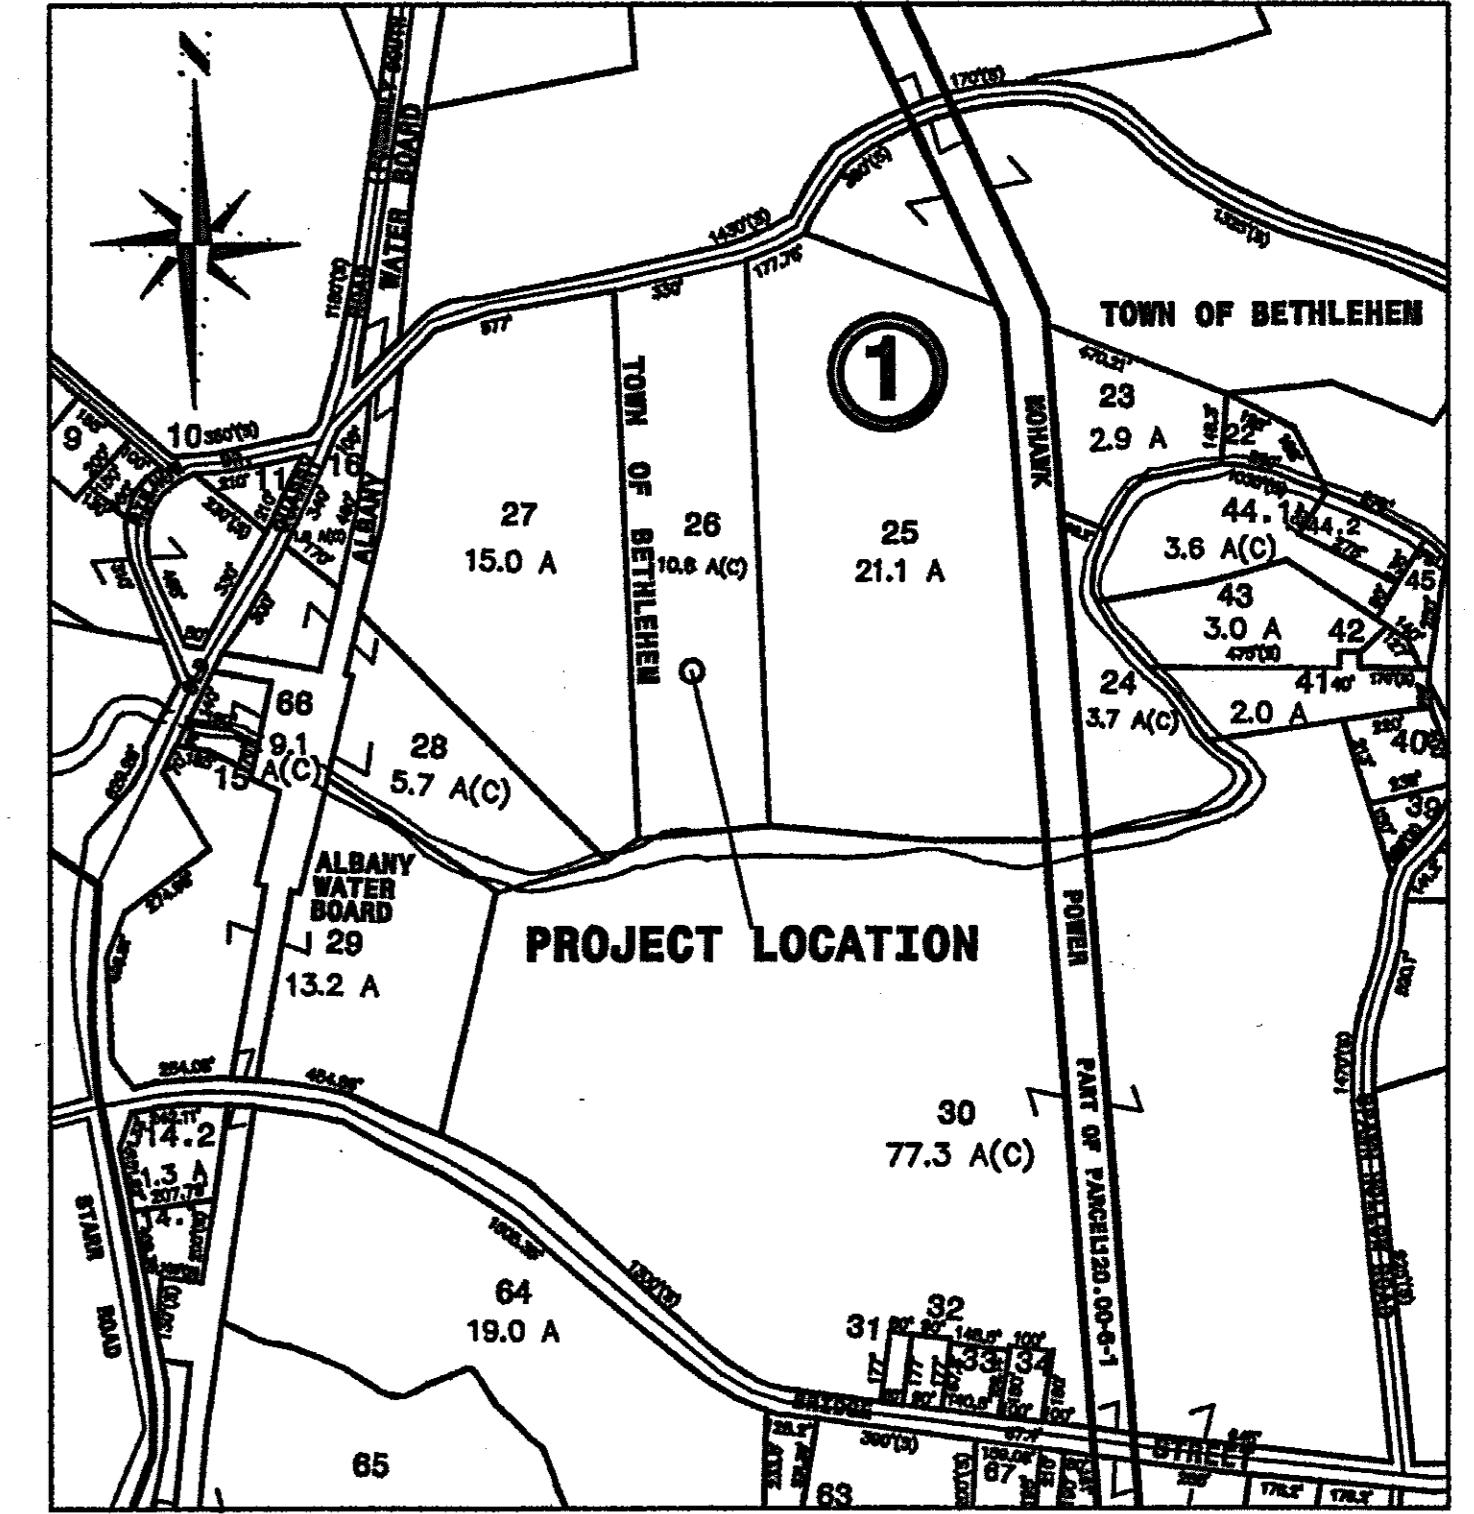


FFECTED LANDS DURING LIFE OF MINE (9.2 ACRES)
FFECTED LANDS DURING 1984-1987 PERIOD (8.7 ACRES)
FFECTED LANDS DURING 1988-1991 PERMIT TERM (8.7 ACRES)
FFECTED LANDS DURING 1992-1997 PERMIT TERM (8.7 ACRES)
FFECTED LANDS DURING 1998-2003 PERMIT TERM (8.7 ACRES)
FFECTED LANDS DURING 2004-2009 PERMIT TERM (8.7 ACRES)

REVISIONS		
NO.	DATE	DESCRIPTION
1	10/21/02	TOPO B1,C1

LATITUDE - 42°-32'-18"N
LONGITUDE - 73°-51'-46"W
DATUM: U.S.C.G.S.

REFER: TO DEEDS TO THE TOWN OF BETHLEHEM
BOOK 1555 PAGE 439 AND BOOK 1663 PAGE 503,
SURVEYS BY THE TOWN OF BETHLEHEM ENGINEERING DEPT.
ON THE FOLLOWING DATES: JUNE 6, 1958, MARCH 19, 1977,
MARCH 20, 1984, DECEMBER 21, 1987, FEBRUARY 13, 1990,
OCTOBER 28, 1997, OCTOBER 21, 2002

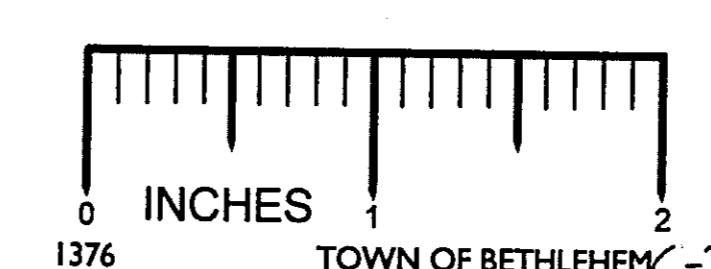

COUNTY	LIFE OF MINE MINING MAP	STATE
ALBANY	TOWN OF BETHLEHEM GRAVEL PIT TOPOGRAPHY MAP	NEW YORK
DATE	10/23/02	SCALE 1" = 50'
TOWN OF BETHLEHEM ENGINEERING DIVISION		
445 DELAWARE AVE. DELMAR, NY 12054		