


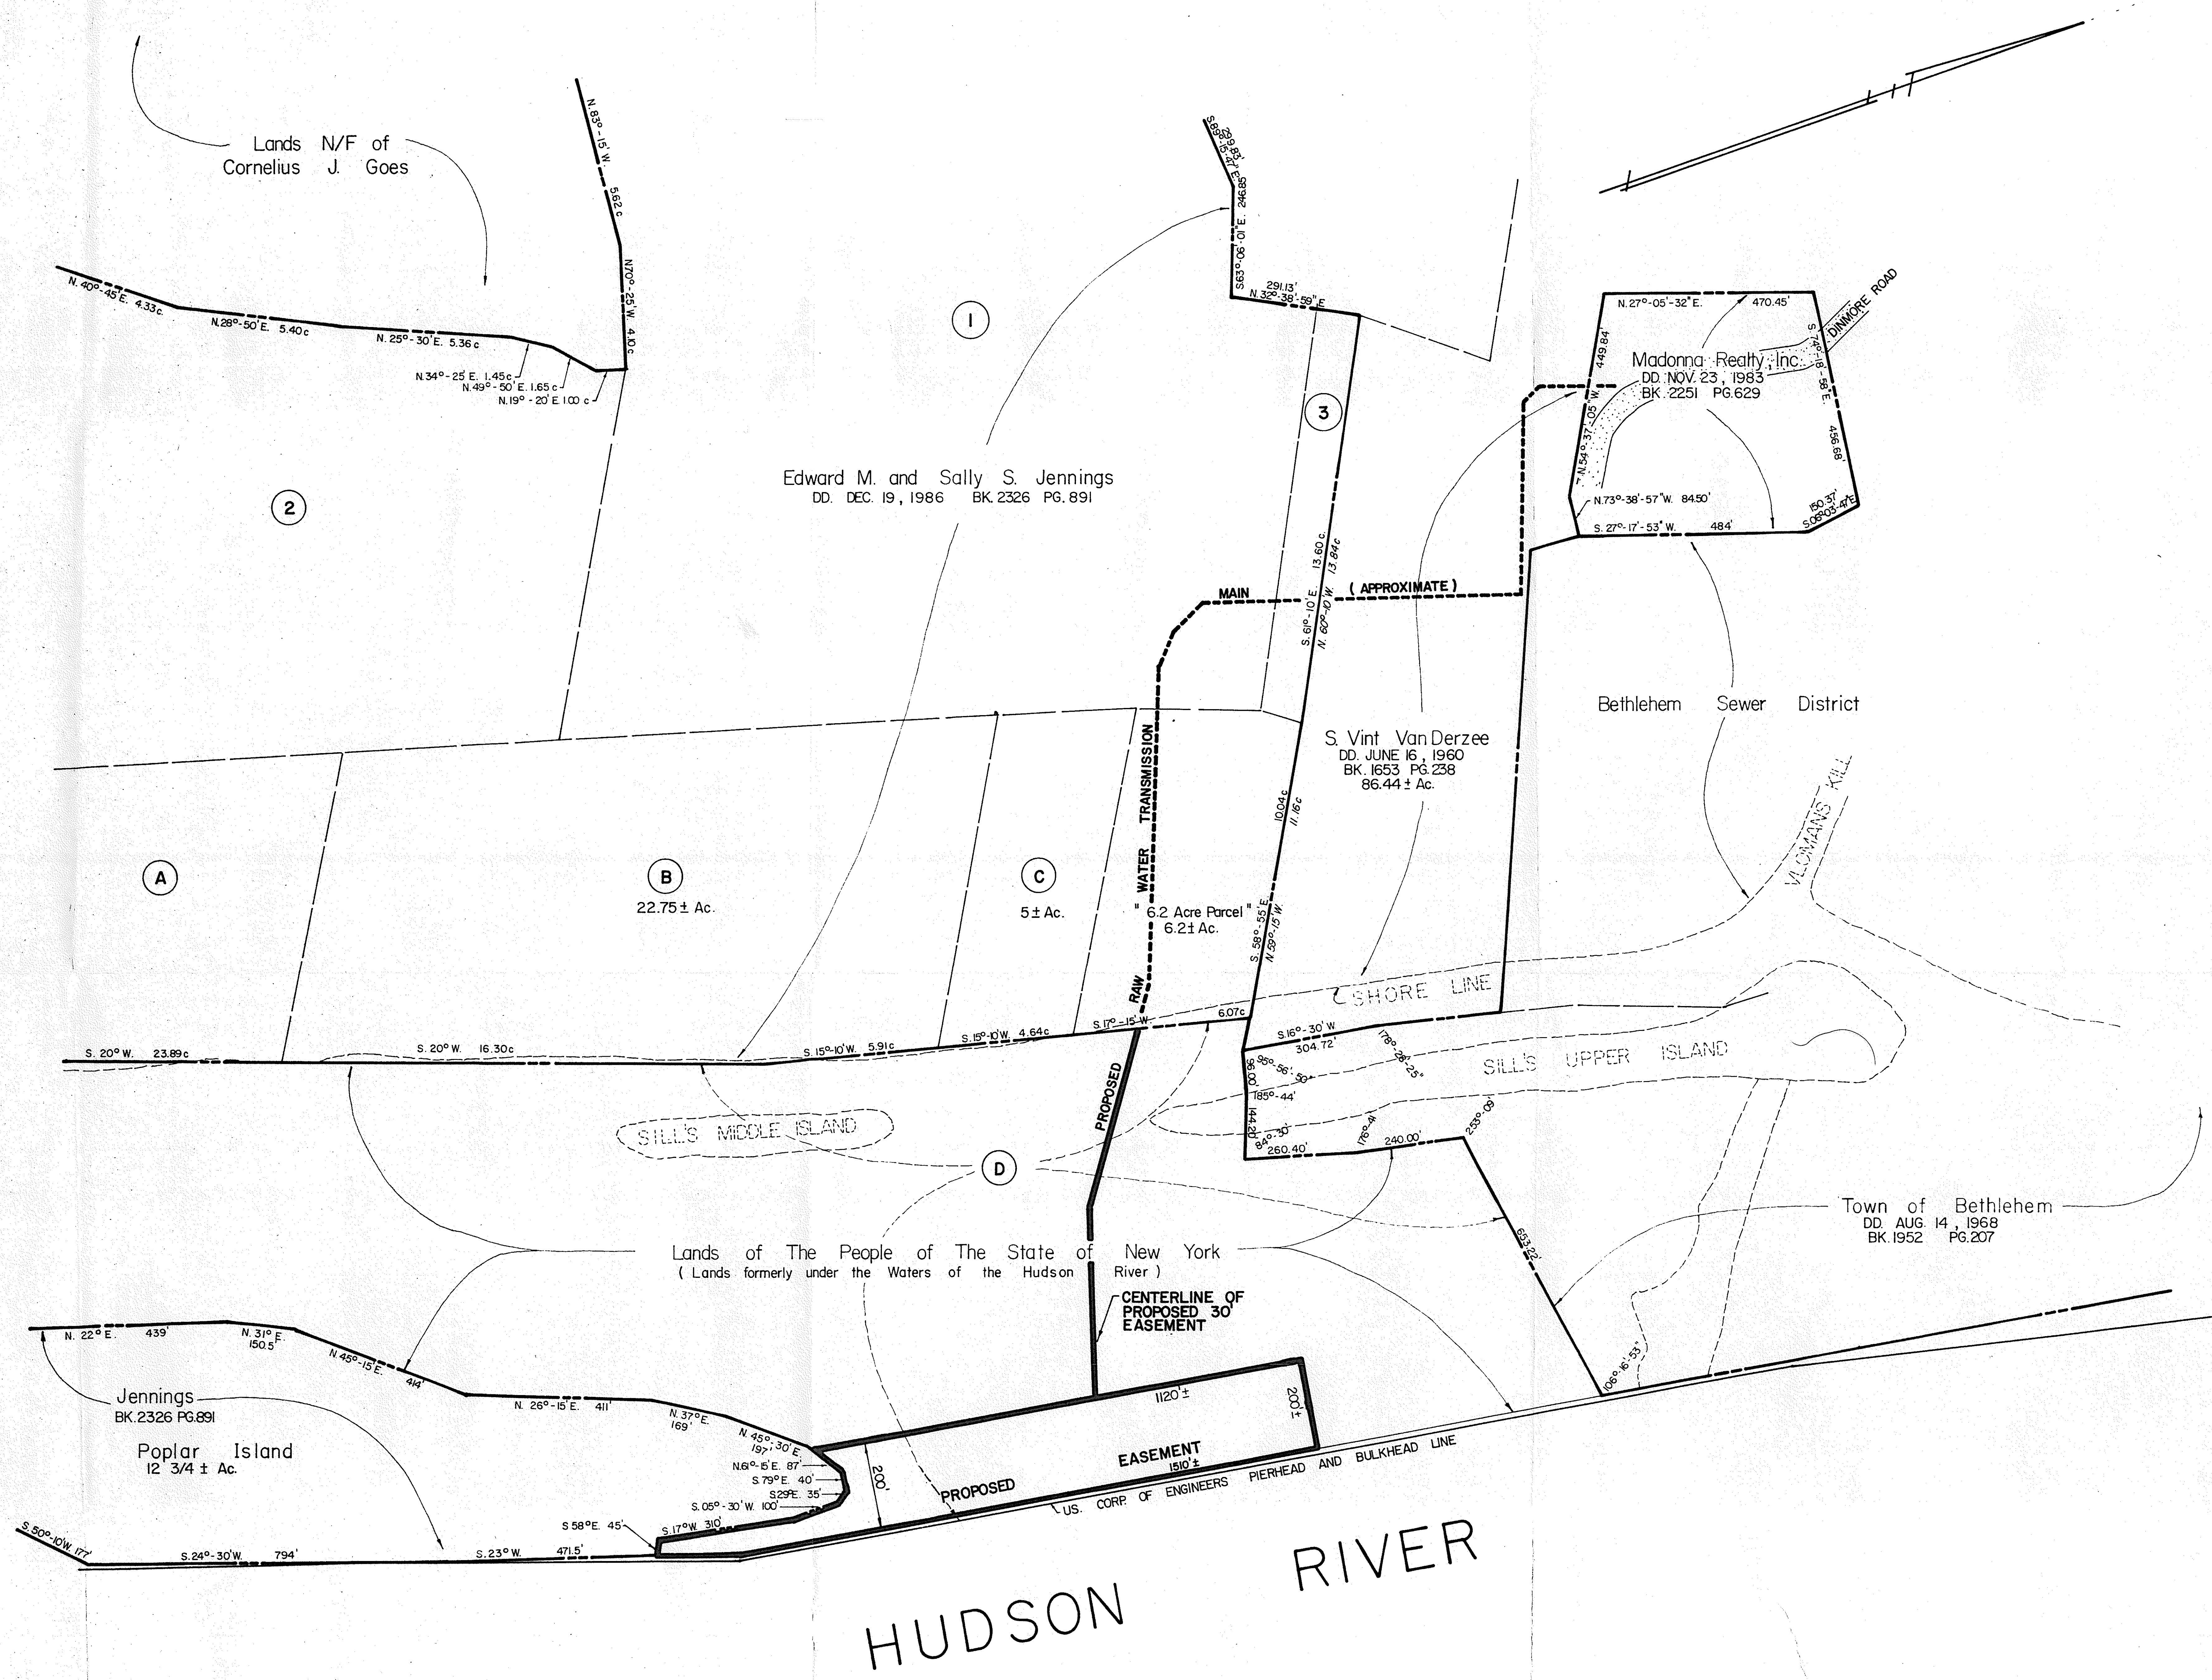

General Notes:


1. This map is the result of a compilation of maps and deeds of record and is not the result of an actual field survey. Information shown hereon is subject to any facts that may be disclosed by a field survey of subject premises.
2. Parcels "A", "B", "C", "D", "1", "2", and "3" are as cited in Bk 2326 Pg 891, Clara B. Van Derzee, et al to Edward M. and Sally S. Jennings.
3. Islands, shorelines and the U.S. Corps of Engineers Pierhead and Bulkhead Line have been traced from Sheet No. 6 of the "Water Grant Maps" on file with the New York State Office of General Services, Bureau of Land Management, Division of Land Utilization.

H-3

DEED PLOT OF LANDS
OF THE STATE OF NEW YORK AND ADJOINING OWNERS
EASEMENT IN PERPETUITY
TO BE CONVEYED TO THE
TOWN OF BETHLEHEM
TOWN OF: BETHLEHEM COUNTY OF: ALBANY
STATE OF NEW YORK

PREPARED BY
EDWARD W. BOUTELLE & SON
CIVIL ENGINEERS AND SURVEYORS
A DIVISION OF J. KENNETH FRASER AND ASSOCIATES, P.E., L.S., L.A., P.C.
DELMAR, NEW YORK

DATE: NOV. 19, 1992 SHEET 1 OF 1 DWG. NO.

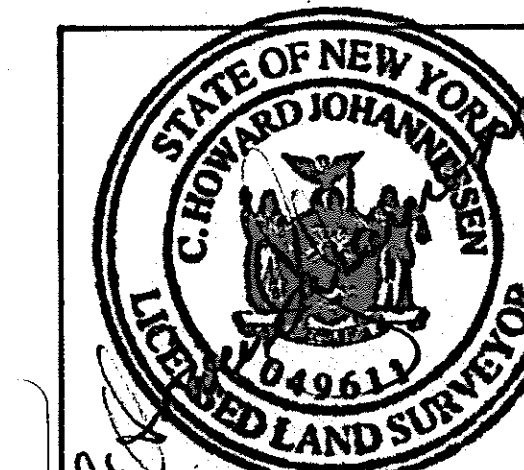

C. HOWARD JOHANNESSEN
LIC. NO. 49611

SCALE: 1" = 200'

FIELD BK. PG.

