



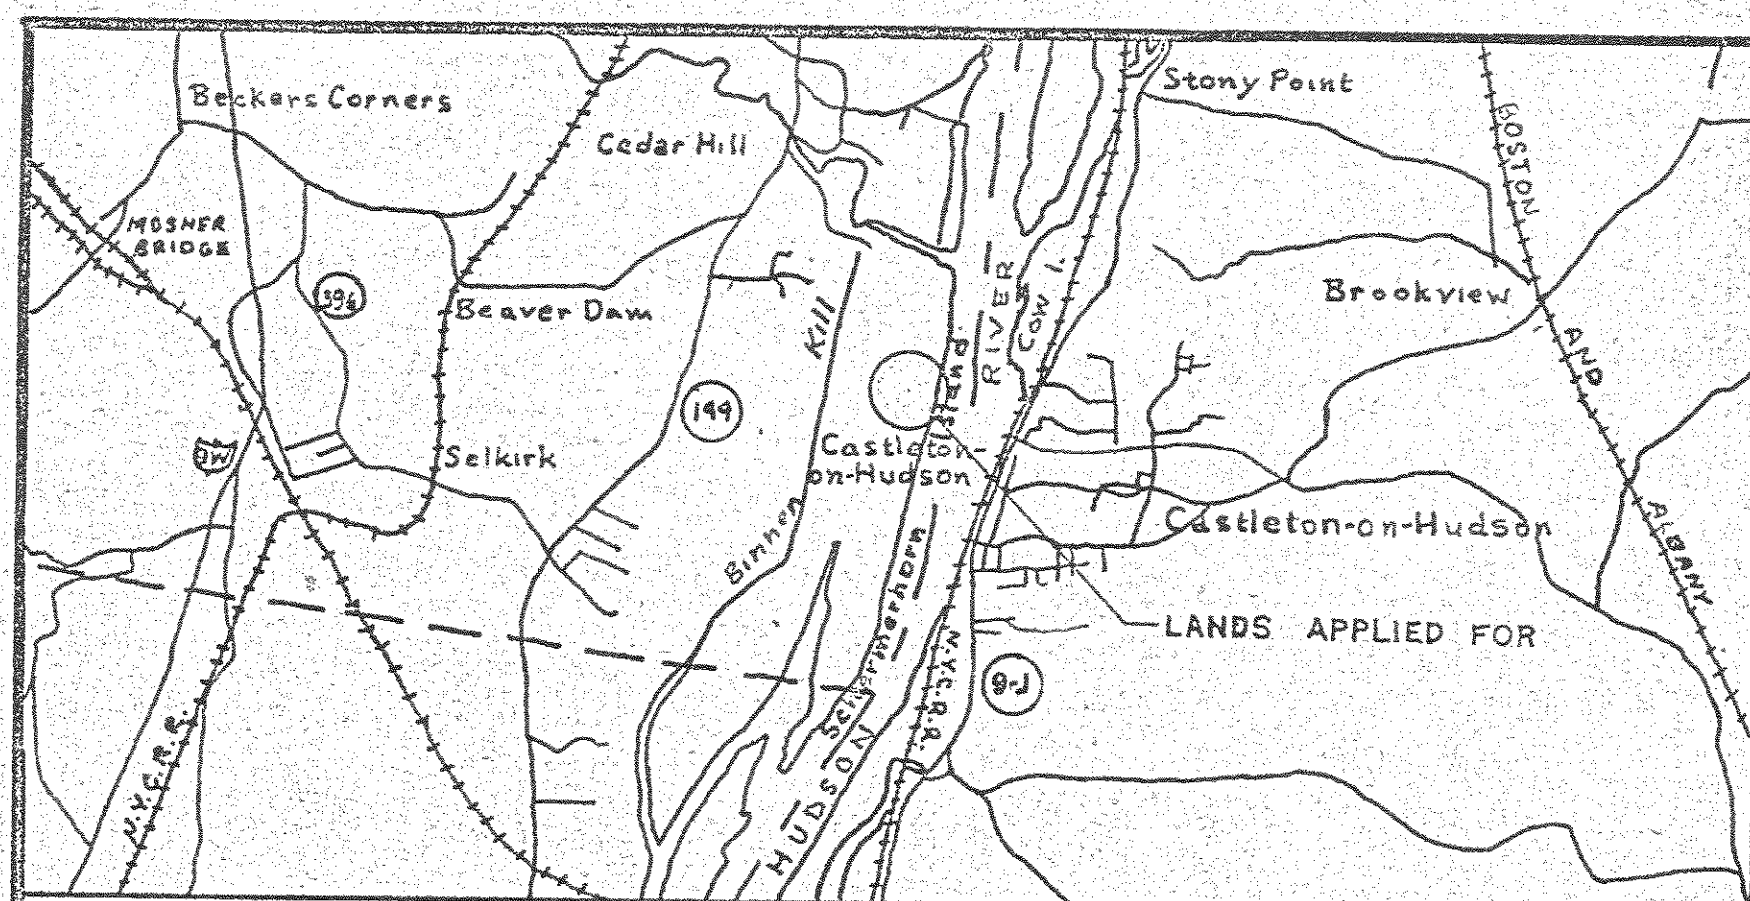

LOCATION MAP

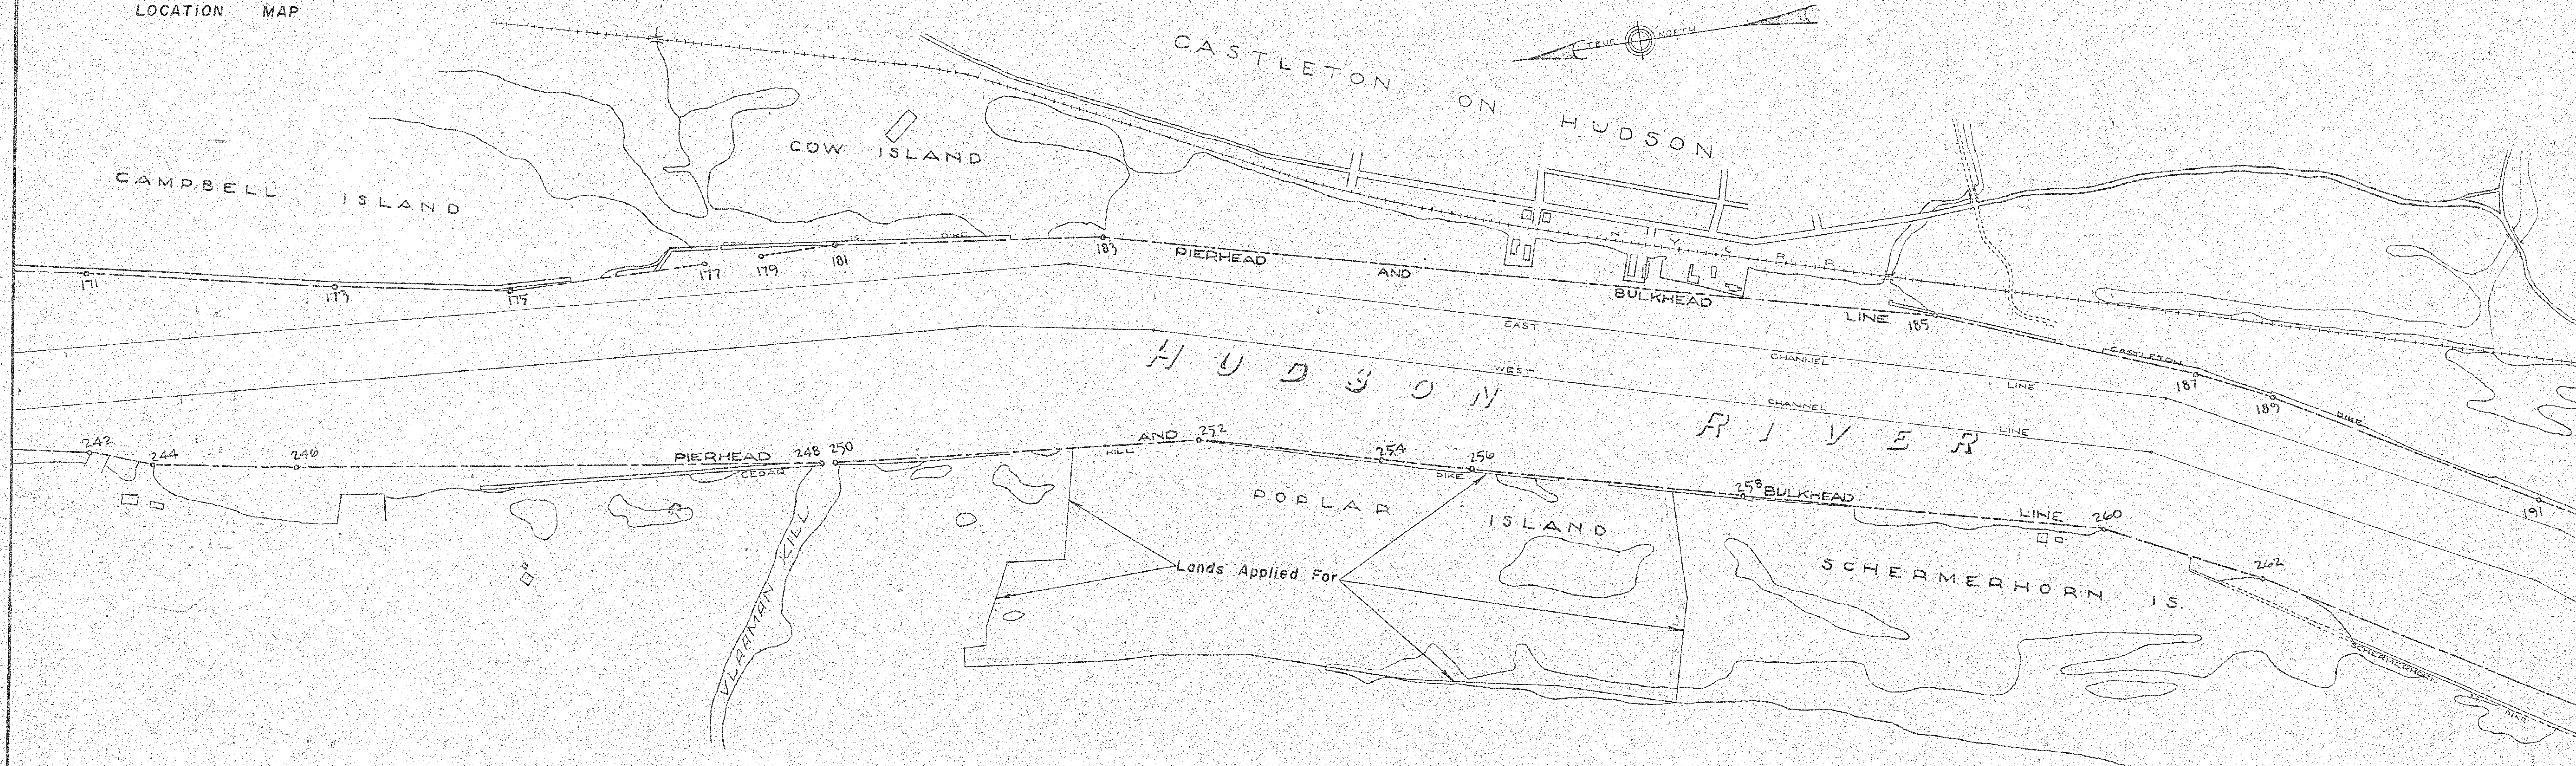

SURVEY BY *J. E. Huntington* 84-1-5 Pg. 1-19
MAP BY *R. W. Wood*
MAP CHECKED BY *J. E. Huntington*
TRACING CHECKED BY *R. W. Wood*
TRACING CHECKED BY *J. E. Huntington*

Granted to _____ by Order of the
Office of General Service.


Dated _____

I hereby certify that this map was made from an actual survey under my direction,
Dated *November 22* 1961

I hereby certify that this map was made upon application of *Newton B. Van Derzee, Jr.* District Engineer
for a survey of certain Lands under water.

Dated *Dec. 14* 1961


Edward W. Dayton
Deputy Chief Engineer

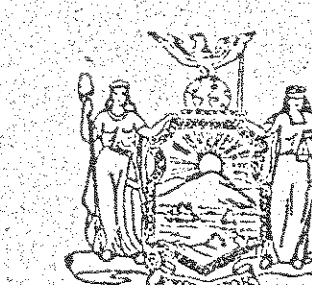

STATE OF NEW YORK
DEPARTMENT OF PUBLIC WORKS
DIVISION OF CONSTRUCTION

MAP B

IN THE APPLICATION OF
NEWTON B. VAN DERZEE, JR.
FOR A GRANT OF LAND UNDER THE WATERS OF
HUDSON RIVER
TOWN OF BETHLEHEM
COUNTY OF ALBANY
SCALE: 1 INCH = 400 FEET

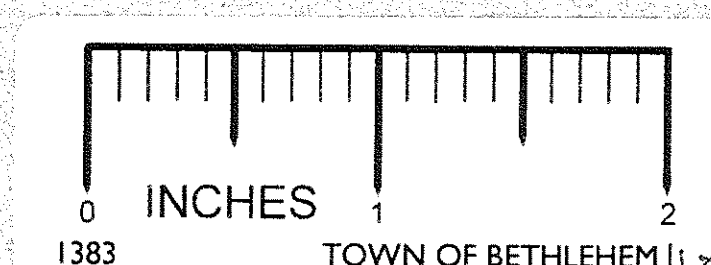

DATE: DECEMBER, 1961