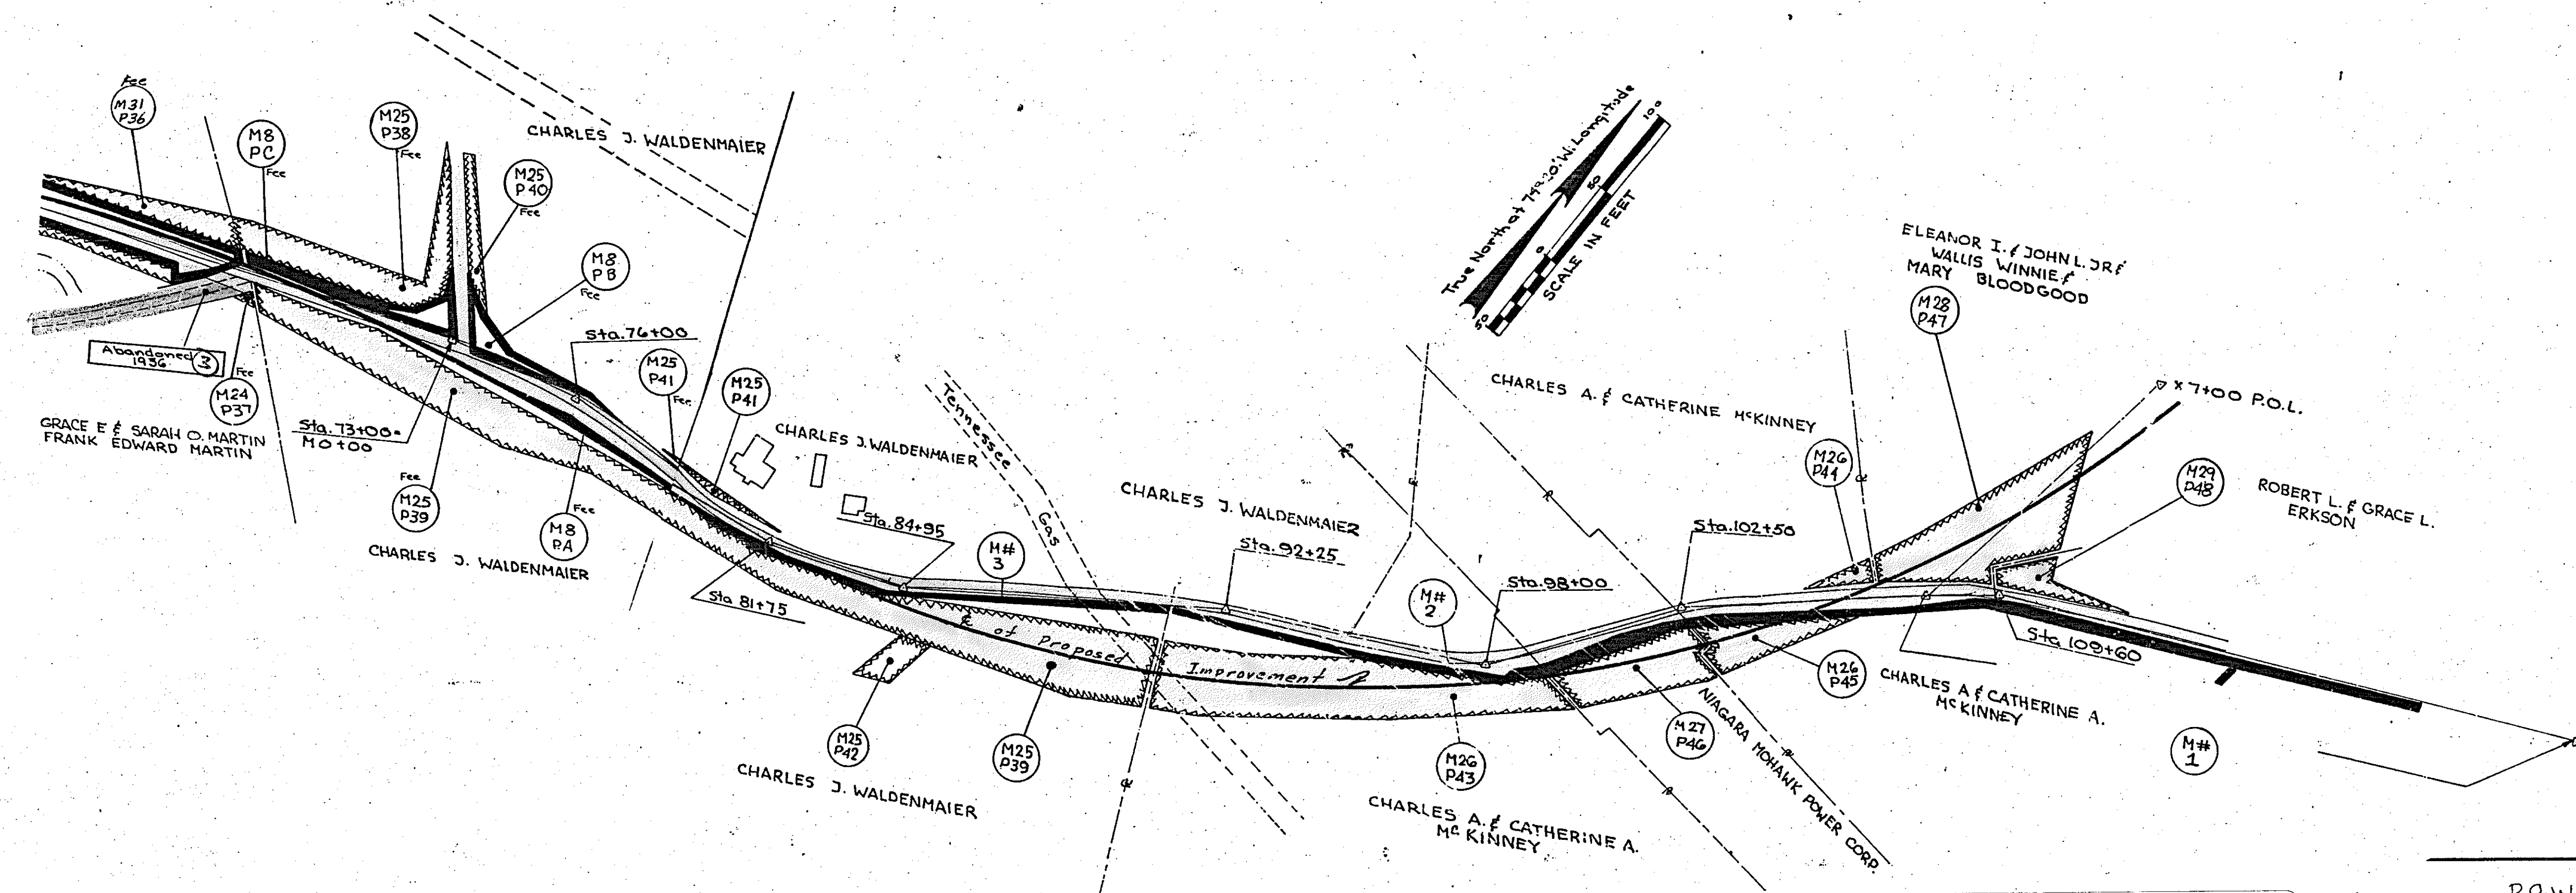
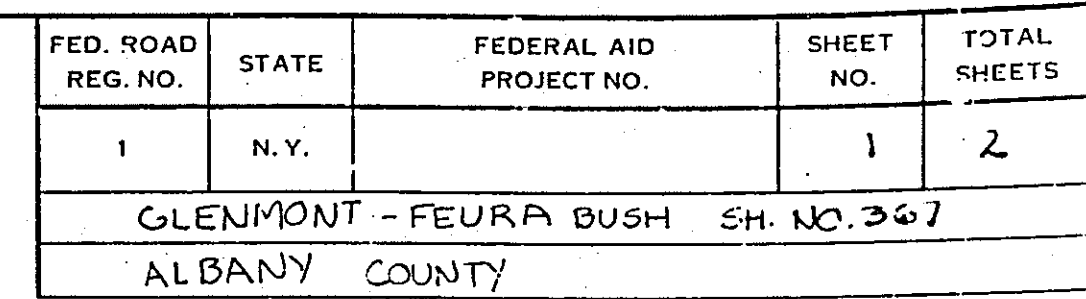


R.O.W. PLAN SH.NO. 367

STATE OF NEW YORK
DEPARTMENT OF TRANSPORTATION

DRAWING No.	SCALE	DATE	REGION
1 of 2			