



REVISIONS		
NO.	DATE	DESCRIPTION
1	9/7/76	TITLE CHANGED
2	5/10/77	PARCELS REVISED & EASEMENT ADDED

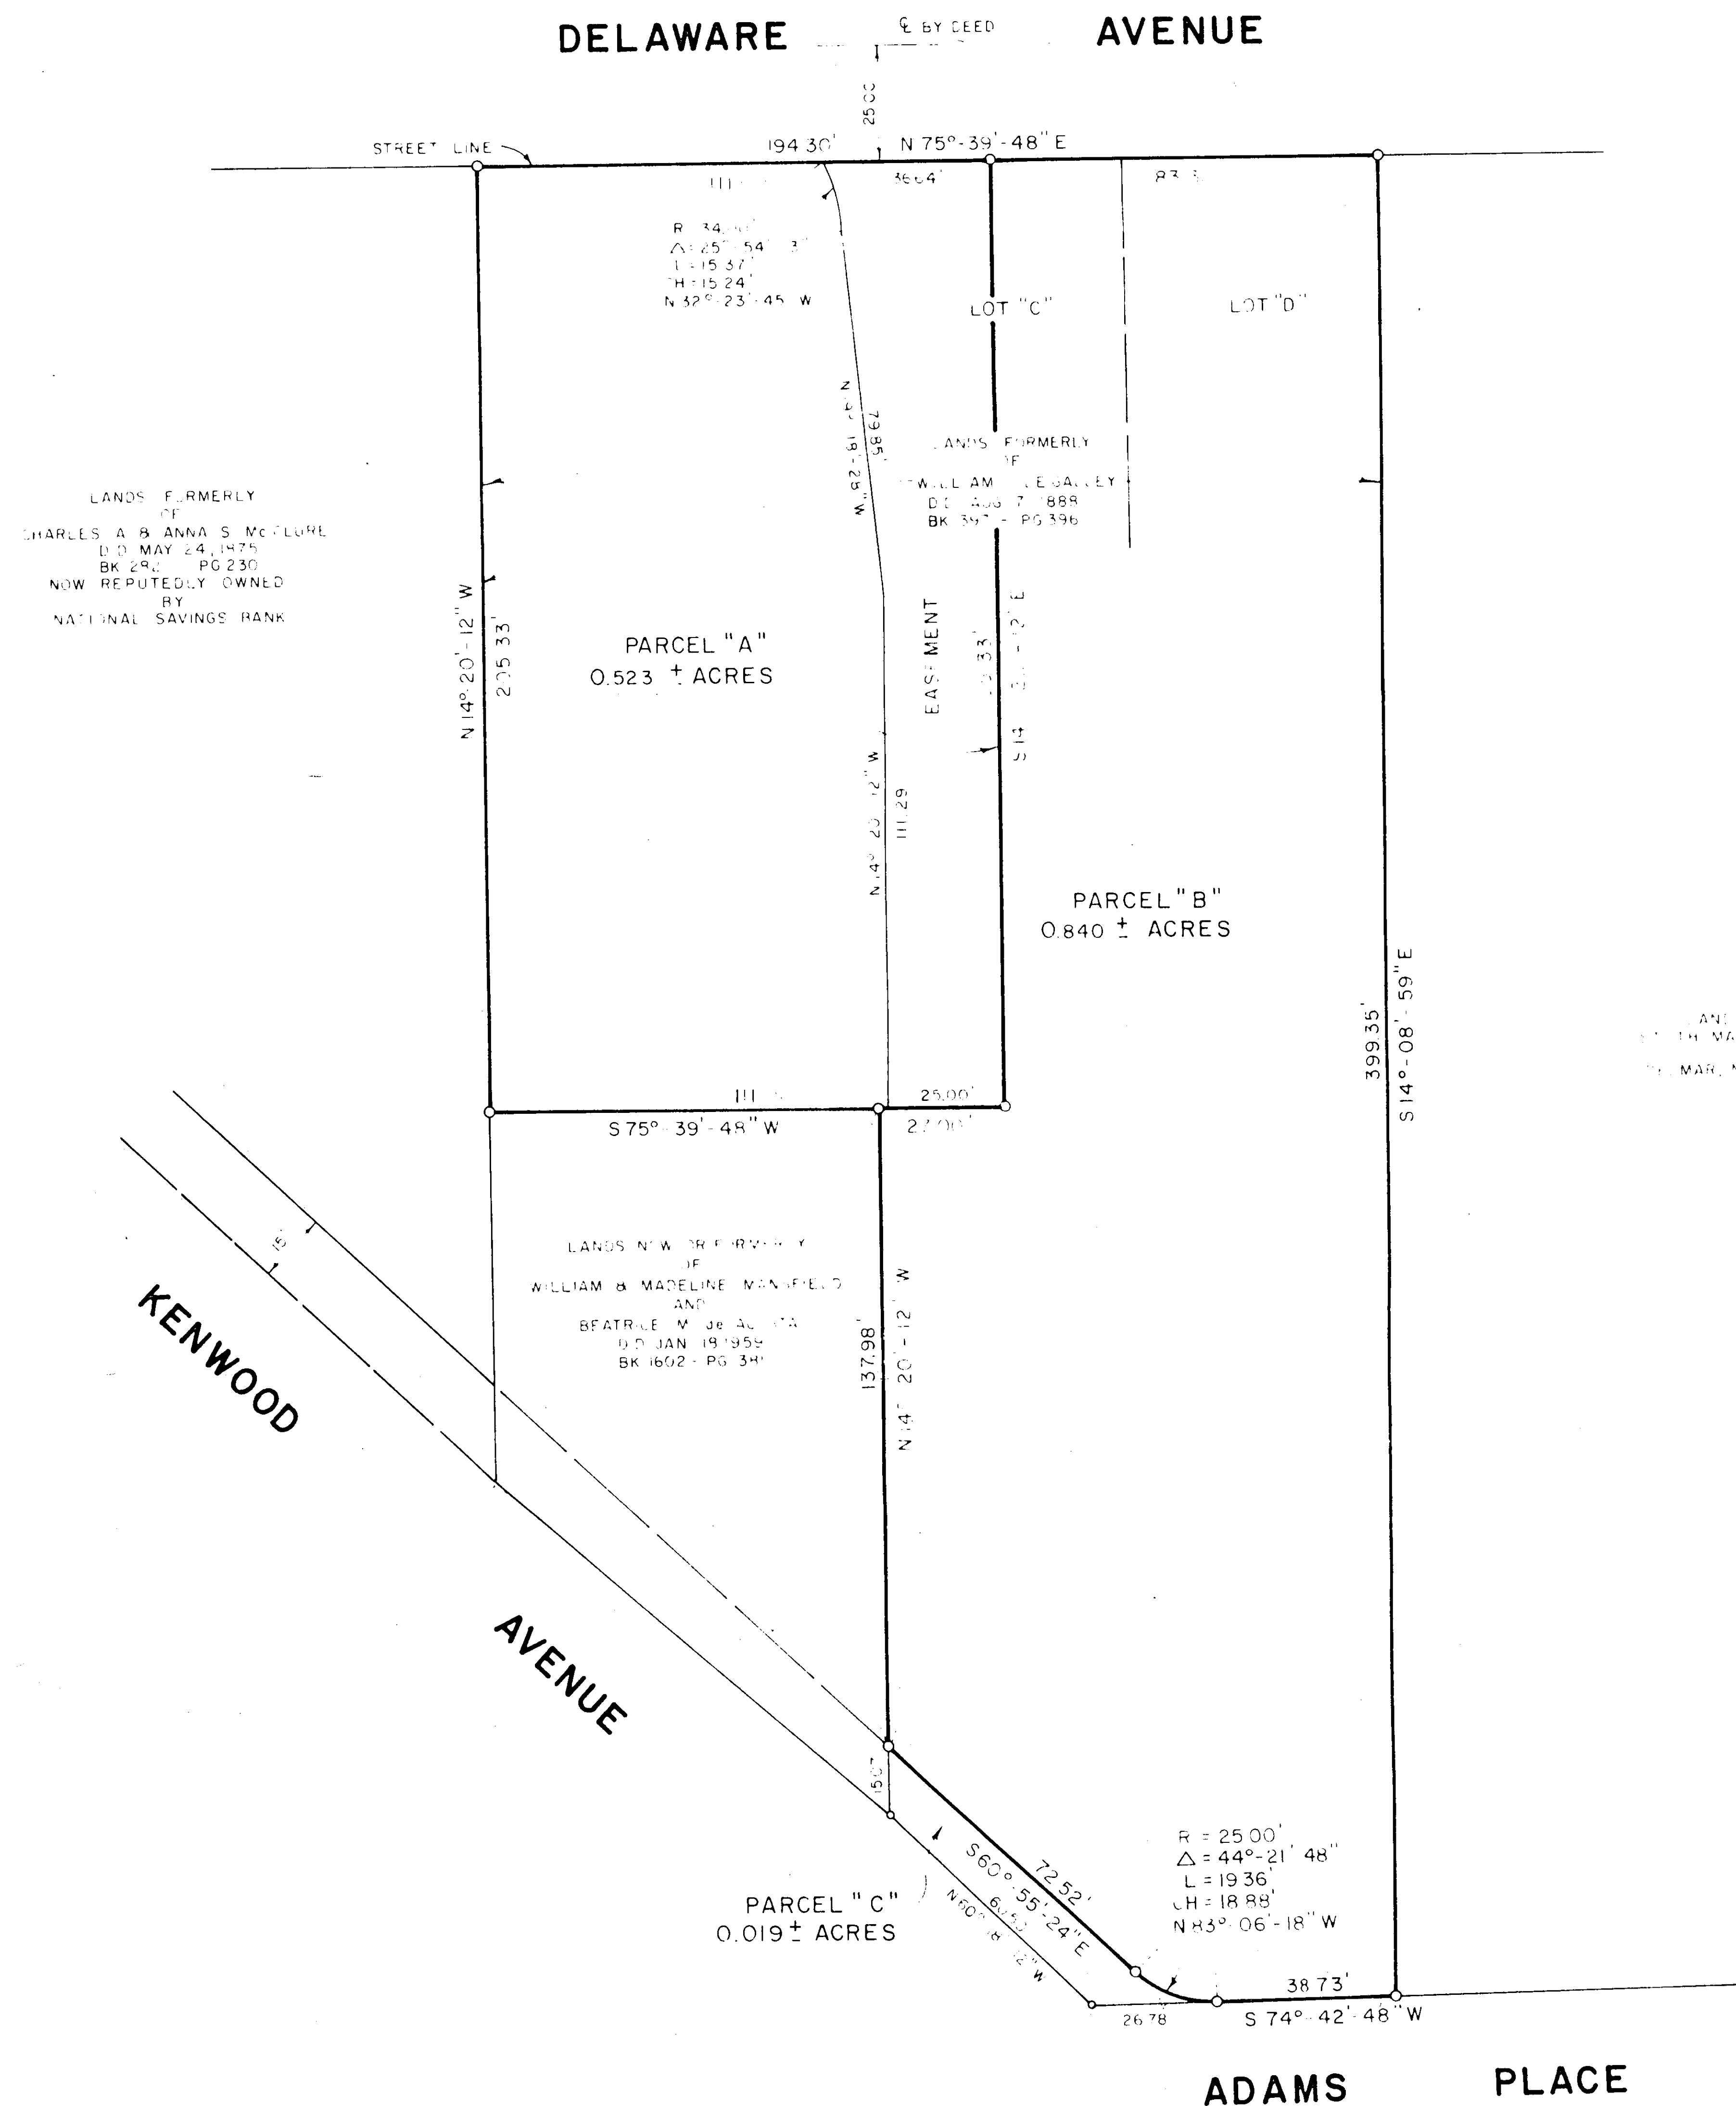

NOTES

SEE "DIAGRAM OF PROPERTY OF E. P. BURNHAM," DATED AUGUST 1914, MADE BY FRANK SNIDER AND N. ROBIN CHAMBERLAIN AND FILED IN THE OFFICE OF THE ALBANY COUNTY CLERK AS MAP NO. 992 IN 2 D. N. 46

FOR COMPLETE TITLE SURVEY SEE "MAP OF PROPERTY OF THE BOUTELLE TRUST COMPANY AND TRUST COMPANY," DATED JAN 22, 1974 AND MADE BY EDWARD W. BOUTELLE AND SON, CIVIL ENGINEERS AND SURVEYORS

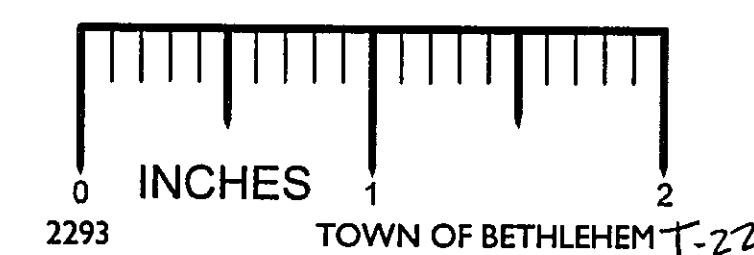

MAP OF PROPERTY OF
MANUFACTURERS HANOVER
TRUST COMPANY/
CAPITAL REGION

TOWN: DELMAR	COUNTY: ALBANY
STATE: NEW YORK	DATE: JUNE 2, 1976
SCALE: 1" = 100'	REVISION NO: 2

Map Prepared by
EDWARD W. BOUTELLE & SON
Civil Engineers & Surveyors
Delmar, New York

SHEET 1 OF 1	FILE NO: 1-17-52-12-M
--------------	-----------------------