



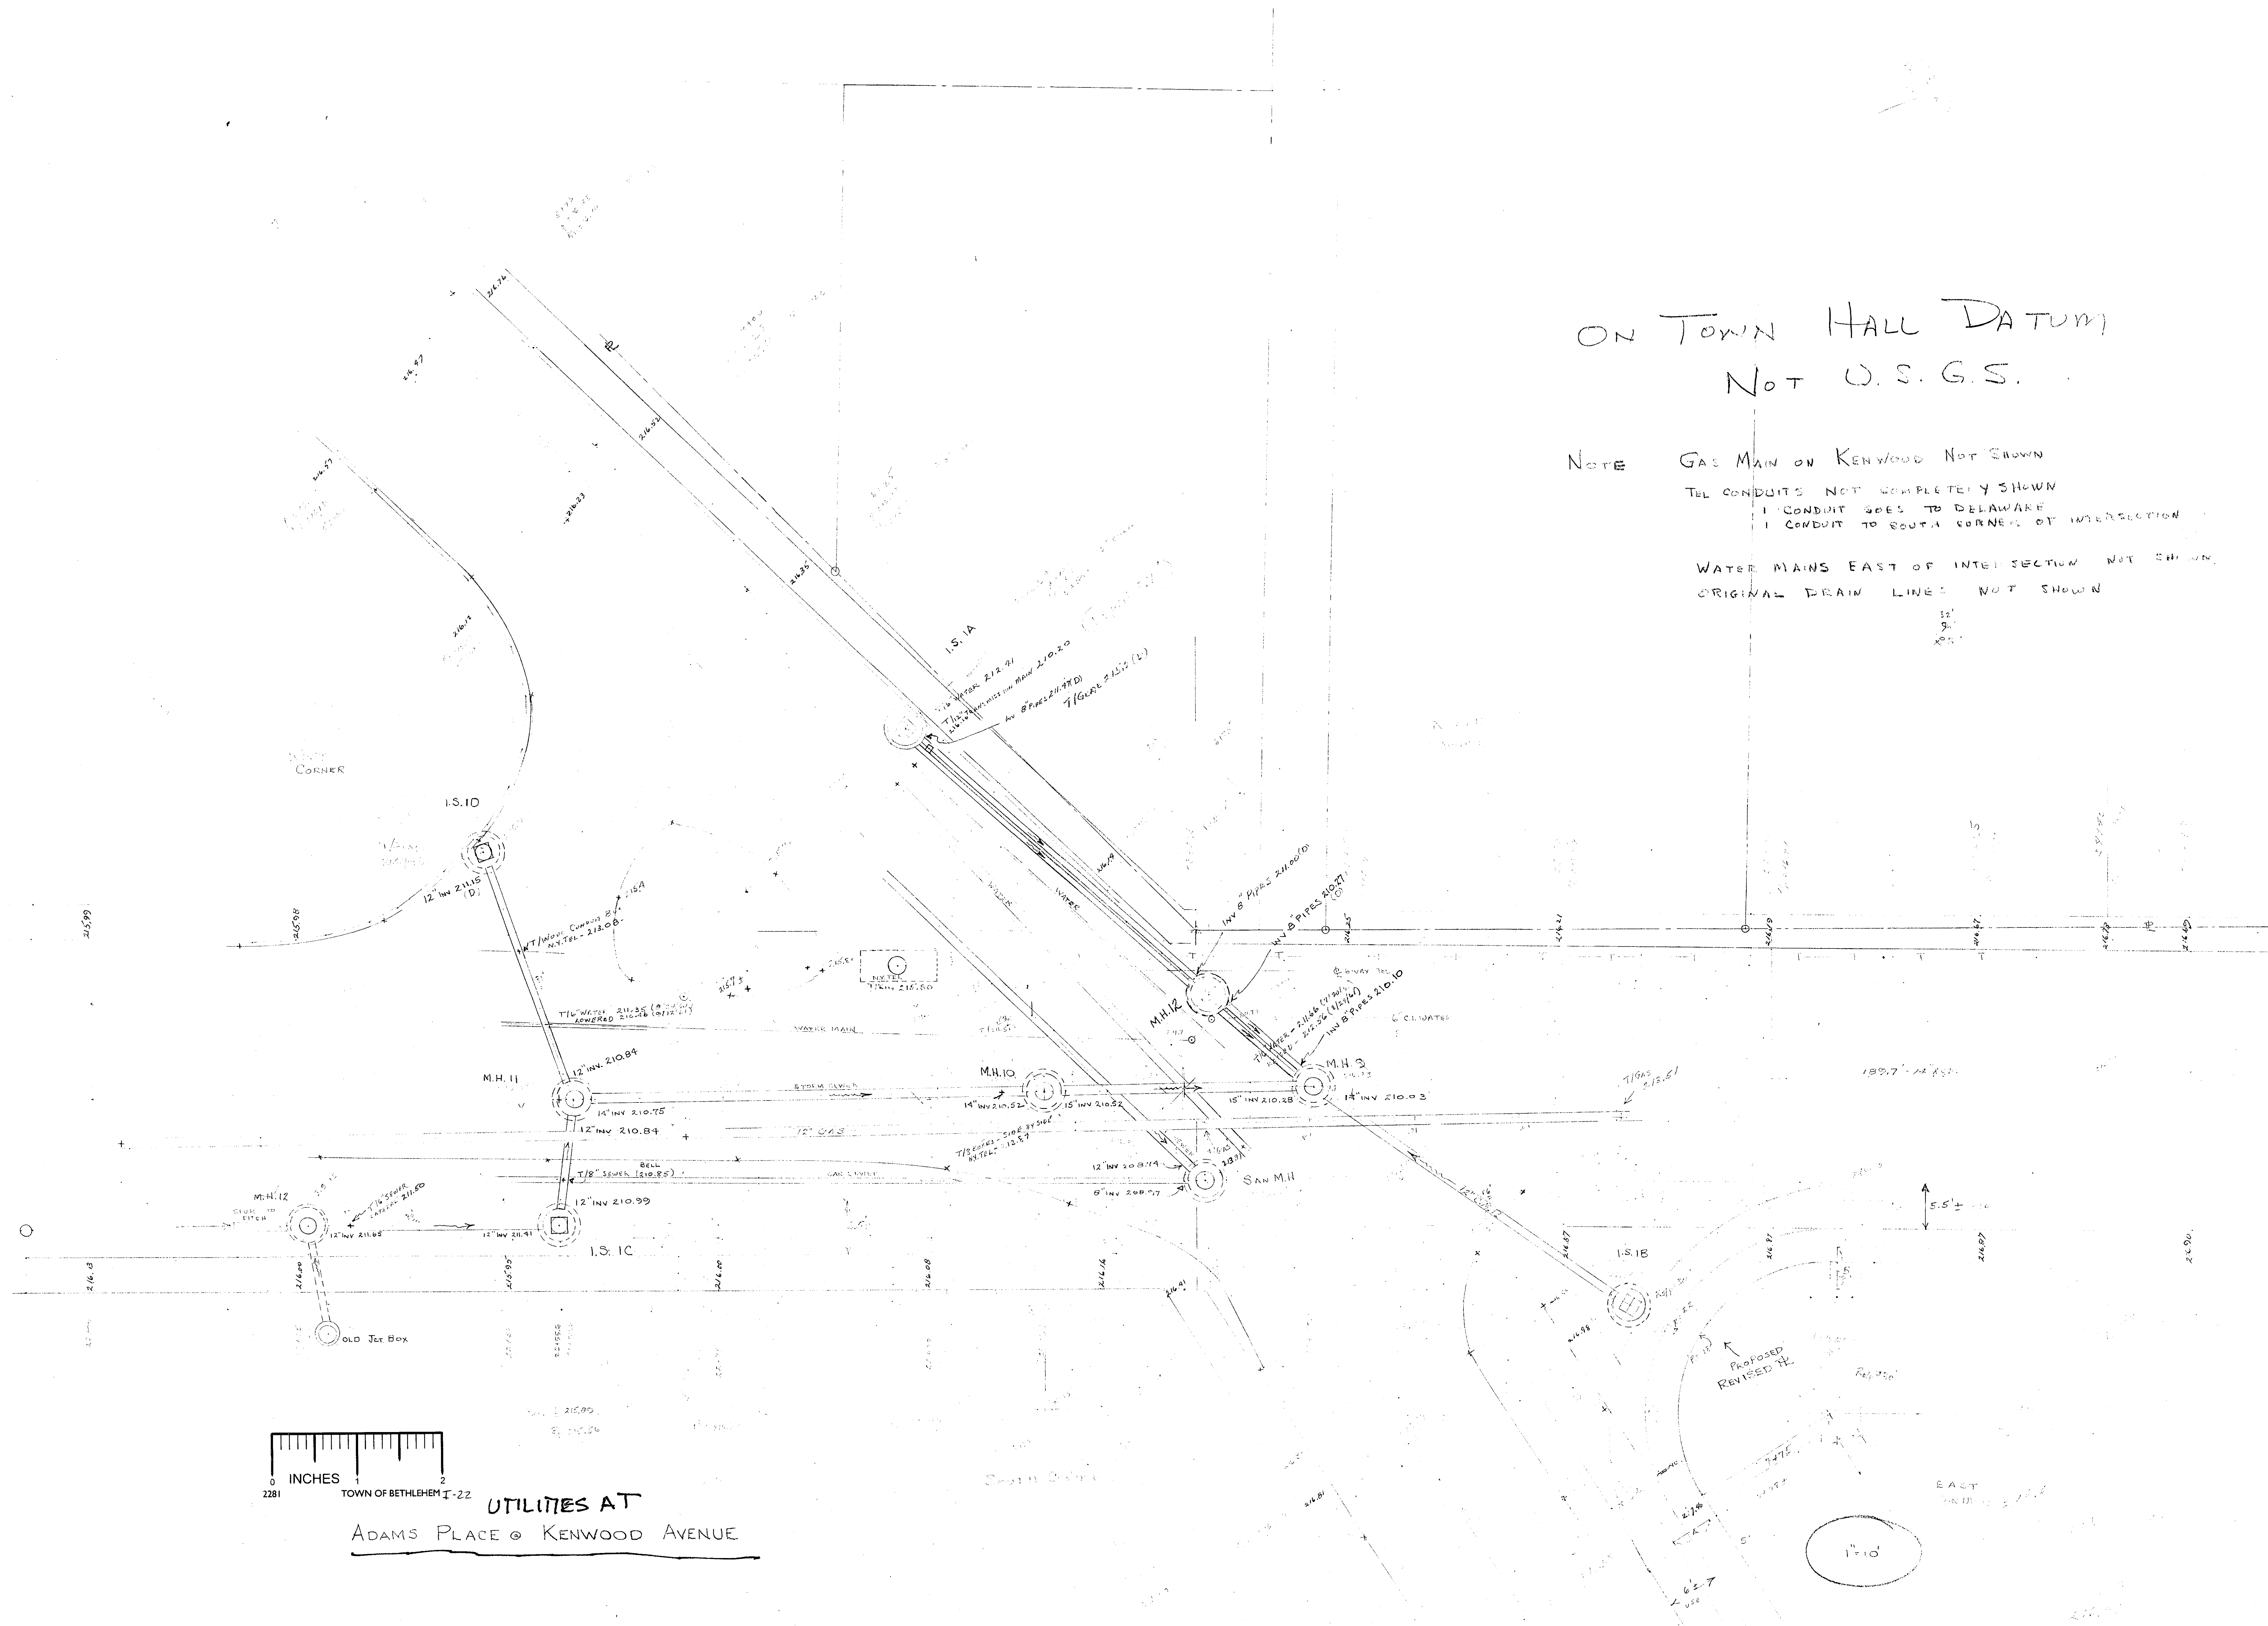

ON TOWN HALL DATUM
NOT U.S.G.S.

NOTE GAS MAIN ON KENWOOD NOT SHOWN
TEL CONDUITS NOT COMPLETELY SHOWN
1 CONDUIT GOES TO DELAWARE
1 CONDUIT TO SOUTH CORNER OF INTERSECTION
WATER MAINS EAST OF INTERSECTION NOT SHOWN
ORIGINAL DRAIN LINES NOT SHOWN

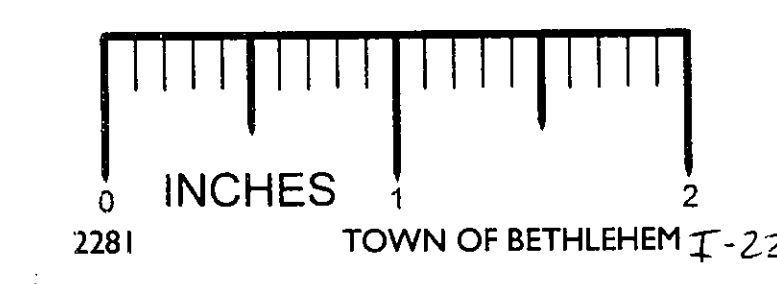

UTILITIES AT
ADAMS PLACE @ KENWOOD AVENUE