


NOTES:

1) Map prepared from an accurate field survey, maps & deeds of record.
2) Boundary lines shown are as monumented, occupied & deeded.

NORTH

LANDS N/E OF
FRANK & ANNA RAPPAZZO

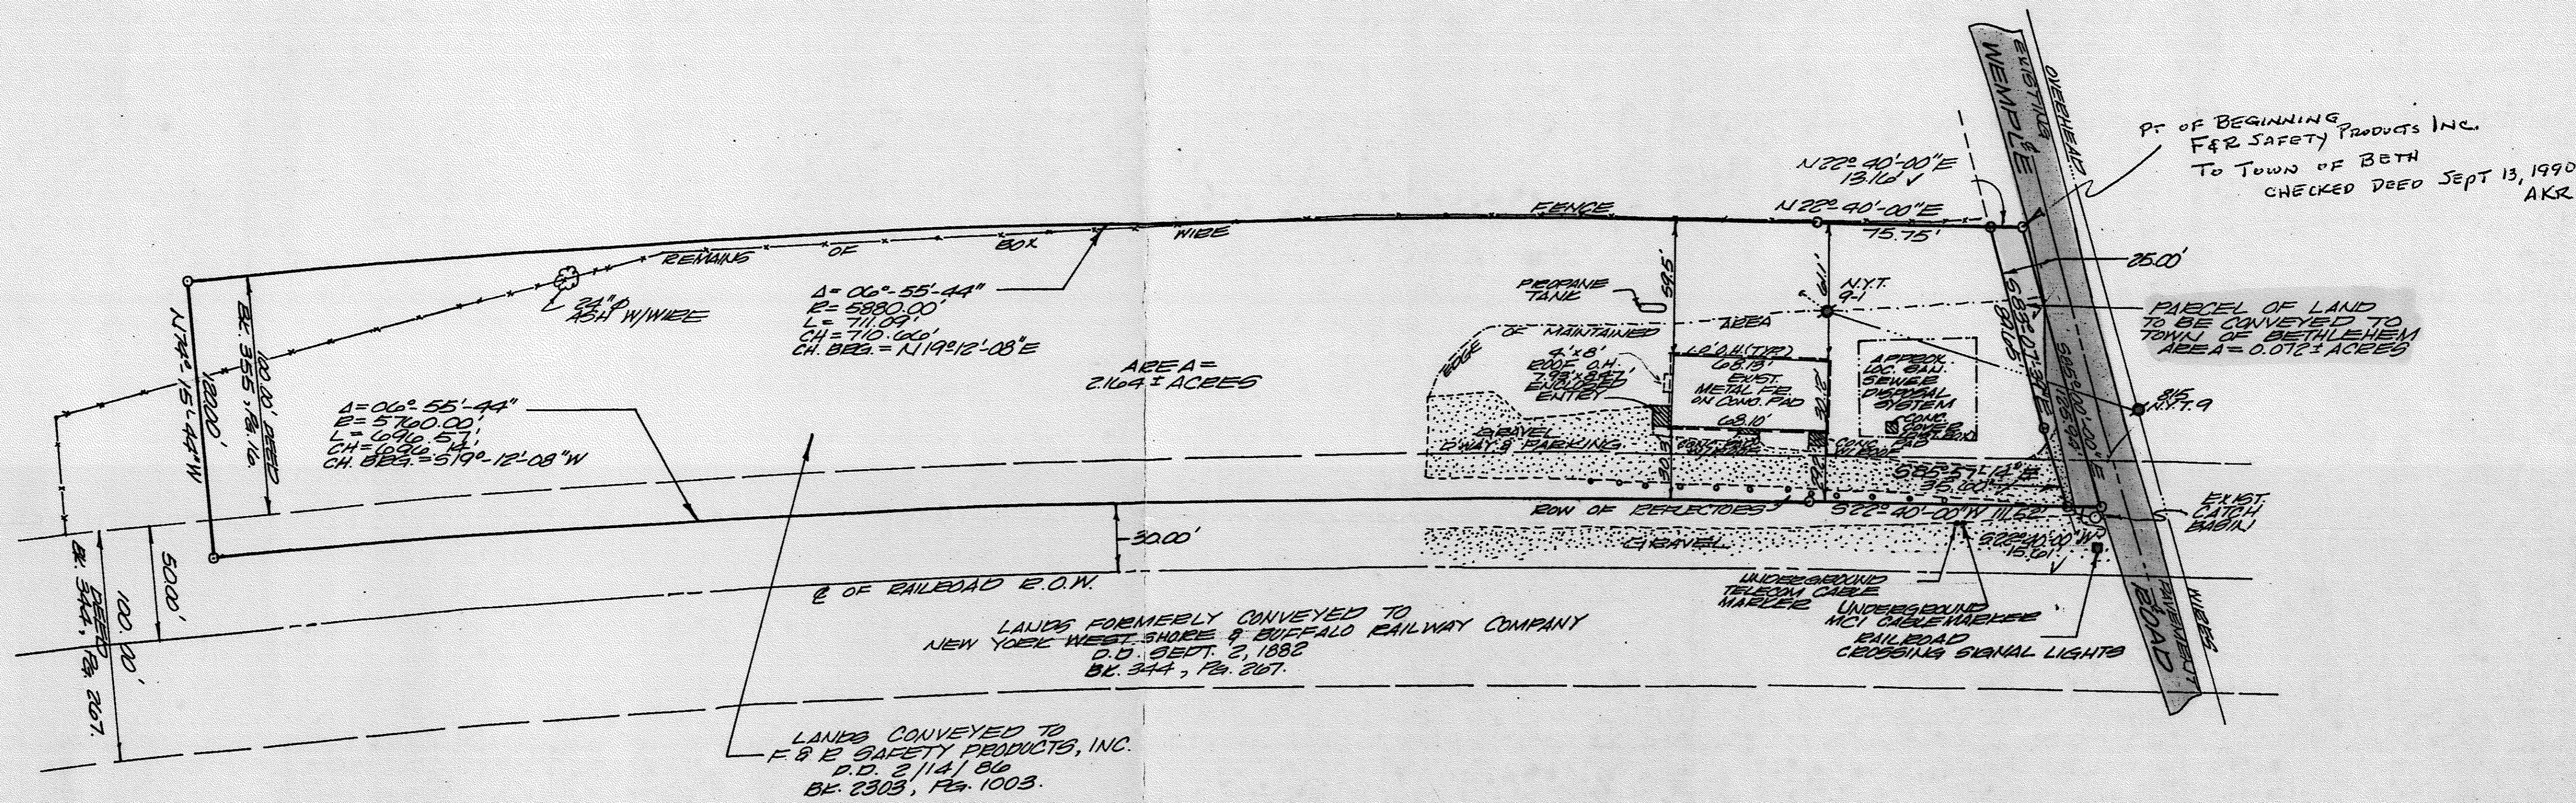

CERTIFICATION:
SURVEY SHOWN IS IN ACCORDANCE WITH THE MINIMUM STANDARDS OF "CODE
OF PRACTICE FOR LAND SURVEYS" AS ADOPTED BY THE NEW YORK STATE
ASSOCIATION OF PROFESSIONAL LAND SURVEYORS.

CERTIFIED TO:
F & R SAFETY PRODUCTS, INC.
TOWN OF BETHLEHEM.

Paul E. Hite, L.L.S. LS #46369

Paul E. Hite, L.L.S. LS #46369

AS-BUILT SURVEY
FOR
F & R SAFETY PRODUCTS, INC.
PROPERTY LOCATED ON
WEMPLE ROAD
TOWN OF BETHLEHEM

COUNTY:	ALBANY	
STATE:	NEW YORK	
SCALE:	1" = 60'	
DATE:	JULY 6, 1990	
DRAWN BY:	JB	MAP NO.:

MAP PREPARED BY:
PAUL E. HITE
LICENSED LAND SURVEYOR
230 DELAWARE AVENUE
DELMAR, NEW YORK 12054
(518) 439-4989