




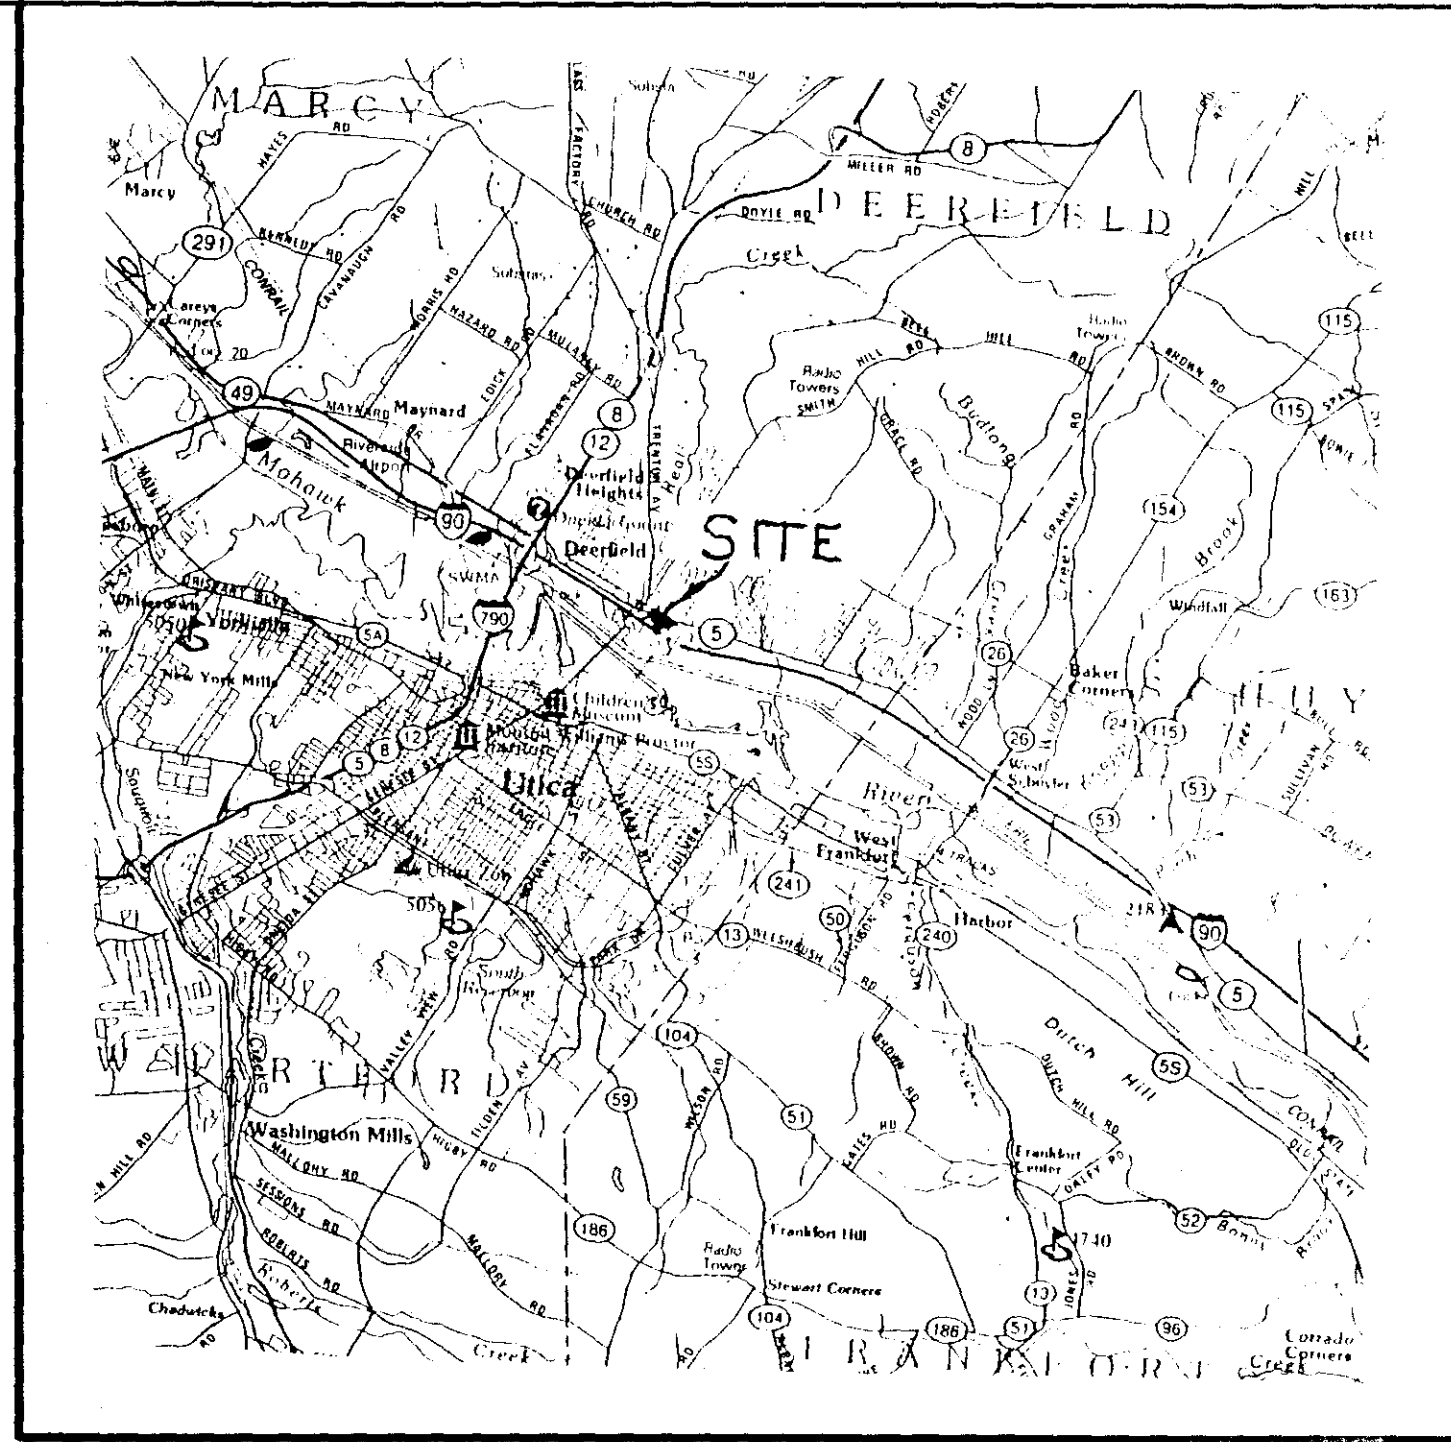


SITE LOCATION MAP

MAP REFERENCE:
1. "MAP OF SURVEY, LANDS OF WEMPLE ROAD DEVELOPERS, INC. WEMPLE ROAD & U.S. ROUTE 9W, TOWN OF BETHLEHEM" PREPARED BY PAUL E. HITE, DATED NOVEMBER 16, 1998
2. "STATE OF NEW YORK DEPARTMENT OF PUBLIC WORKS, DIVISION OF CONSTRUCTION, CATSKILL THRUWAY, ULSTER GREEN COUNTY LINE, WESTERN AVENUE, ALBANY, SHEET NO. 32 OF 39 SHEETS"

NOTES:
1. BASE MAPPING TAKEN FROM MAP REFERENCE
2. THE PLANS SHOW SOME KNOWN SUBSURFACE STRUCTURES, ABOVE-GROUND STRUCTURES AND/OR UTILITIES BELIEVED TO EXIST IN THE WORKING AREA, EXACT LOCATION OF WHICH MAY VARY FROM THE LOCATIONS INDICATED. IN PARTICULAR, THE CONTRACTOR IS WARNED THAT THE EXACT OR EVEN APPROXIMATE LOCATION OF SUCH PIPE LINES, SUBSURFACE STRUCTURES AND/OR UTILITIES IN THE AREA MAY BE SHOWN OR MAY NOT BE SHOWN, AND IT SHALL BE HIS RESPONSIBILITY TO PROCEED WITH GREAT CARE IN EXECUTING ANY WORK. 48 HOURS BEFORE YOU DIG, DRILL OR BLAST, CALL U.P.O. 1-800-962-7962.

FEDERAL WETLANDS
6/23/03 BY NORTH COUNTRY
ECOLOGICAL SERVICES

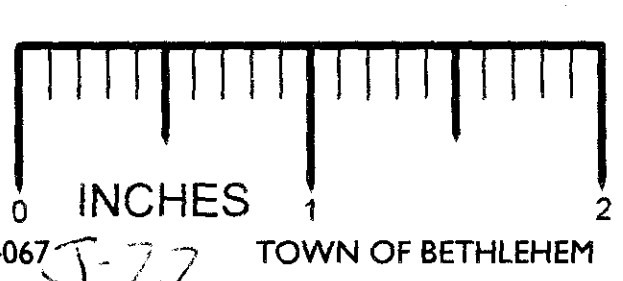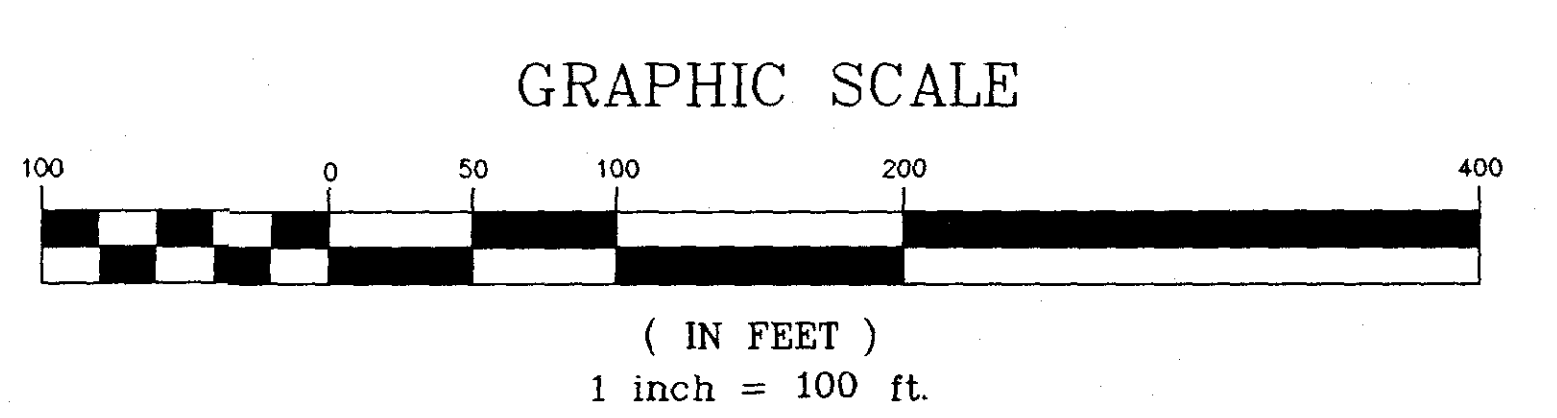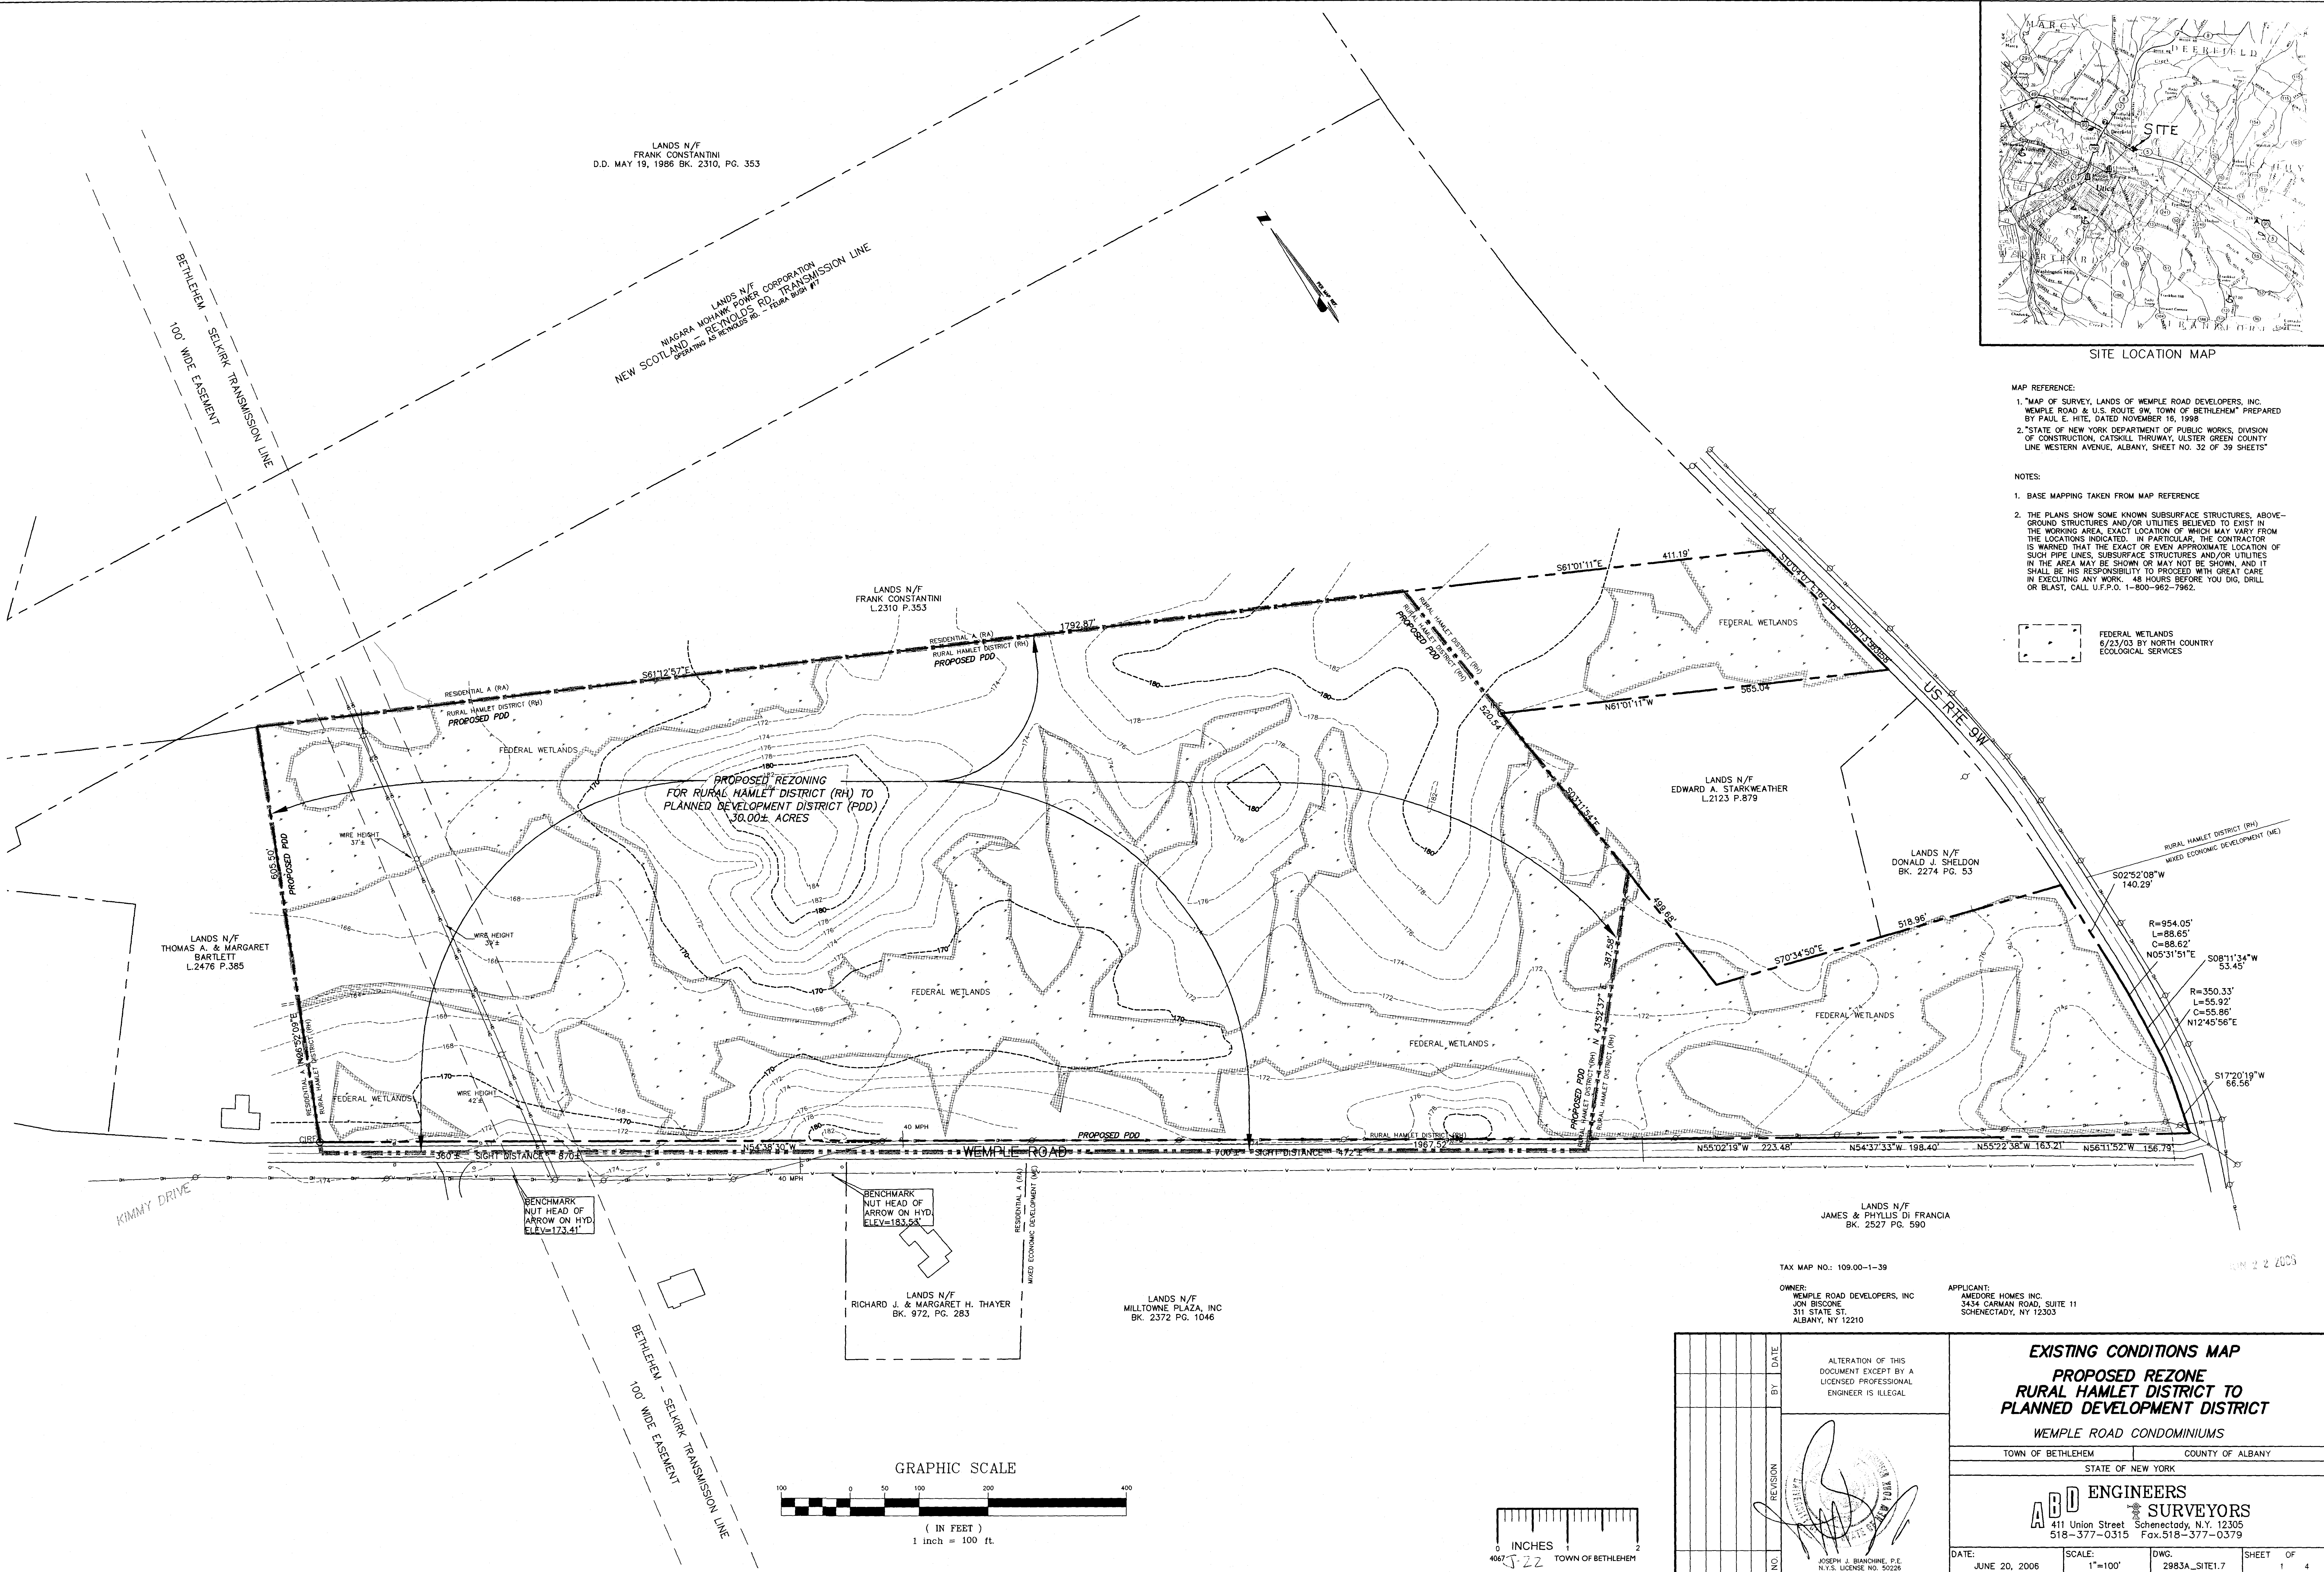

NO.		REVISION	BY	DATE
ALTERATION OF THIS DOCUMENT EXCEPT BY A LICENSED PROFESSIONAL ENGINEER IS ILLEGAL				
OWNER: WEMPLE ROAD DEVELOPERS, INC. JON BISONE 311 STATE ST. ALBANY, NY 12210				
APPLICANT: AMEDORE HOMES INC. 3434 CARMAN ROAD, SUITE 11 SCHENECTADY, NY 12303				
TAX MAP NO.: 109.00-1-39				
EXISTING CONDITIONS MAP PROPOSED REZONE RURAL HAMLET DISTRICT TO PLANNED DEVELOPMENT DISTRICT WEMPLE ROAD CONDOMINIUMS TOWN OF BETHLEHEM COUNTY OF ALBANY STATE OF NEW YORK ABD ENGINEERS & SURVEYORS 411 Union Street Schenectady, N.Y. 12305 518-377-0315 Fax 518-377-0379				
DATE: JUNE 20, 2006	SCALE: 1"=100'	DWG. 2983A_SITE1.7	SHEET OF 1 4	