



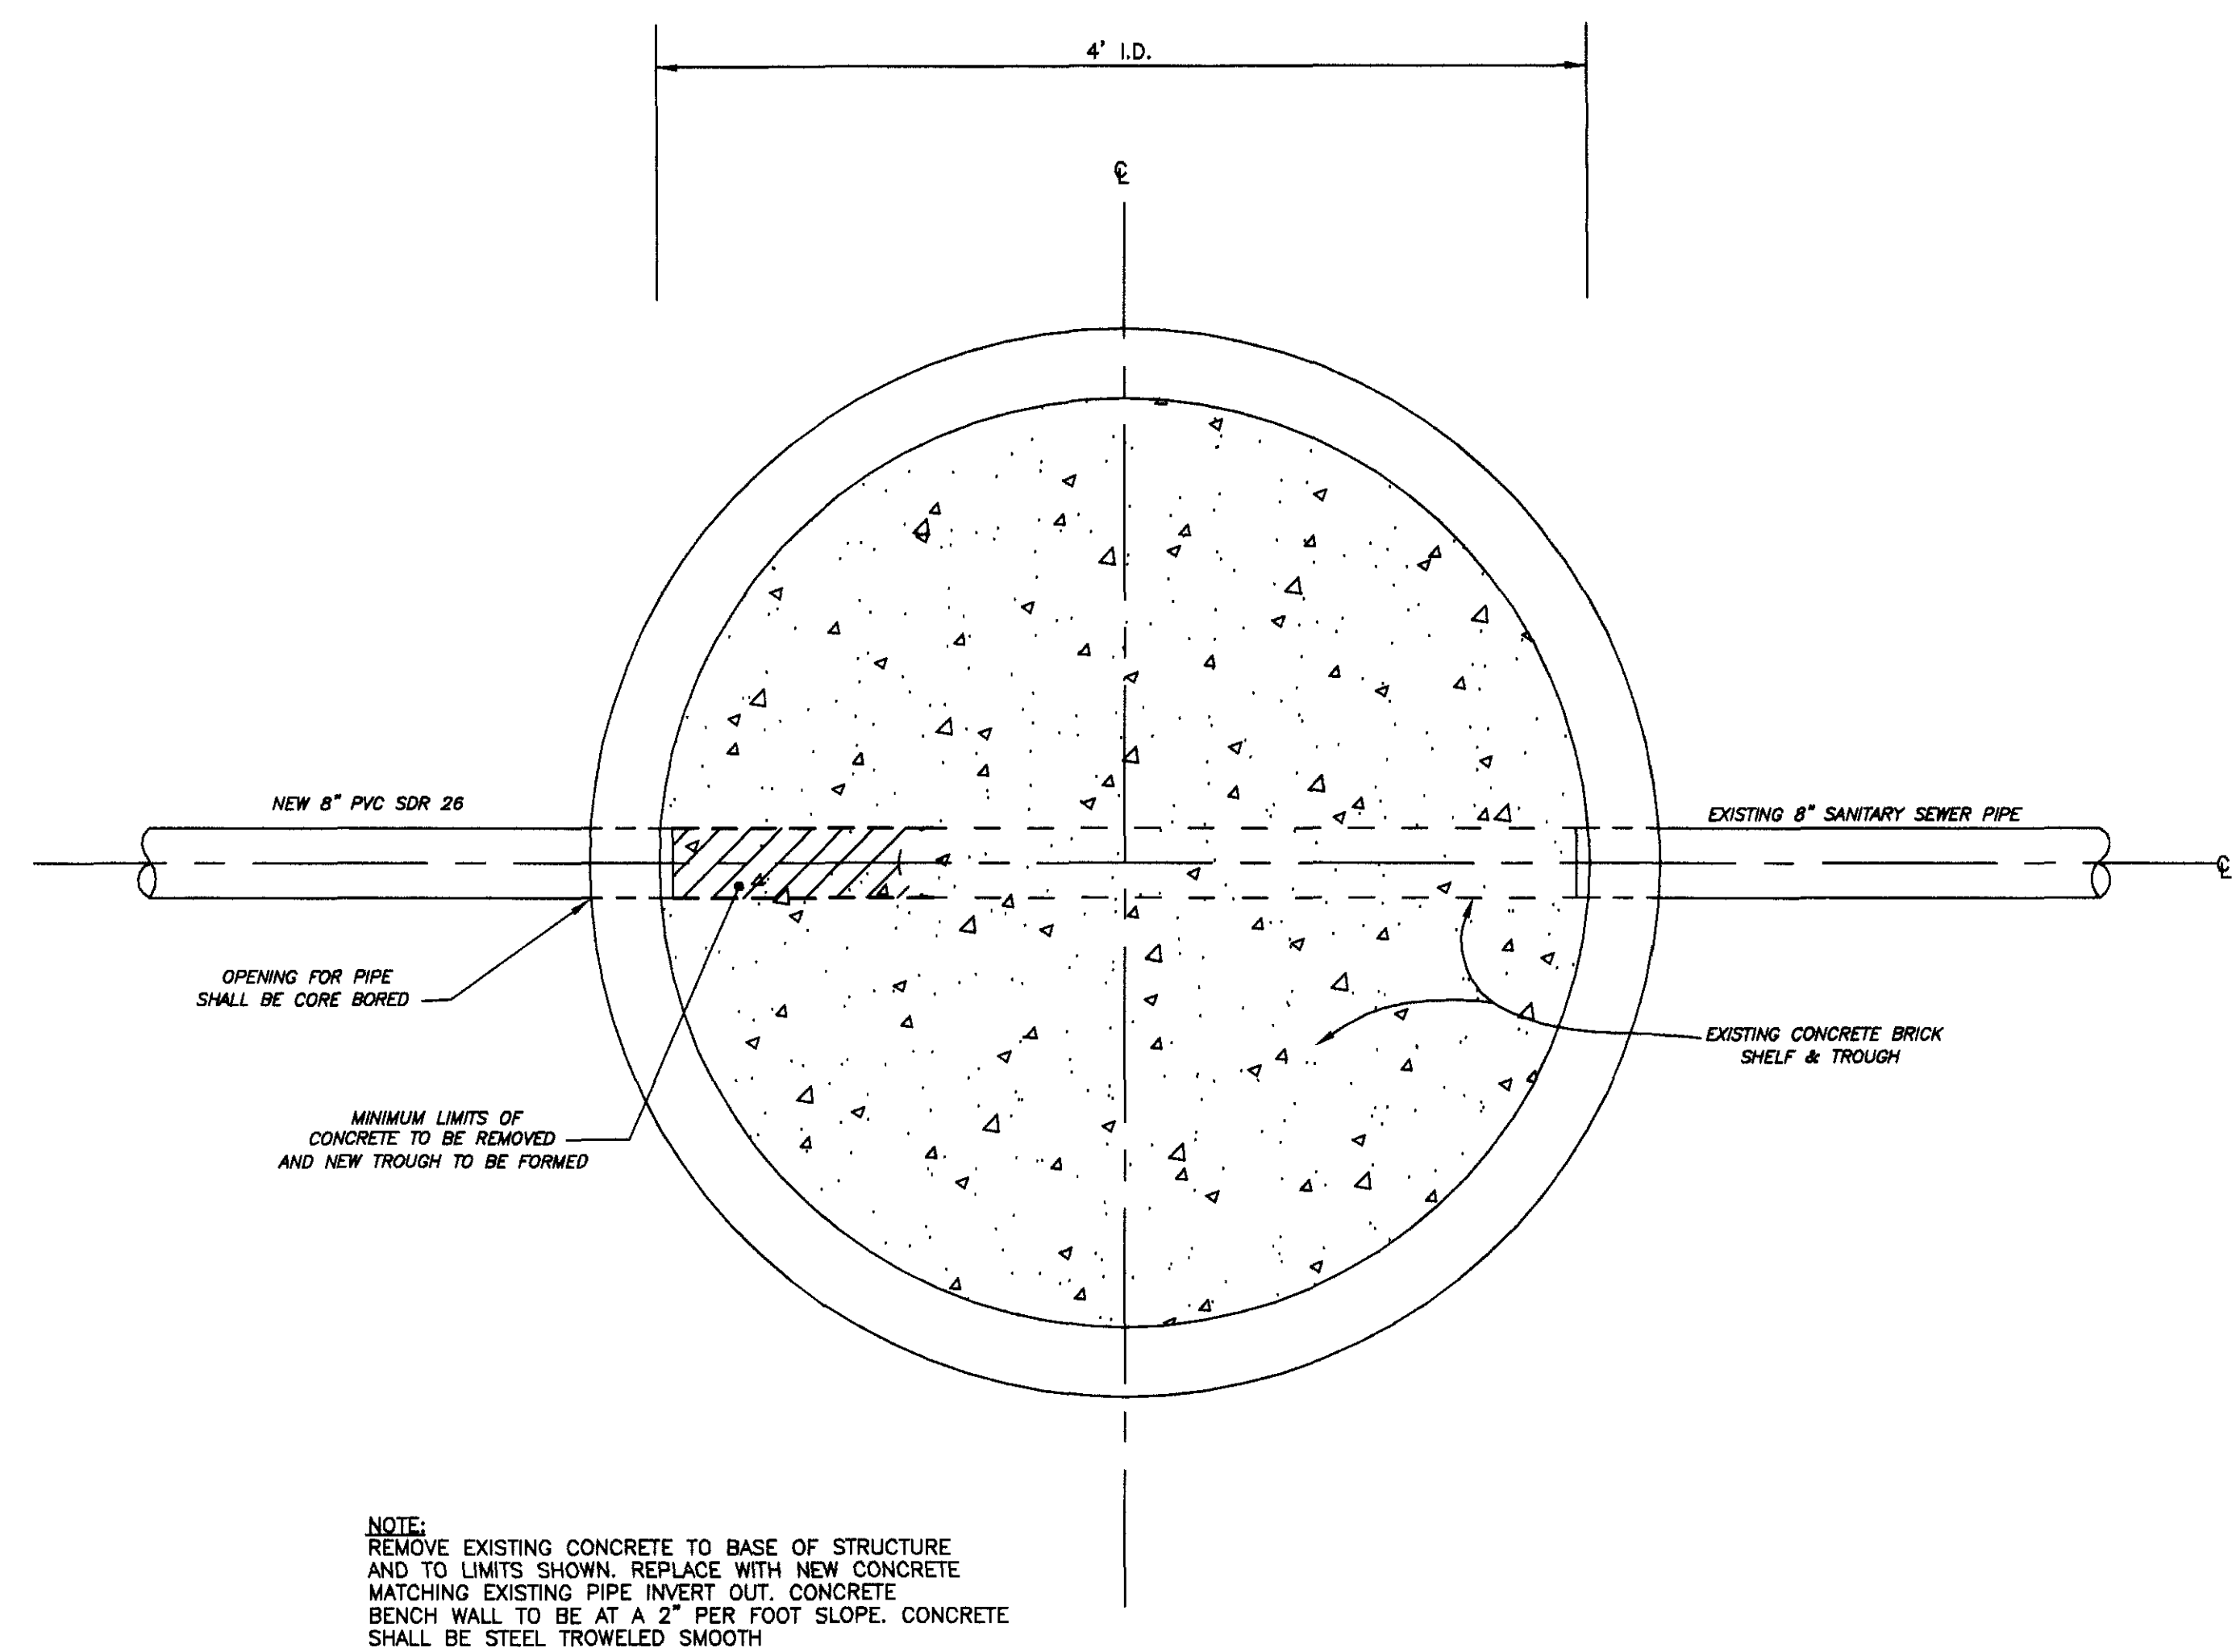


PLAN OF EXISTING SANITARY STRUCTURE
(NOT TO SCALE)

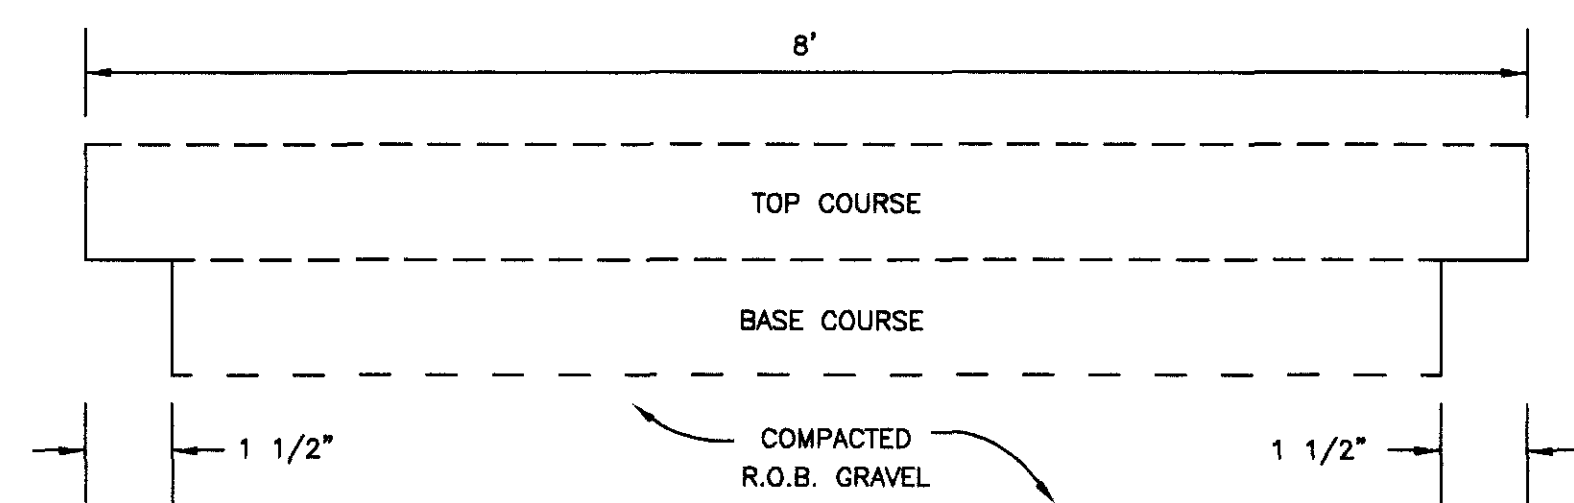


- NOTES:
- 1) EXPOSED EDGES OF ASPHALT SHALL BE TACK COATED PRIOR TO INSTALLING NEW ASPHALT.
 - 2) NEW ASPHALT SHALL MATCH CONSISTENCY OF THAT REMOVED.
 - 3) OUTLINE DRAINAGE OF ST. NO. 32, WEMPLE ROAD SHALL BE SEALED WITH AN ACCEPTABLE SEALANT SPECIFICALLY MANUFACTURED FOR THIS PURPOSE.

PAVEMENT KEY JOINT DETAIL
(NOT TO SCALE)

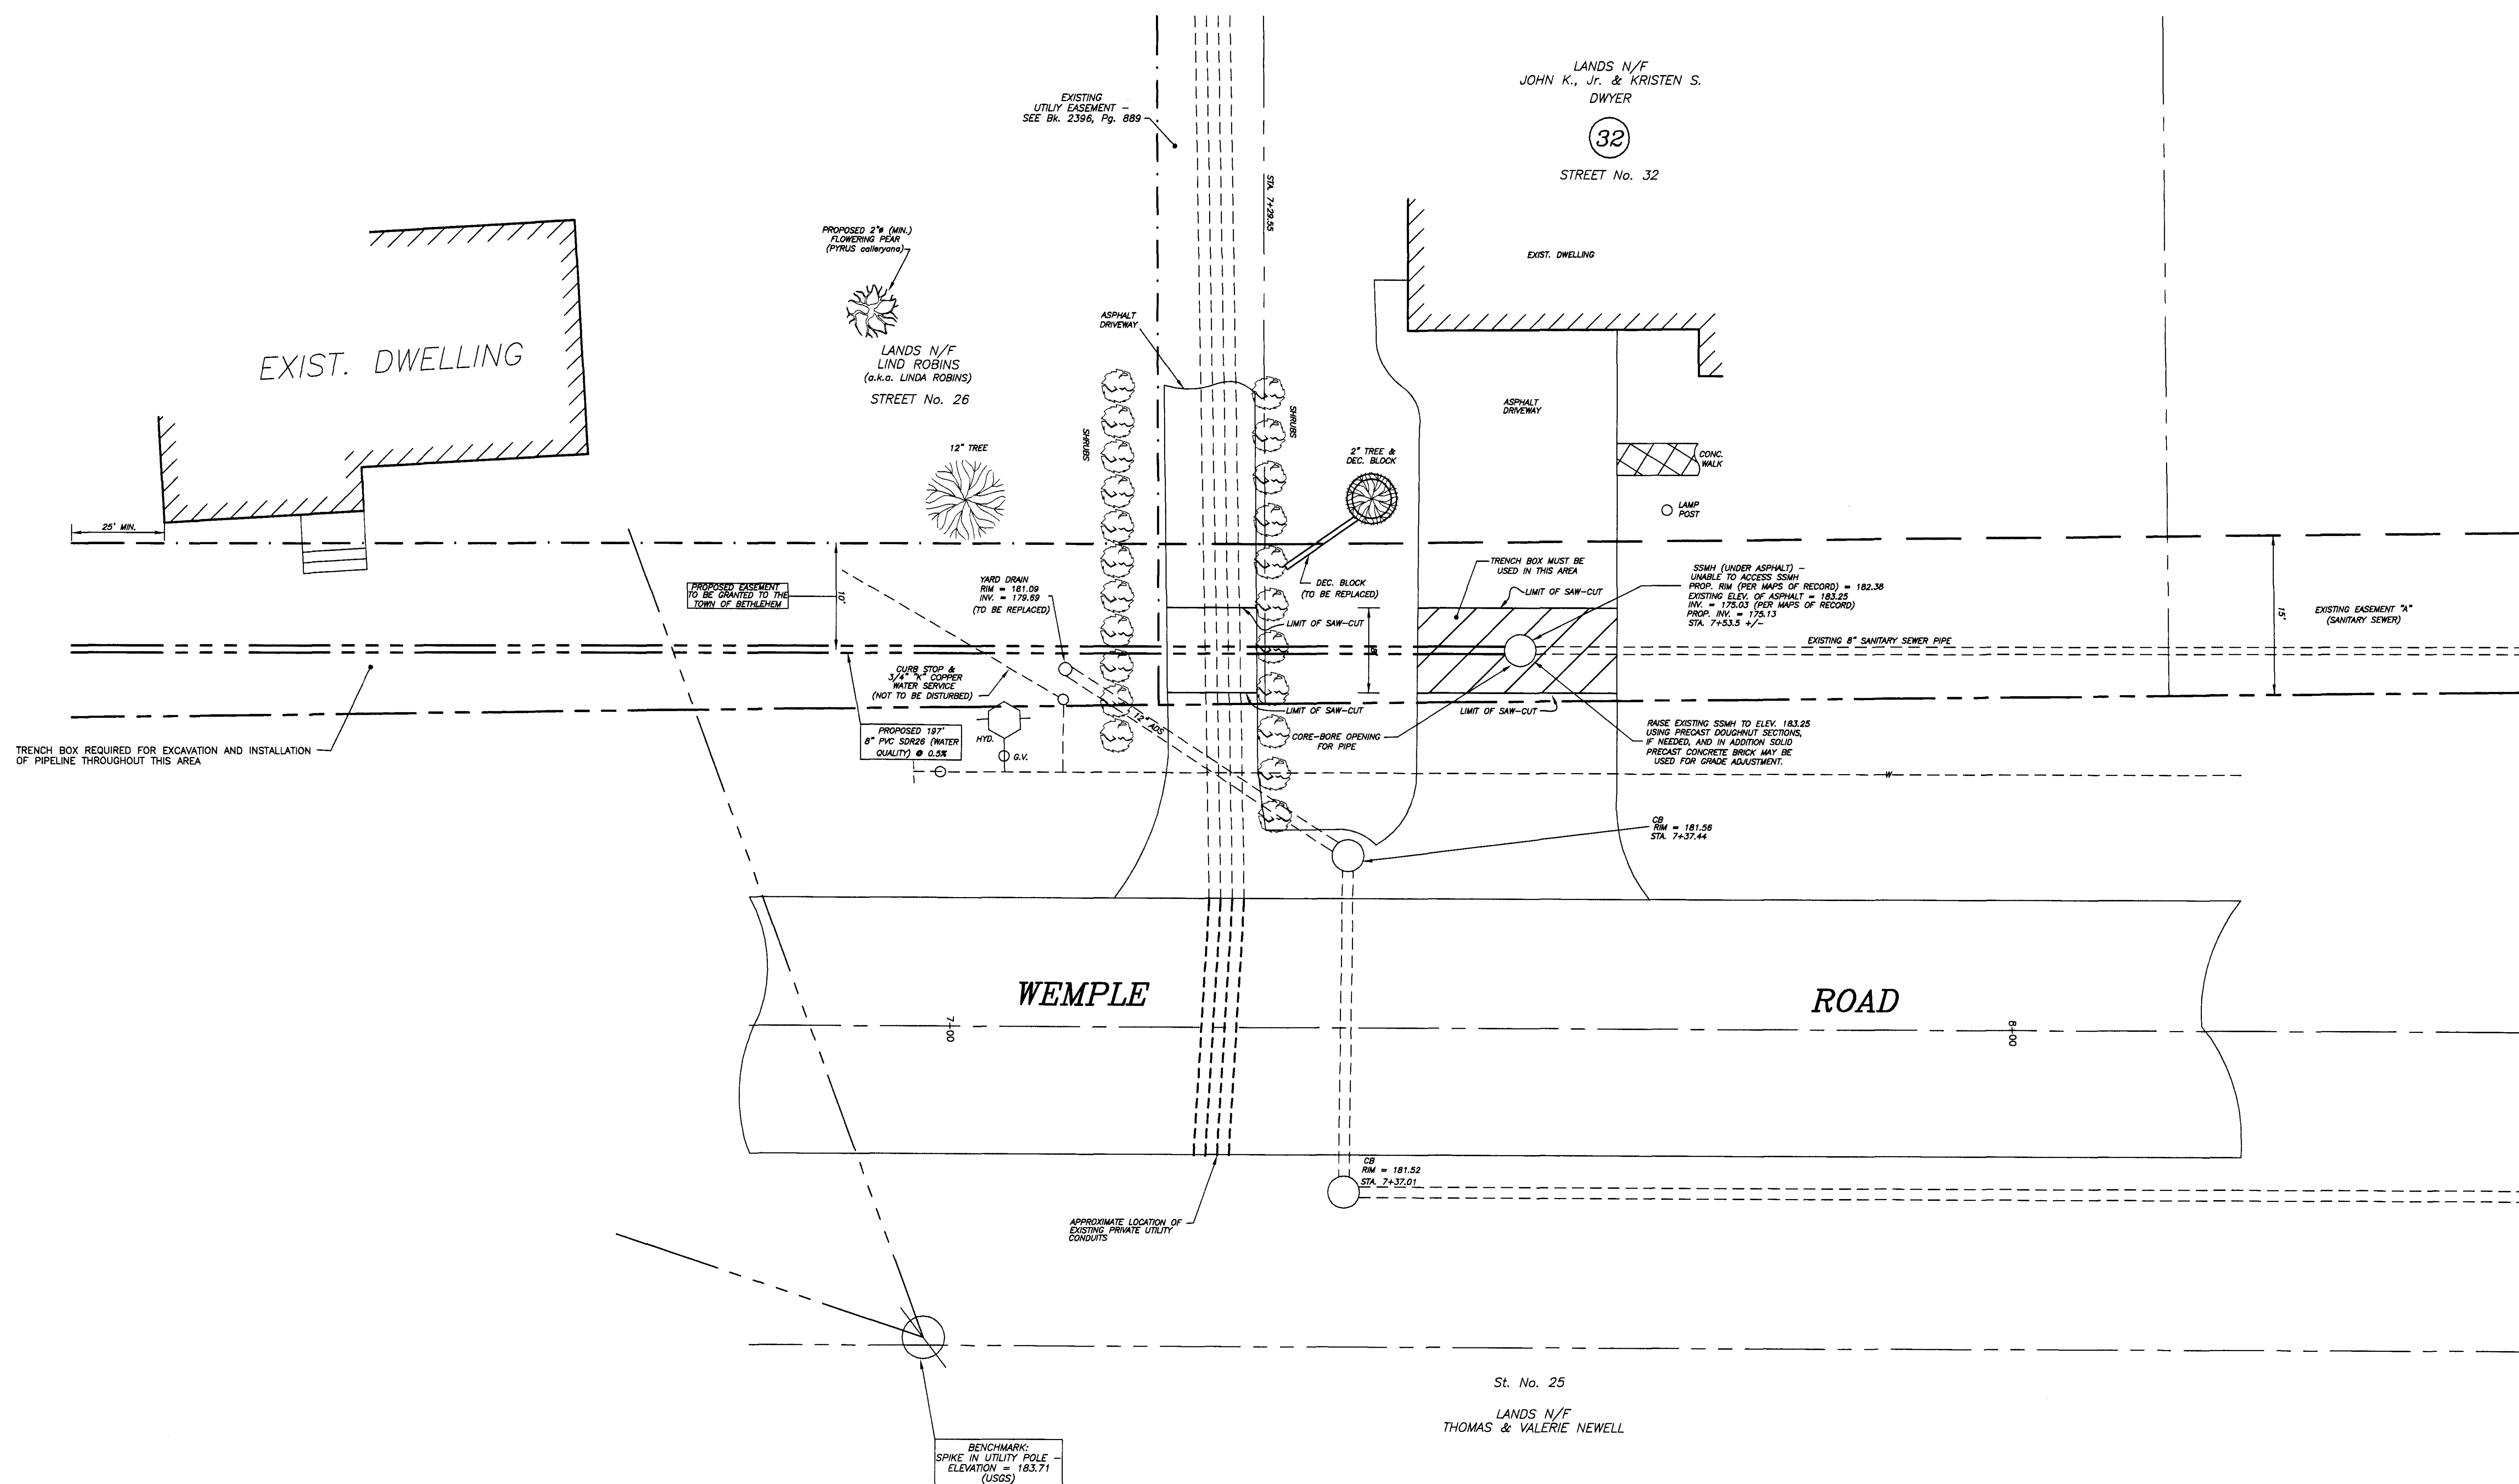

- GENERAL NOTES:
1. The contractor shall verify the location of all underground utilities prior to the start of construction. Any underground utilities shown in their relative positions are for information only. Their exact location shall be checked at the site before construction begins.
 2. The contractor shall maintain all above ground and underground utilities unless otherwise noted on the drawings or as directed. In the event it is necessary to remove or relocate an existing utility service, the contractor shall coordinate all work with the utility having jurisdiction.
 3. All disturbed areas shall be restored to condition prior to construction.
 4. Posts, signs, etc. shall be protected or removed, stored and replaced and/or relocated as directed.
 5. The contractor shall restore lawns, walks, walls, curbs, fences guard rails, etc. to a condition at least as good as they were before being disturbed.
 6. OSHA and Town Construction Requirements shall be strictly adhered to.
 7. Installation of sanitary sewer and appurtenances shall adhere to current Town Specifications (latest revisions).



DETAIL:
SCALE: 1" = 10'

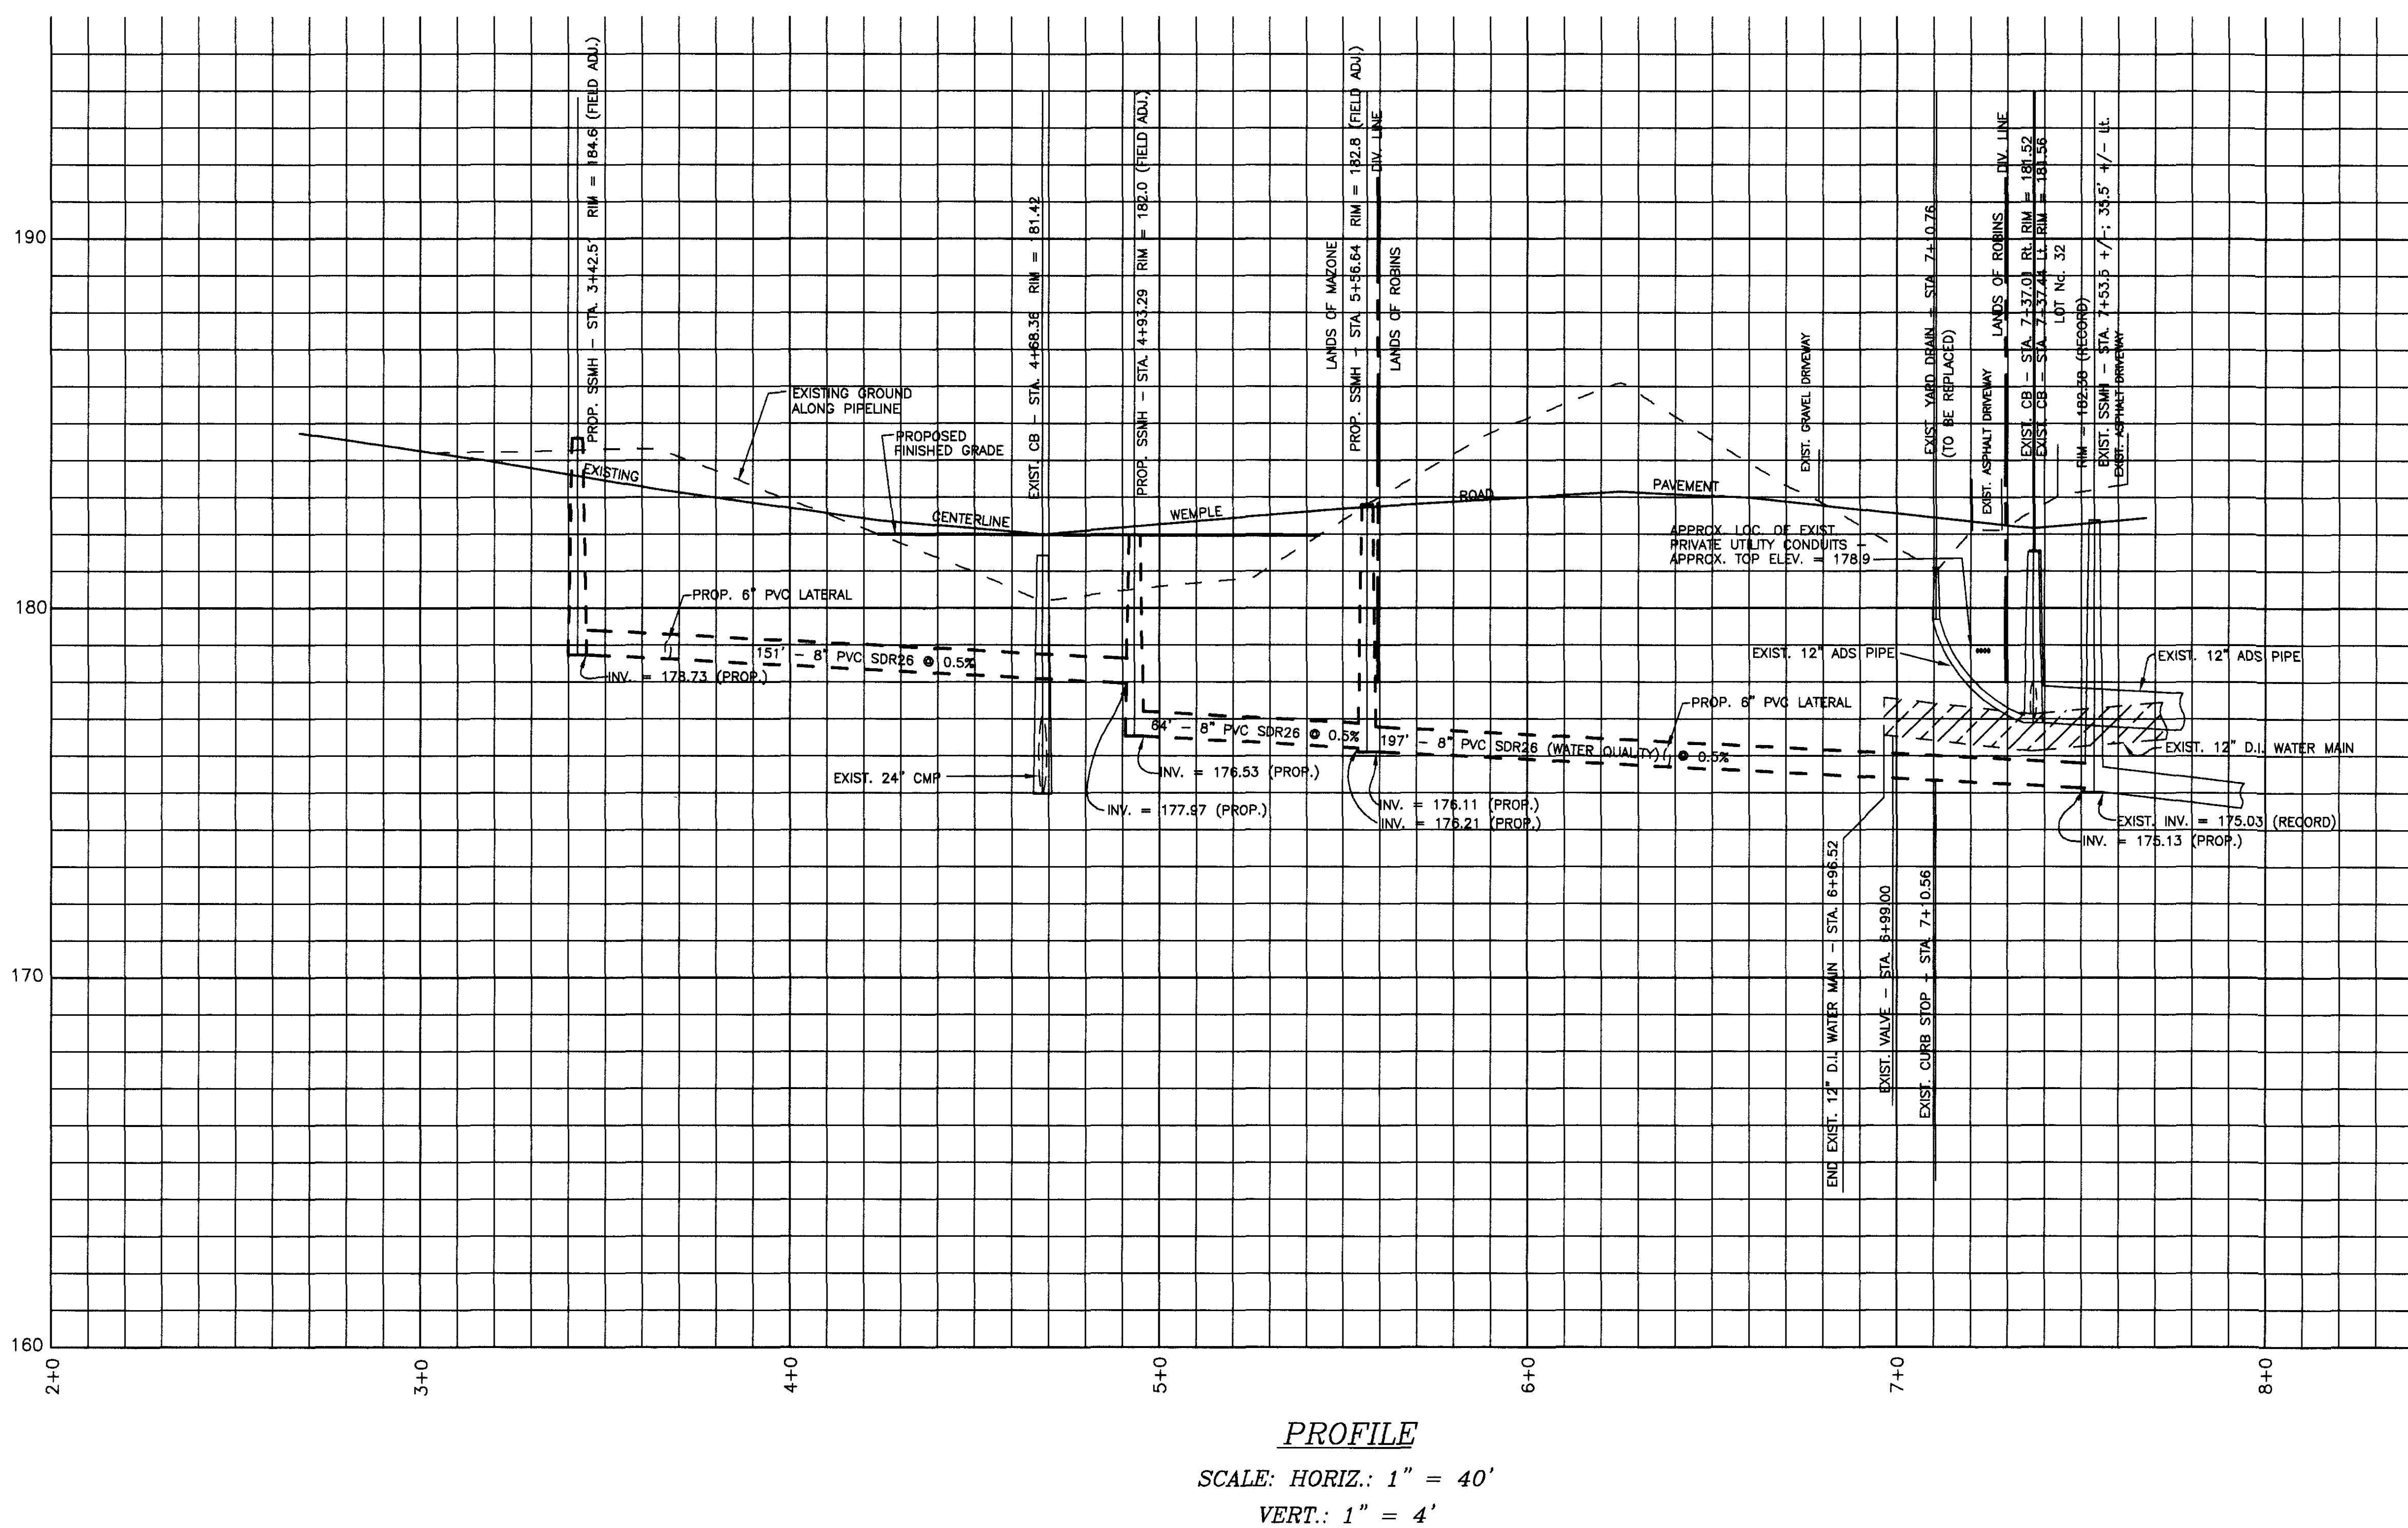

PROFILE
SCALE: HORIZ.: 1" = 40'
VERT.: 1" = 4'



REVISED: JUNE 6, 2006 - REVISIONS PER ALBANY COUNTY DEPARTMENT OF HEALTH COMMENTS
REVISED: MAY 2, 2006 - RIM ELEVATION EXISTING MANHOLE CORRECTED (PROFILE), YARD DRAIN LABEL REVISED
REVISED: APRIL 27, 2006 - LOCATION OF PROPOSED MANHOLE REVISED

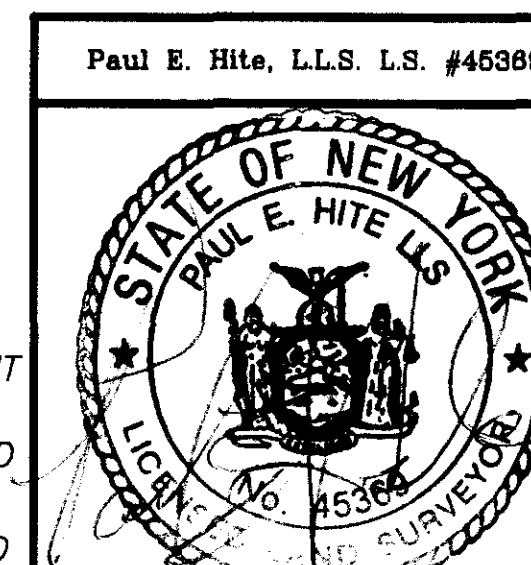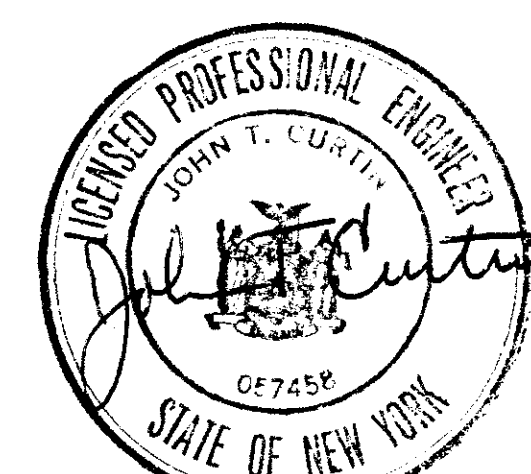

DETAILS & PROFILE FOR PROPOSED SANITARY SEWER EXTENSION STREET No. 16 WEMPLE ROAD TOWN OF BETHLEHEM			
COUNTY:	ALBANY	MAP PREPARED BY: PAUL E. HITE LICENSED LAND SURVEYOR 230 DELAWARE AVENUE DELMAR, NEW YORK 12054 (518) 439-4989	
STATE:	NEW YORK		
SCALE:	AS SHOWN		
DATE:	FEBRUARY 14, 2006		
DRAWN BY:	JXD	MAP NO.:	409LA