



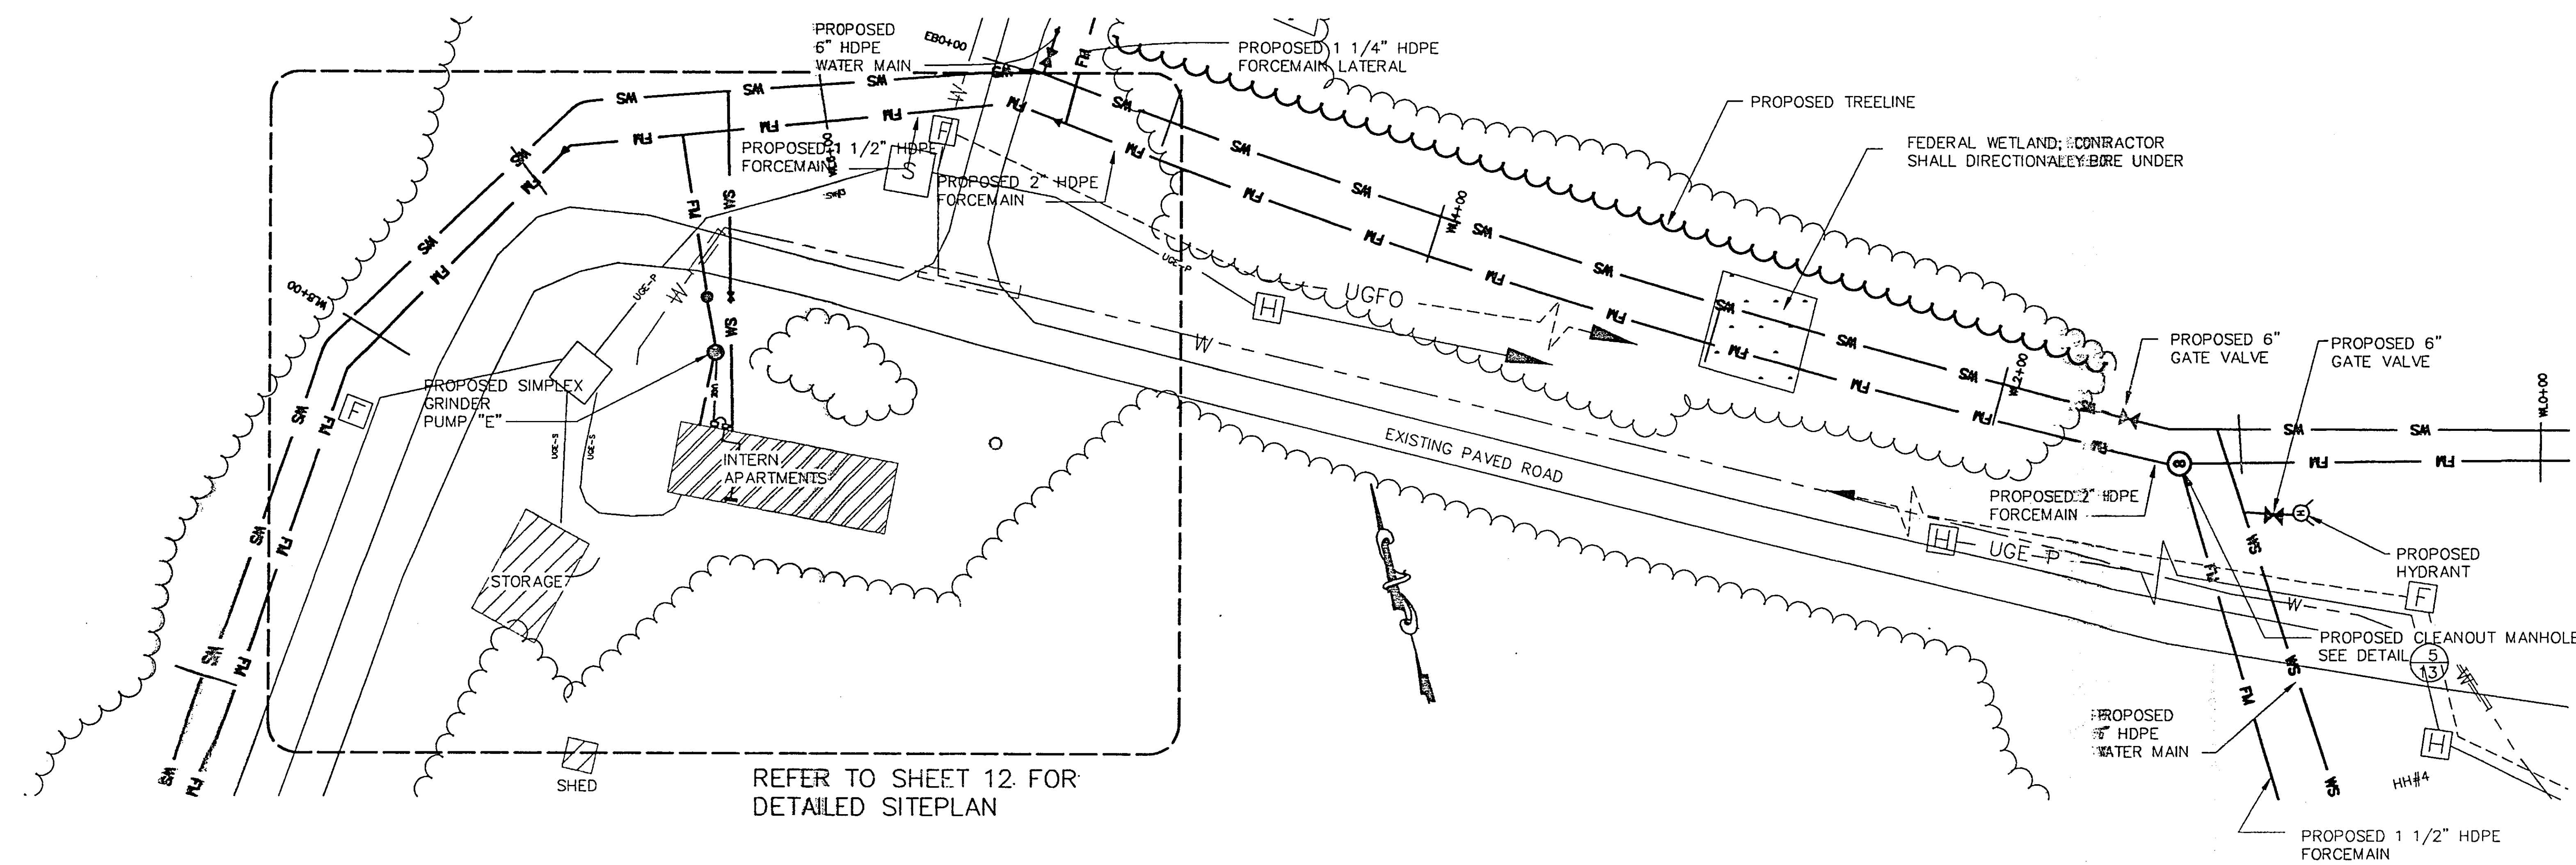


FIVE RIVERS PLAN

SCALE: - 1"=40'

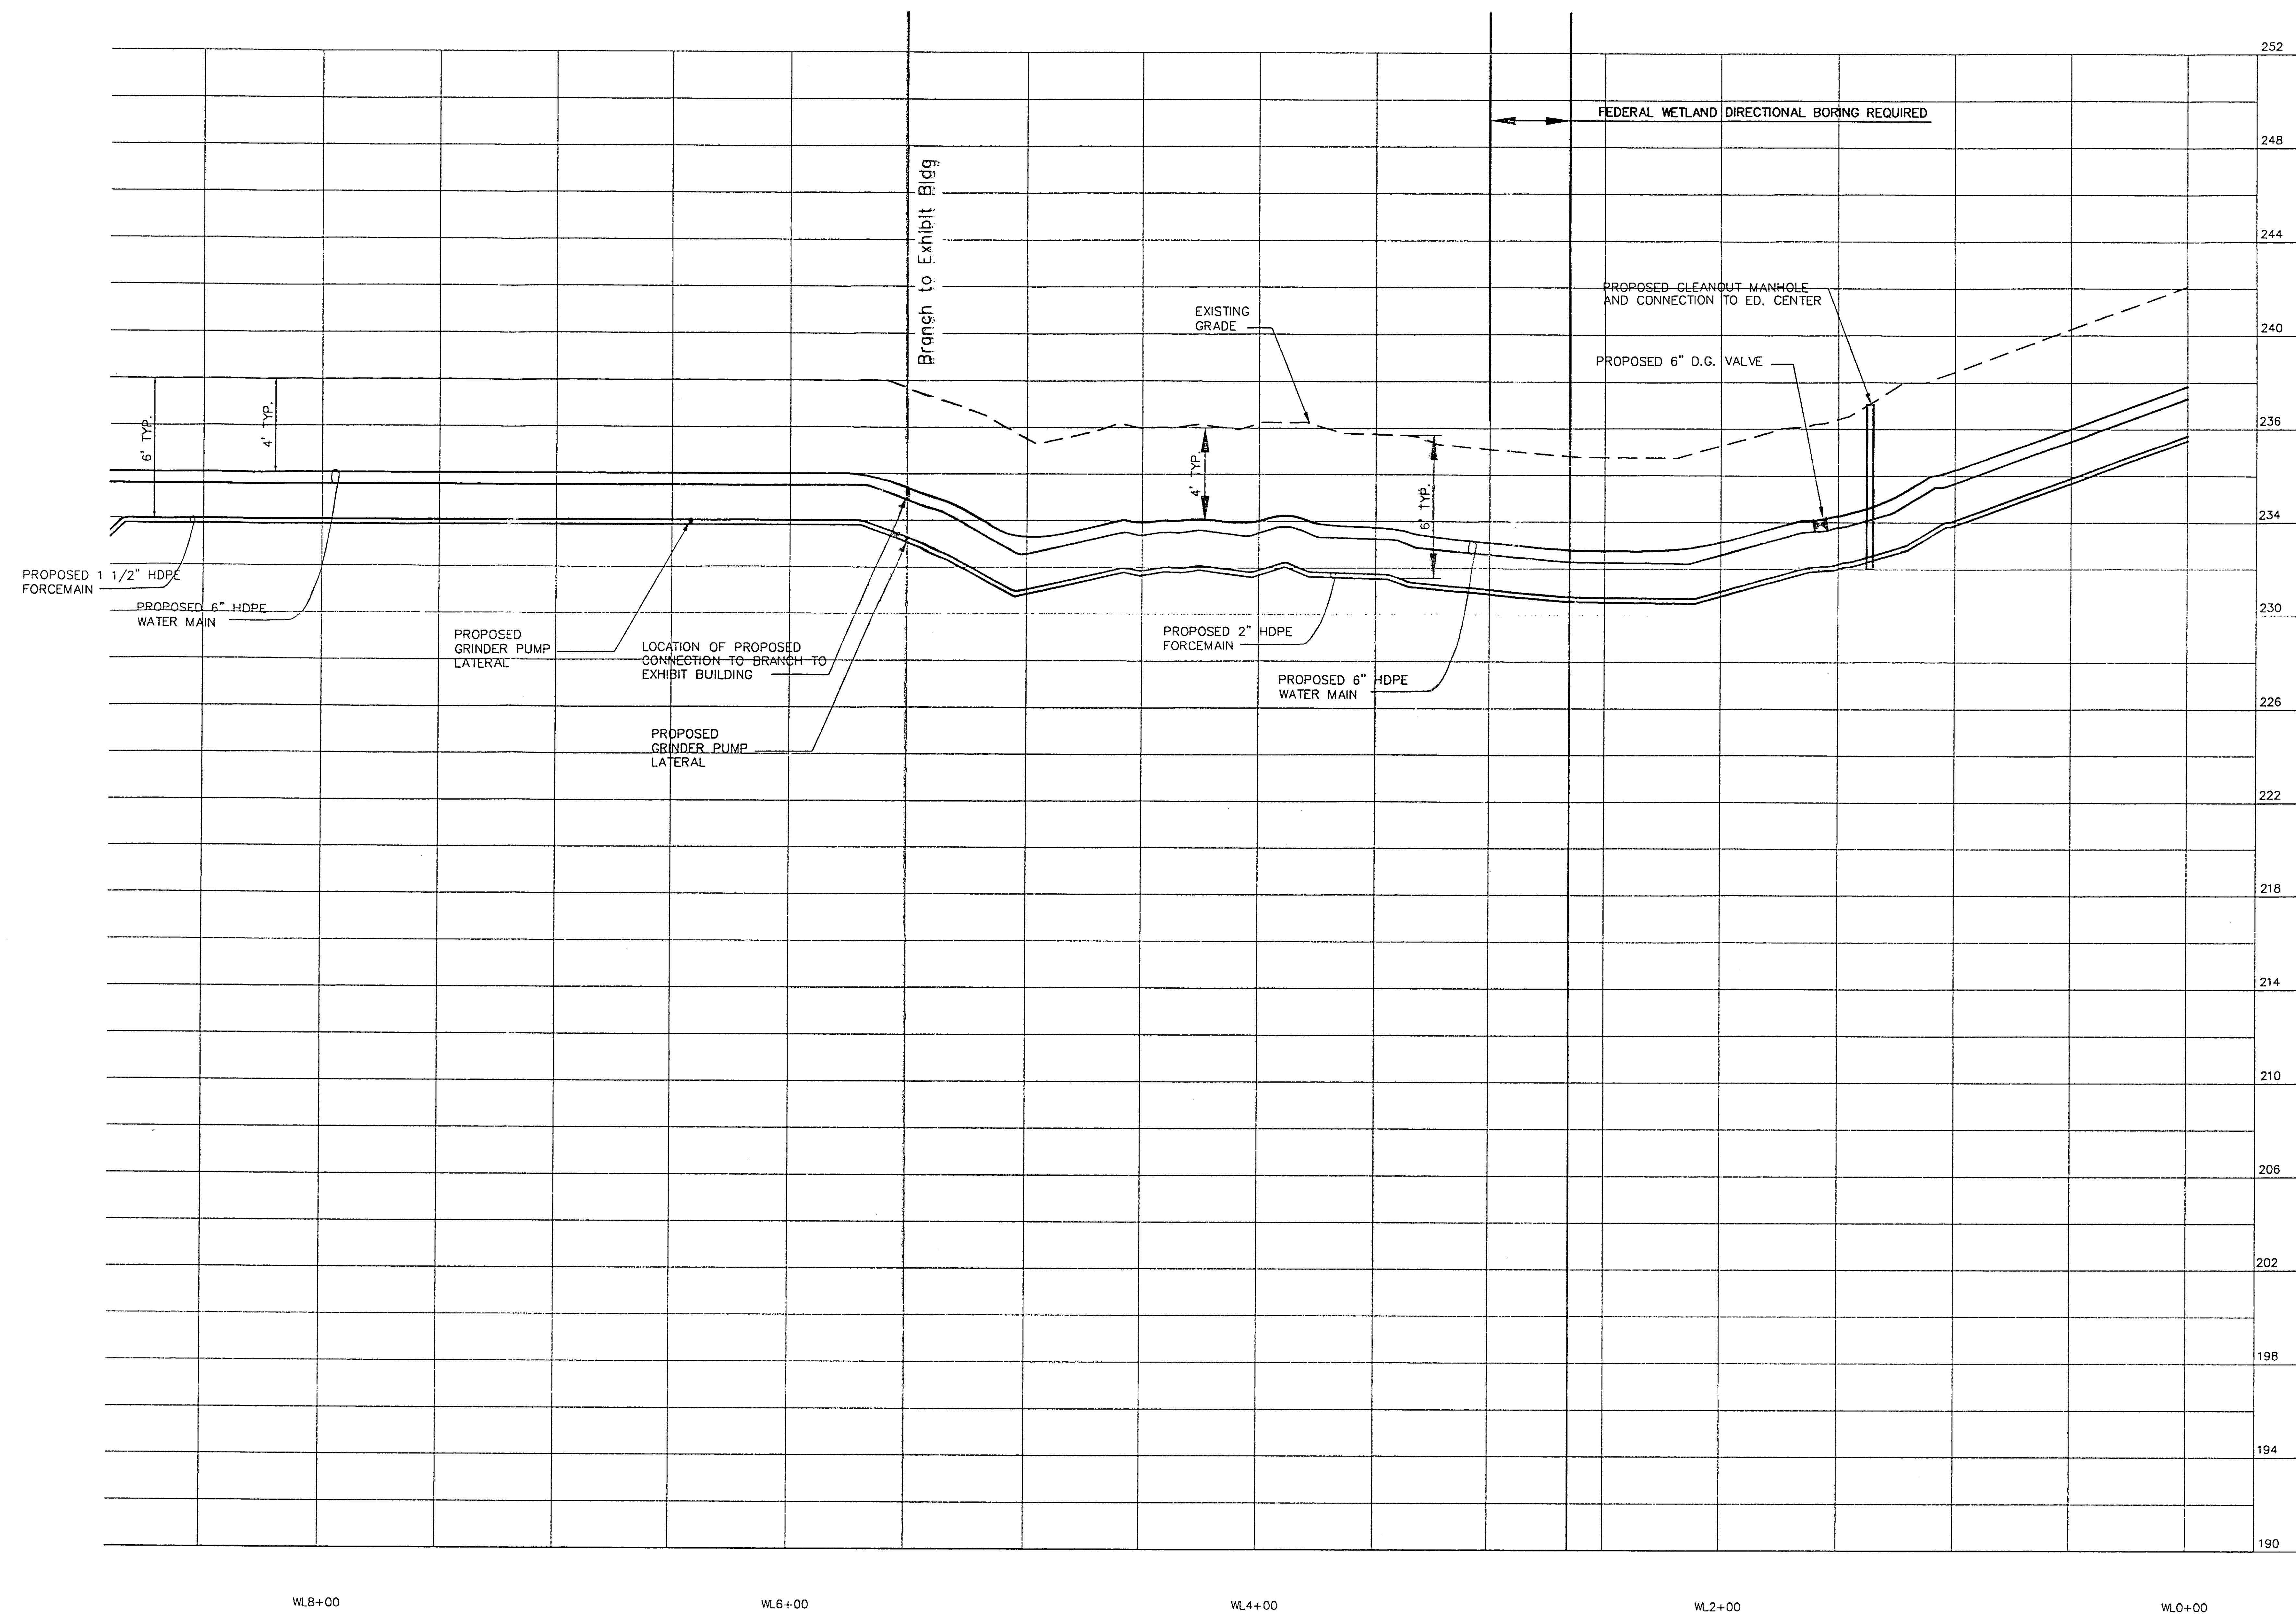


PROFILE II

SCALE: HORIZ. - 1"=80'
VERT. - 1"=8'

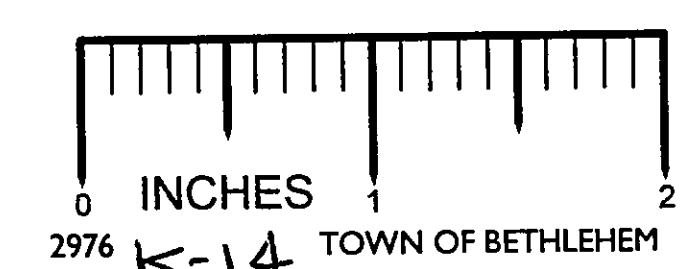

NO. DATE NOTES:

STATE OF NEW YORK
DEPARTMENT OF ENVIRONMENTAL CONSERVATION
DIVISION OF OPERATIONS
BUREAU OF DESIGN & CONSTRUCTION

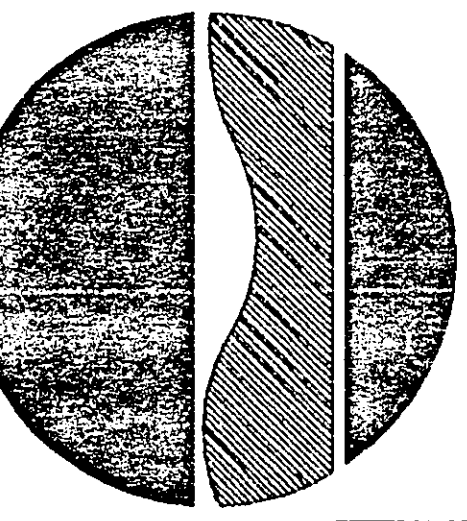

DESIGNED BY
CHECKED BY
DRAWN BY

REVISIONS	NO.	DATE	DESCRIPTION	BY

PROJECT DESCRIPTION
FIVE RIVERS ENVIRONMENTAL EDUCATION CENTER
MUNICIPAL SEWAGE AND WATER CONNECTION
FIVE RIVERS PLAN & PROFILE II

FACILITY NAME
FIVE RIVERS ENV.
EDUCATION CENTER
FACILITY NO. 2515
PROJECT NO. 97-2789
DATE AUGUST, 2001
SCALE AS NOTED
DRAWING NO. 6