




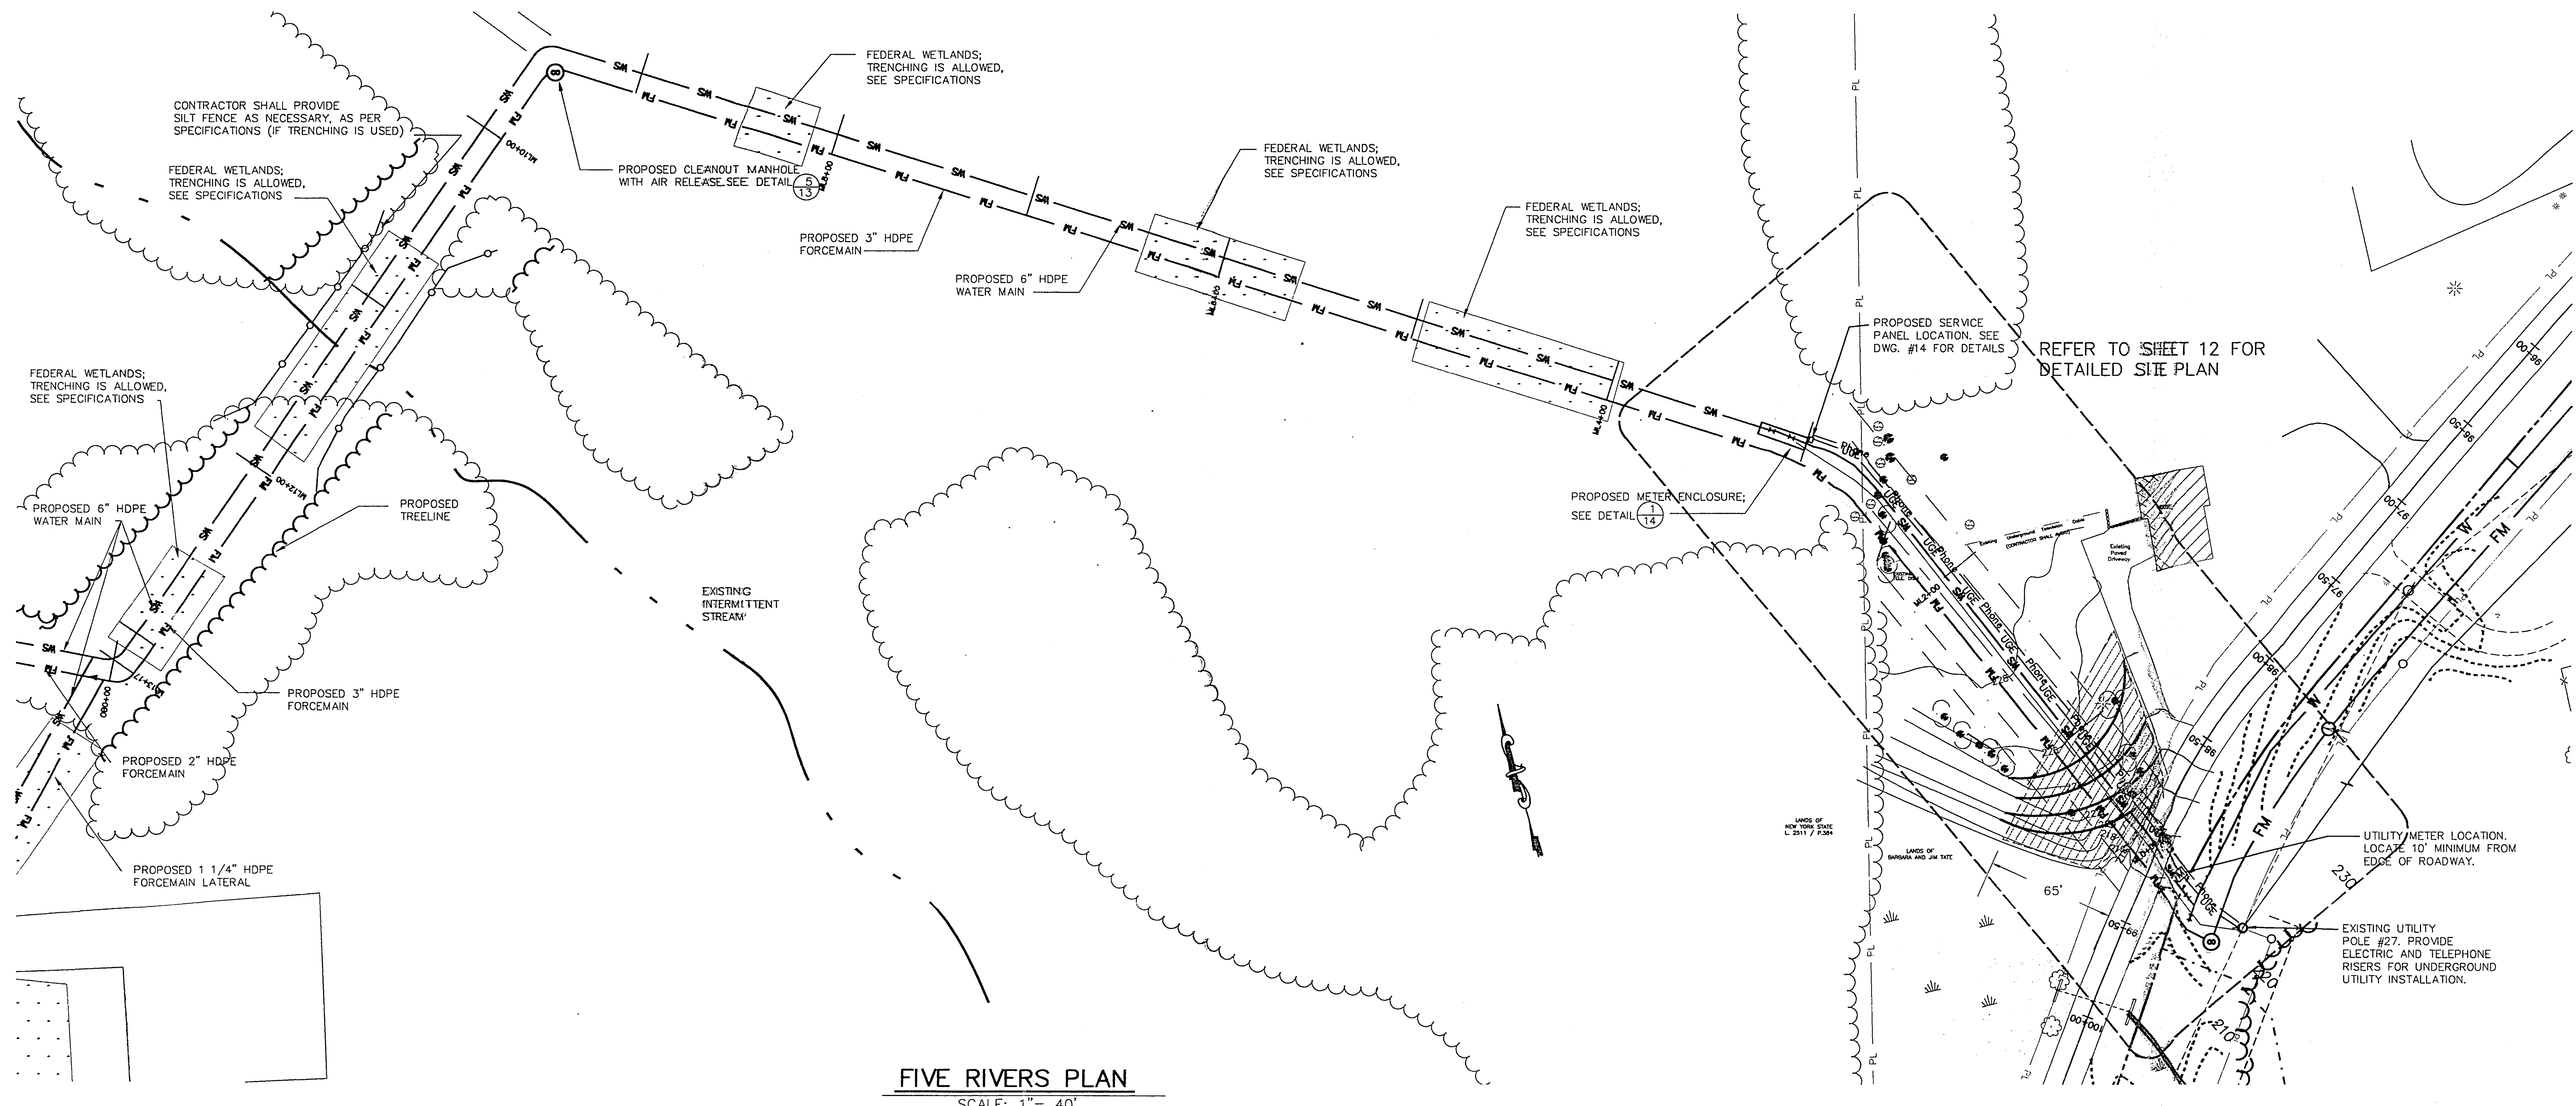

FIVE RIVERS PLAN
SCALE: 1" = 40'

 

PROFILE IV
SCALE: HORIZ. - 1" = 40'
VERT. - 1" = 4'

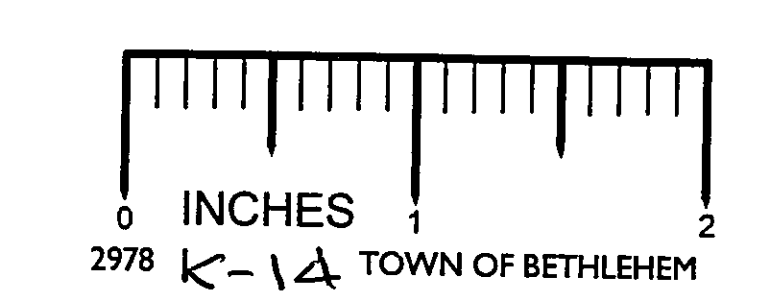

PROJECT DESCRIPTION		REVISIONS			STATE OF NEW YORK DEPARTMENT OF ENVIRONMENTAL CONSERVATION DIVISION OF OPERATIONS BUREAU OF DESIGN & CONSTRUCTION	NO. DATE	NOTES:
FIVE RIVERS ENVIRONMENTAL EDUCATION CENTER MUNICIPAL SEWAGE AND WATER CONNECTION	NO. DATE	DESCRIPTION	BY				
FACILITY NAME FIVE RIVERS ENV. EDUCATION CENTER							
FACILITY NO. 2515							
PROJECT NO. 97-2789							
DATE AUGUST, 2001							
SCALE AS NOTED							
DRAWING NO. 08							