


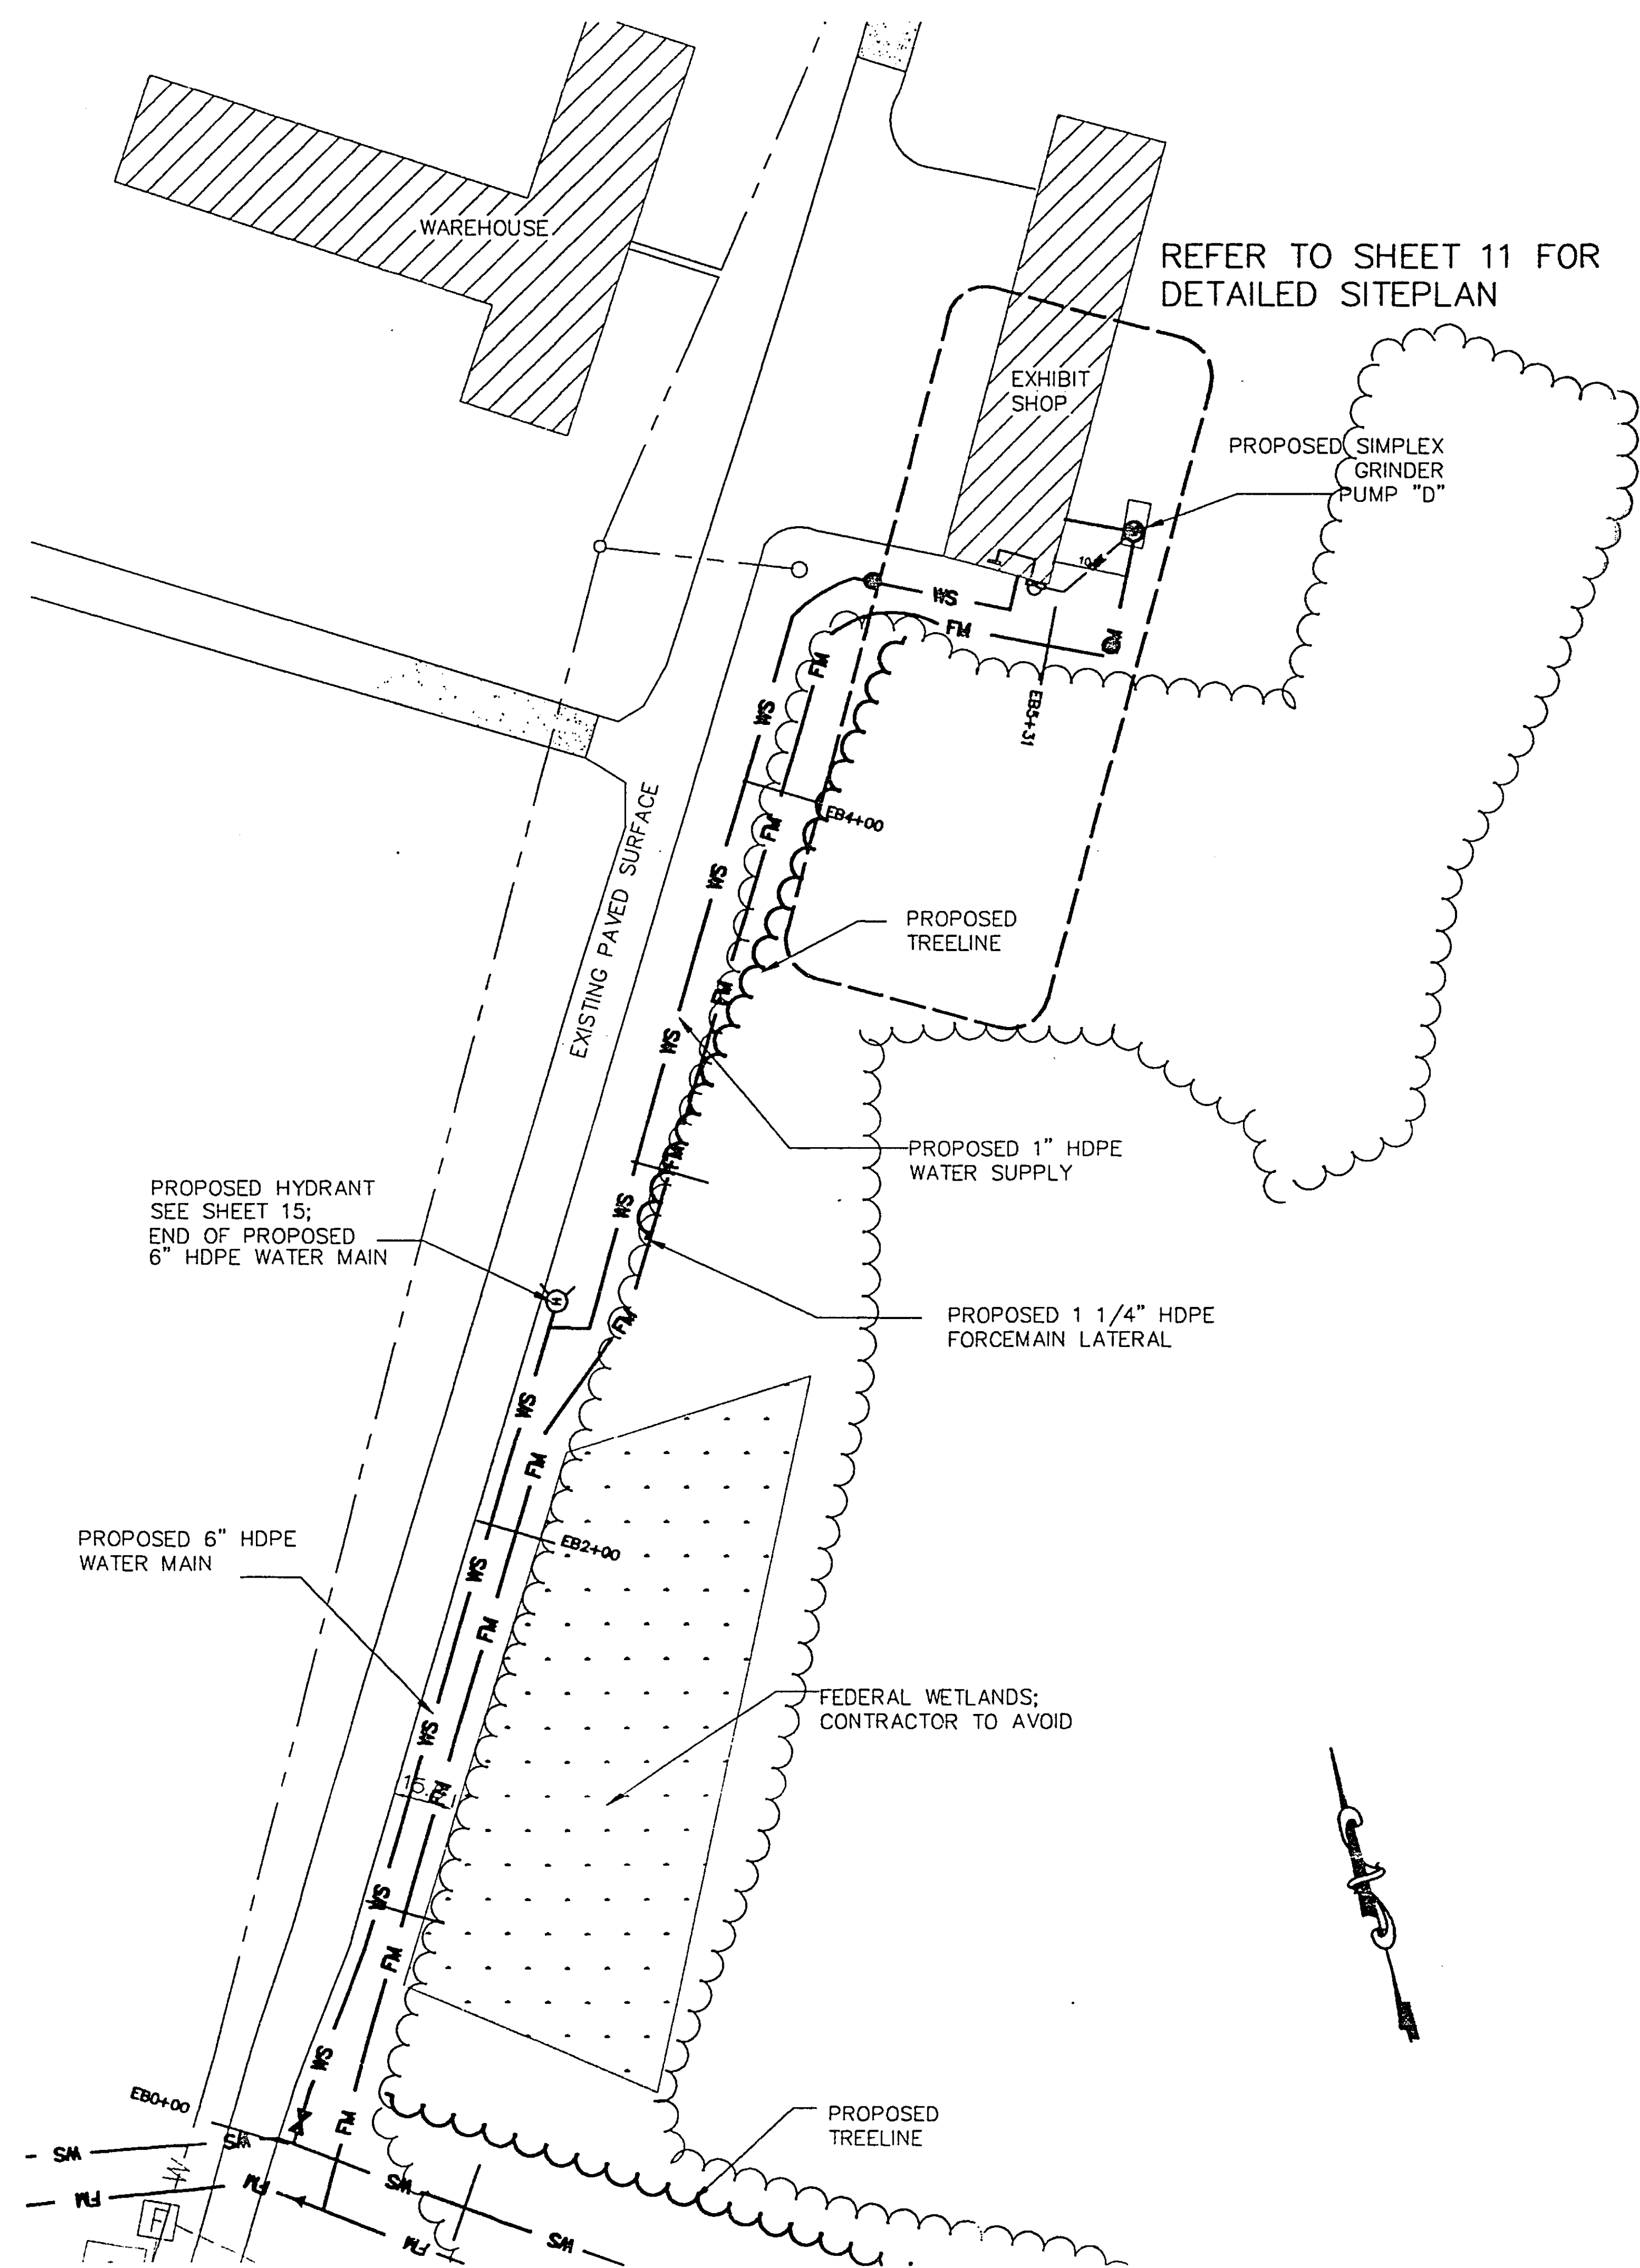


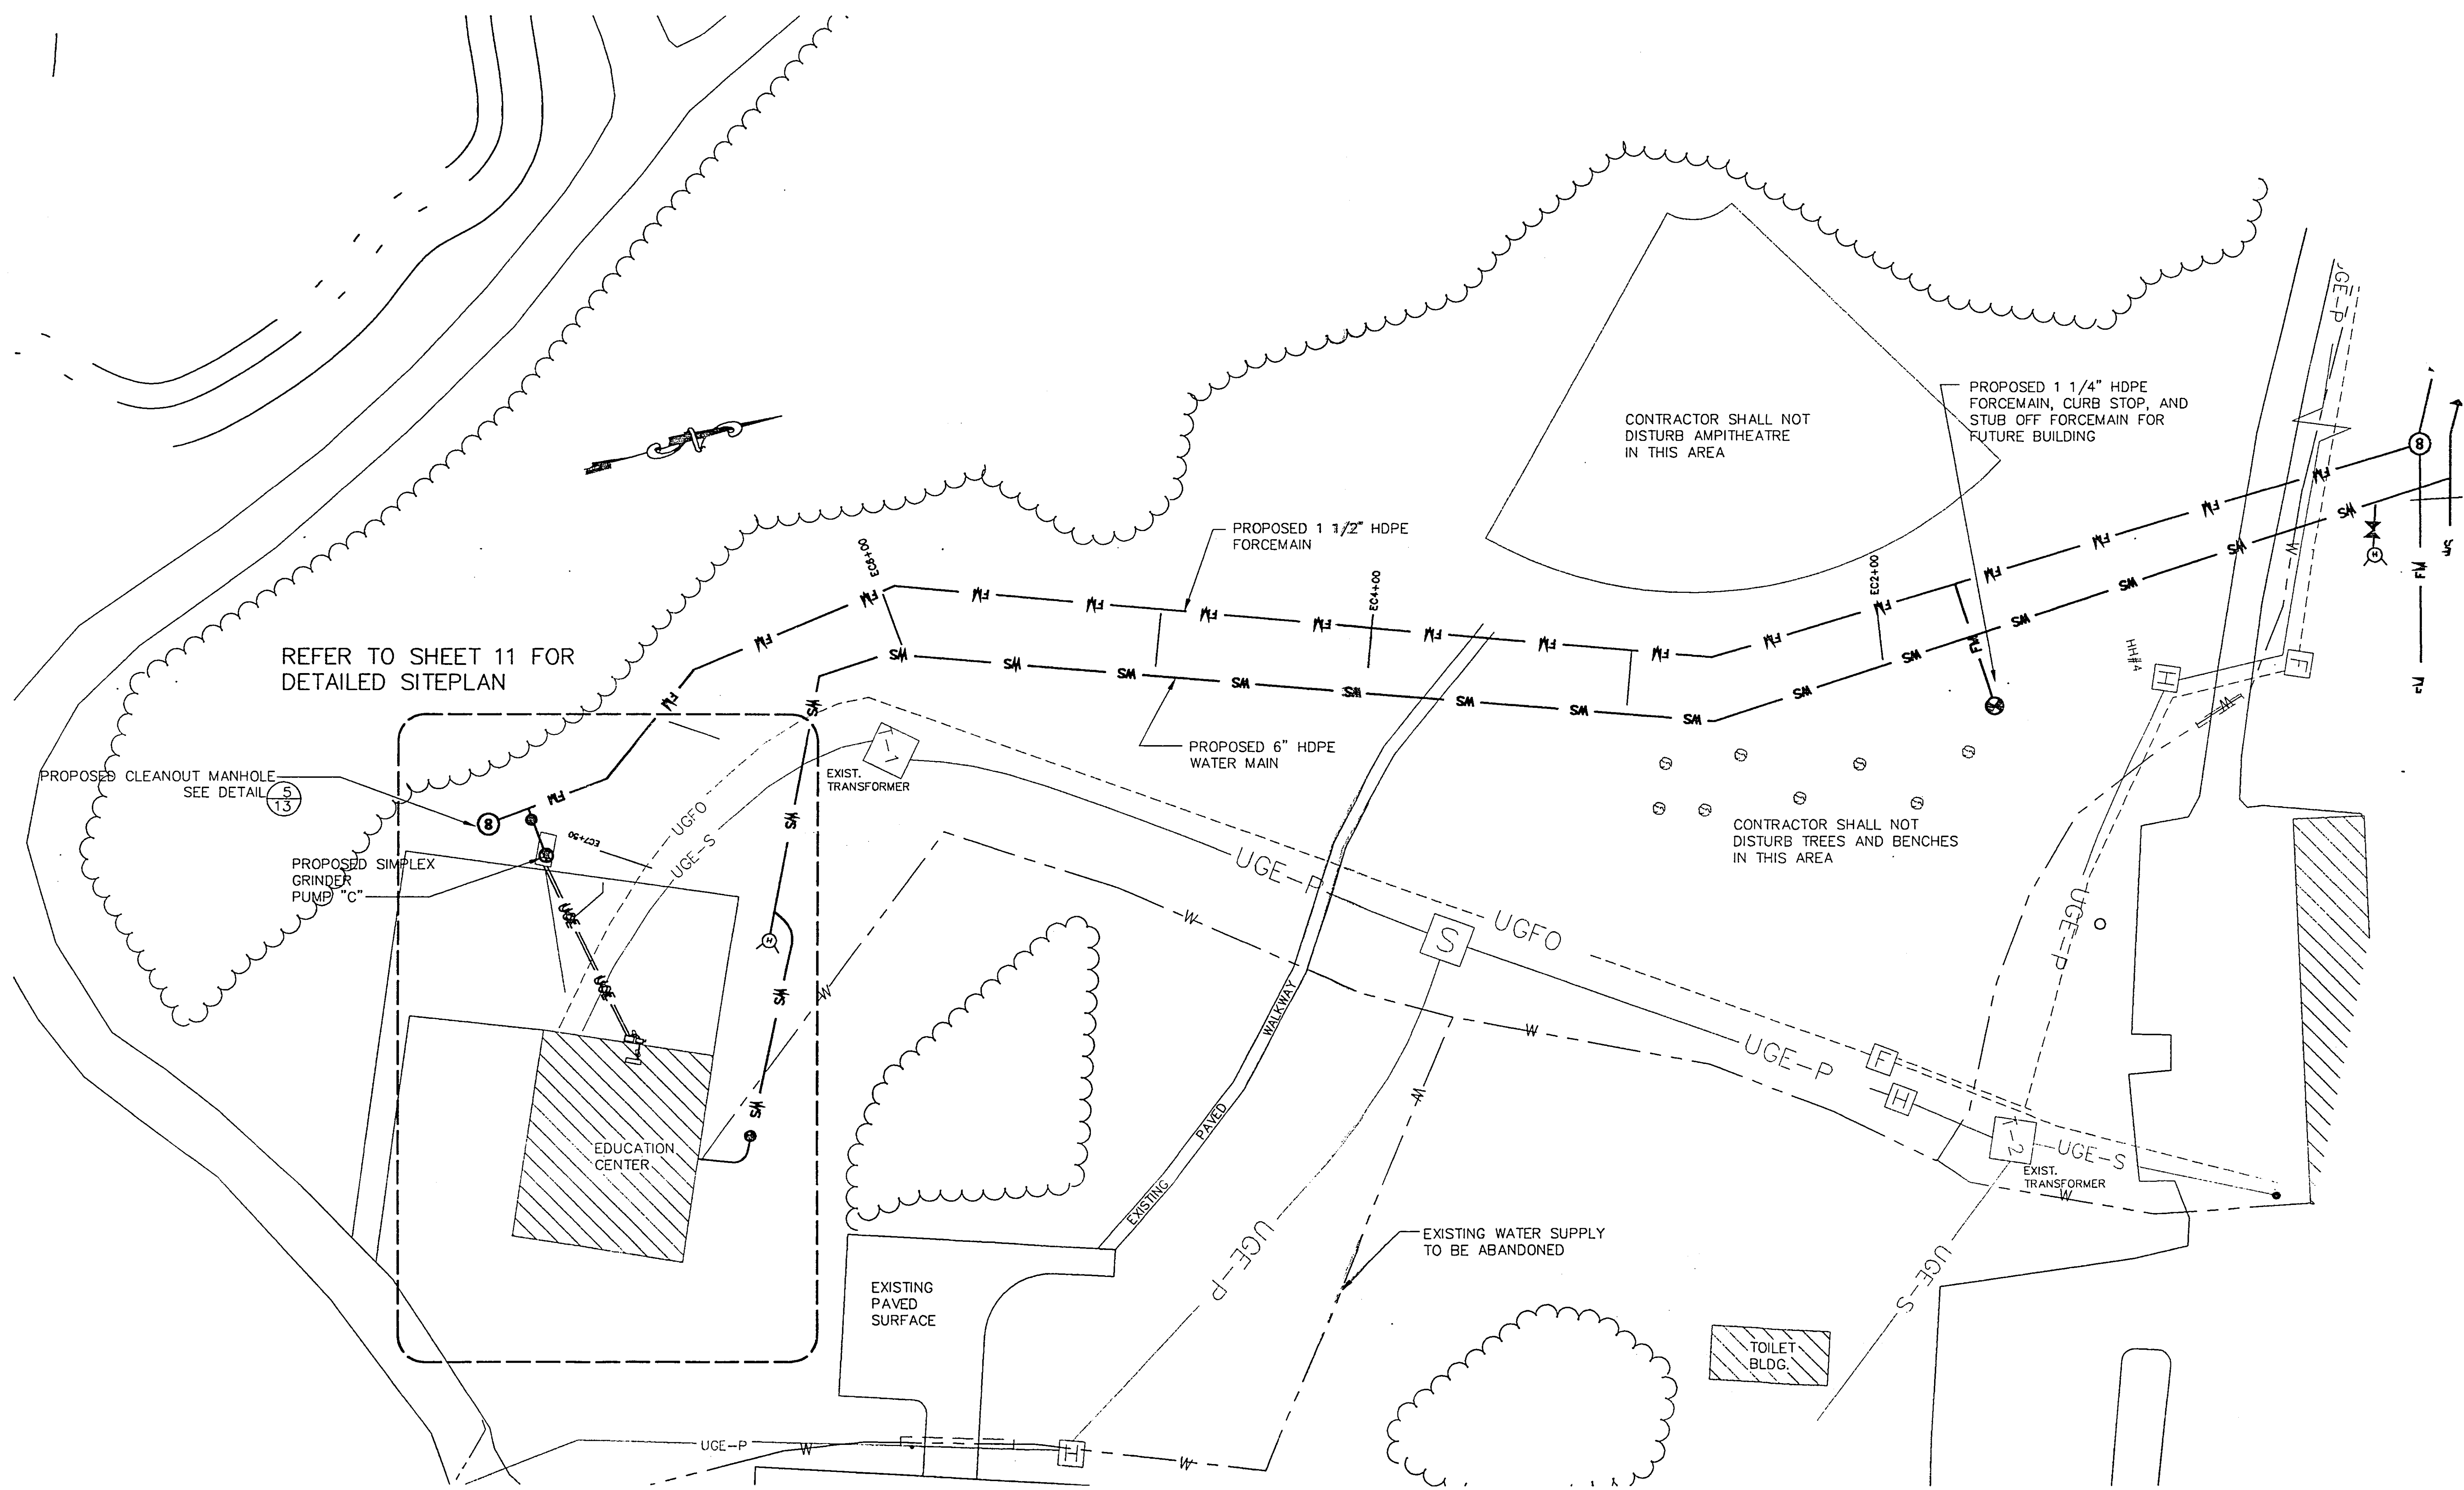

FIVE RIVERS PLAN
SCALE: HORIZ. - 1"=40'

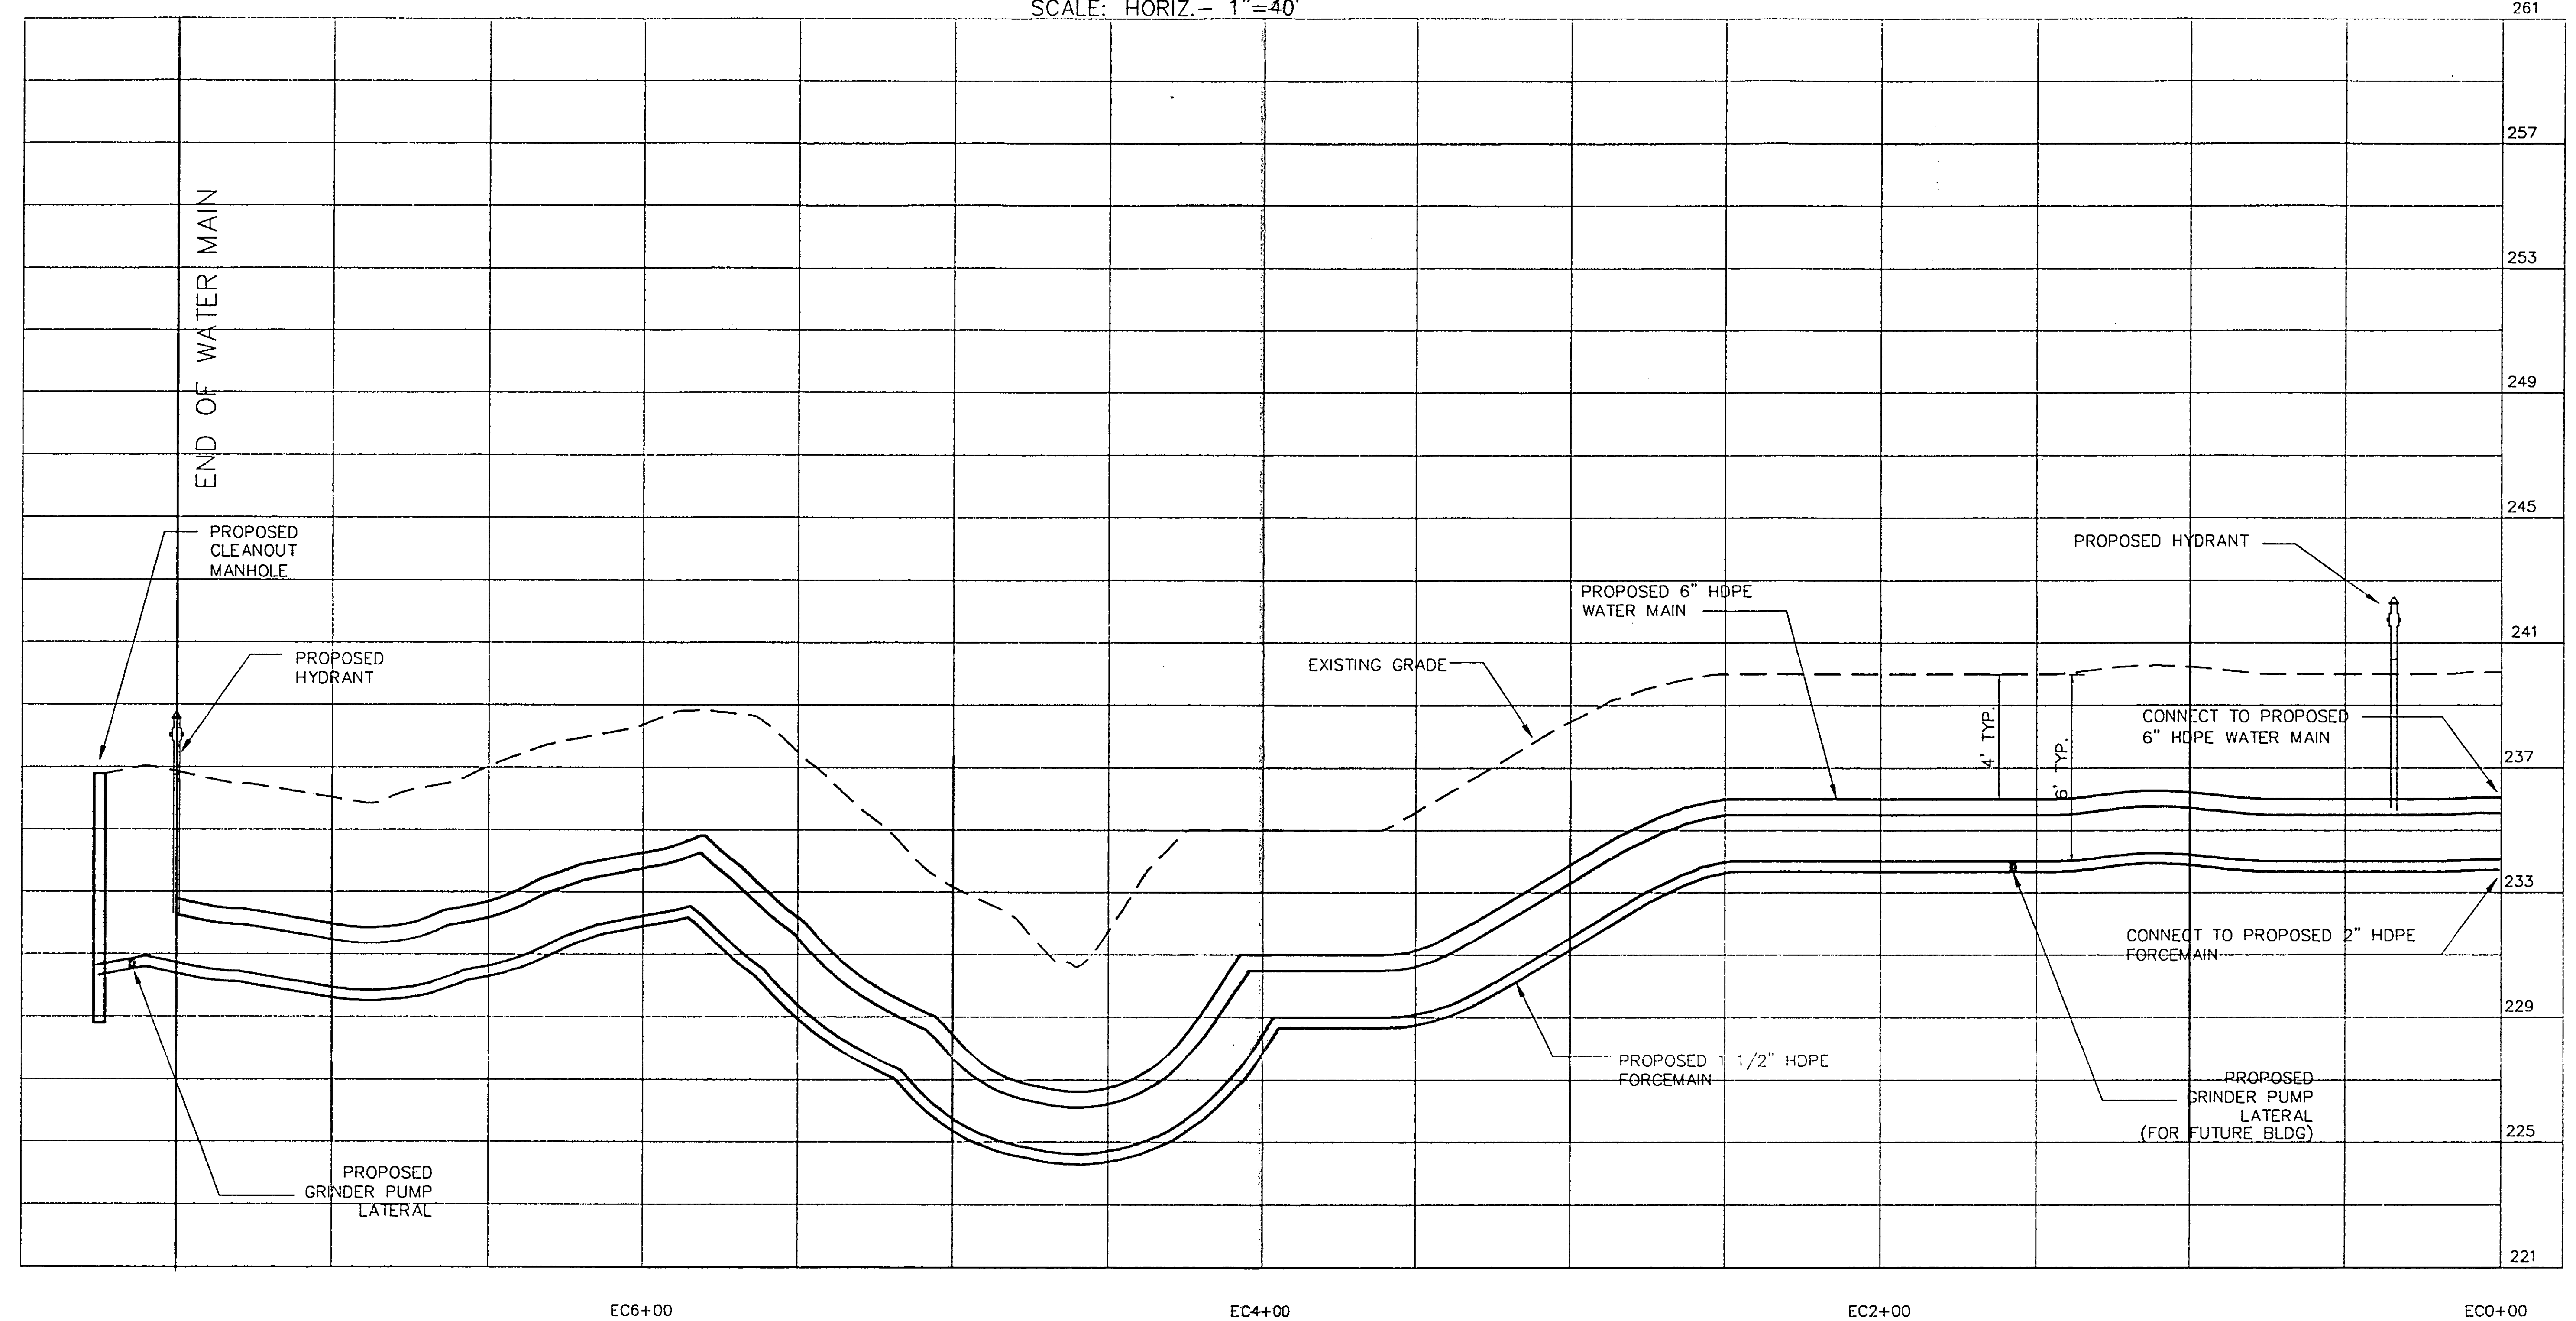


FIVE RIVERS PLAN
SCALE: HORIZ. - 1"=40'

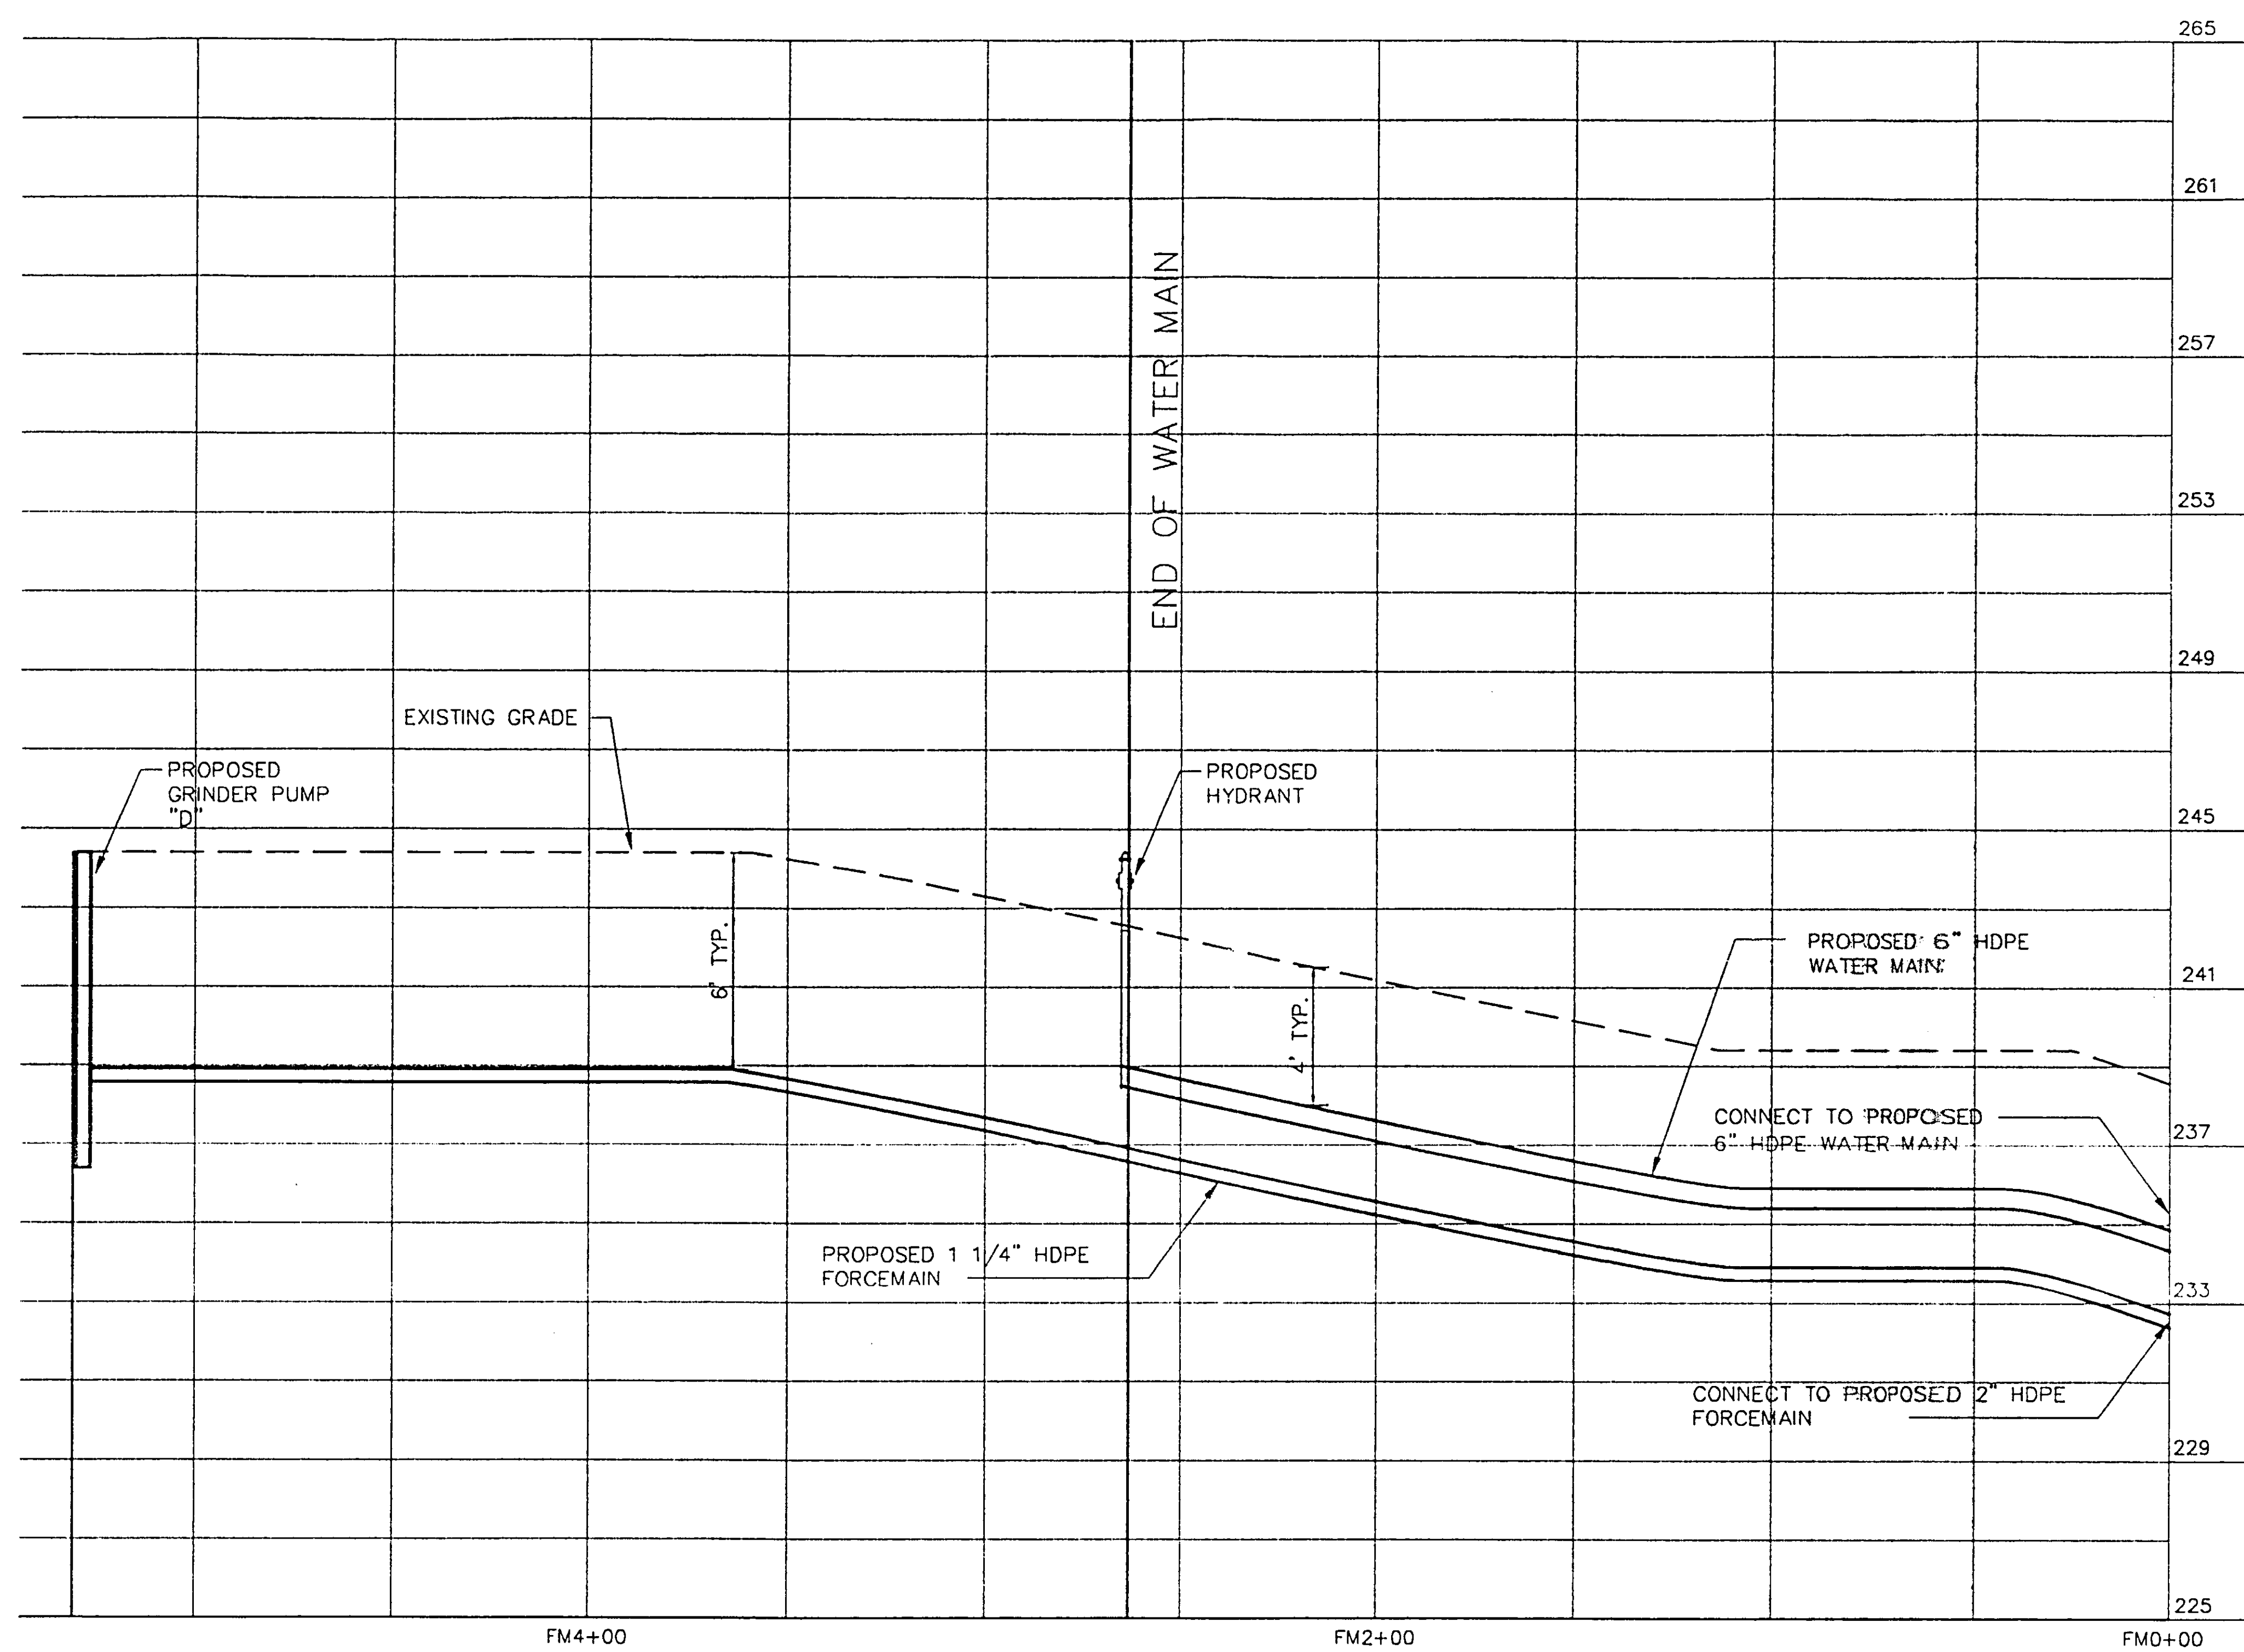


PROFILE V

SCALE: HORIZ. - 1"=40'
VERT. - 1"=4'

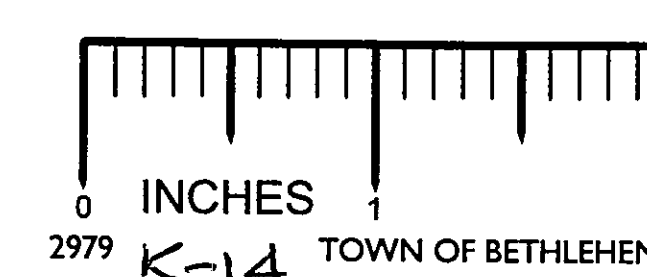

NO. DATE NOTES:

STATE OF NEW YORK
DEPARTMENT OF ENVIRONMENTAL CONSERVATION
DIVISION OF OPERATIONS
BUREAU OF DESIGN & CONSTRUCTION

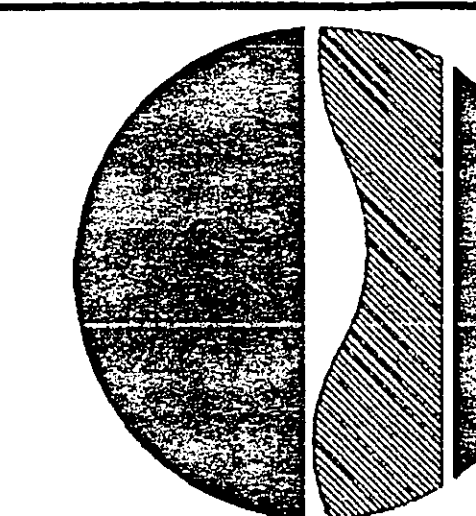

DESIGNED BY JZC
CHECKED BY JH
DRAWN BY JH

NO.	DATE	DESCRIPTION	BY
1			
2			
PROJECT DESCRIPTION
FIVE RIVERS ENVIRONMENTAL EDUCATION CENTER
MUNICIPAL SEWAGE AND WATER CONNECTION
FIVE RIVERS PLAN & PROFILE V

FACILITY NAME
FIVE RIVERS ENV.
EDUCATION CENTER
FACILITY NO. 2515
PROJECT NO. 97-2789
DATE AUGUST, 2001
SCALE AS NOTED
DRAWING NO. 9