



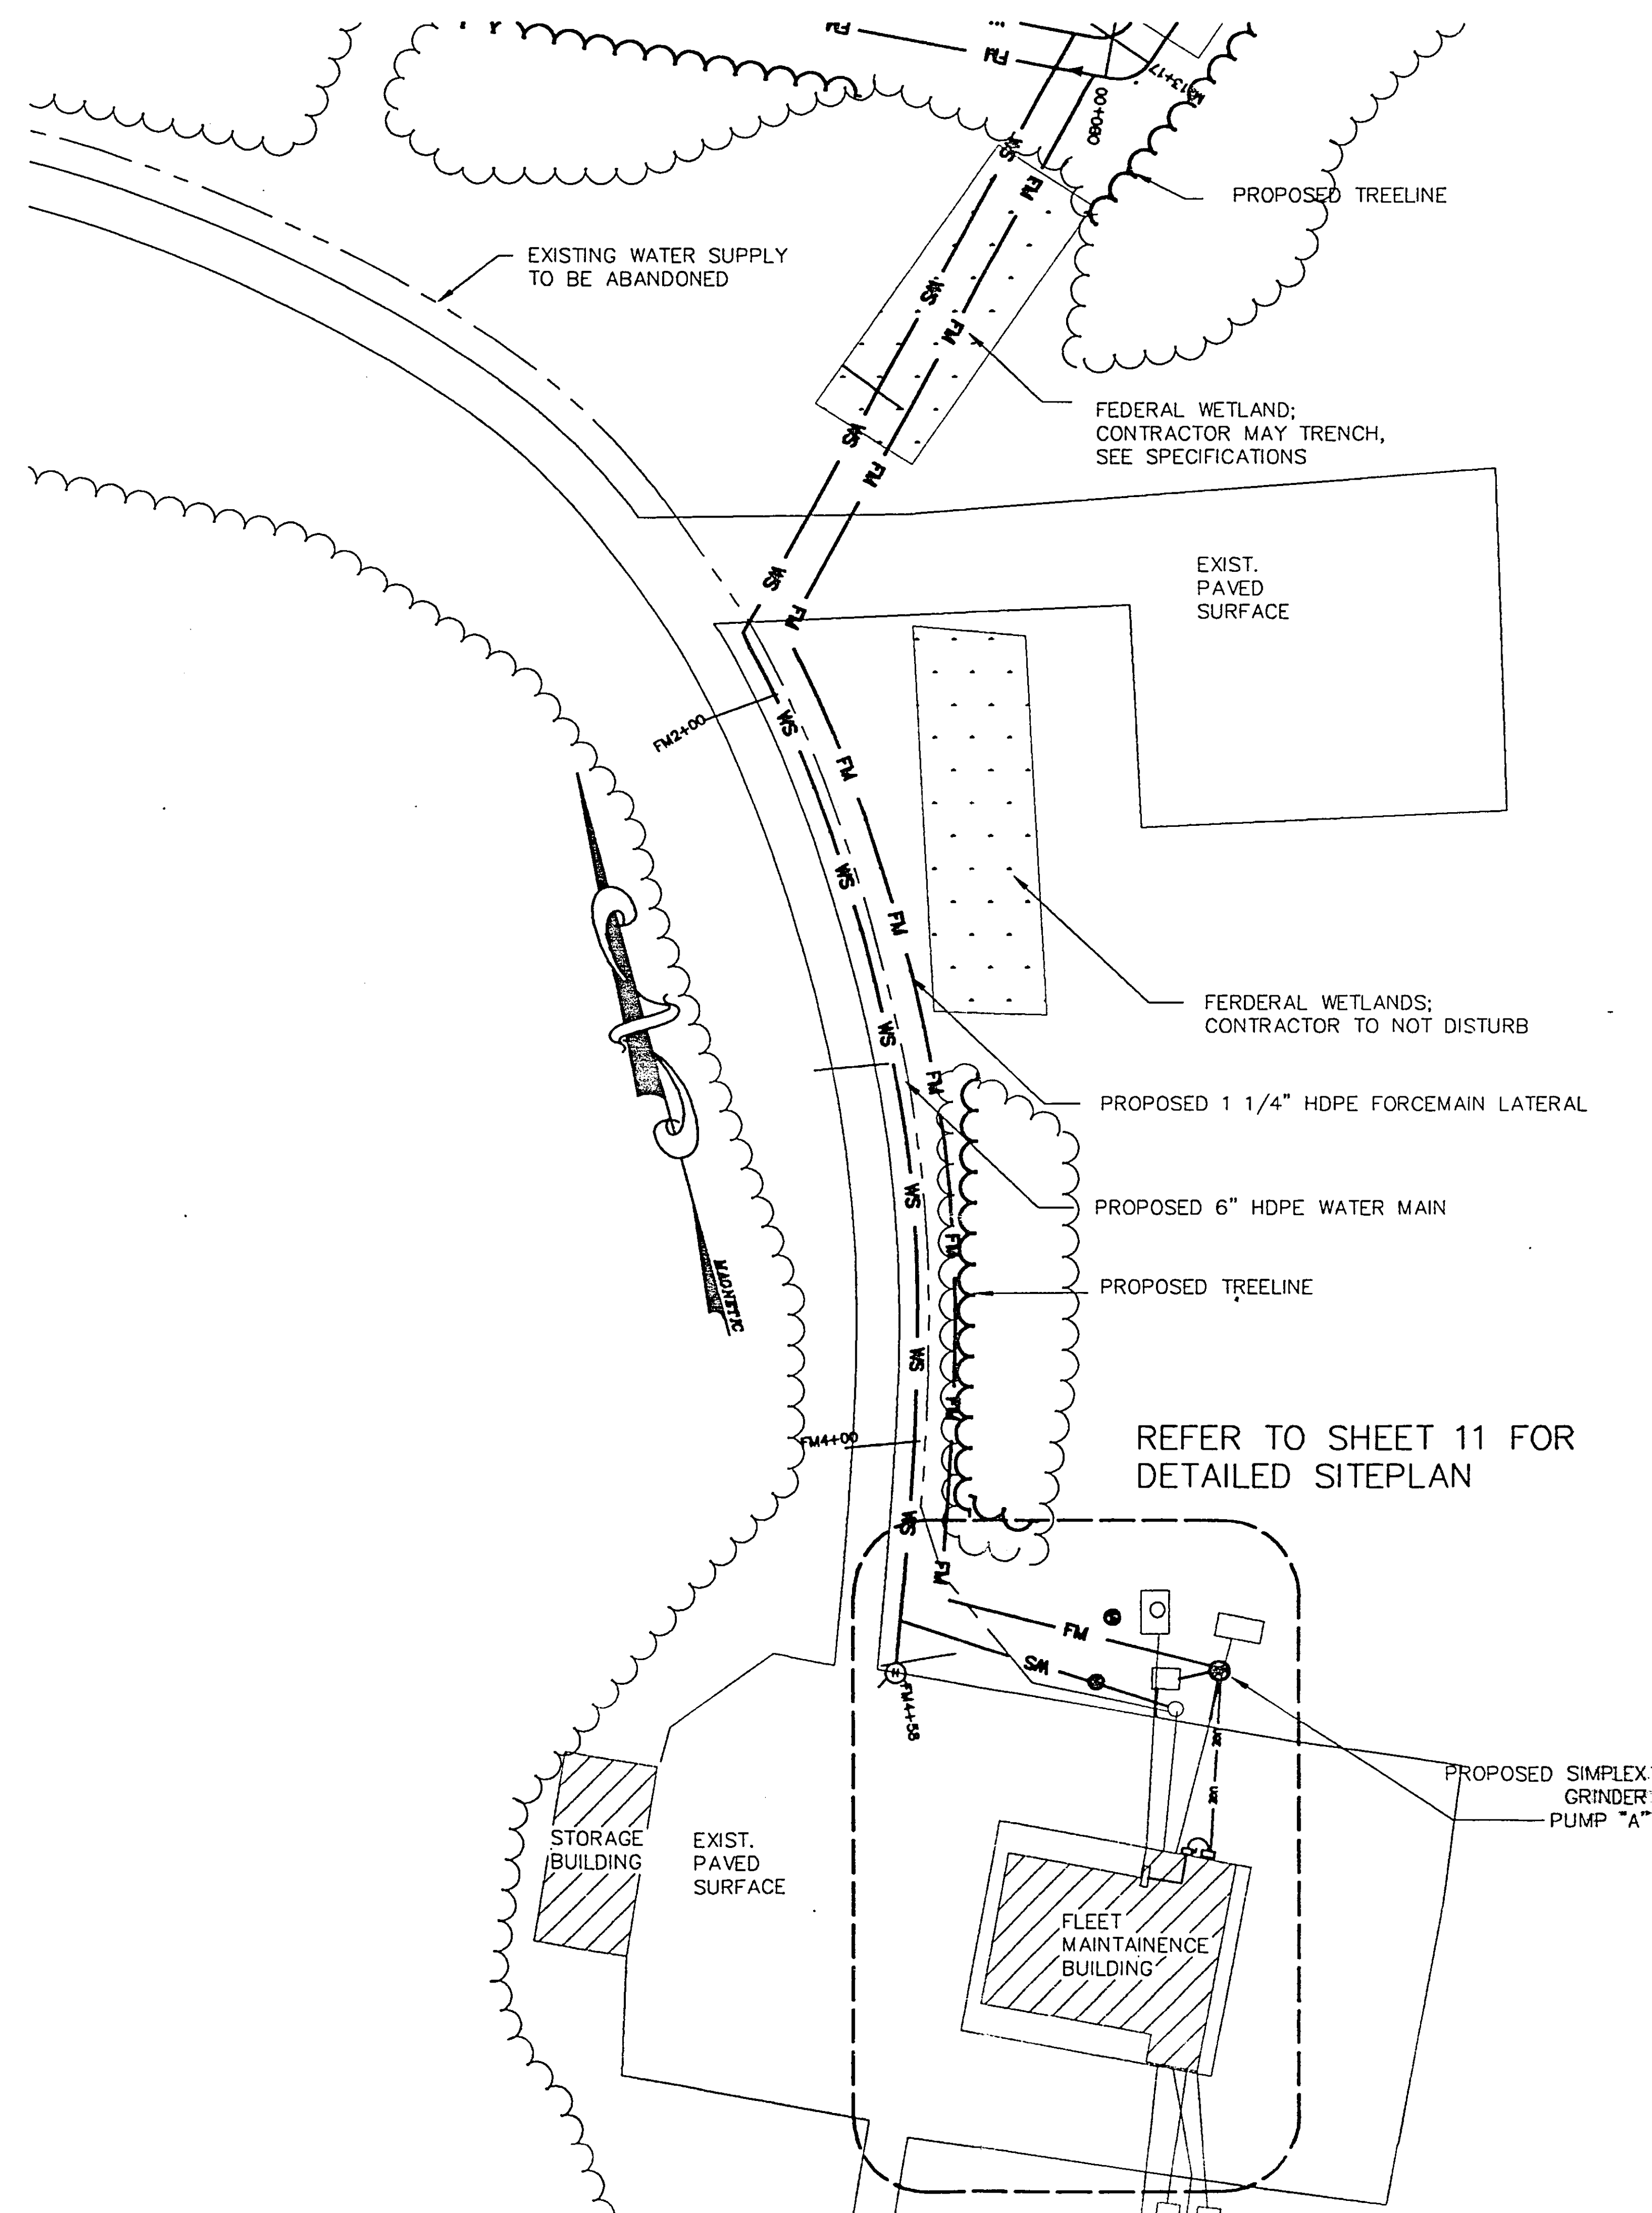


FIVE RIVERS PLAN

SCALE: 1"=40'

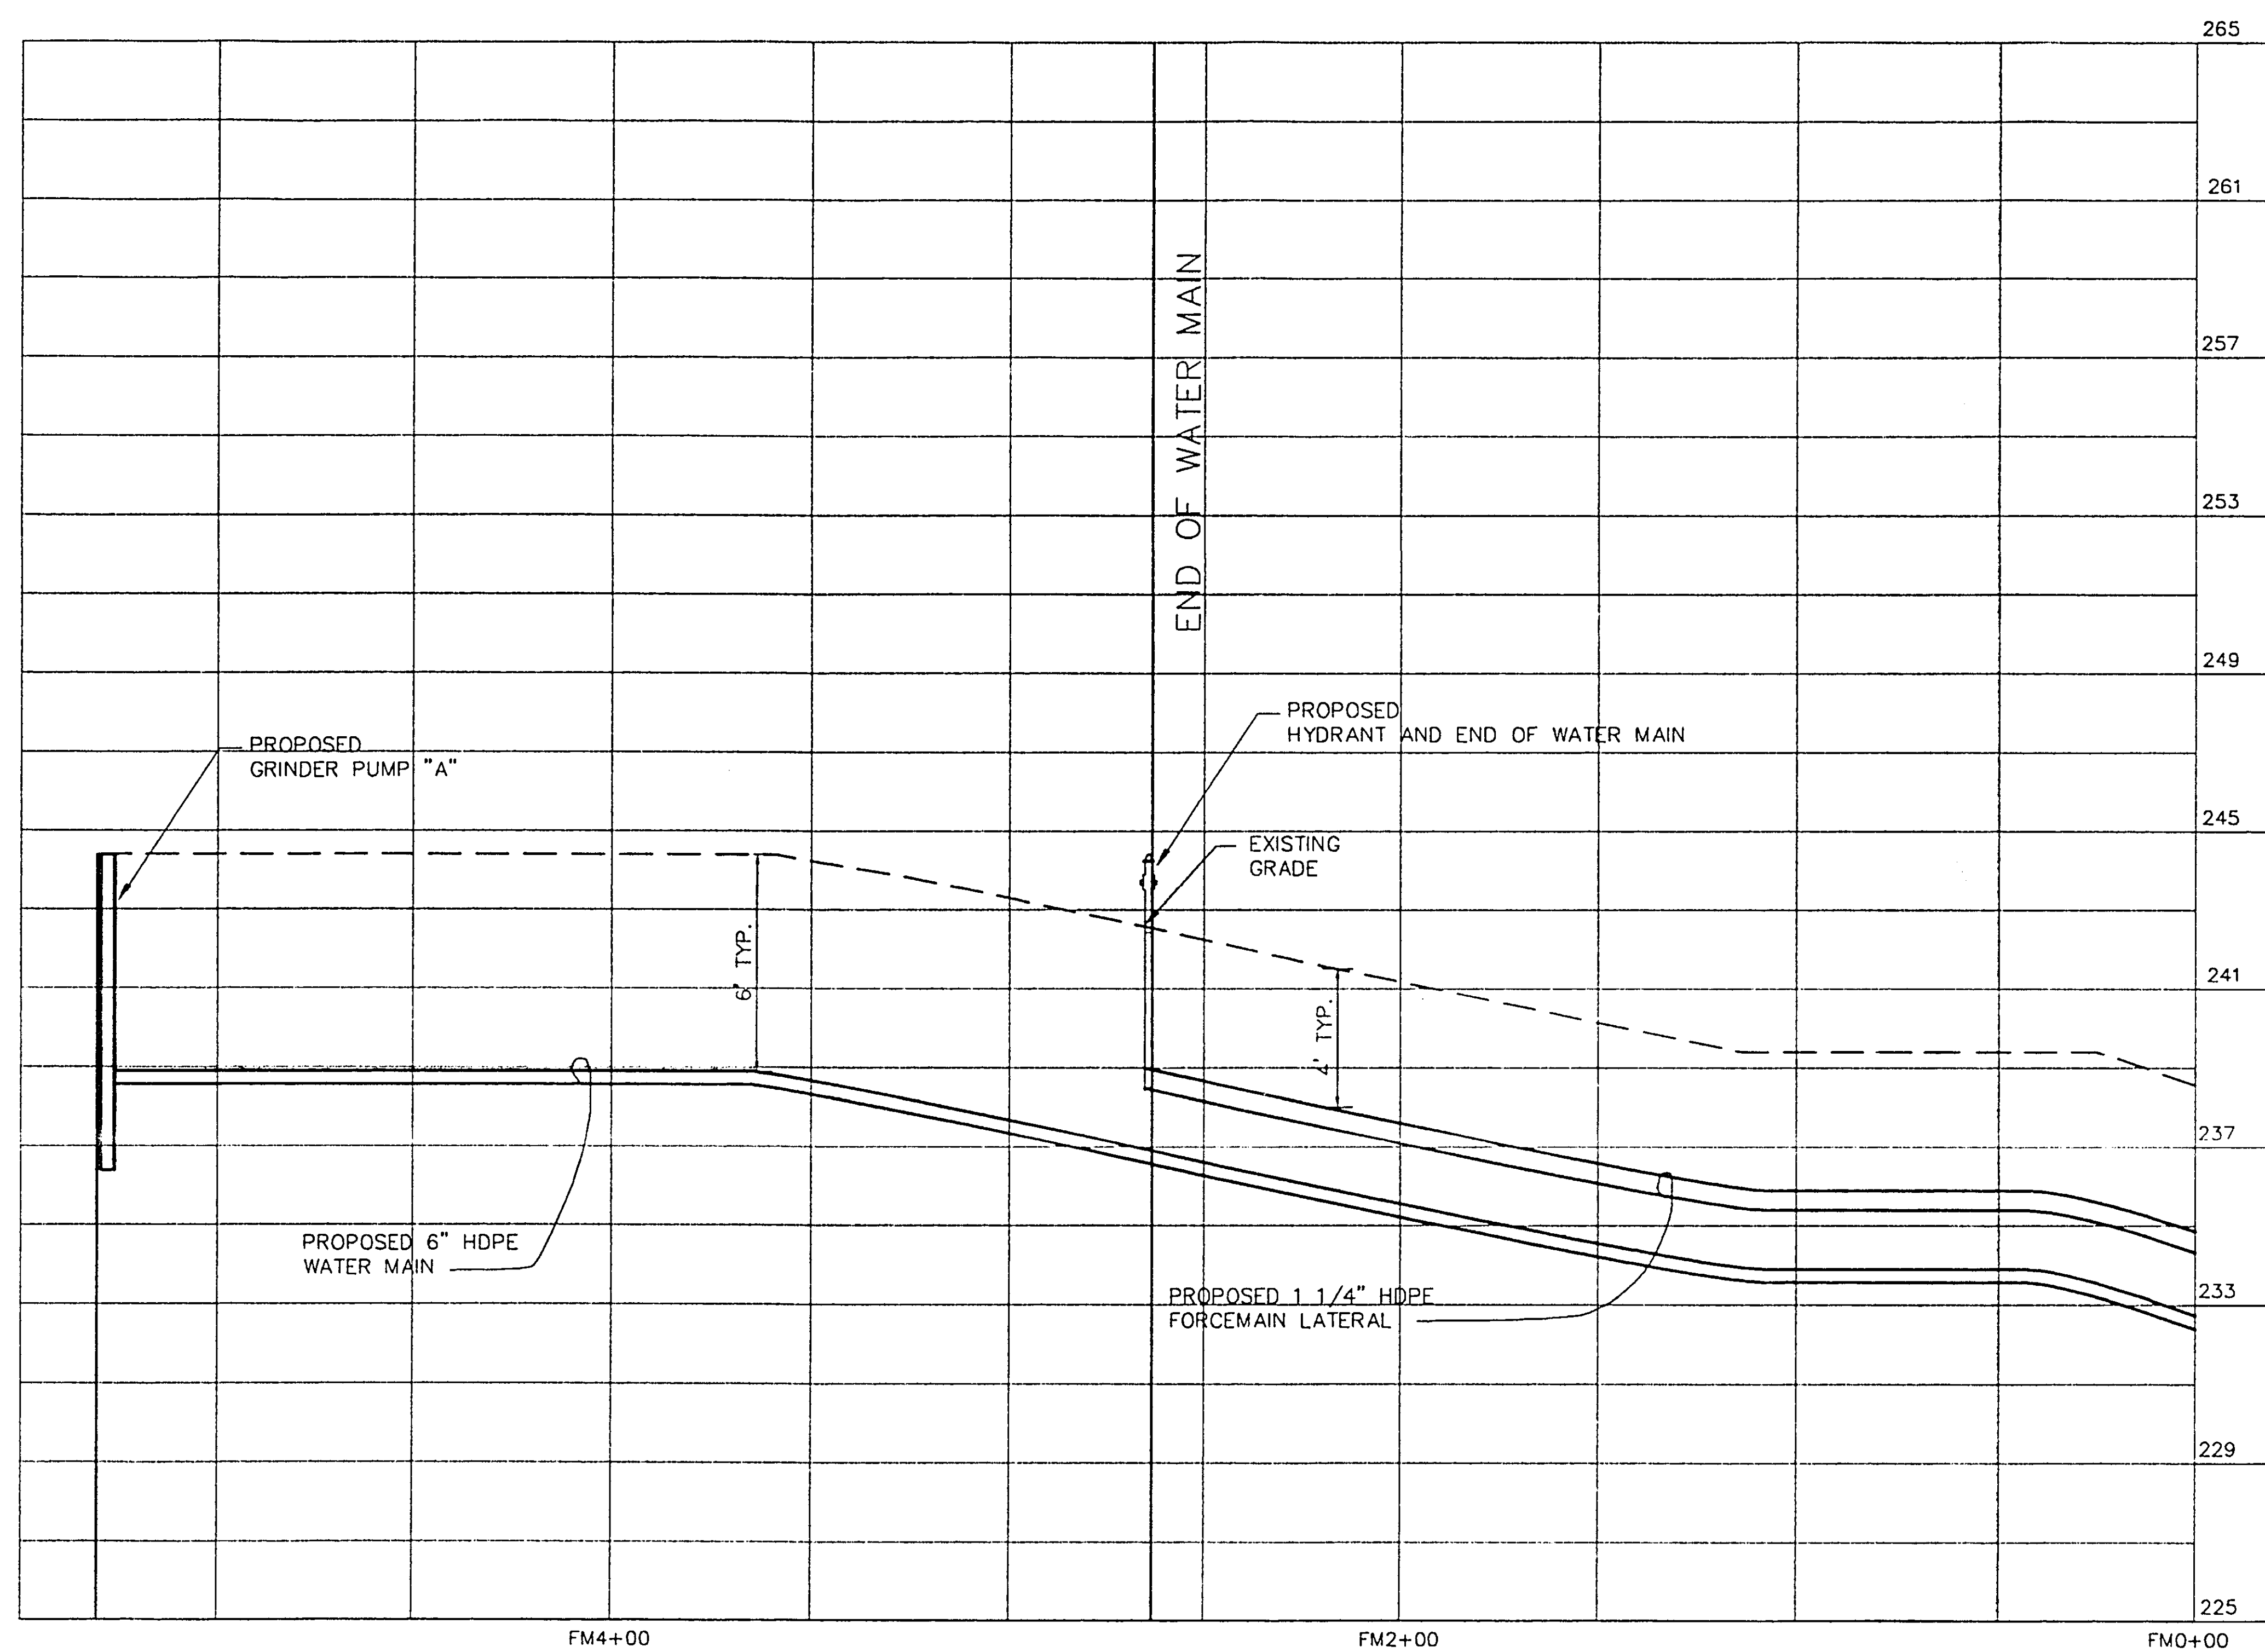

PROFILE VI

SCALE: HORIZ. - 1"=40'
VERT. - 1"=4'

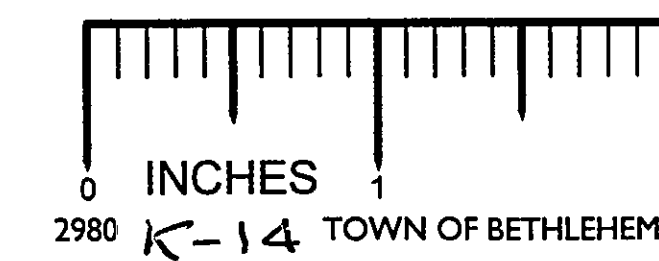

NO. DATE NOTES:	
STATE OF NEW YORK DEPARTMENT OF ENVIRONMENTAL CONSERVATION DIVISION OF OPERATIONS BUREAU OF DESIGN & CONSTRUCTION	
DESIGNED BY: <i>[Signature]</i> CHECKED BY: <i>[Signature]</i> DRAWN BY: <i>[Signature]</i>	REVISIONS NO. DATE DESCRIPTION BY AS BUILT
PROJECT DESCRIPTION FIVE RIVERS ENVIRONMENTAL EDUCATION CENTER MUNICIPAL SEWAGE AND WATER CONNECTION FIVE RIVERS PLAN & PROFILE VI	
FACILITY NAME FIVE RIVERS ENV. EDUCATION CENTER	
FACILITY NO. 2515	
PROJECT NO. 97-2789	
DATE AUGUST, 2001	
SCALE AS NOTED	
DRAWING NO. 10	