
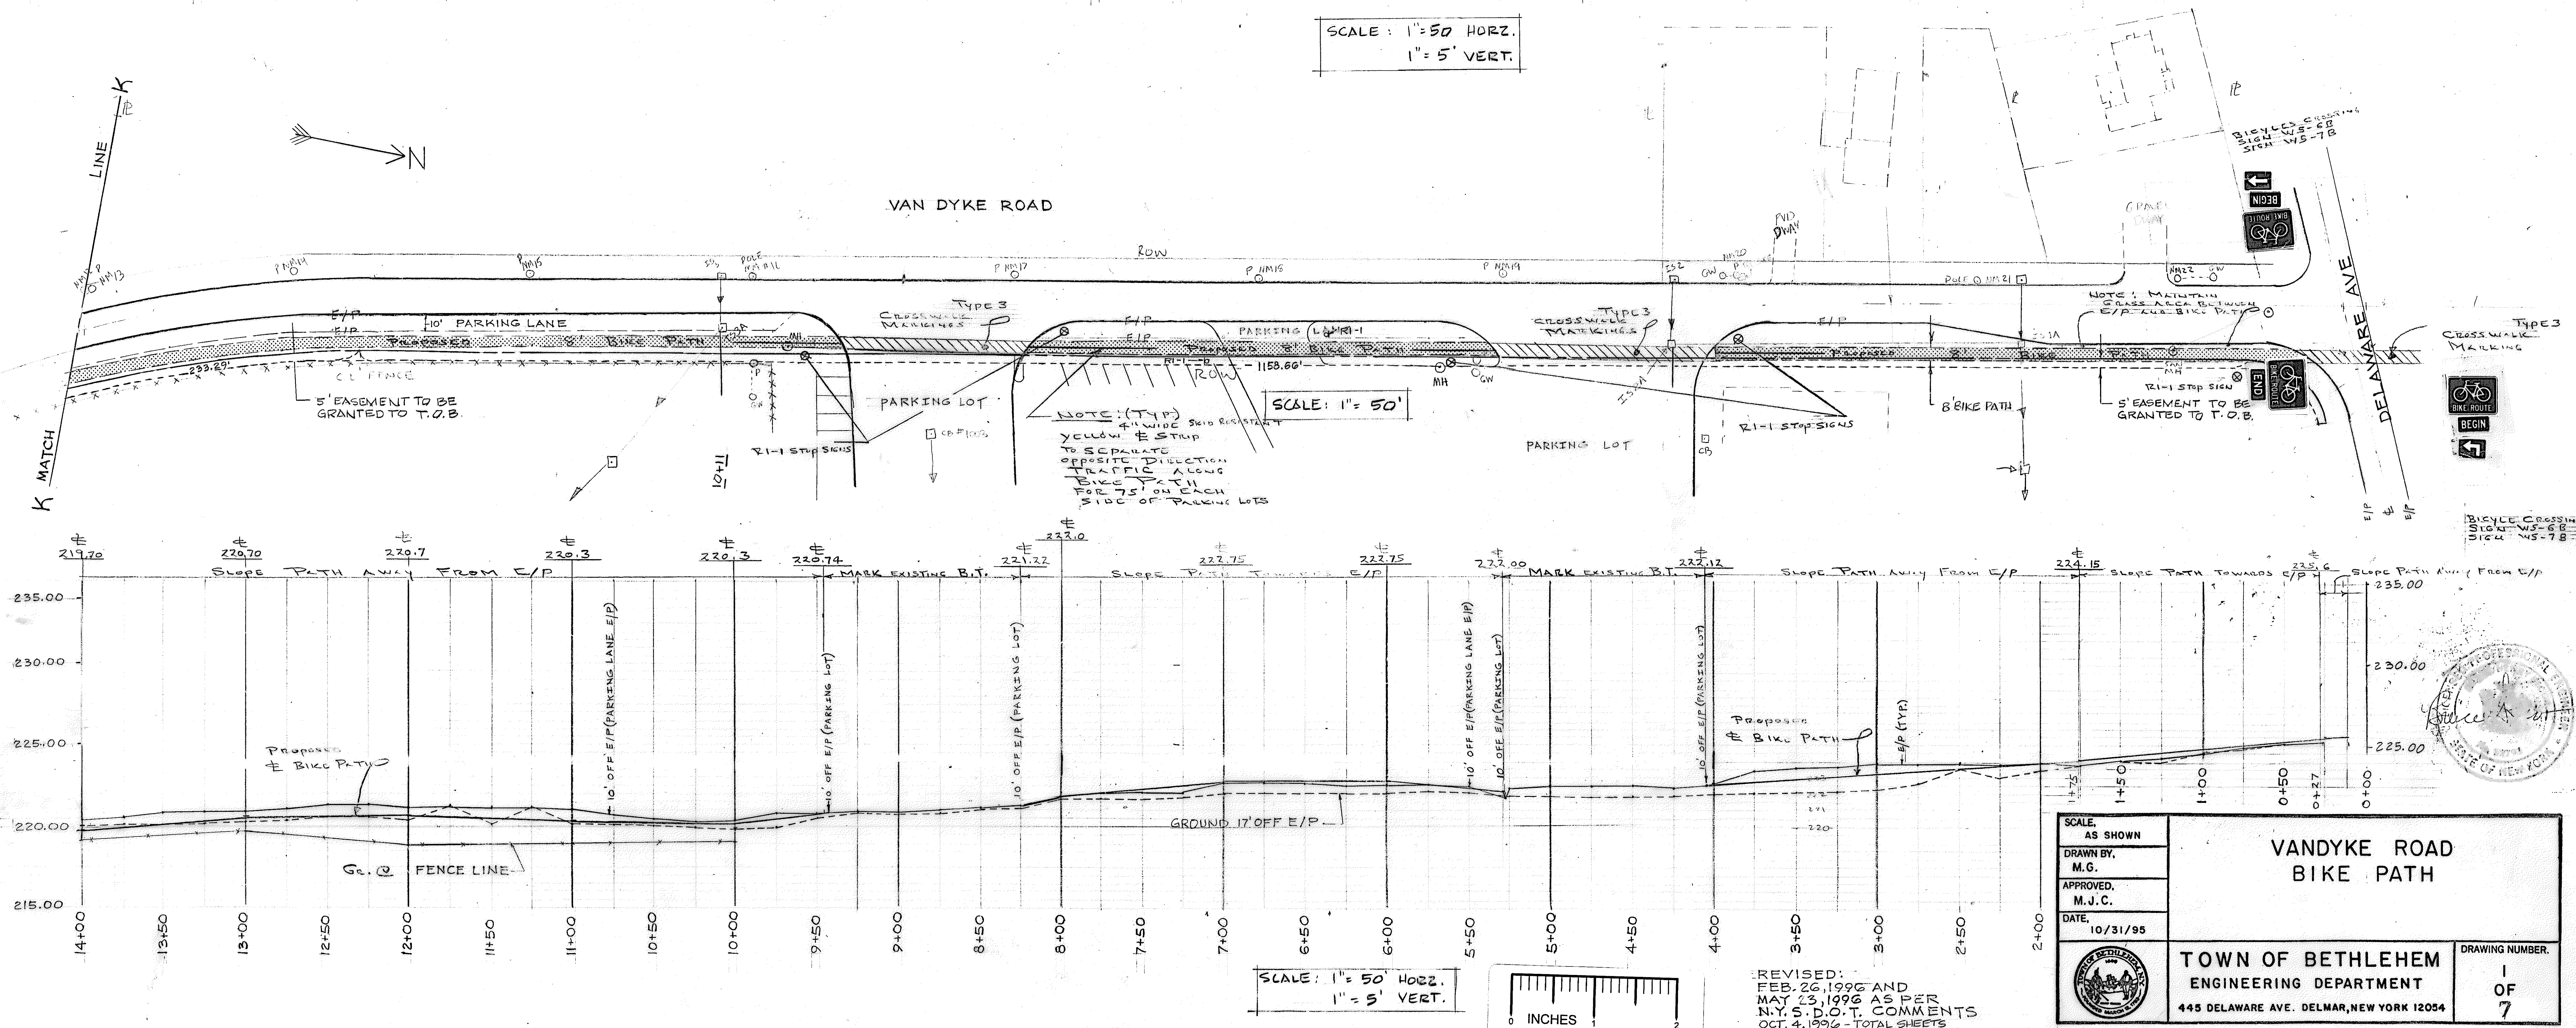


 

SCALE AS SHOWN		VANDYKE ROAD BIKE PATH	TOWN OF BETHLEHEM ENGINEERING DEPARTMENT 445 DELAWARE AVE. DELMAR, NEW YORK 12054	DRAWING NUMBER 1 OF 7
DRAWN BY M.G.				
APPROVED M.J.C.				
DATE 10/31/95				

REVISED:
FEB. 26, 1996 AND
MAY 23, 1996 AS PER
N.Y.S. D.O.T. COMMENTS
OCT. 4, 1996 - TOTAL SHEETS
SHEET 3, 1996 - RECORD PLAN