
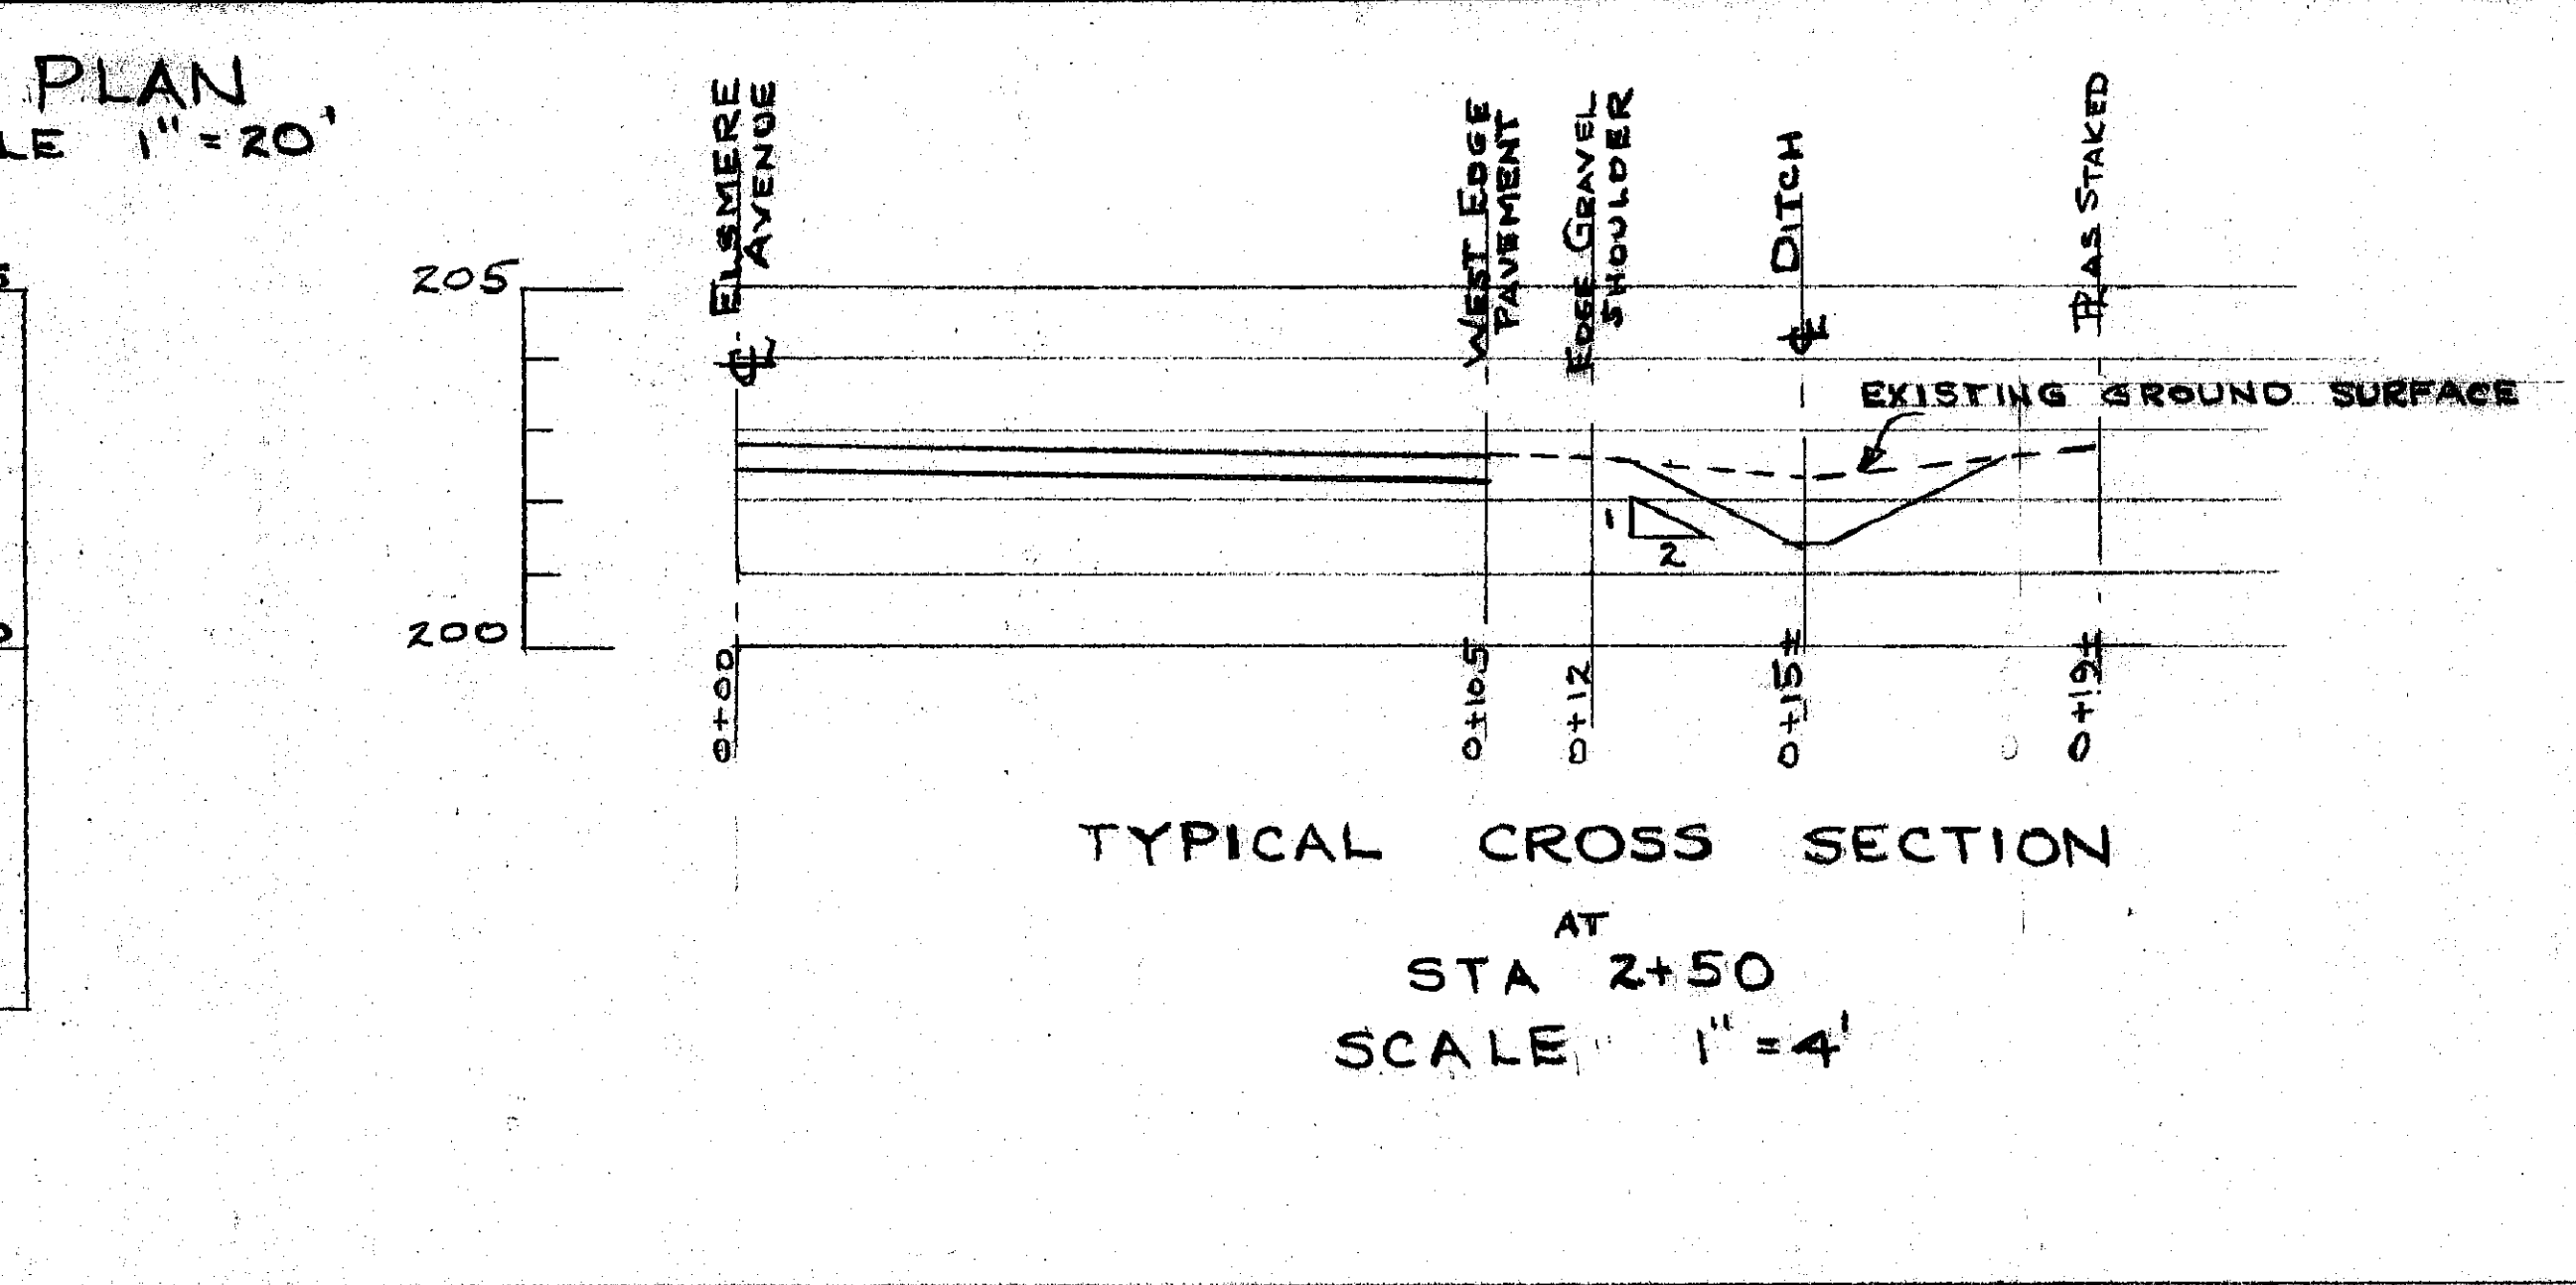
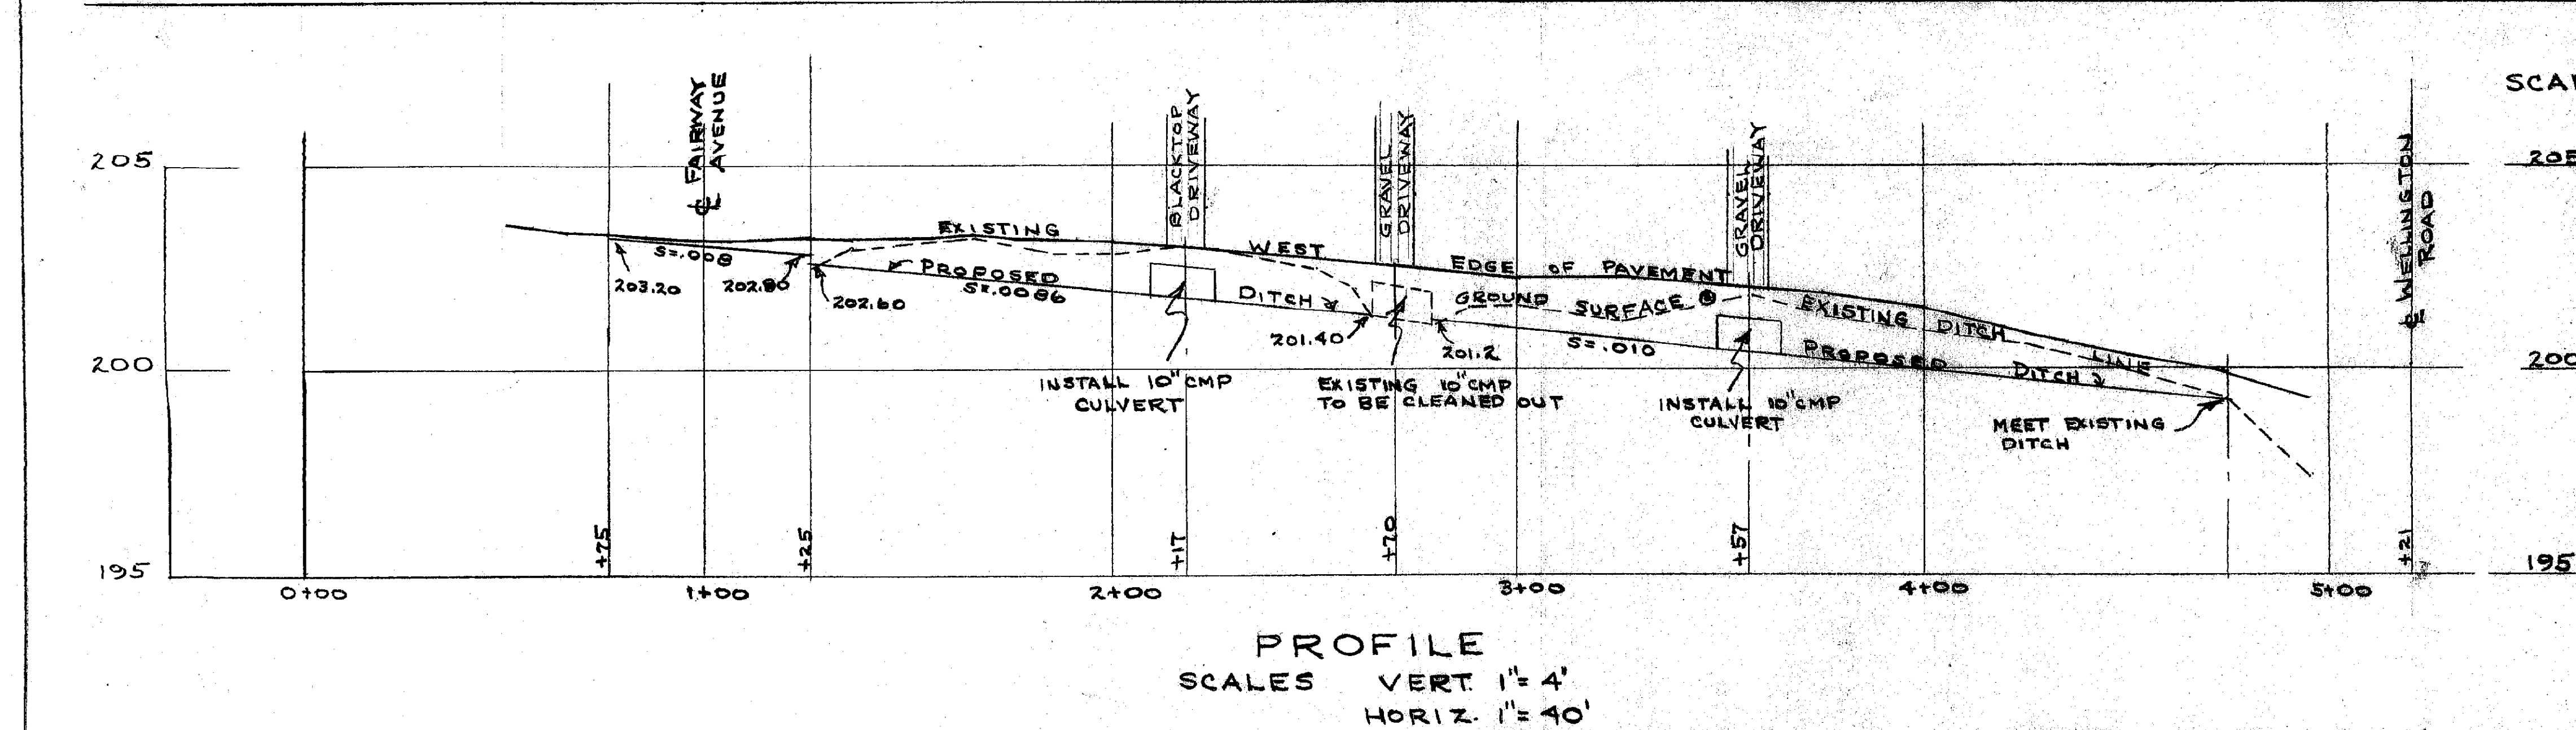


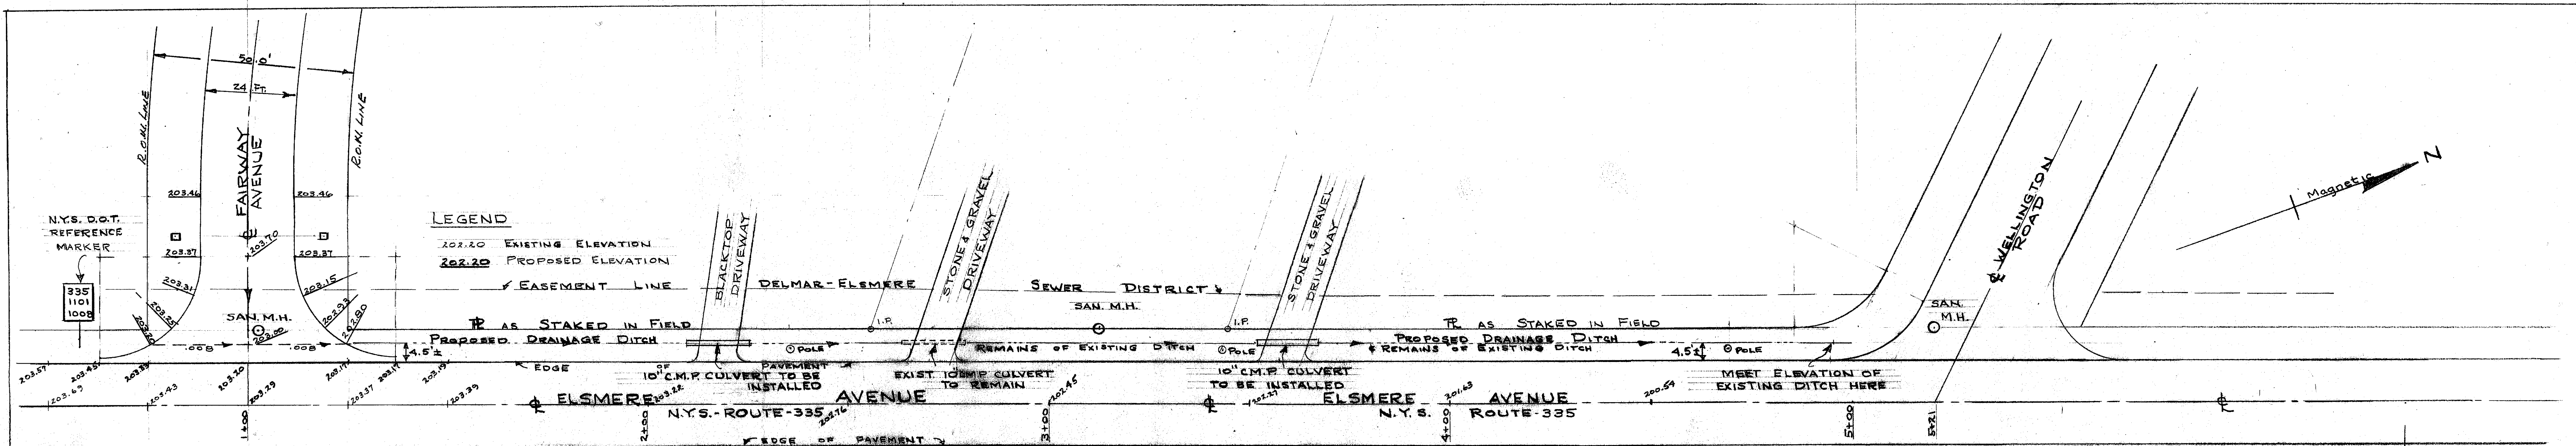

N.Y.S. D.O.T. REFERENCE MARKER

335 1101 1009

TOWN of BETHLEHEM
ALBANY COUNTY- NEW YORK
HIGHWAY DEPARTMENT

PROPOSED ALTERATIONS
TO EXISTING INTERSECTION
FAIRWAY AVENUE
&
ELSMERE AVENUE

SCALES AS SHOWN SEPT 1974

J. KENNETH FRASER & ASSOC. P.C.
 CONSULTING ENGRS, RENSSELAER, N.Y.

0 INCHES 1 2
 2995 K-22 TOWN OF BETHLEHEM