



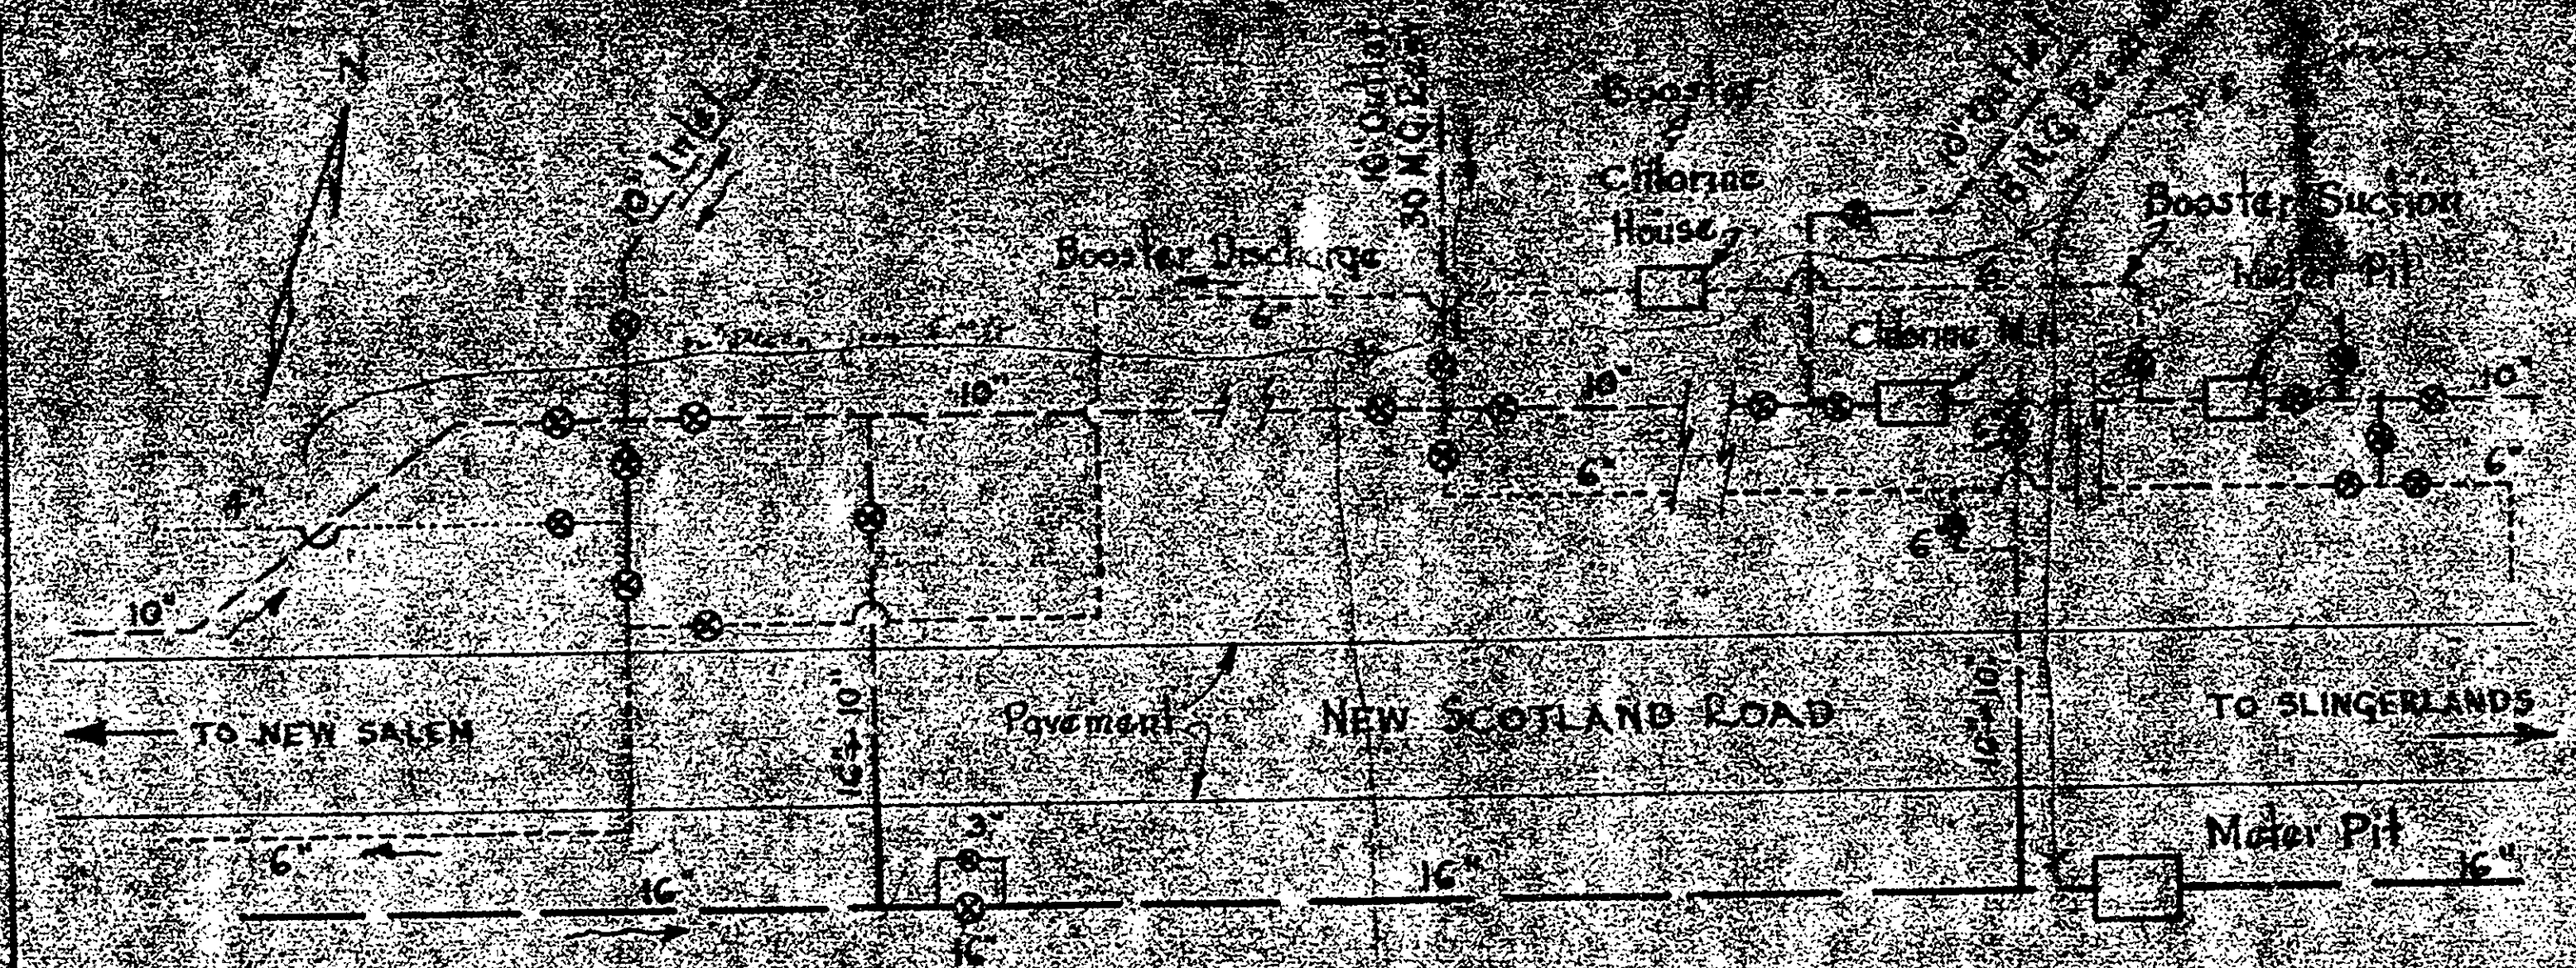

PLAN  
No Scale

*Handwritten notes:*  
 12" p.p.  
 12" p.p.  
 12" p.p.  
 12" p.p.

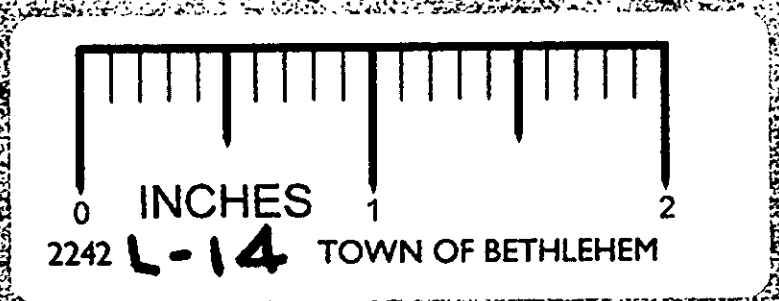

WATER DISTRICT NO. 1  
 TOWN OF BETHLEHEM, N.Y.  
**VALVING AT DISTRIBUTION RESERVOIRS**  
 George C. Myrick & Assoc.  
 Consulting Engineers  
 Albany, N. Y.  
 February, 1900

L-14