


PLANT LIST			ALTERNATIVE 1			
SYMBOL	COMMON NAME	PLANT HEIGHT	PLANT C.C.	TOTAL #	SIZE OF TIME OF PLANTING	GENUS SPECIES
(A)	PINY CREEK JUNIPER	10'	4'	105	2' HT.	JUNIPERUS EXCELSA STRICTA
(F)	TAMARIX JUNIPER	18'	4'	79	2' HT.	JUNIPERUS SABINA TAMARISCIFOLIA
(C)	HETZ JUNIPER	46'	4'	18	2' HT.	JUNIPERUS CHINENSIS 'HETZU'
(D)	OREGON GRAPE HOLLY	5'	3'	21	2 1/4"	MAHONIA AQUIFOLIUM COMPACTA
(E)	BURNING BUSH	8'	5'	20	3 1/4' HT.	EUONIMUS ALATUS
(I)	RED MAPLE	10'	10'	4	2-2.5' dia.	ACER RUBRUM
(J)	BRADFORD PEAR	15'	15'	1	2-2.5' dia.	BRADFORD CELLERY PEAR
(H)	AMERICAN ARBOREVITAE	50'	10'	25	3-4' HT.	THUJA OCCIDENTALIS

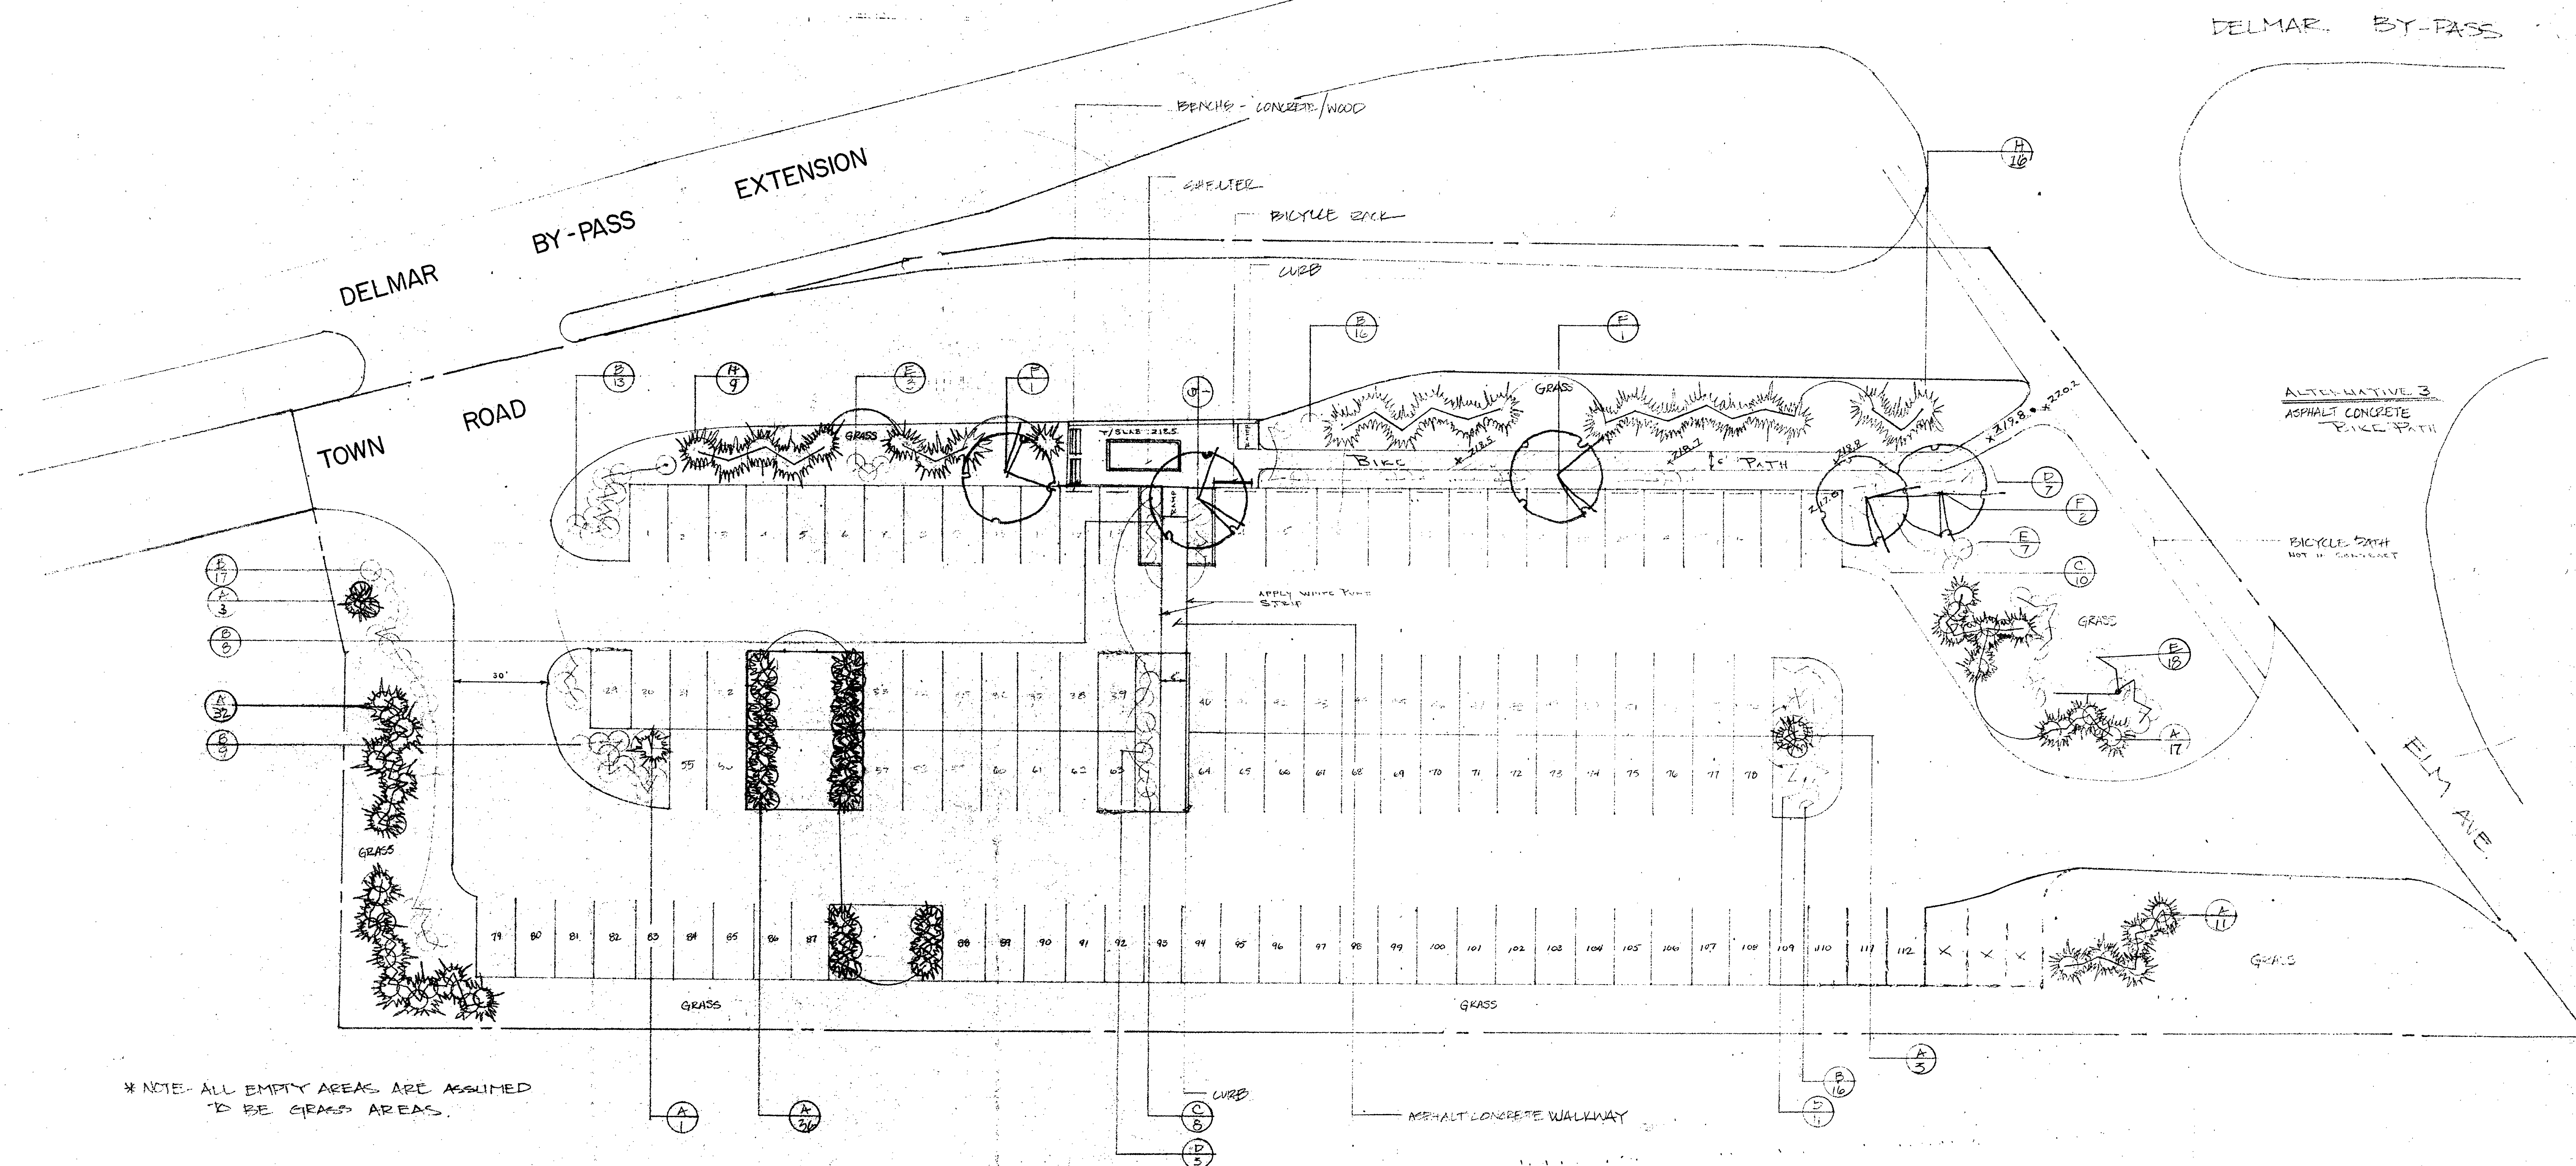

PLANTING PLAN (PROPOSED)

PREPARED FOR: CDTA & TOWN OF BETHLEHEM

PARK AND RIDE LOT, RT. 32 & 52
TOWN OF BETHLEHEM, N.Y.

INCHES
1" = 20'
TOWN OF BETHLEHEM

DESIGNED BY:
DRAWN BY:
SCALE: 1" = 20'
DATE: 11/20/88
NOTES:

PREPARED BY:
TOWN OF BETHLEHEM
ENGINEERING DEPT. &
PLANNING DEPT.

SHEET 2 OF 2