


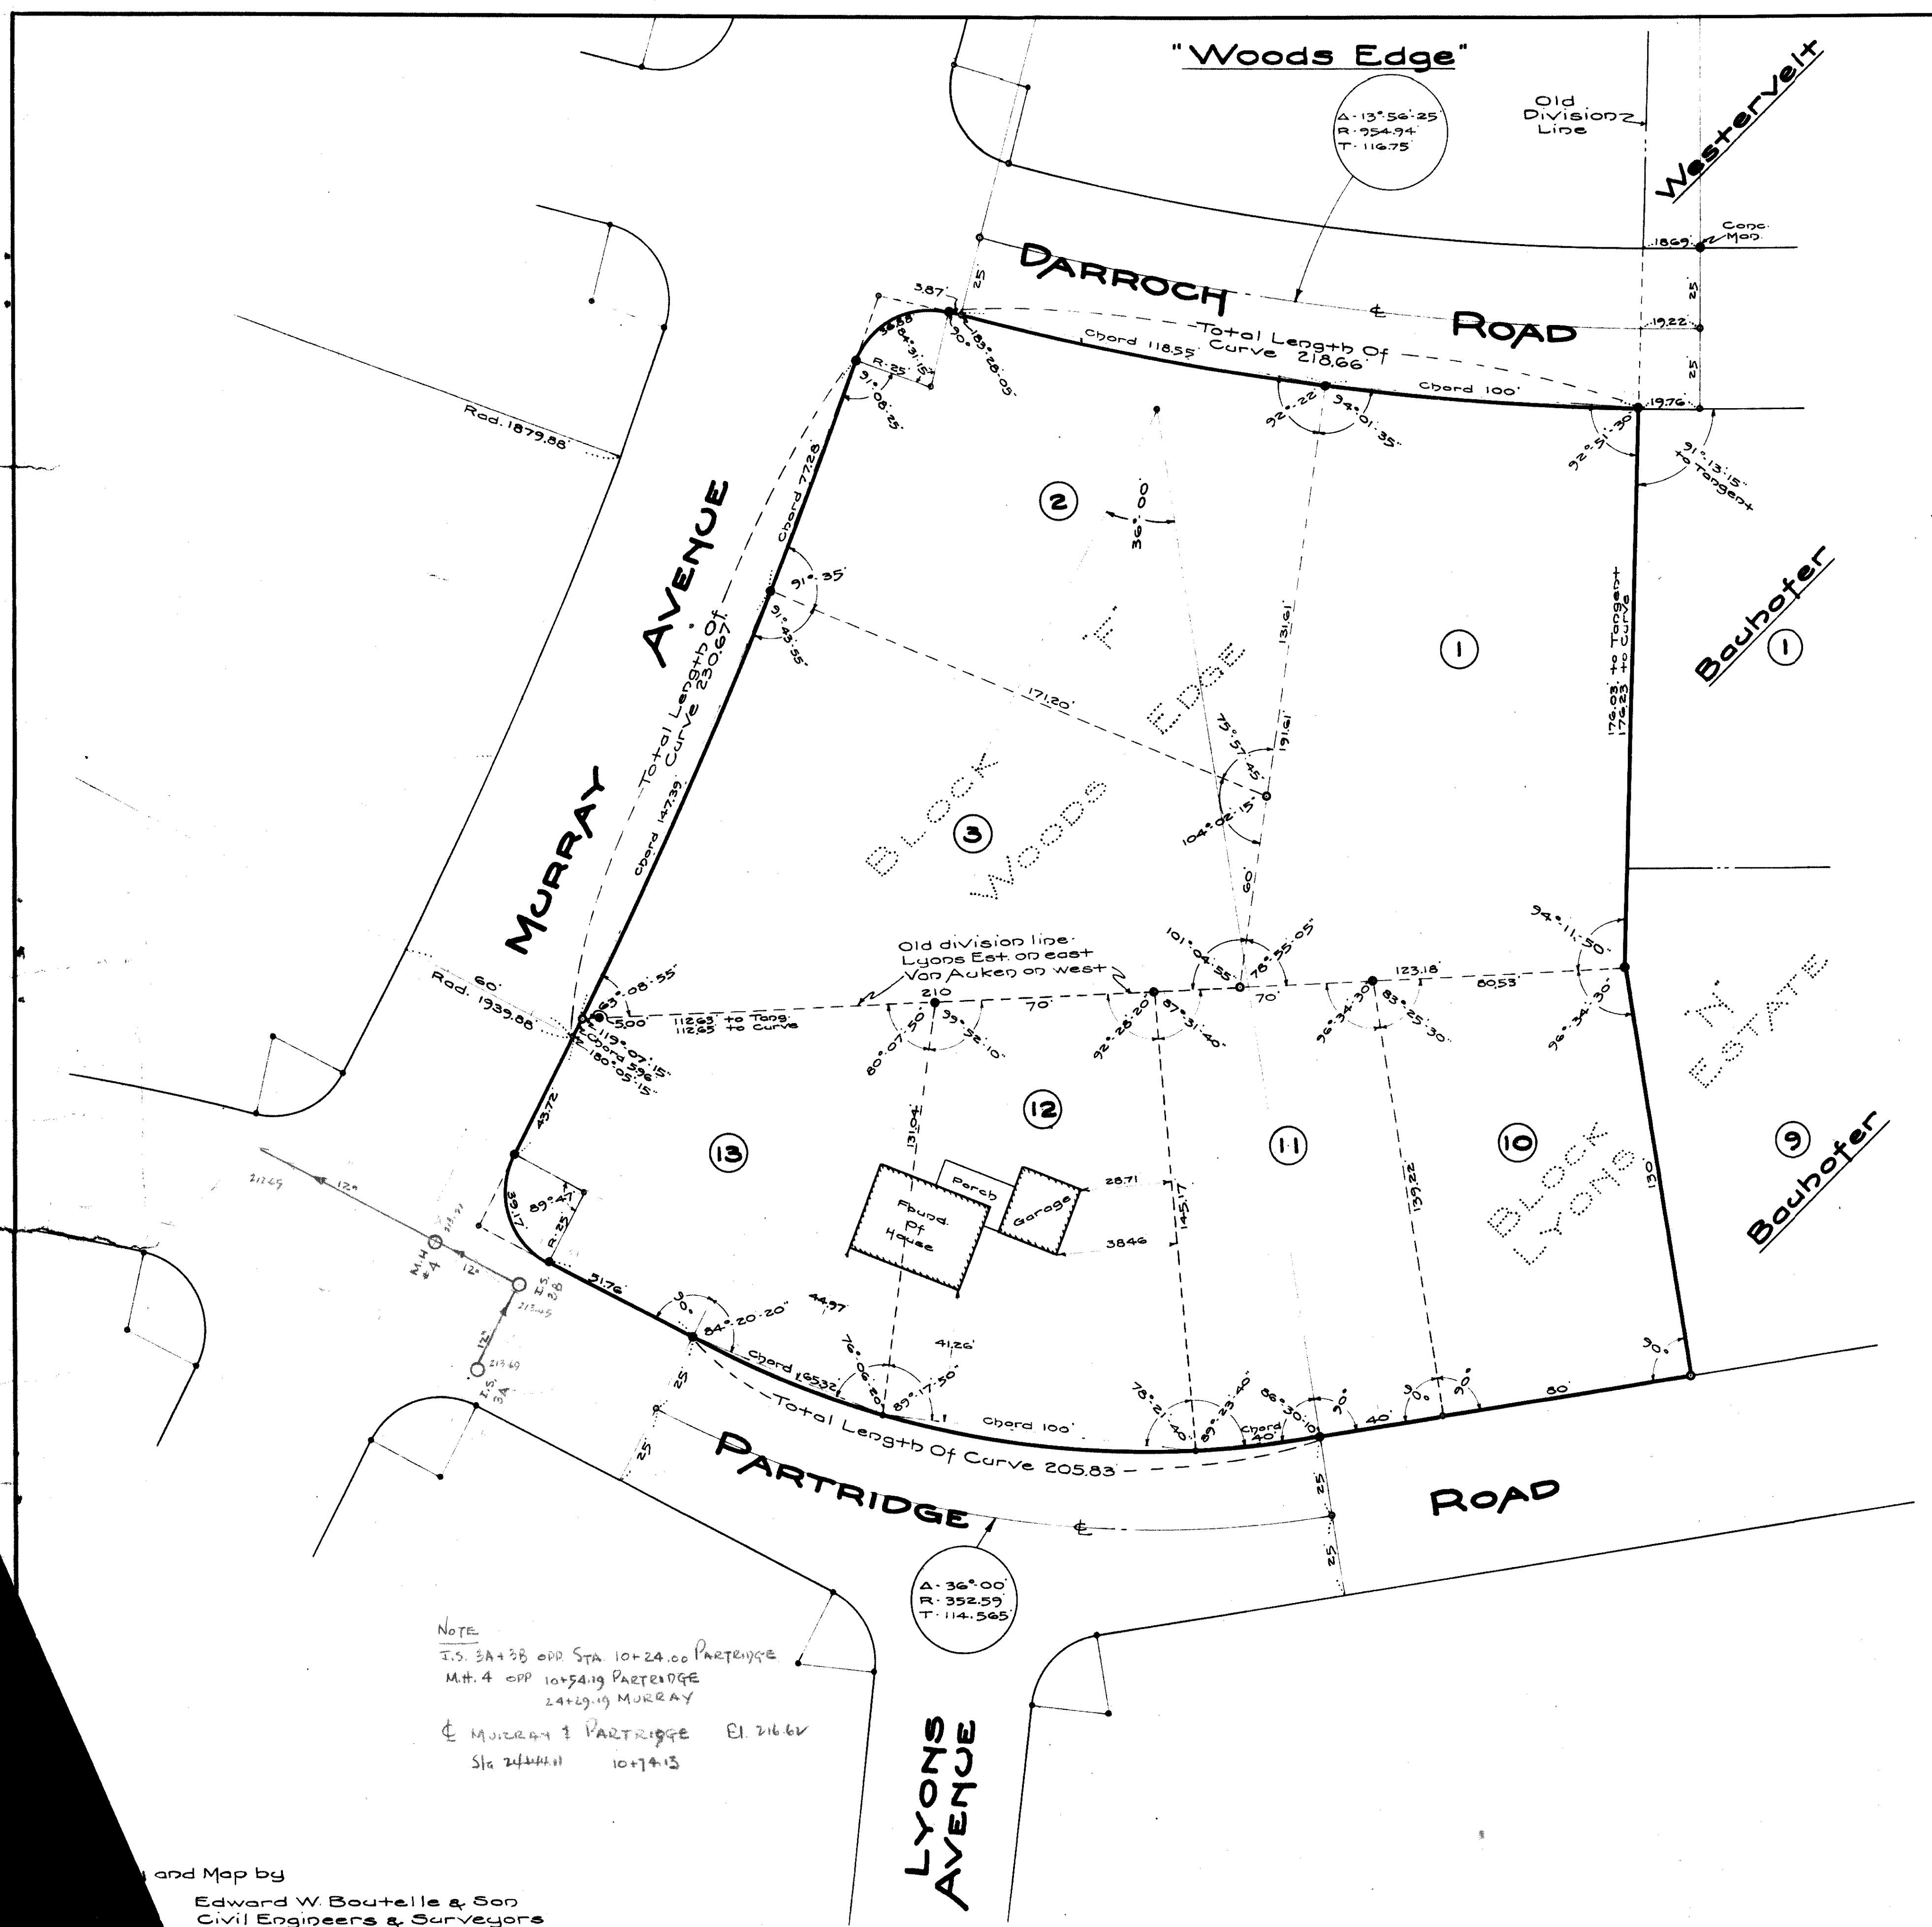

MAP OF
PROPERTY OF
**PAUL E. DICKINSON AND
RUTH F. DICKINSON HIS WIFE**
DELMAR
ALBANY COUNTY
Scale 1"=30'
NEW YORK
JUNE 18-1951

Notes

- Lots 12 and 13 Block "N" - Mary E. Lyons to Paul E. Dickinson and Wife - Nov. 13-1940 Book Of Deeds 921 page 397
- Lot 11 Block "N" - Mary E. Lyons to Paul E. Dickinson and Wife - Jan. 16-1943 Book Of Deeds 952 page 162
- Lot 10 Block "N" - Franklyn B. Amos and Wife to Paul E. Dickinson and Wife - Jan. 21-1944 Book Of Deeds 959 page 86
- Lots 1-2-3 Block "F" - J. Walter Hotelling and Wife to Paul E. Dickinson and Wife - Jan. 12-1950 Book Of Deeds 1198 page 72
- Total Area Dickinson Property **2.36± Acres**
- See map "Delmar Estates John Lyons Property" dated Jan. 17-1940 made by Edward W. Boutelle
- See "Map Of Woods Edge Sect. #1 Lands Of Gilbert L. and Ethel M. Van Auken" dated Oct. 27-1937 made by Edward W. Boutelle.
- Denotes Iron Pipe

and Map by
Edward W. Boutelle & Son
Civil Engineers & Surveyors
Delmar, N.Y.
N.Y. State License

