


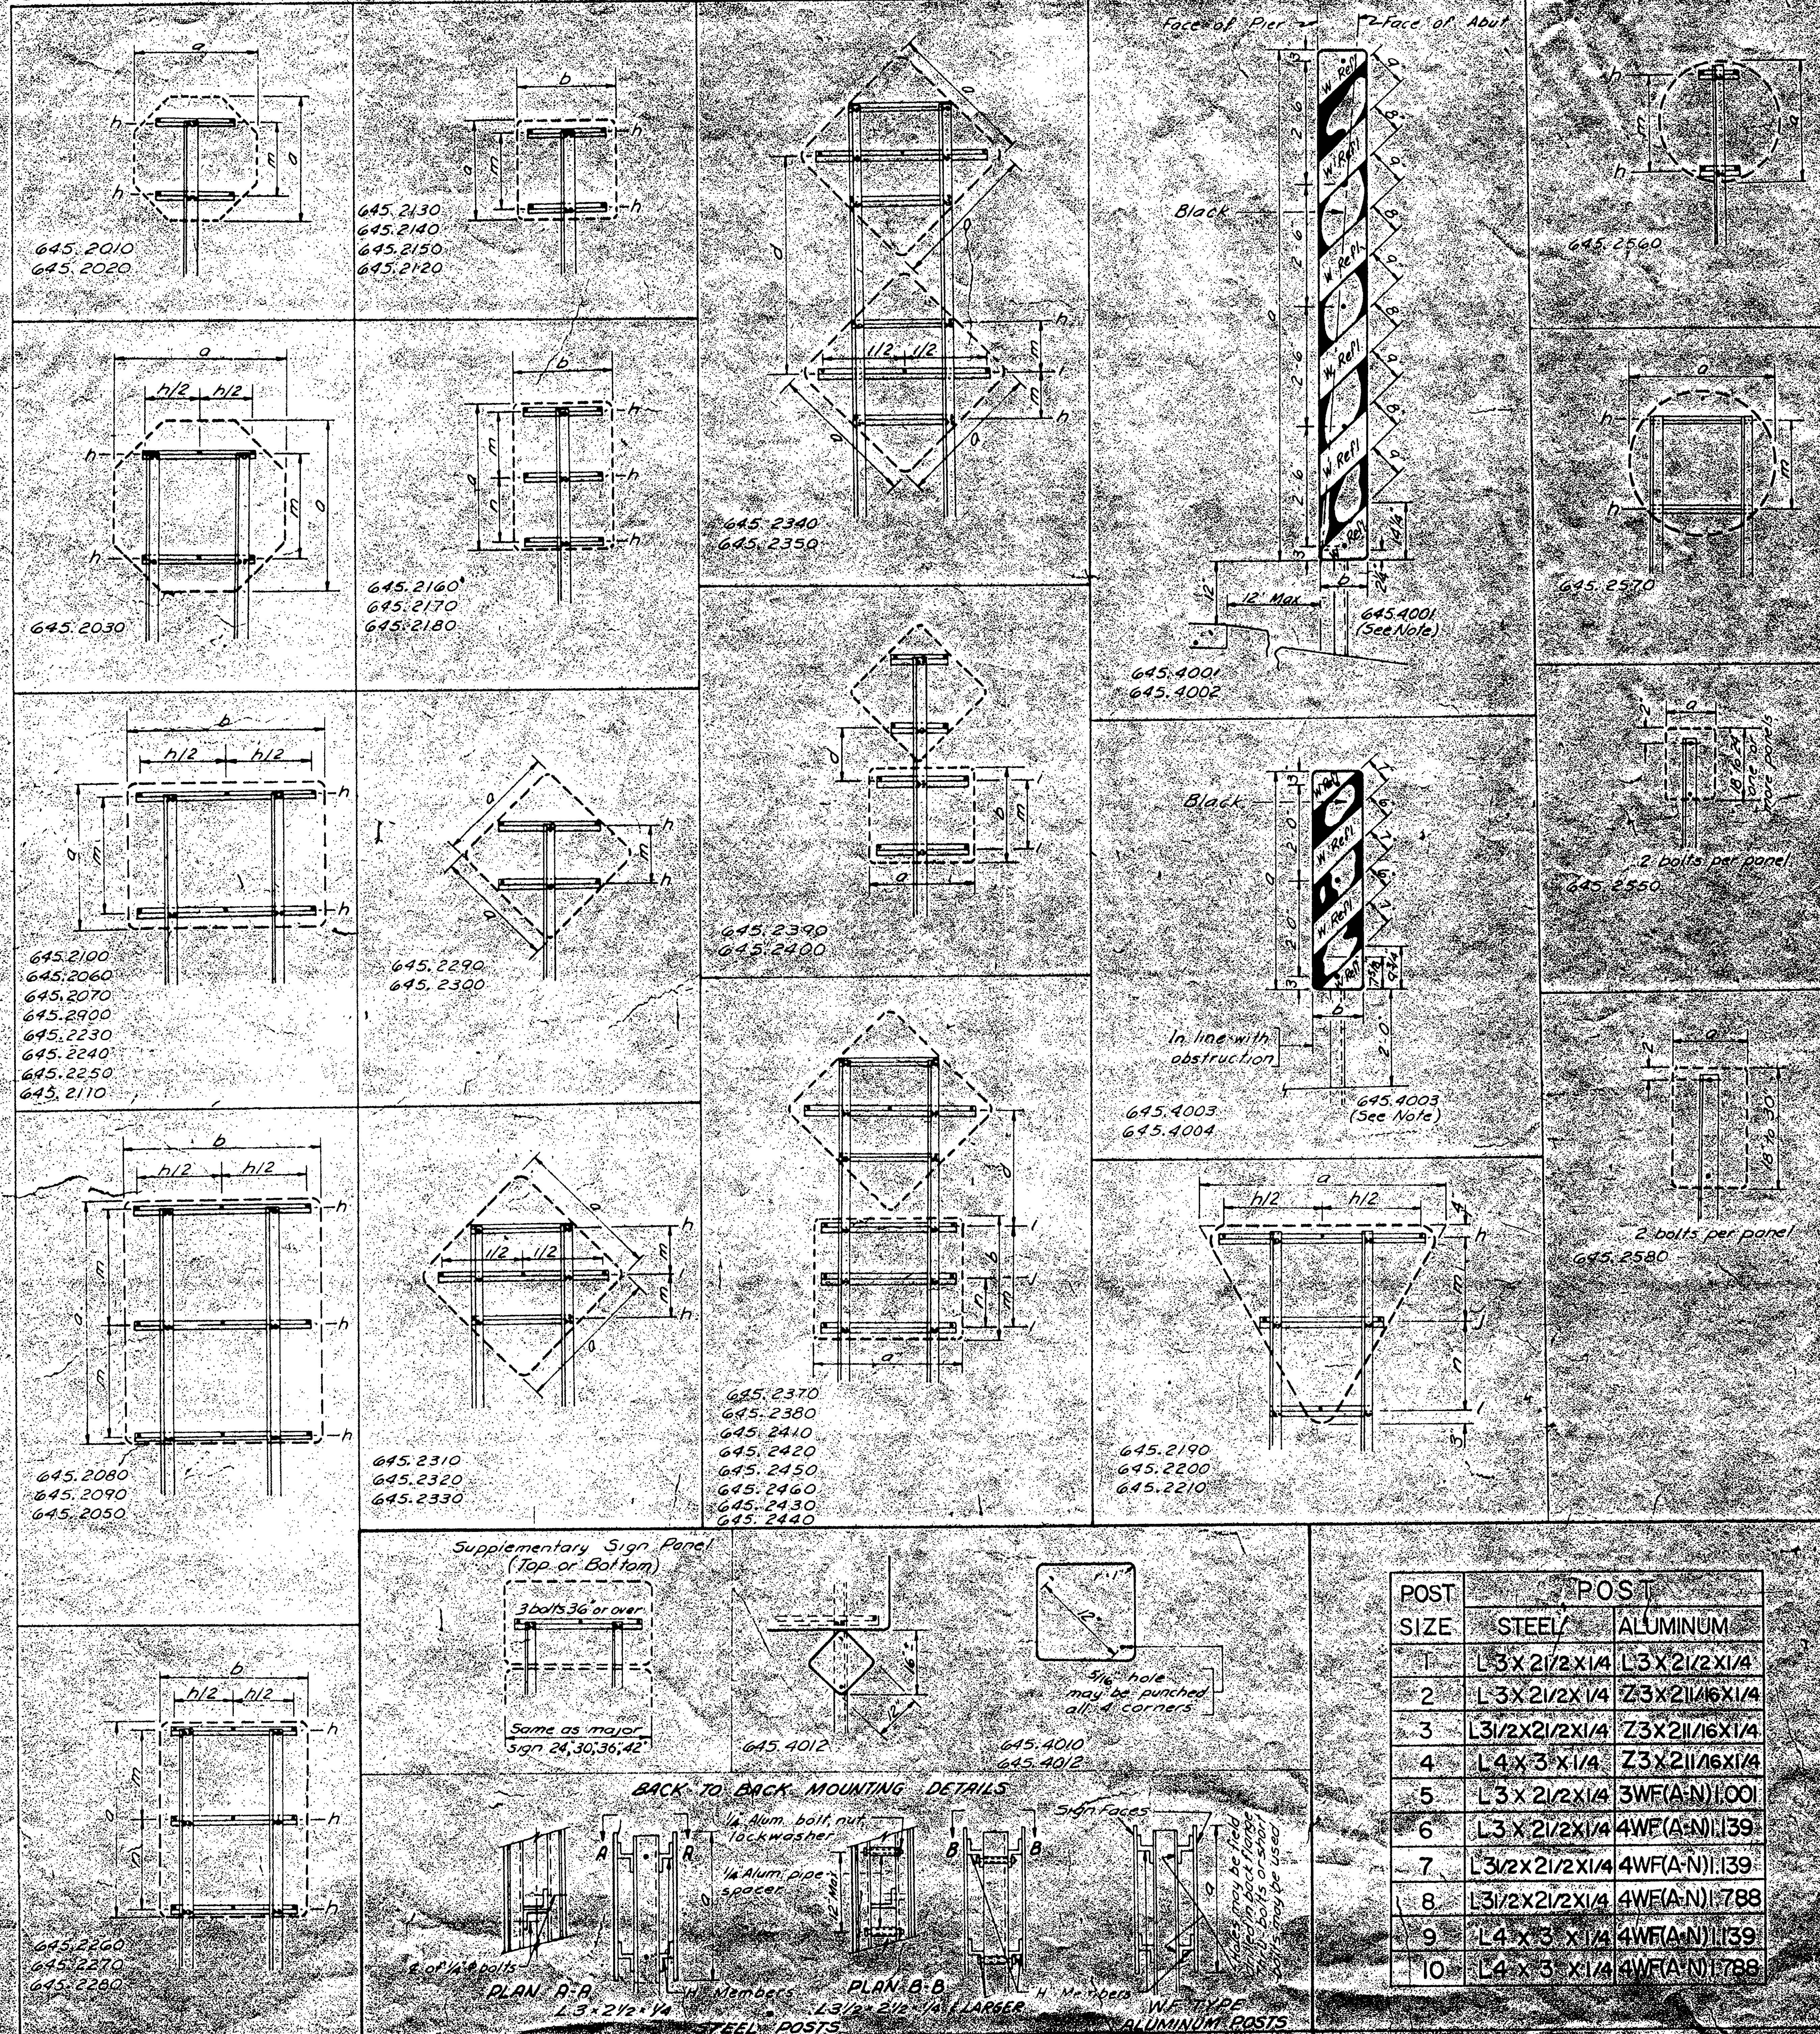

DIMENSIONS

ITEM NUMBER	SIGN PANEL DIMENSIONS a b	H-MEMBERS						TWO PANEL MOUNTING		P.O.S.T.S.						
		H-LENGTHS			SPACING			MAJOR PANEL DIMENSION REFERENCE	VERT. SPAC: d	NO.	SPAC- ING	SIZE				
		h	l	j	m	n	A					B	C			
VARIATIONS IN MOUNTINGS AND PAYMENT

1. SIGN PANELS SHALL BE MOUNTED ON THE FACE OF THE POST OR THE BACK OF THE POST, AS SPECIFIED IN THE PLANS. THE SIGN PANEL SHALL BE MOUNTED ON THE FACE OF THE POST, UNLESS OTHERWISE SPECIFIED.






