


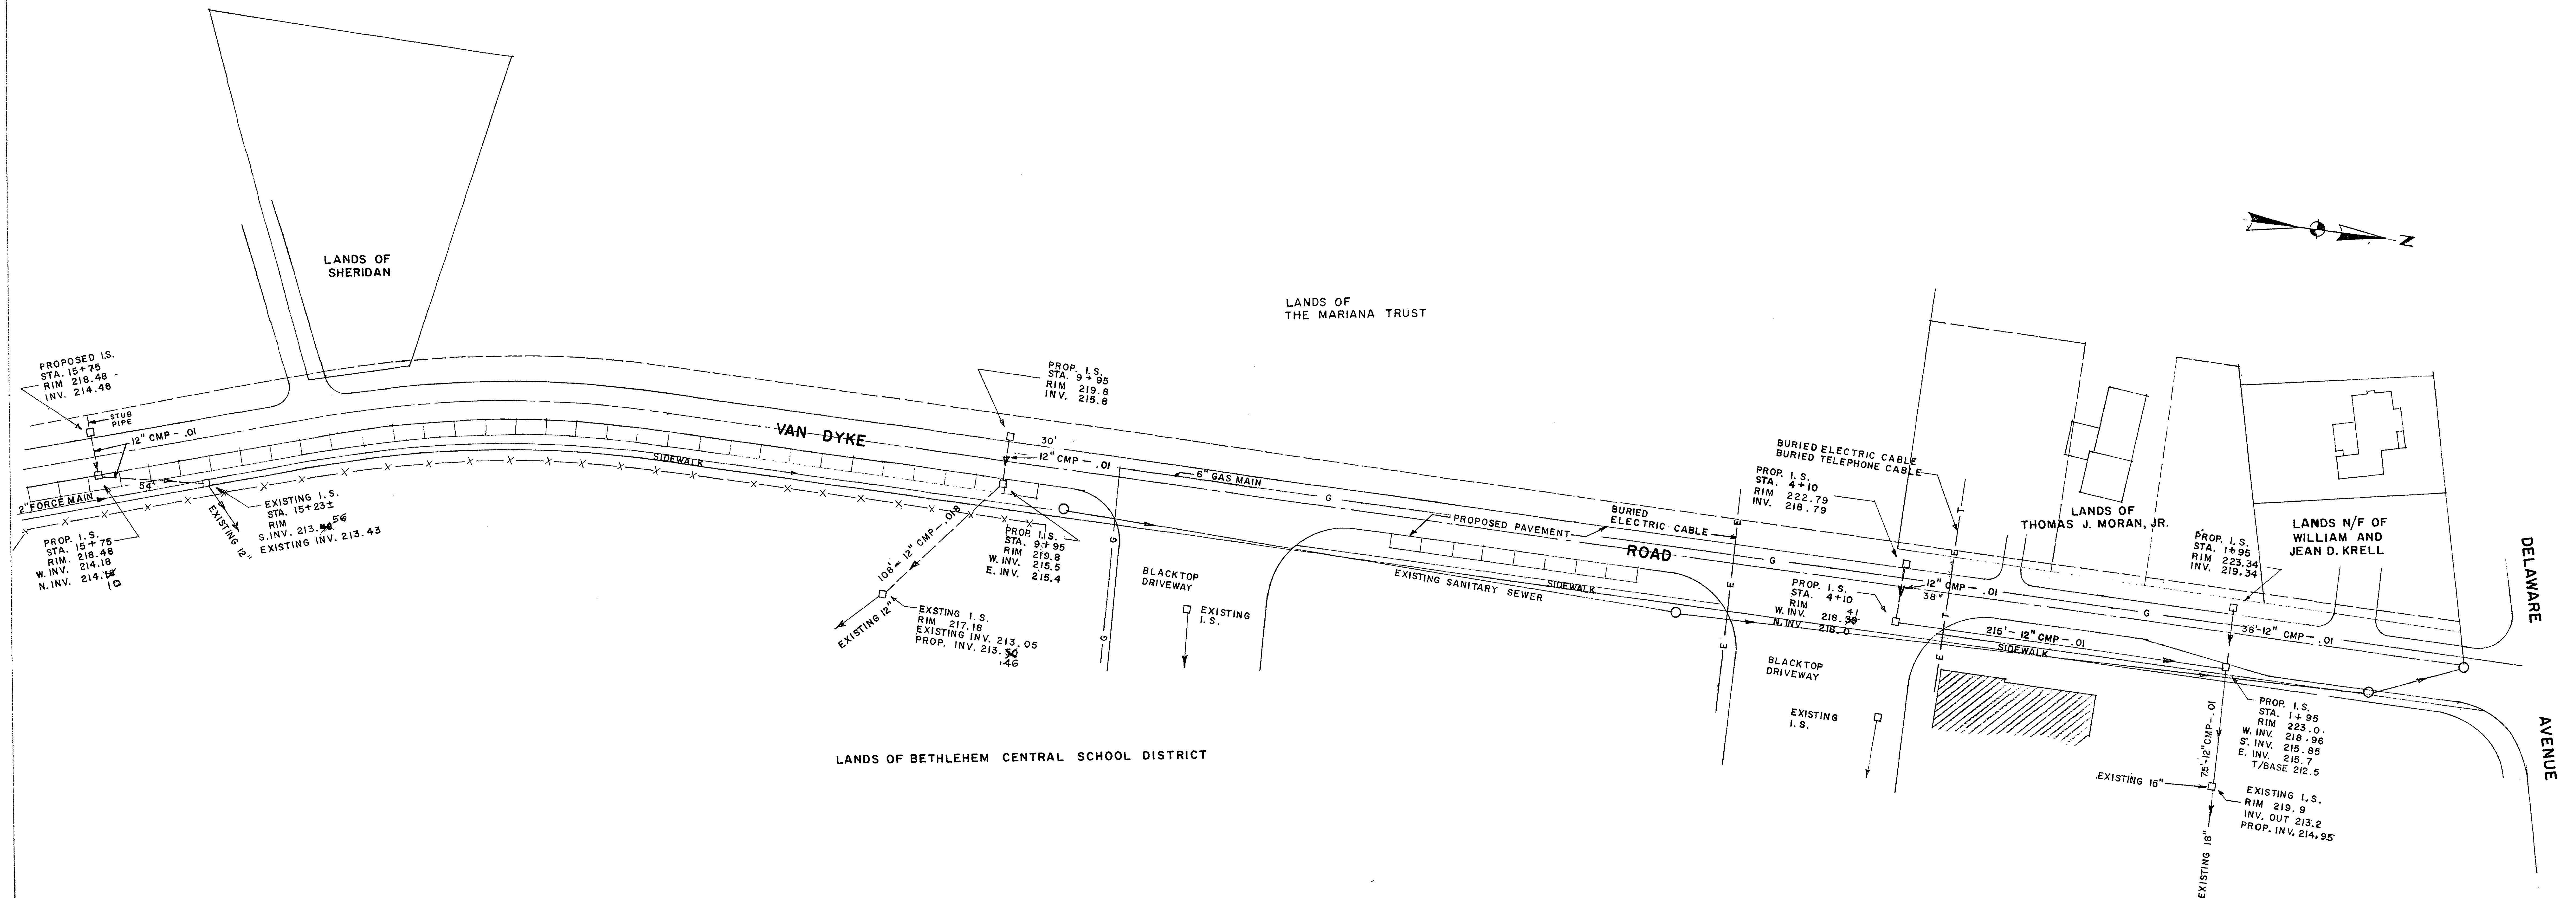

NOTE:
TEST PITS TO BE DUG TO ESTABLISH ACTUAL
HORIZONTAL AND VERTICAL LOCATION OF
EXISTING UTILITIES.
GAS, WATER, ELECTRIC, TELEPHONE,
SANITARY SEWERS.

MAP SHOWING
PROPOSED STORM DRAINAGE
VAN DYKE ROAD
TOWN OF BETHLEHEM



ALBANY COUNTY
NEW YORK

SCALE: 1" = 50'-0"
JANUARY 26, 1990

PREPARED BY THE TOWN OF BETHLEHEM
DEPARTMENT OF PUBLIC WORKS - ENGINEERING DIVISION