
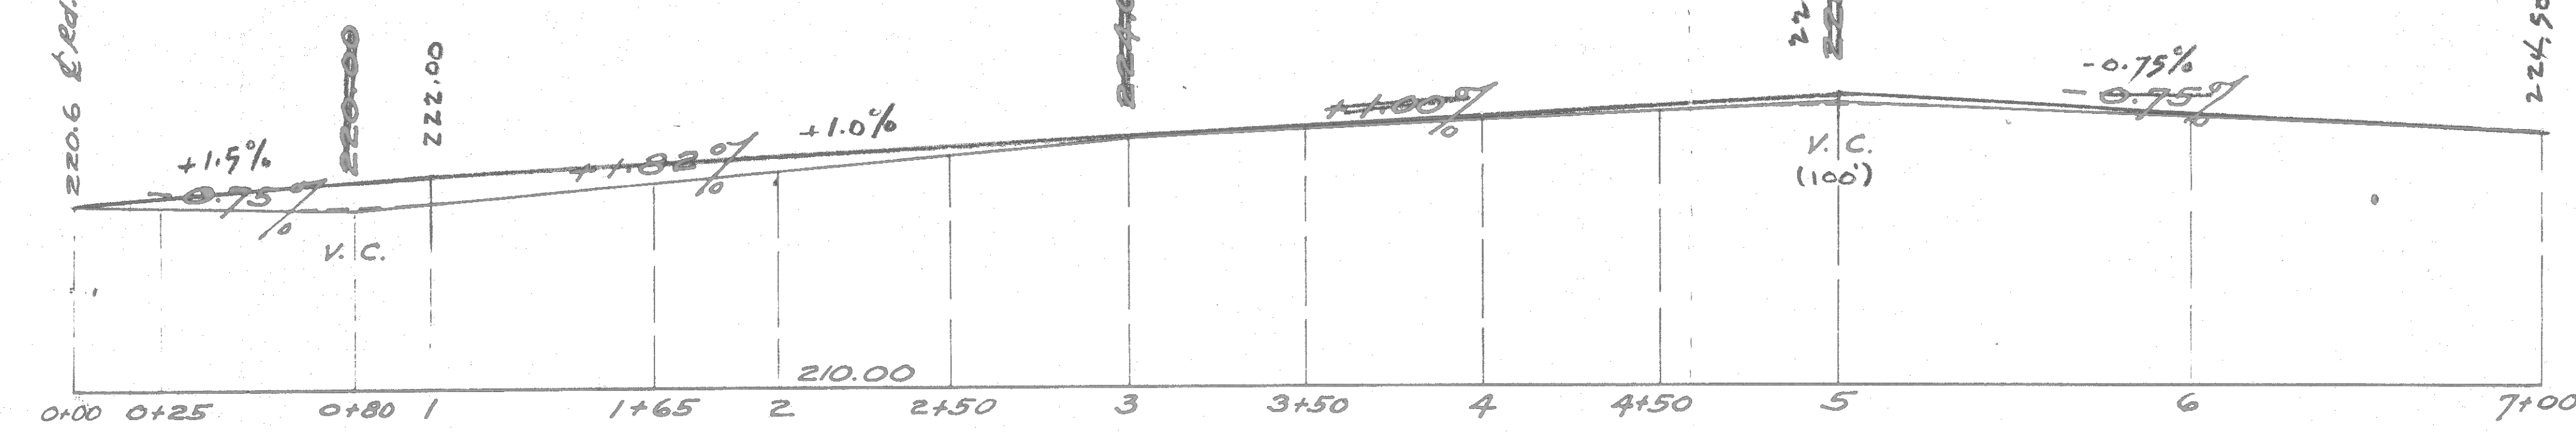



A - Iron pipe on north shoulder of road and flush with ground - El. = 225.25
 B - Iron pipe on north shoulder of road and flush with ground - El. = 226.05
 1B - Bolt on north shoulder of road and flush with ground - El. = 219.82

Lot No. 102
 From 1/4 Sec. 16, T. 41 N., R. 10 E., S. 17 E.

HARRY C. KELLY
 LIC. ENGR. - 17491
 SLINGERLANDS, N.Y. JUNE 19, 1950.

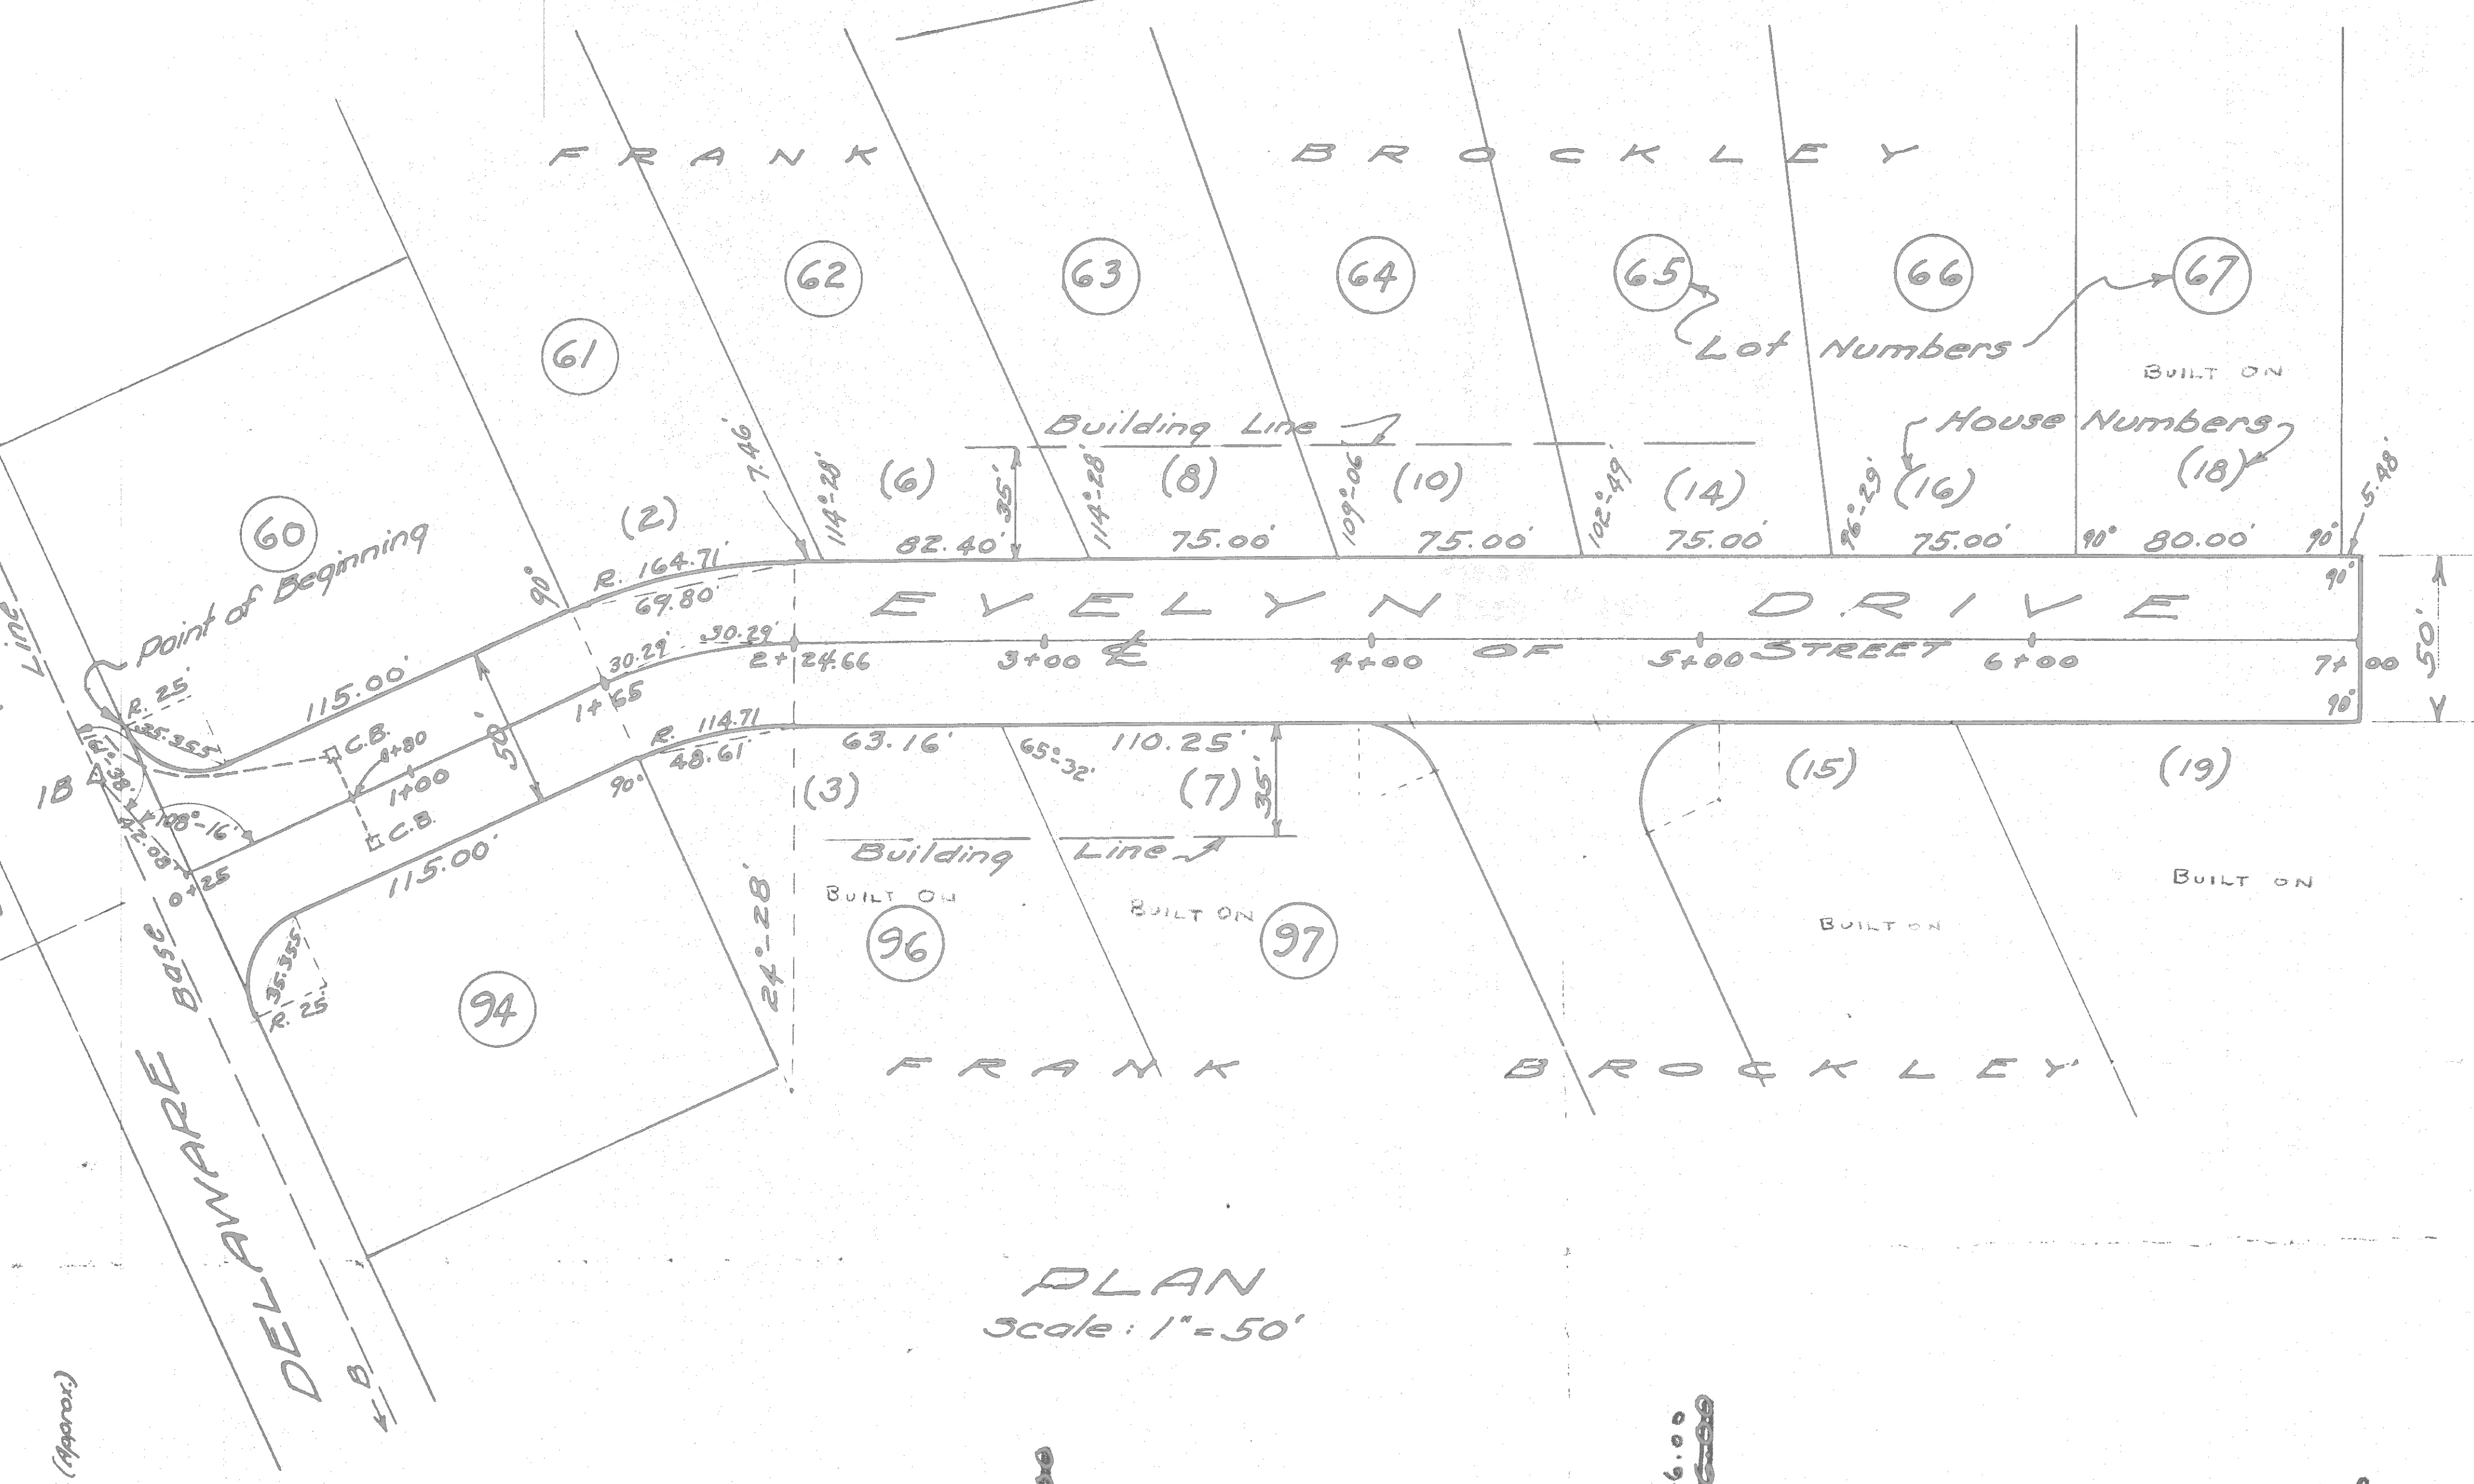

PROFILE ON CENTER LINE
 Scale: HOR. 1"=50'
 VER. 1"=10'

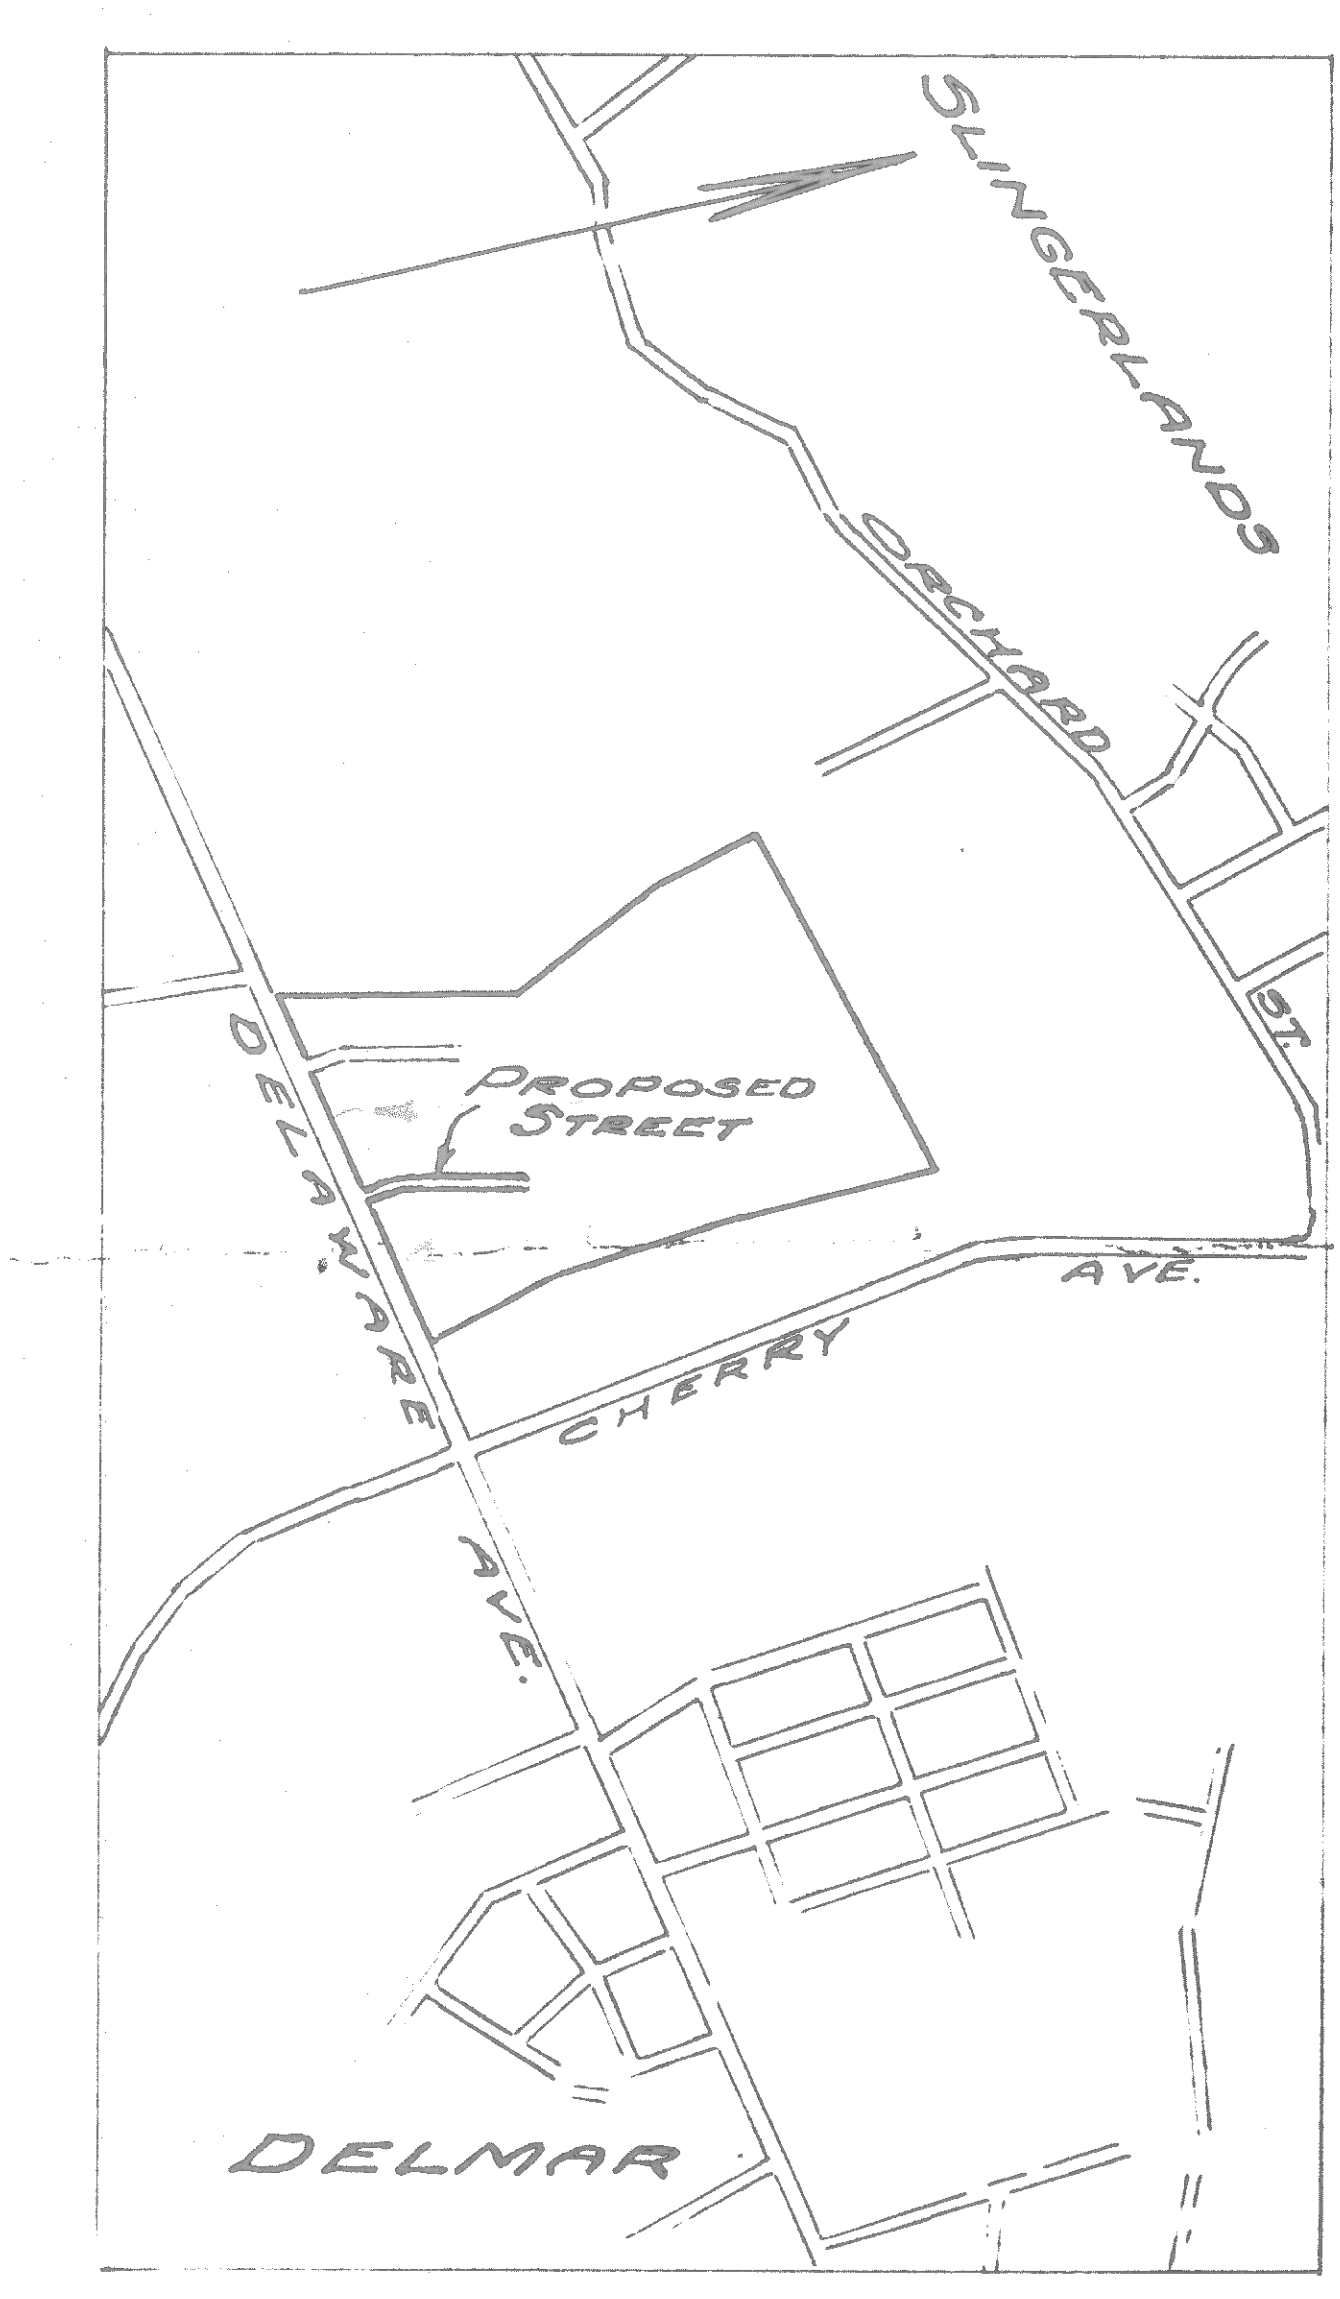

KEY MAP OF VICINITY
 Approx. Scale: 1"=1000'

PROPOSED STREET LAYOUT
 OF
 EVELYN DRIVE
 IN THE TOWN OF BETHLEHEM
 ALBANY COUNTY, N.Y.

