

Mallin Mendel & Associates
Architects PC
 52 James Street
 Albany, NY 12207
 518 462 - 1848
 Fax 462 - 2529
 @MALLINMENDEL.COM

STRUCTURAL ENGINEER
 KLEPPER, HAHN & HYATT, P.C.
 5795 WIDENWATERS PARKWAY
 SYRACUSE, NY 13214-1862
 315 446 - 9201
 FAX 446 - 9205


MECHANICAL/ELECTRICAL ENGINEER
 EXCEL ENGINEERING
 435 NEW KARNER ROAD
 ALBANY, NY 12205
 518 464 - 0412
 FAX 464 - 0834

CIVIL ENGINEER
 DAVID SANDERS, PC ENGINEERS
 6 OLD MILLER ROAD
 P.O. BOX 314
 EAST GREENBUSH, NY 12061
 518 479 - 4822
 FAX 479 - 4863

ST. THOMAS THE APOSTLE
CHURCH AND RECTORY
ALTERATIONS AND ADDITIONS
 35 ADAMS PLACE DELMAR, NY 12154

MMA 607.97.01
Revisions

SURVEY
C1
 18 FEBRUARY 1998

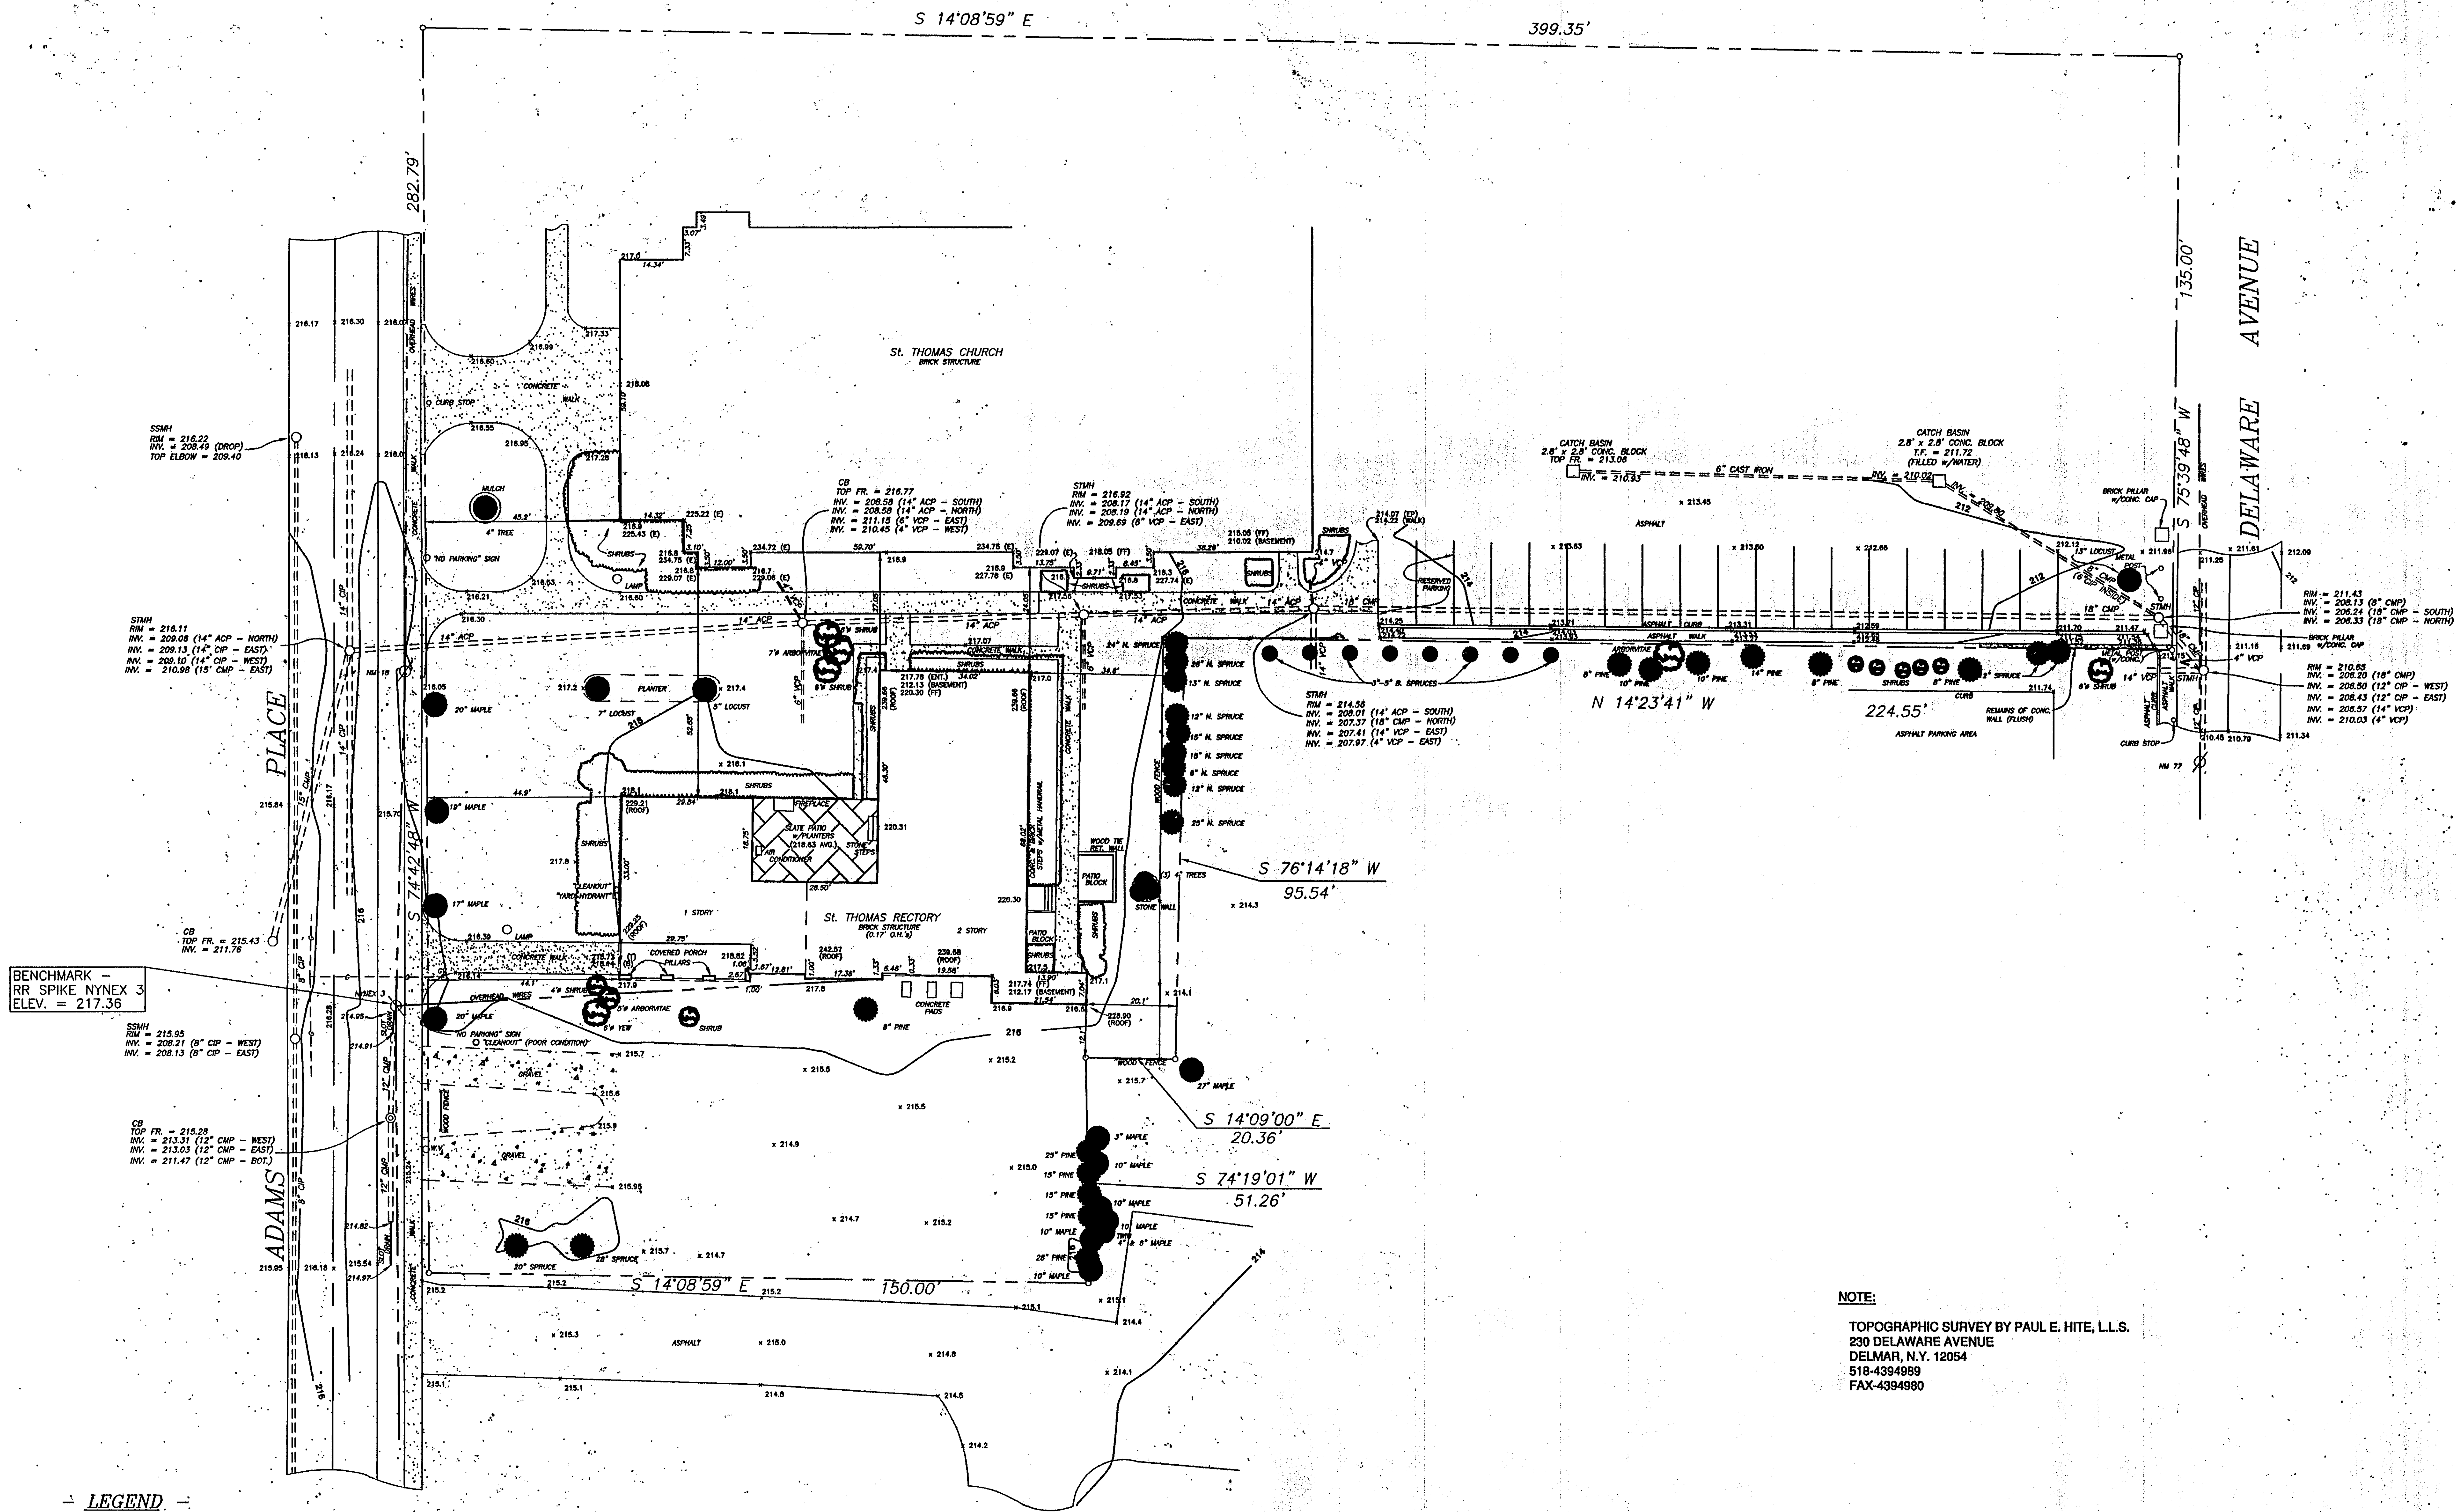

NOTE:
 TOPOGRAPHIC SURVEY BY PAUL E. HITE, L.L.S.
 230 DELAWARE AVENUE
 DELMAR, N.Y. 12054
 518-4394989
 FAX-4394980

LEGEND

(E)	EAVE
GV	GAS VALVE
WV	WATER VALVE
CB	CATCH BASIN
CIP	CAST IRON PIPE
SMH	STORM MANHOLE
SMH	SANITARY MANHOLE
VCP	VITRIFIED CLAY PIPE
ACP	ASBESTOS CONC. PIPE
CMP	CORRUGATED METAL PIPE
ACCP	ASPHALT COATED CORR. METAL PIPE

1 SURVEY
C1 SCALE: 1" = 20'

