


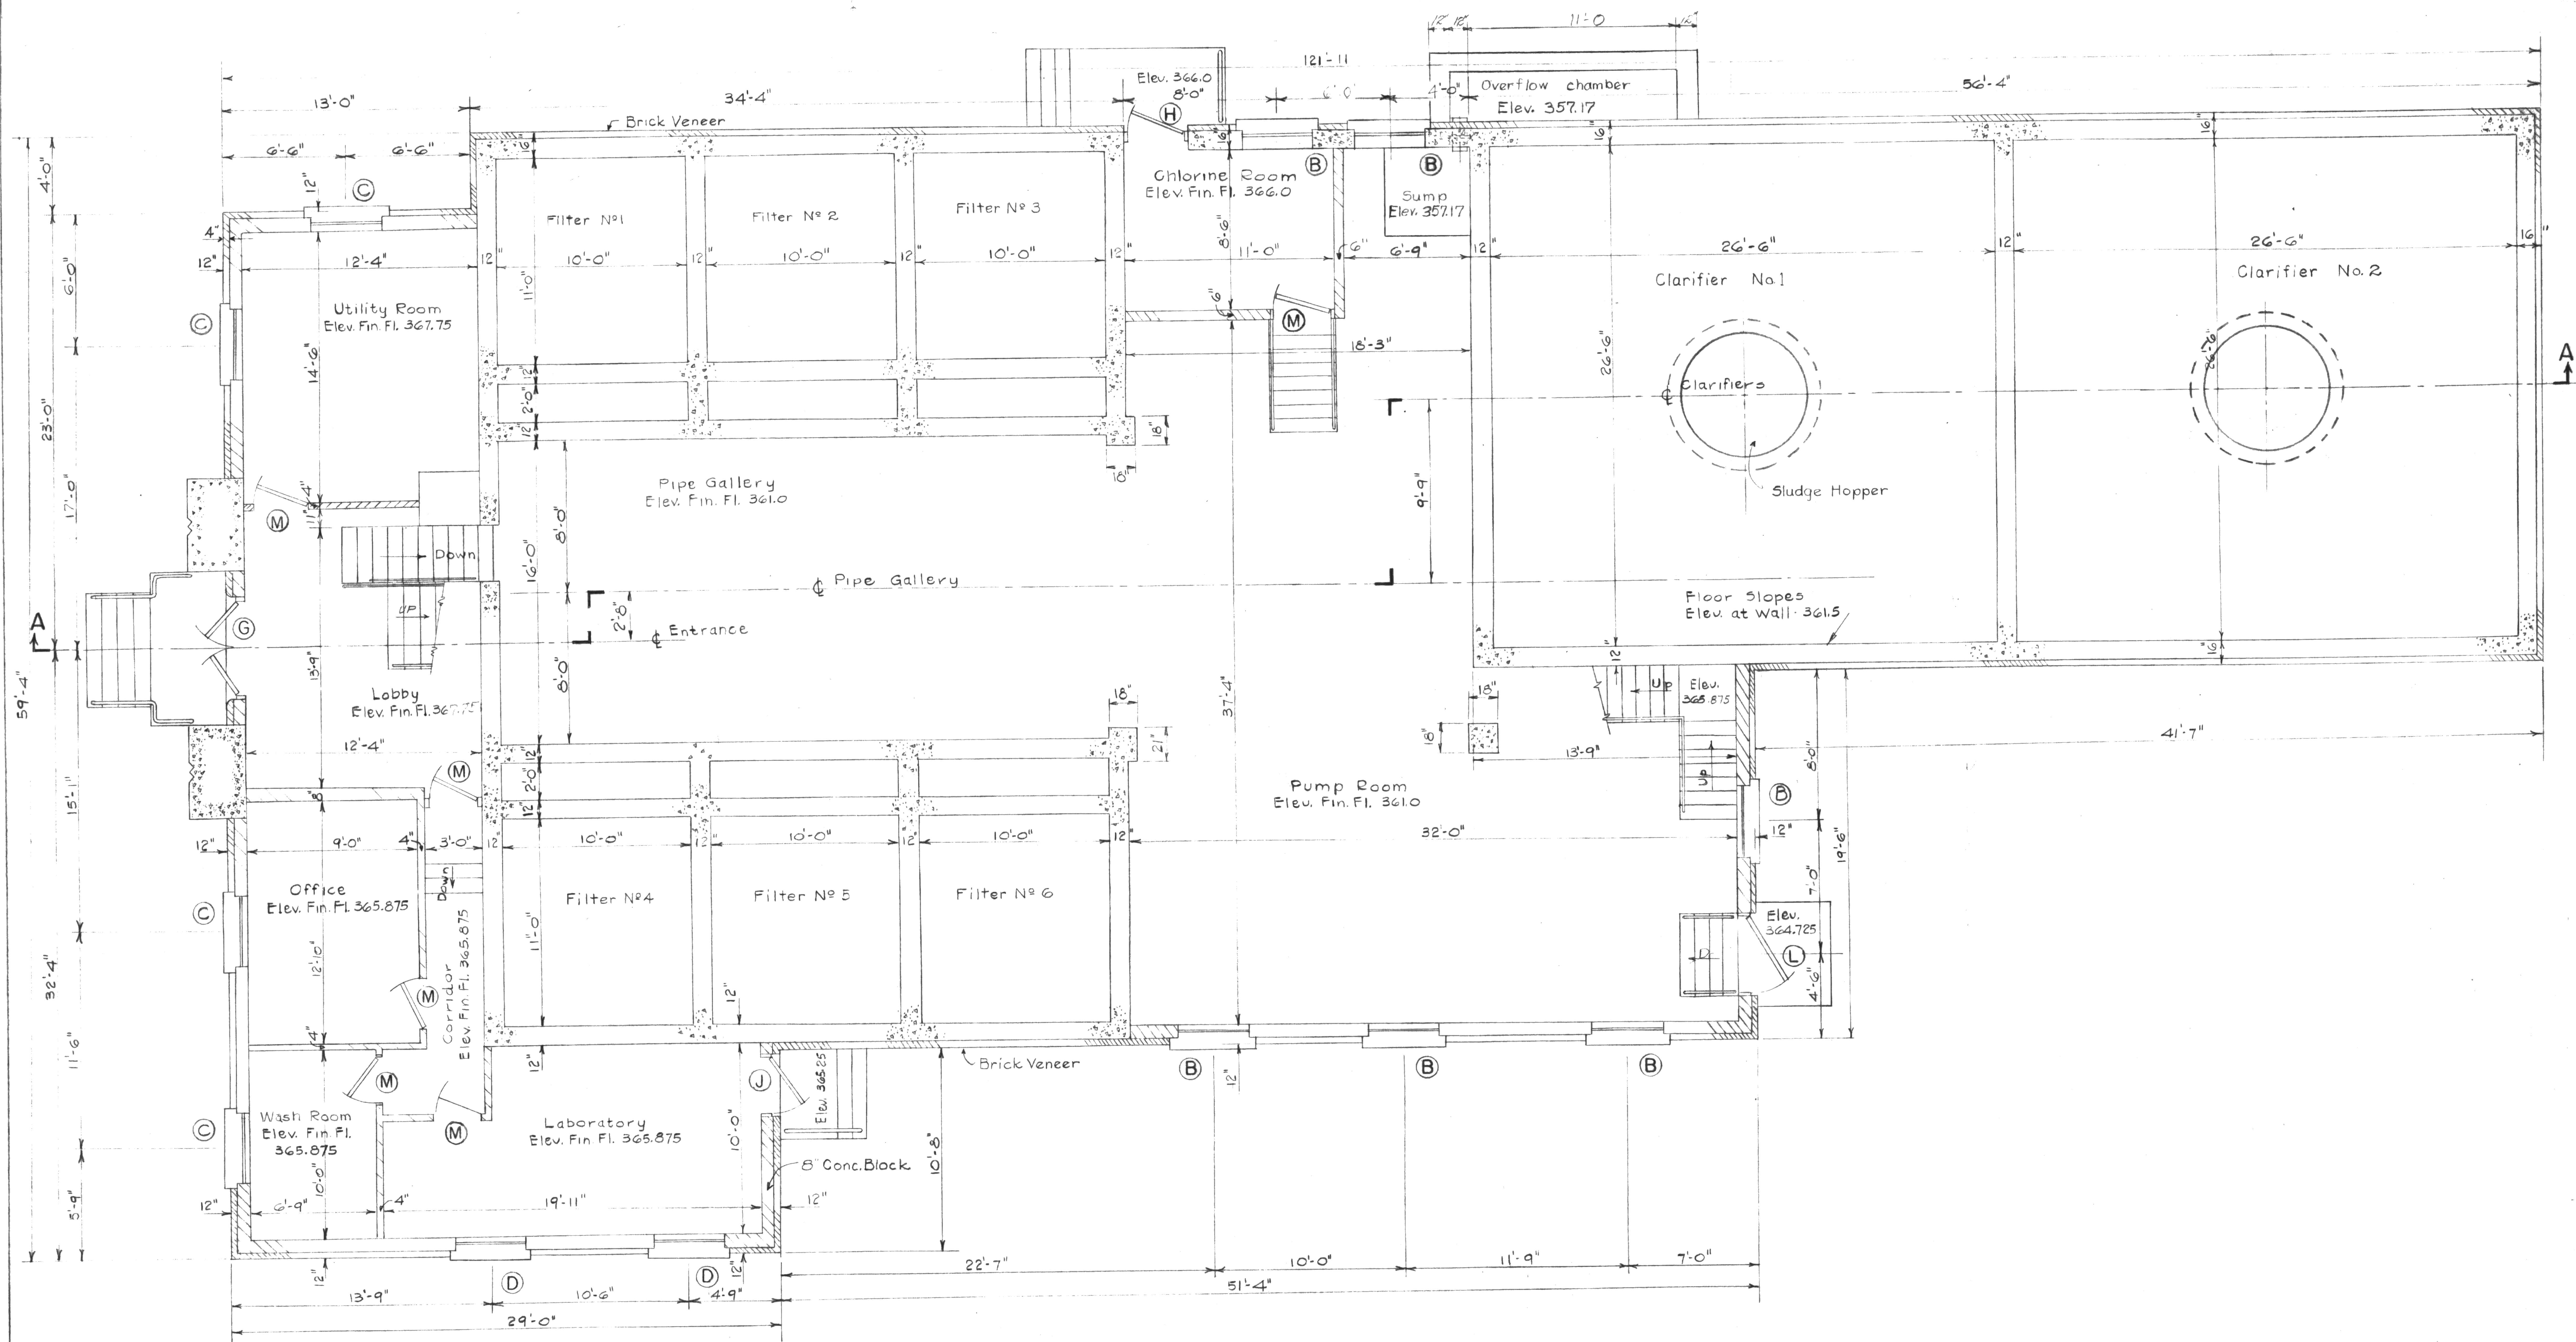

HORIZONTAL SECTION THROUGH BUILDING AT ELEV. 369.0
SCALE: $\frac{1}{4}" = 1'-0"$

WATER DISTRICT No. 1
TOWN OF BETHLEHEM, NEW YORK
IMPROVEMENTS TO WATER SUPPLY SYSTEM
CONTRACT No. 6

WATER TREATMENT PLANT

HORIZONTAL SECTION THROUGH BUILDING AT ELEV. 369.0

BENJAMIN L. SMITH & ASSOCIATES
CONSULTING ENGINEERS

ALBANY, N.Y.
APRIL 1956

SCALE: $\frac{1}{4}" = 1'-0"$

