
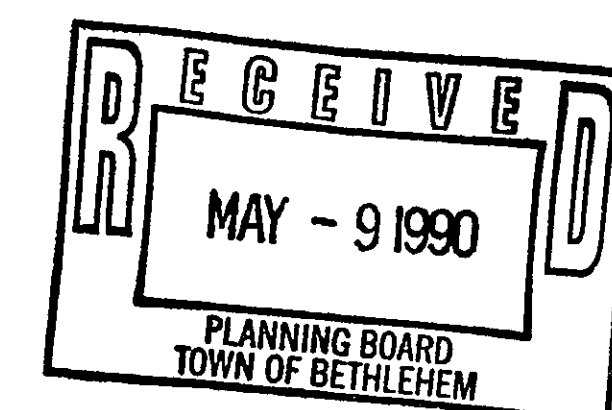
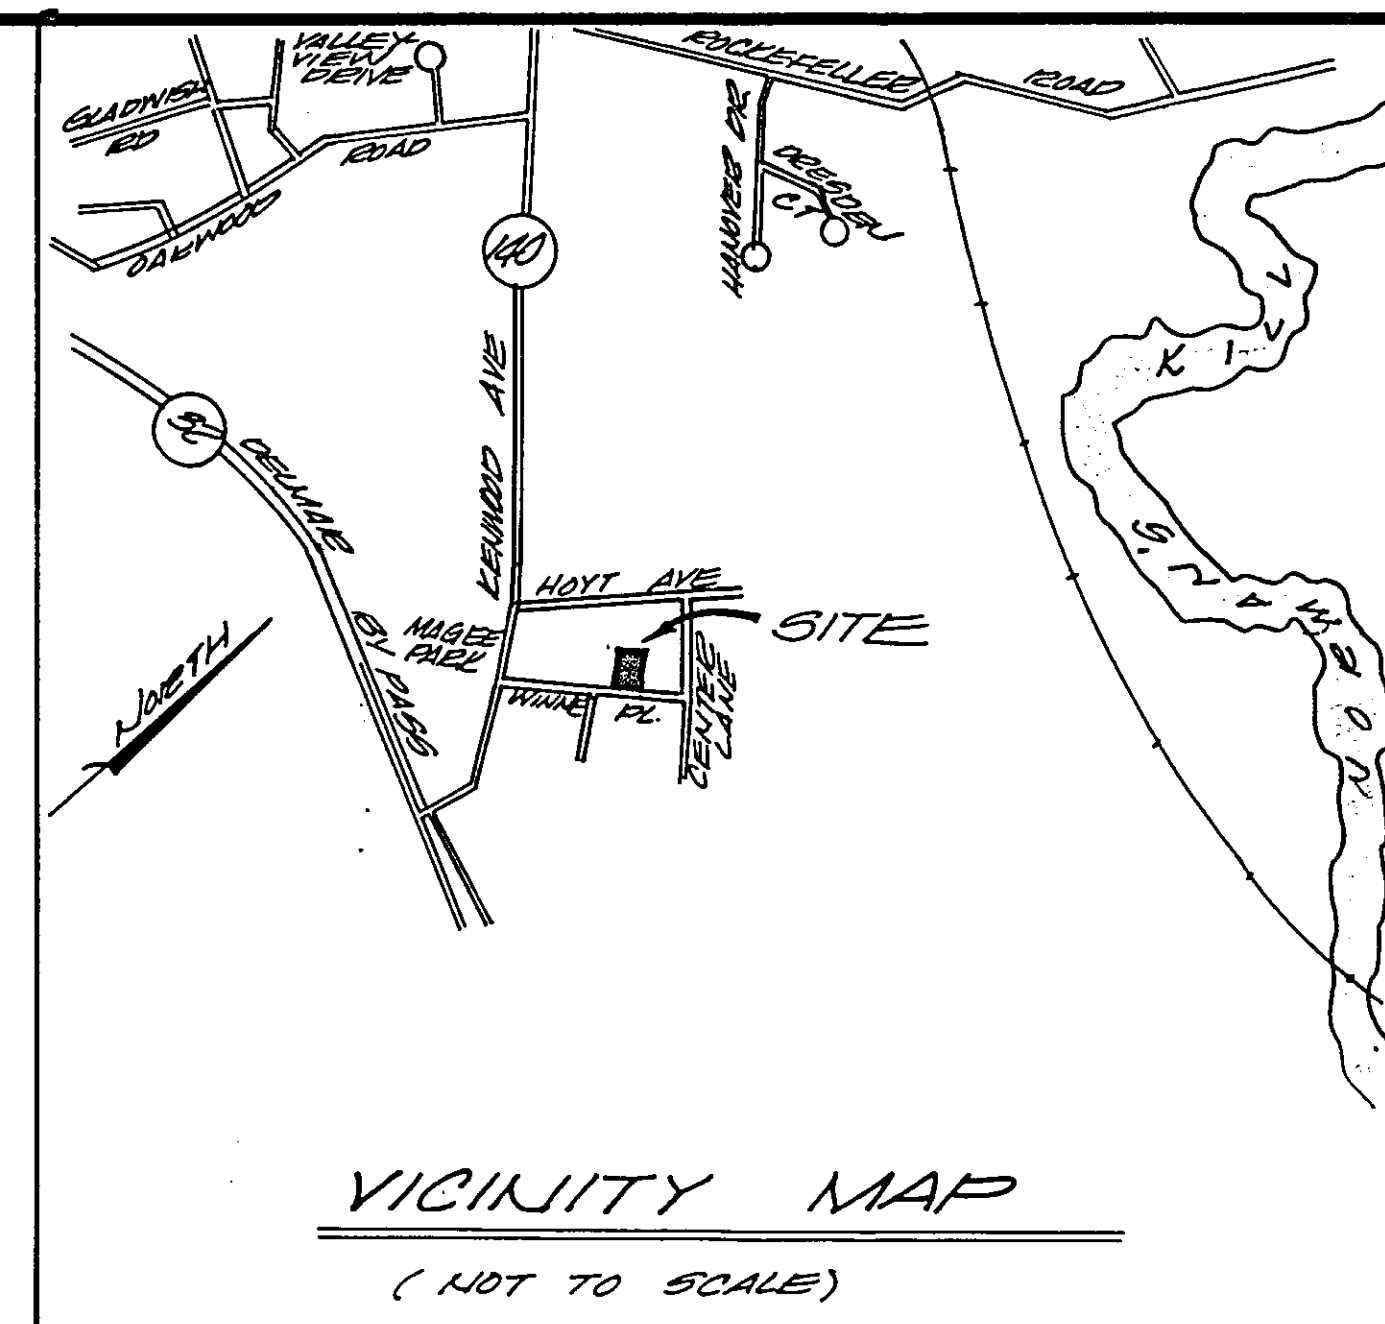


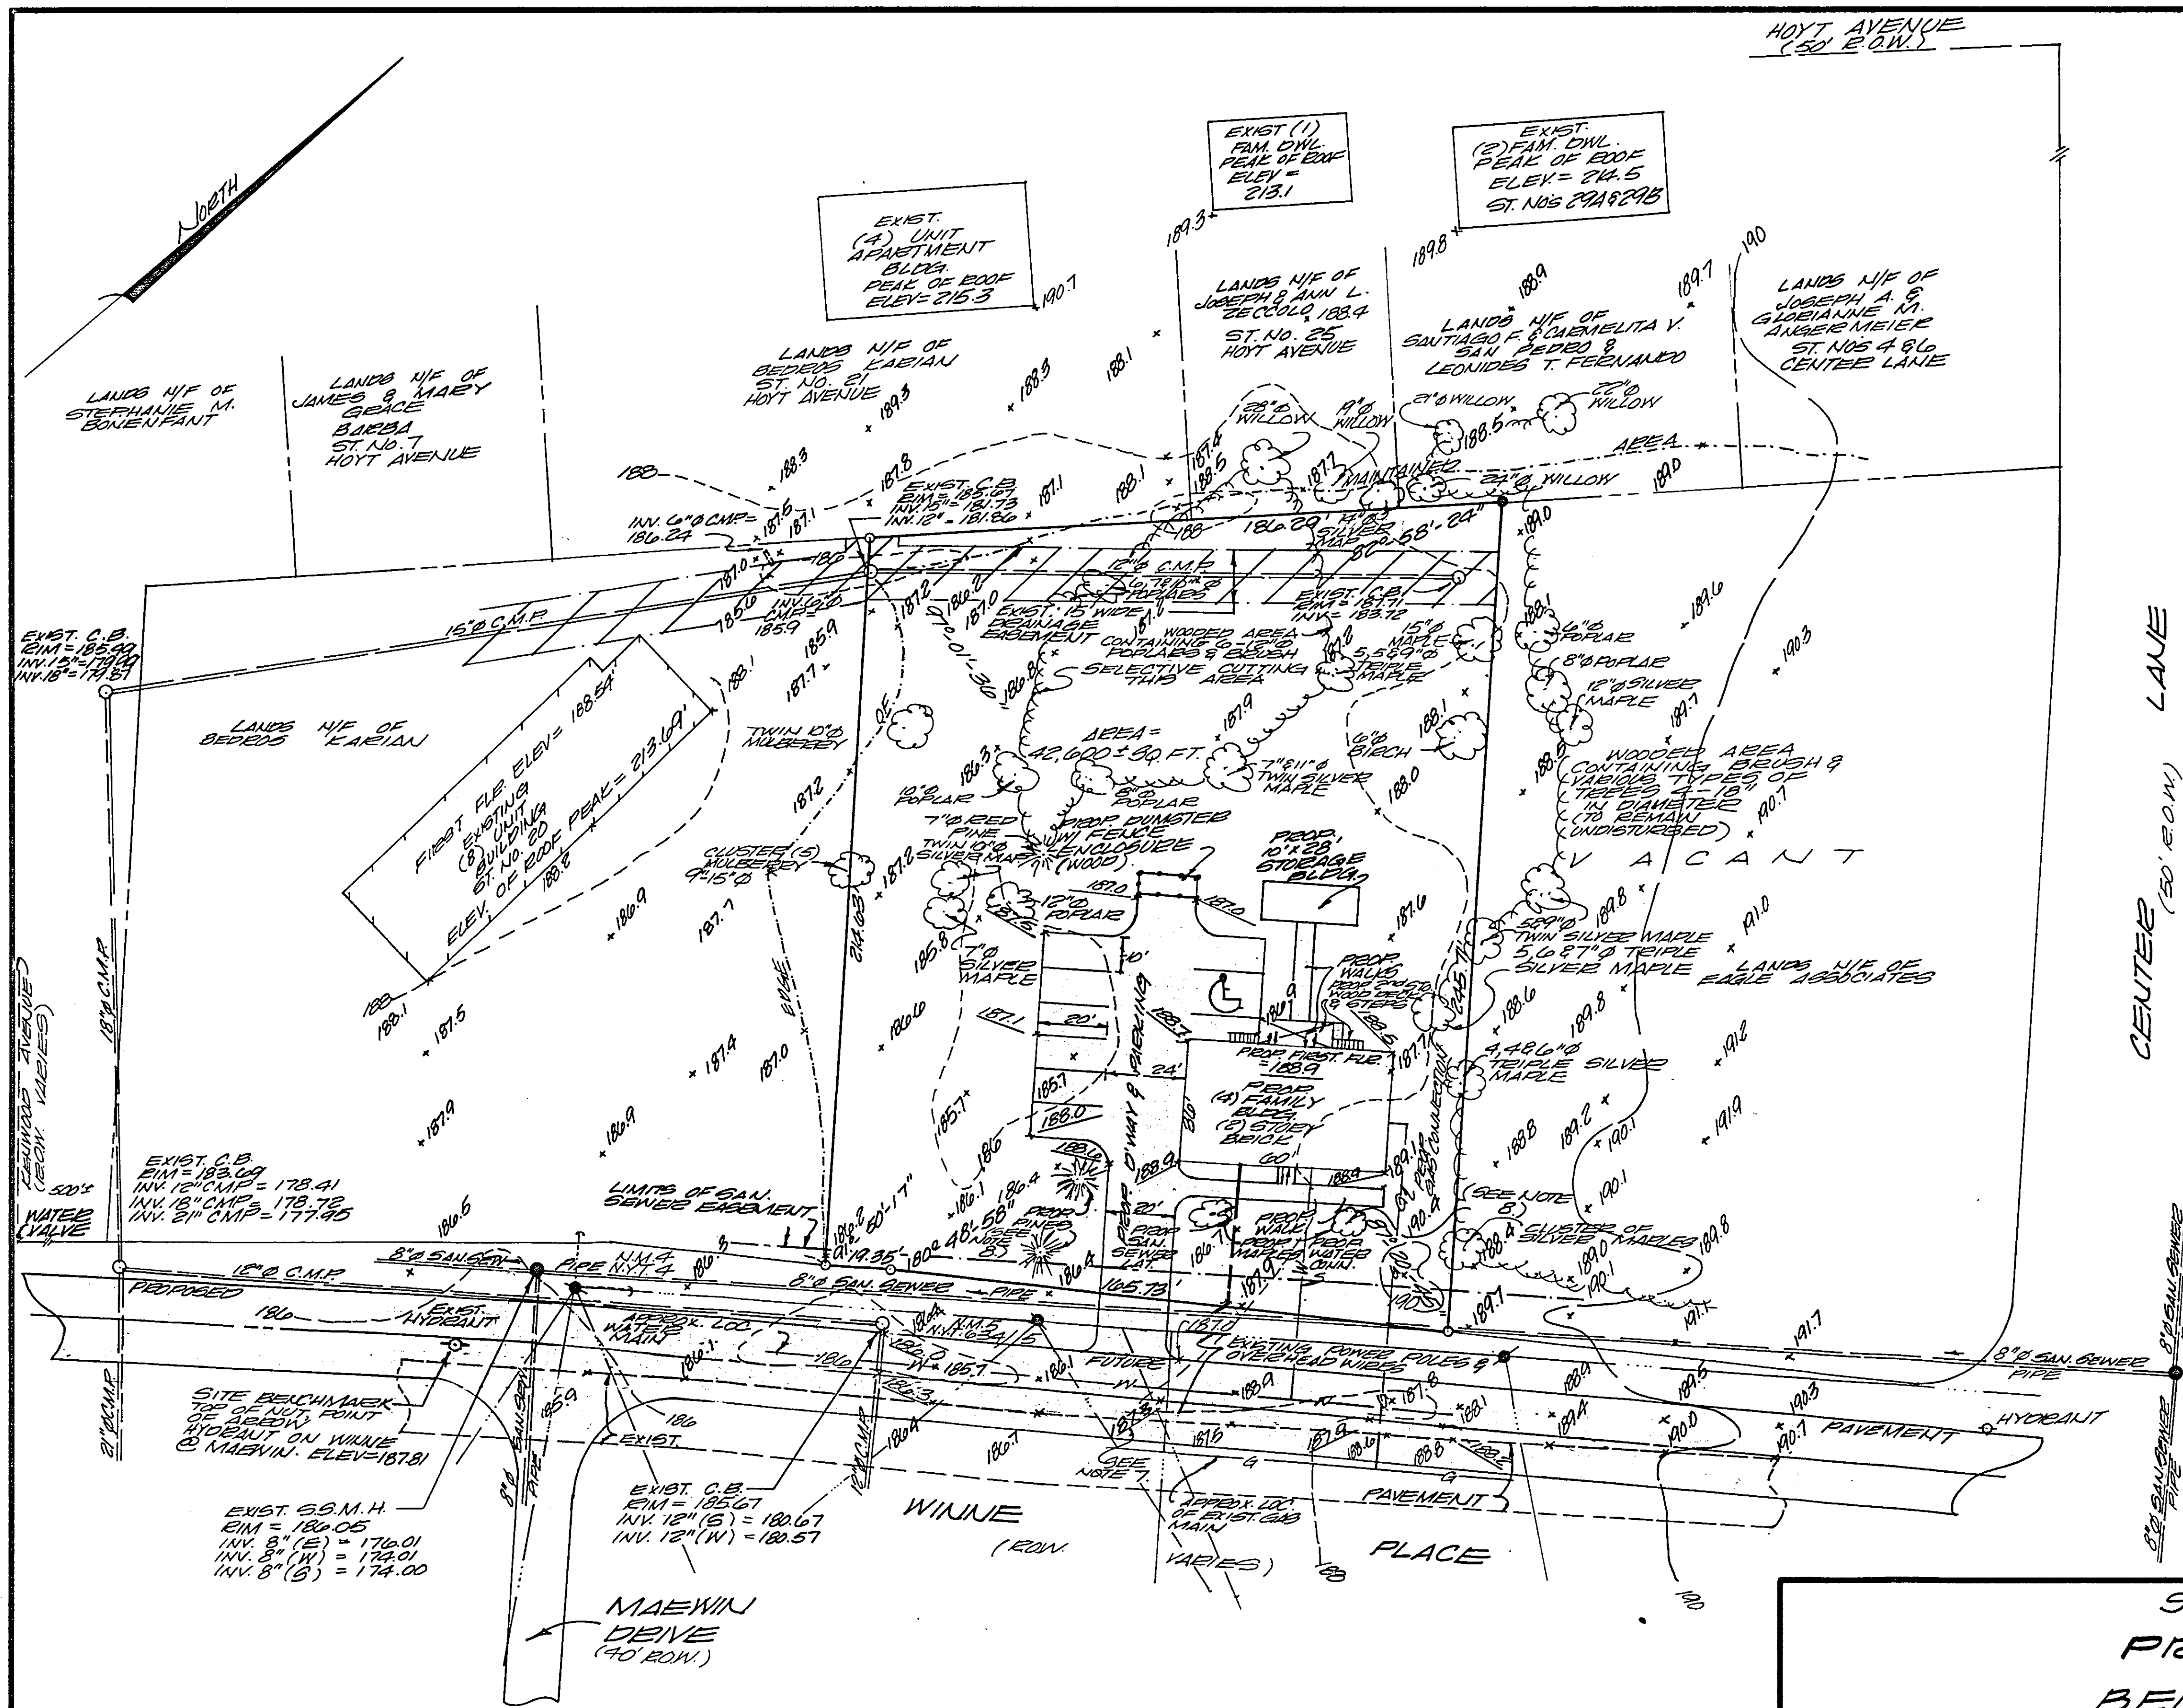

EXIST. S.S.M.H.
EIM = 195.47
INV. 8" (W) = 179.25
INV. 8" (N) = 179.35
INV. 8" (S) = 179.53
DEEP PIPE: TOP = 187.24
BOT = 179.53

0 INCHES
2778 N-16 TOWN OF BETHLEHEM


W

NOTES:

- Property located in "AB" Residential Zone.
- Sewer Connection to be 6" @ 12.5' GPM @ 1.0% slope.
- Water Connection to be "K" Copper to meet town requirements.
- Proposed driveway, walks & parking area to be asphalt.
- Site Benchmark as shown is based on U.S.G.S. datum.
- Contour interval = (2) feet.
- Proposed elevations shown along G.O.P. proposed pavement based on information from Town Engineering Department Plans for Proposed Future Roadway, Winnie Place.
- Planting Schedule:
 - Maples shown hereon to be Norway Maples (Acer Platanoides) 2 1/2" - 3" caliper - 5-6' in height.
 - Pines shown hereon to be Austrian Pines - 2 1/2" - 3" caliper - 4-5' in height.
 - Low level plantings to be planted along walkways.
- Property located in Estmere Fire District, Bethlehem Water District No. 1 and Bethlehem Sewer Ex. 89.

REVISIONS: MAY 8, 1990:
1. Prop. Decals shown.
2. Town Highway 20' W. width shown.
3. Town Highway 20' W. width shown.
4. Loc. of vegetation shown - not to be disturbed.
5. Bldg. with 9 entry points shown.
6. All elev. shown.
7. Tentative grading/drainage shown.
8. Loc. of proposed power poles shown.
9. Loc. of proposed power poles shown.
10. Adj. Bldg. & St. Nos. shown.

Paul E. Hite, L.L.S. L.S.#45369

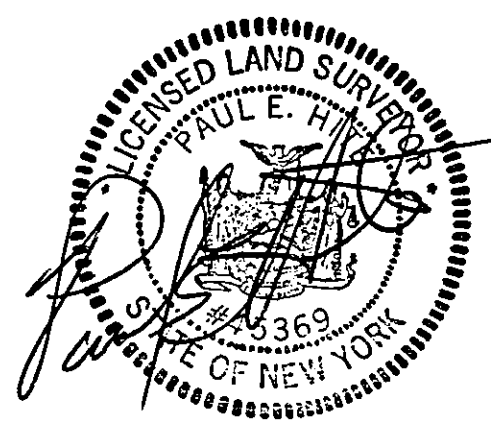

COUNTY:	ALBANY
STATE:	NEW YORK
SCALE:	1" = 40'
DATE:	JANUARY 10, 1990
DRAWN BY:	JK
MAP NO.:	402-5

MAP PREPARED BY:
PAUL E. HITE
LICENSED LAND SURVEYOR
230 DELAWARE AVENUE
DELMAR, NEW YORK 12054
(518) 439-4989

Rec'd Fr Hite 31 May 90

402-5