



SITE PLAN - GROVE ST. (SUNG) - DANIELS & LEWIS

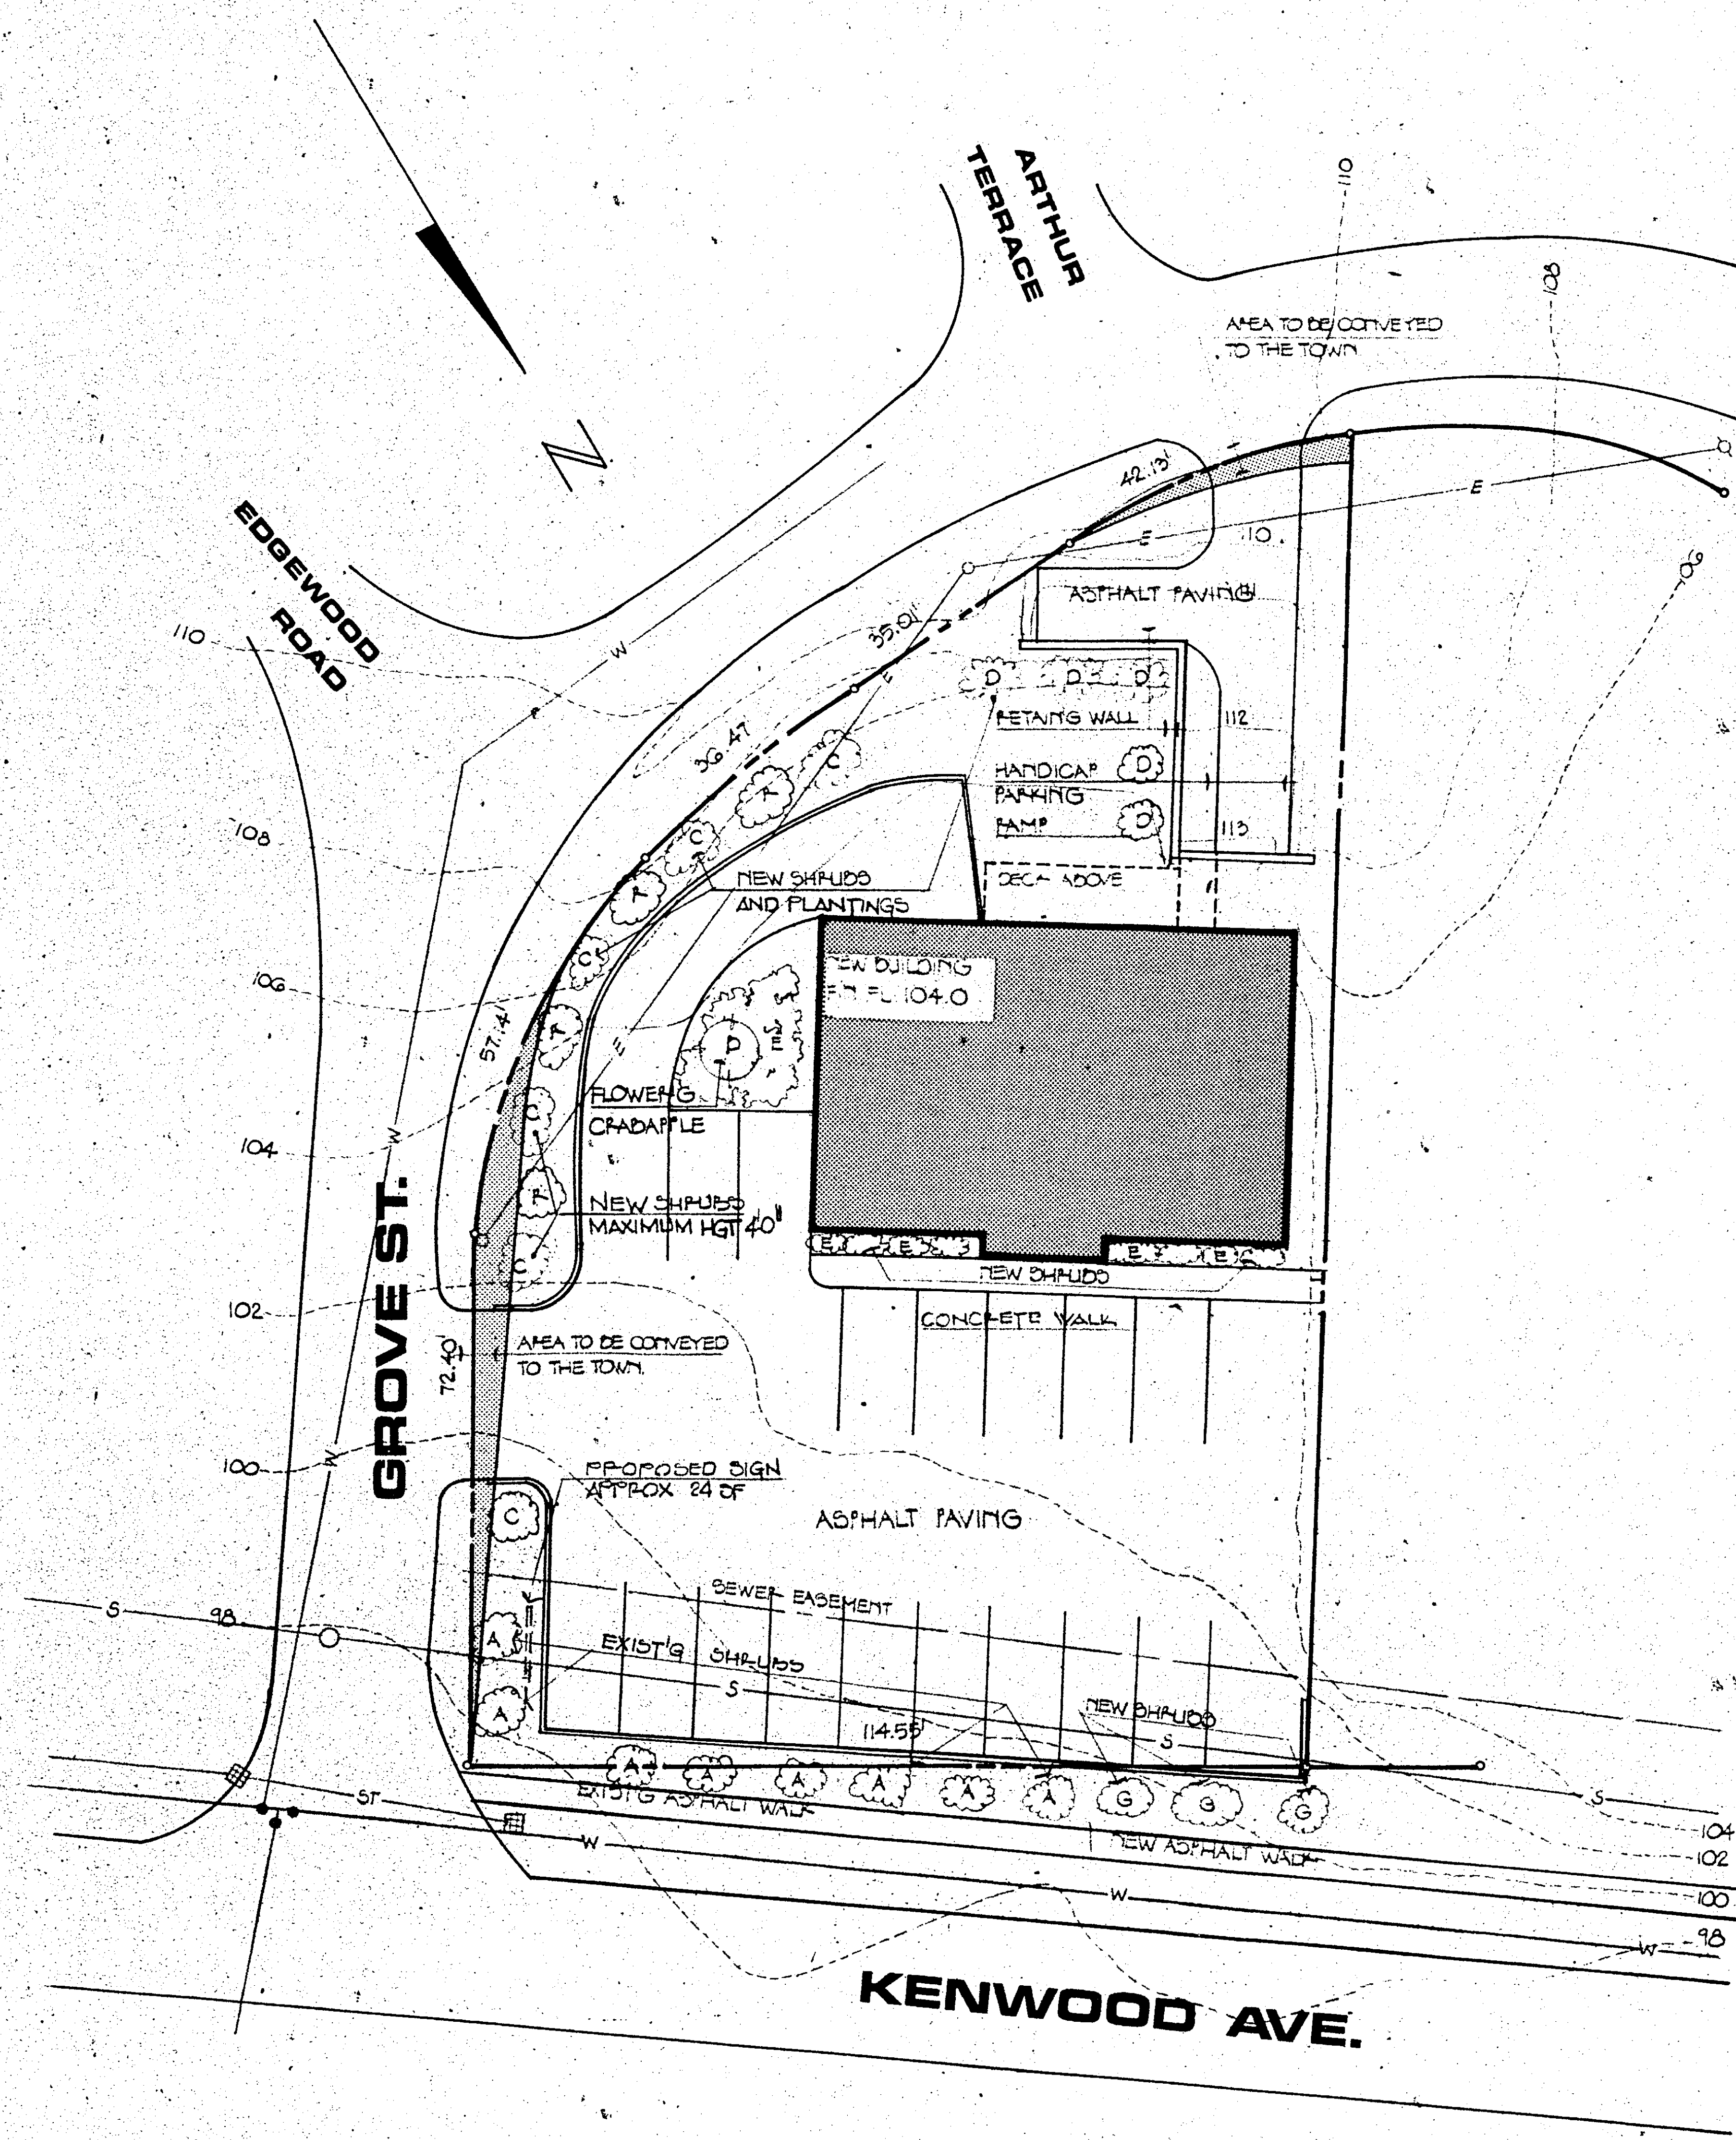

SITE PLAN

20' = 1" = 0'

SITE DATA		PLANTING SCHEDULE	LEGEND
SITE AREA	17,082 S.F.	A. EXIST'G EVERGREEN SHRUBS W/ DARK CHIPS	AREA TO BE CONVEYED TO THE TOWN
BUILDING AREA	5,400 S.F.	D. FLOWERING CHERRY	PROPOSED OFFICE BUILDING
LANDSCAPE AREA	1,132 S.F.	C. JAPANESE YEW	
PAVED AREA	10,550 S.F.	E. CHINESE JUNIPERS	
PARKING	19 SPACES	F. HITS JUNIPERS	
	14 24'0" PER 400 S.F.	G. PHODODENDRONS	
		G. NEW SHRUBS TO MATCH EXIST'G	

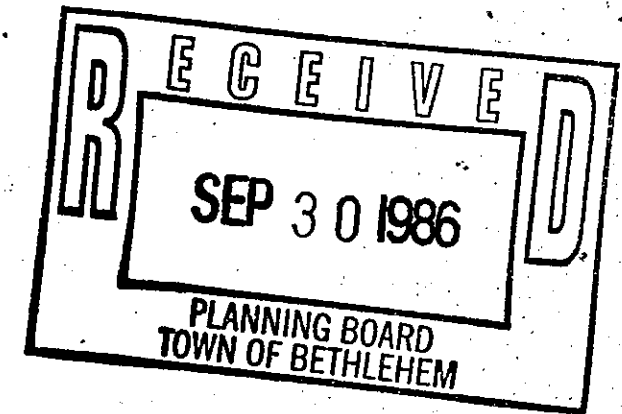

PROPOSED OFFICE BUILDING 834 KENWOOD AVENUE ALBANY, NEW YORK	DEVELOPER KURT JENKINS RICHARD DANIELS	RICHARD L. HOFFMAN ARCHITECT 468 WASHINGTON AVE ALBANY
--	--	---