
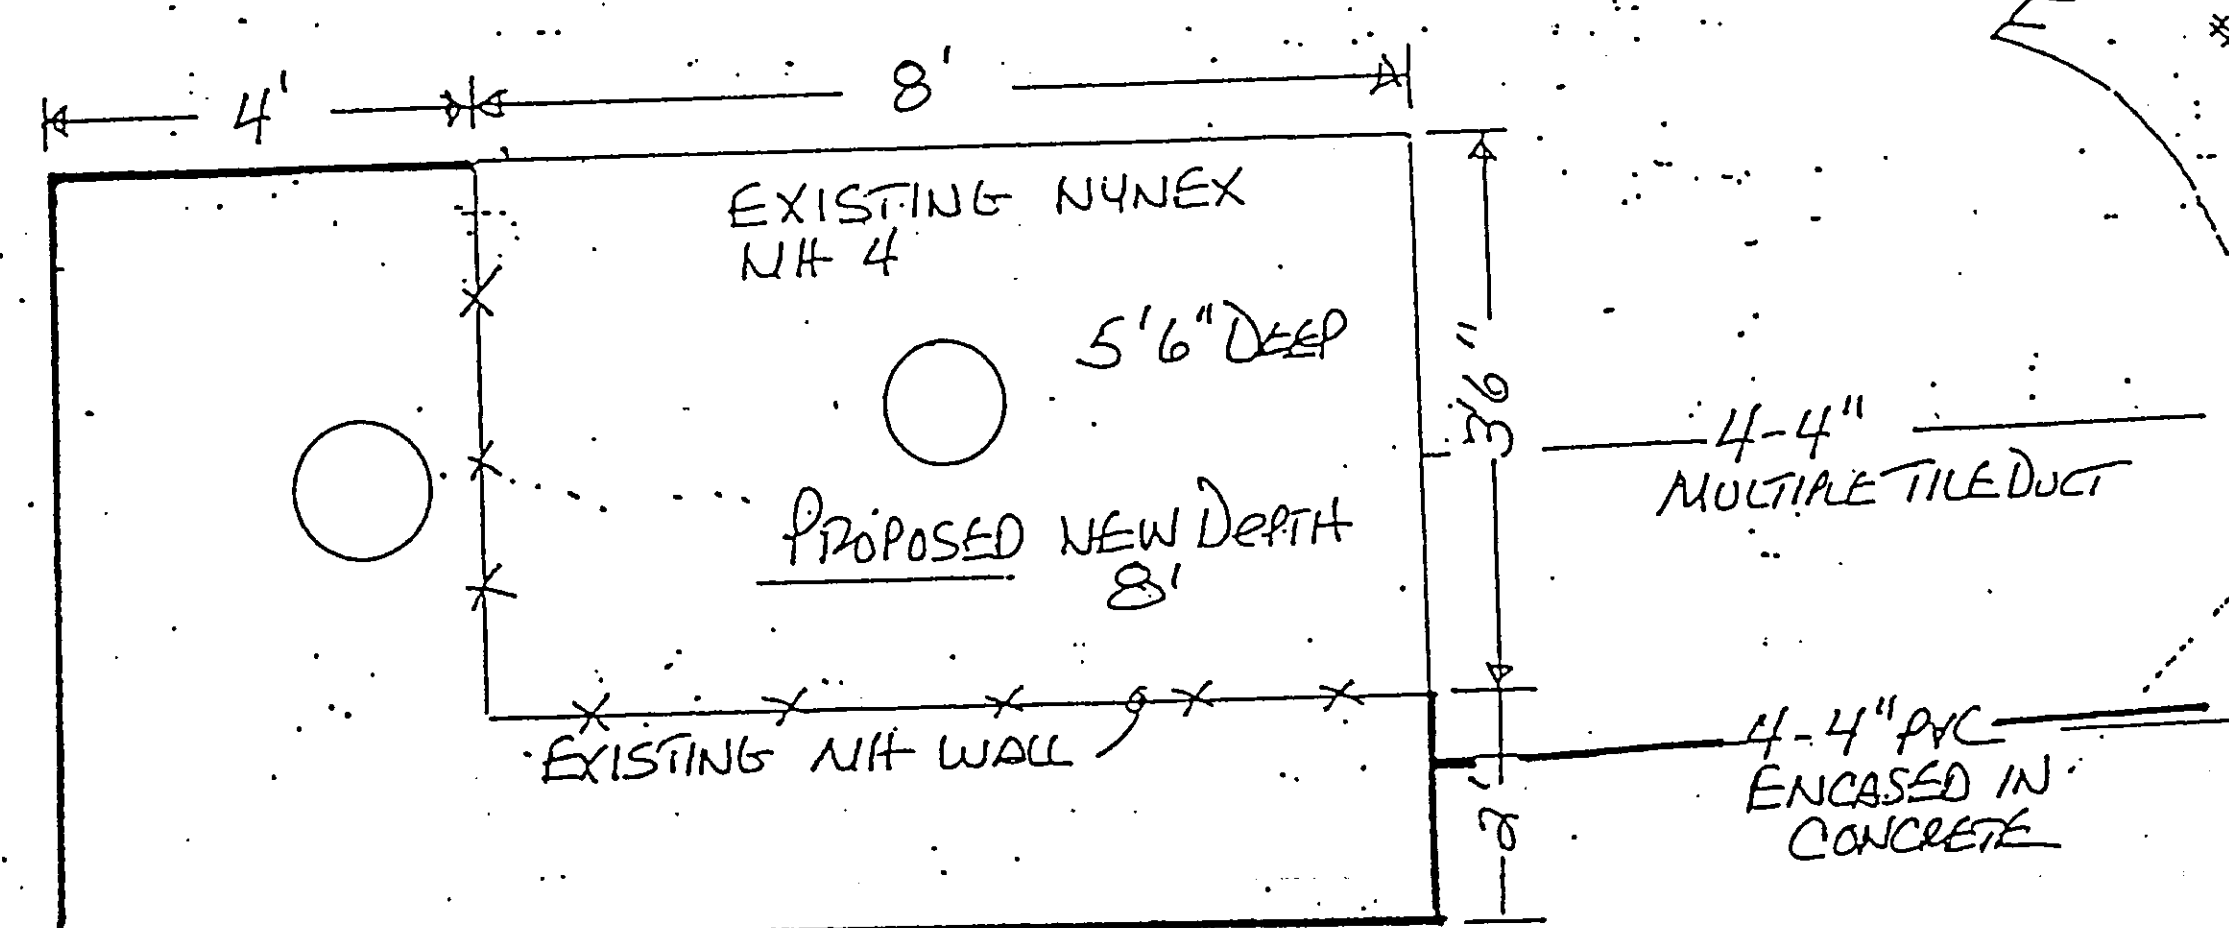
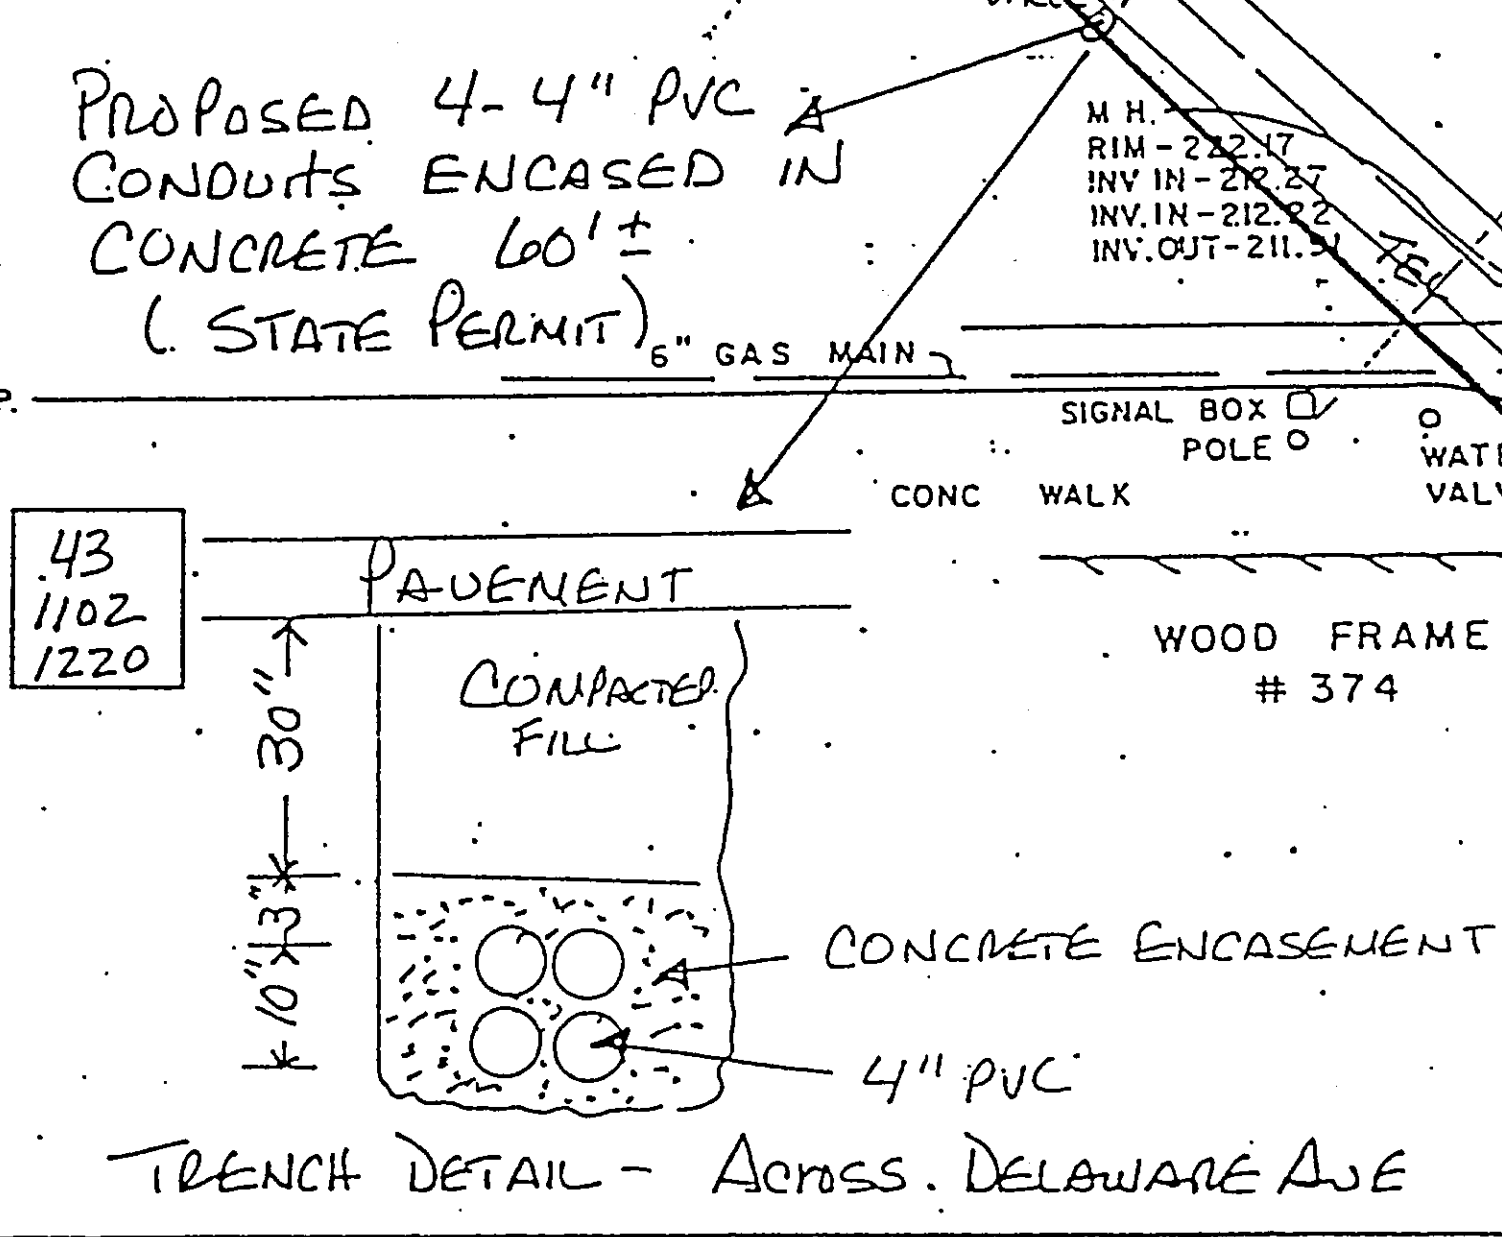


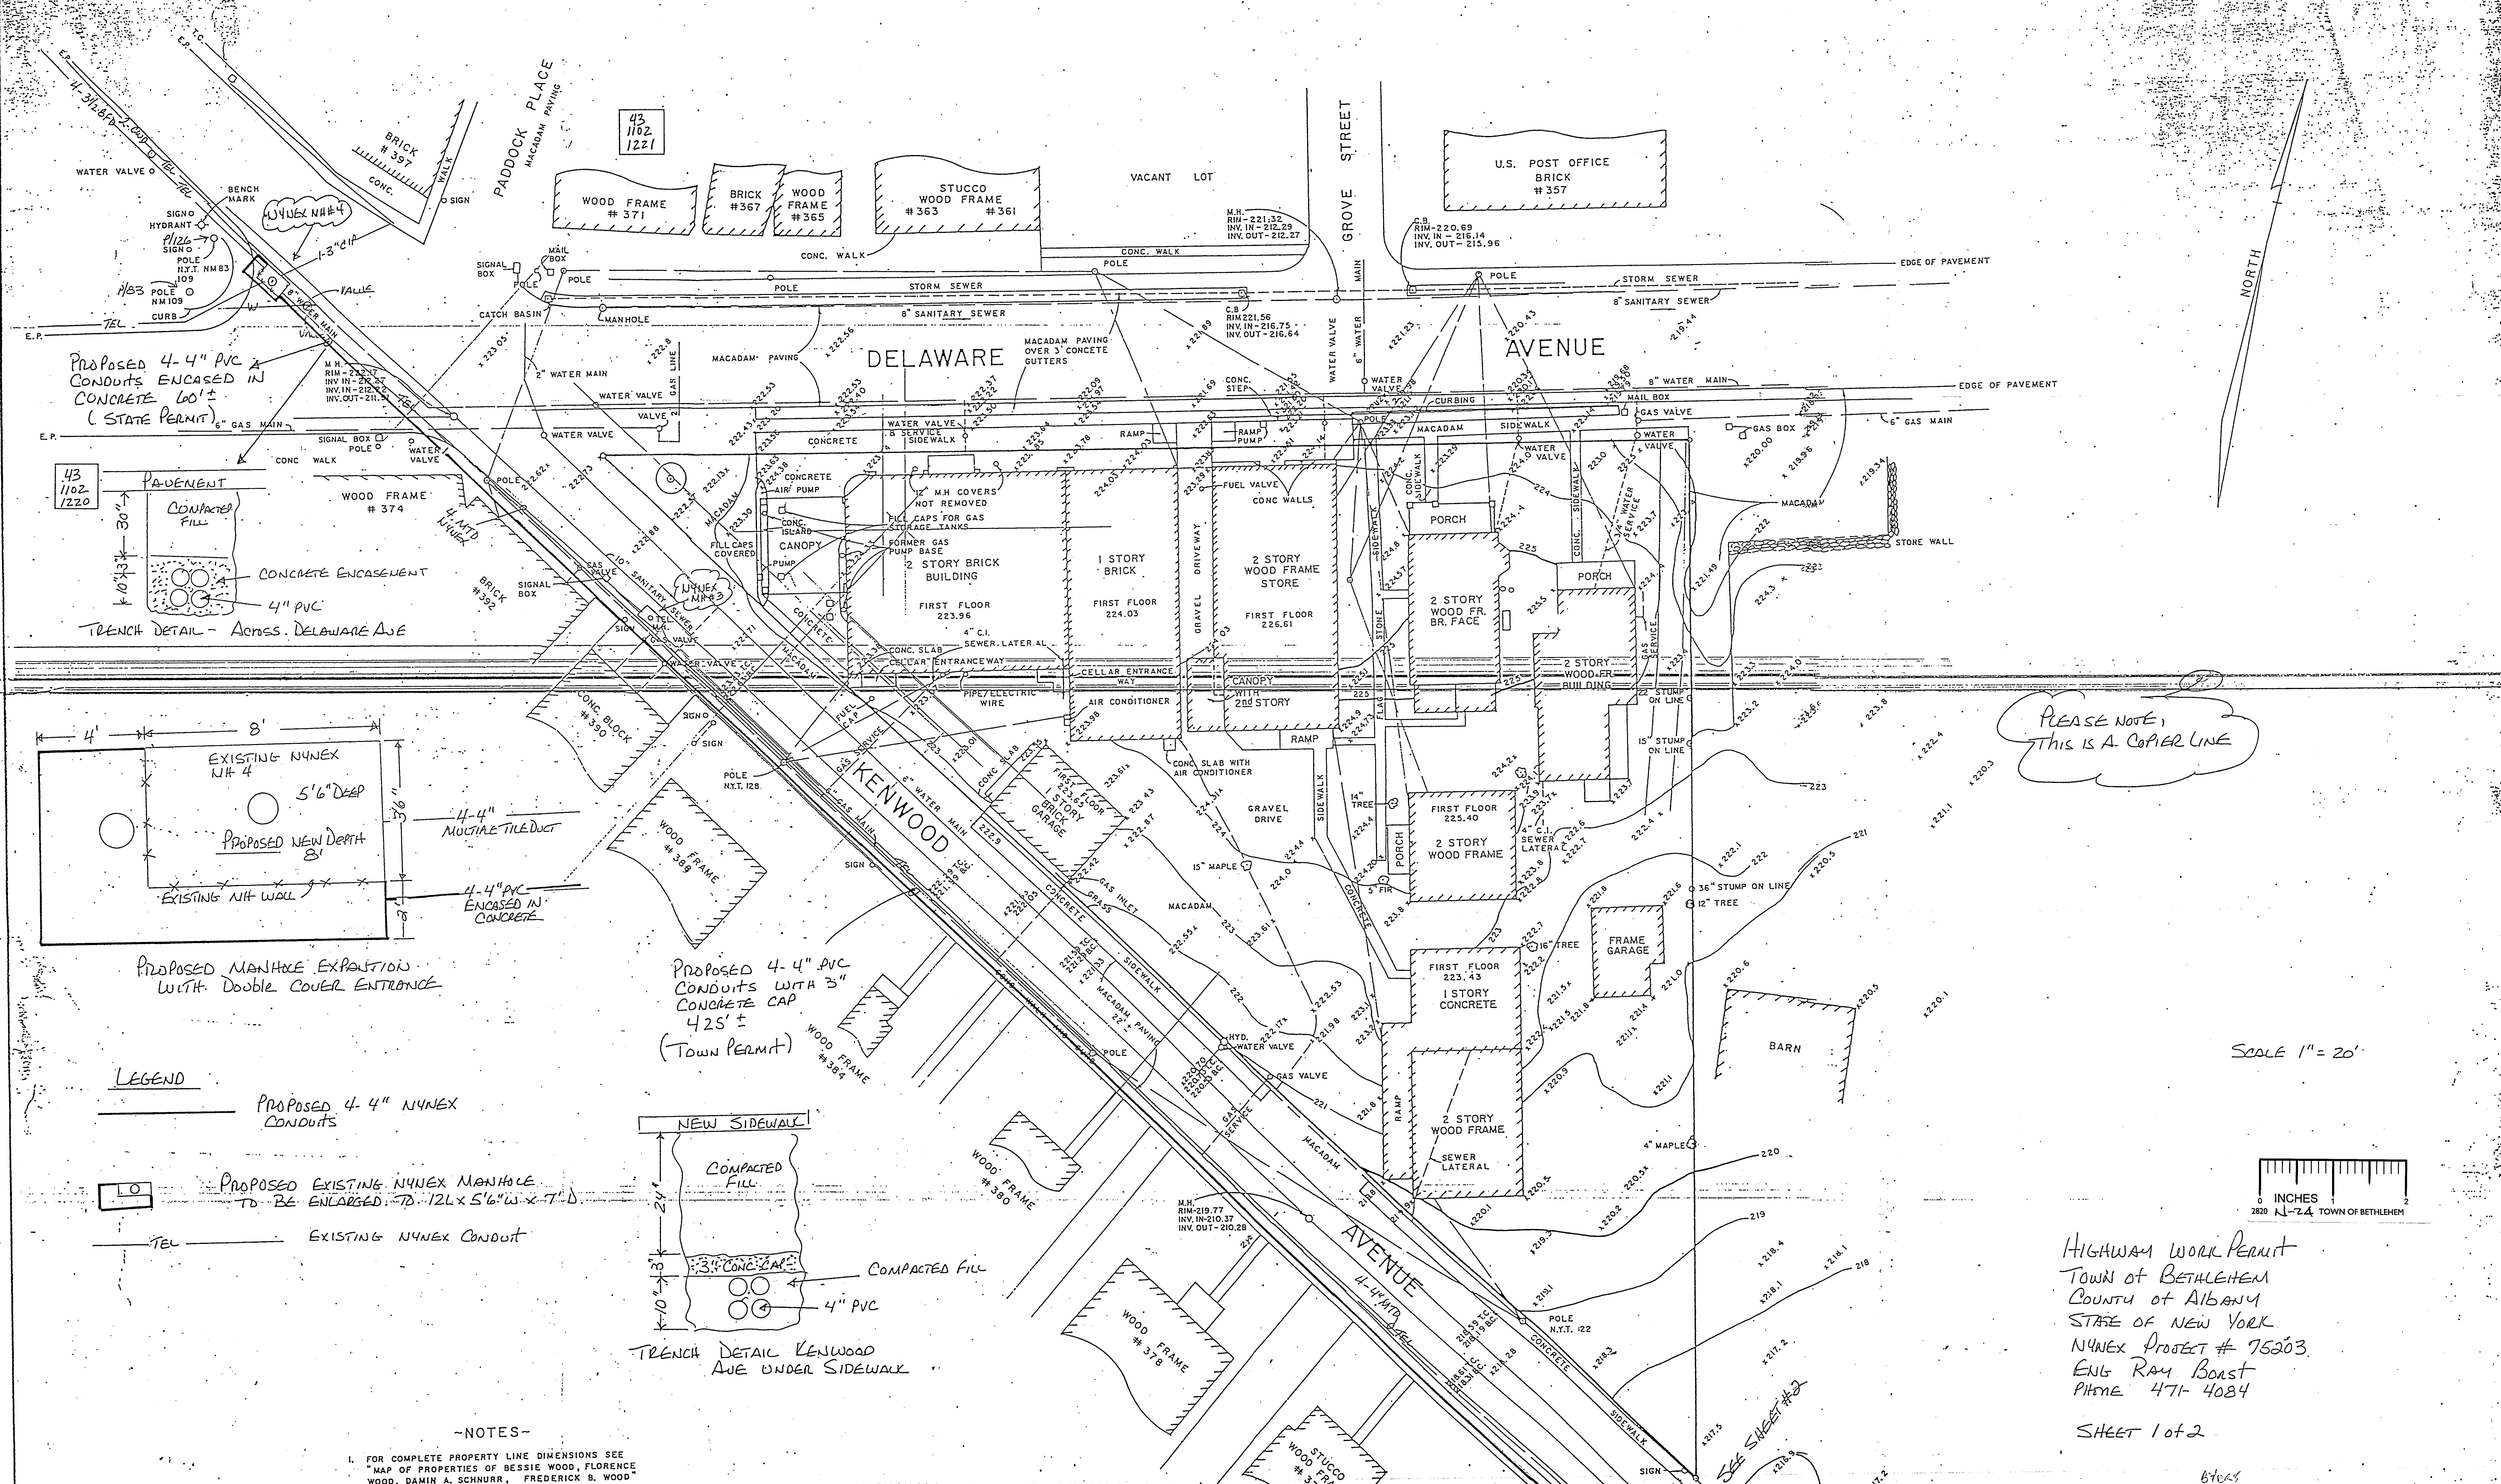


PROPOSED MANHOLE EXPOSITION WITH DOUBLE COVER ENTRANCE

PROPOSED 4-4" PVC CONDUITS WITH 3" CONCRETE CAP 425'± (TOWN PERMIT)

LEGEND

- PROPOSED 4-4" NYNEX CONDUITS
- PROPOSED EXISTING NYNEX MANHOLE TO BE ENCASED: 72" 12L X 5'6" W. X 7'-1" D
- EXISTING NYNEX CONDUIT

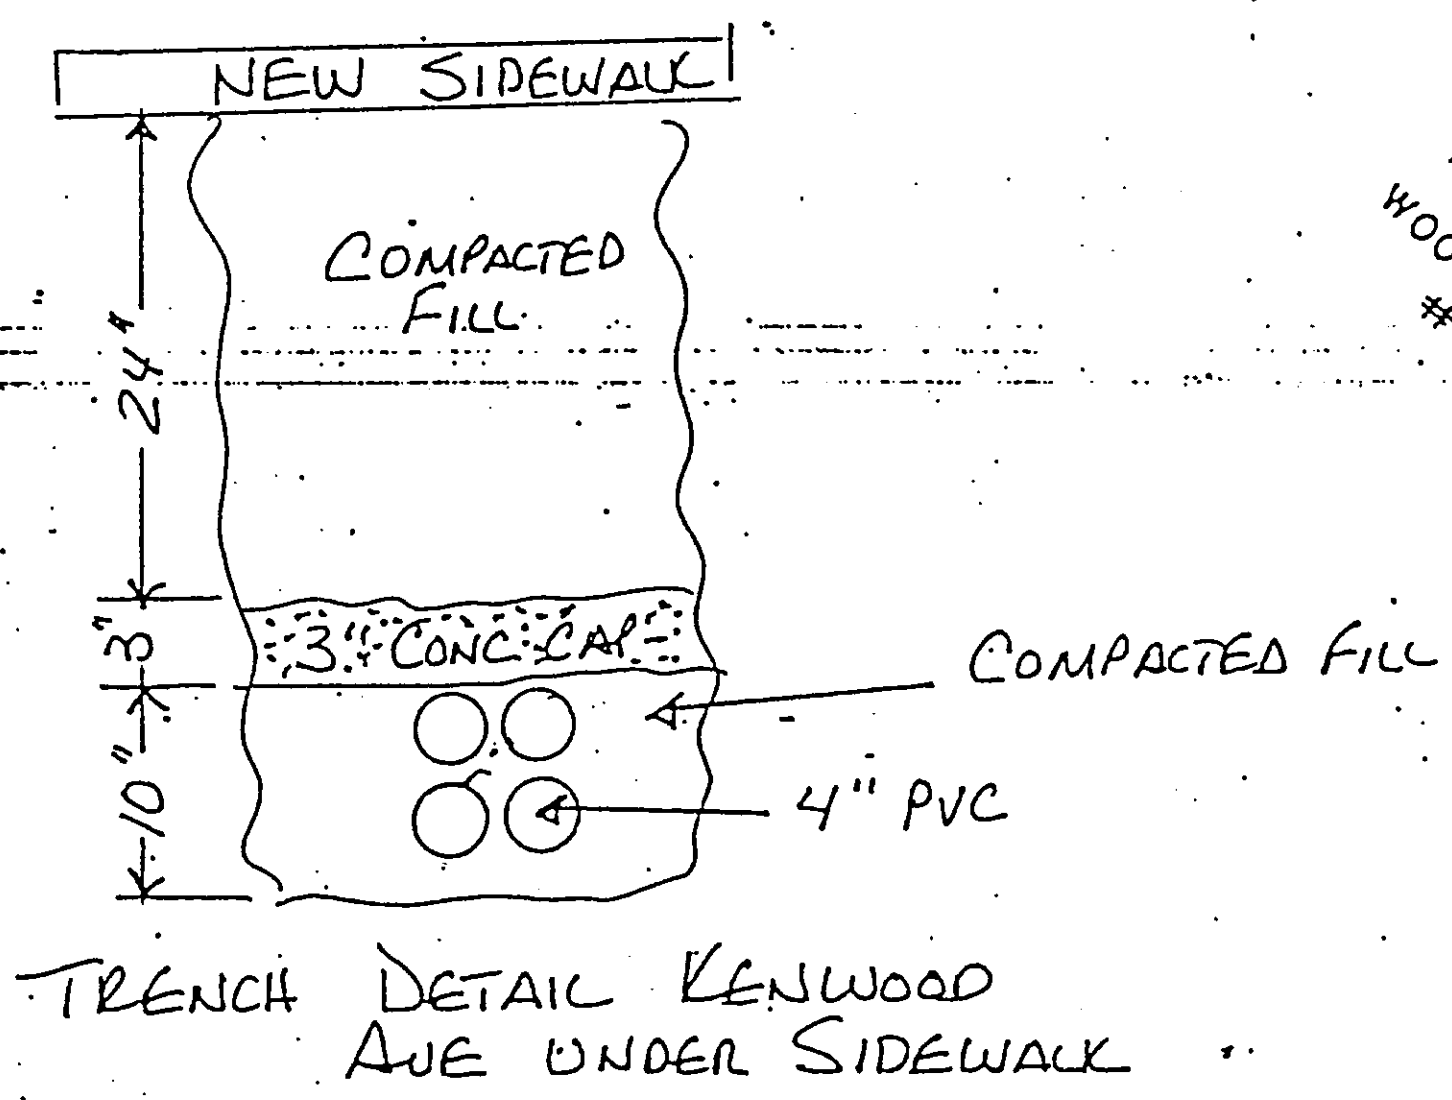


NOTES

1. FOR COMPLETE PROPERTY LINE DIMENSIONS SEE MAP OF PROPERTIES OF BESSIE WOOD, FLORENCE WOOD, DAMIAN A. SCHNURR, FREDERICK B. WOOD DATED MARCH 1, 1973 AND "BOUTELLE & SON, INC."

PLEASE NOTE, THIS IS A COPIER LINE

SCALE 1" = 20'

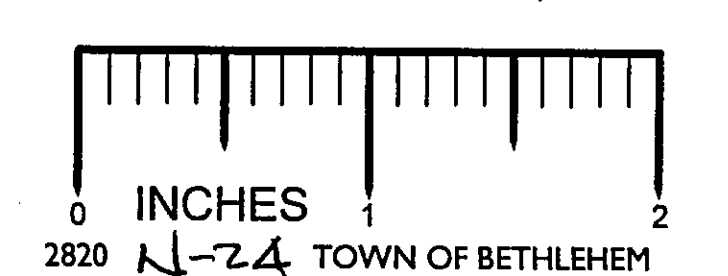

HIGHWAY WORK PERMIT
TOWN OF BETHELEHEM
COUNTY OF ALBANY
STATE OF NEW YORK
NYNEX PROJECT # 75203
ENG RAY BOAST
PHONE 471-4084

SHEET 1 of 2

6/1/83