


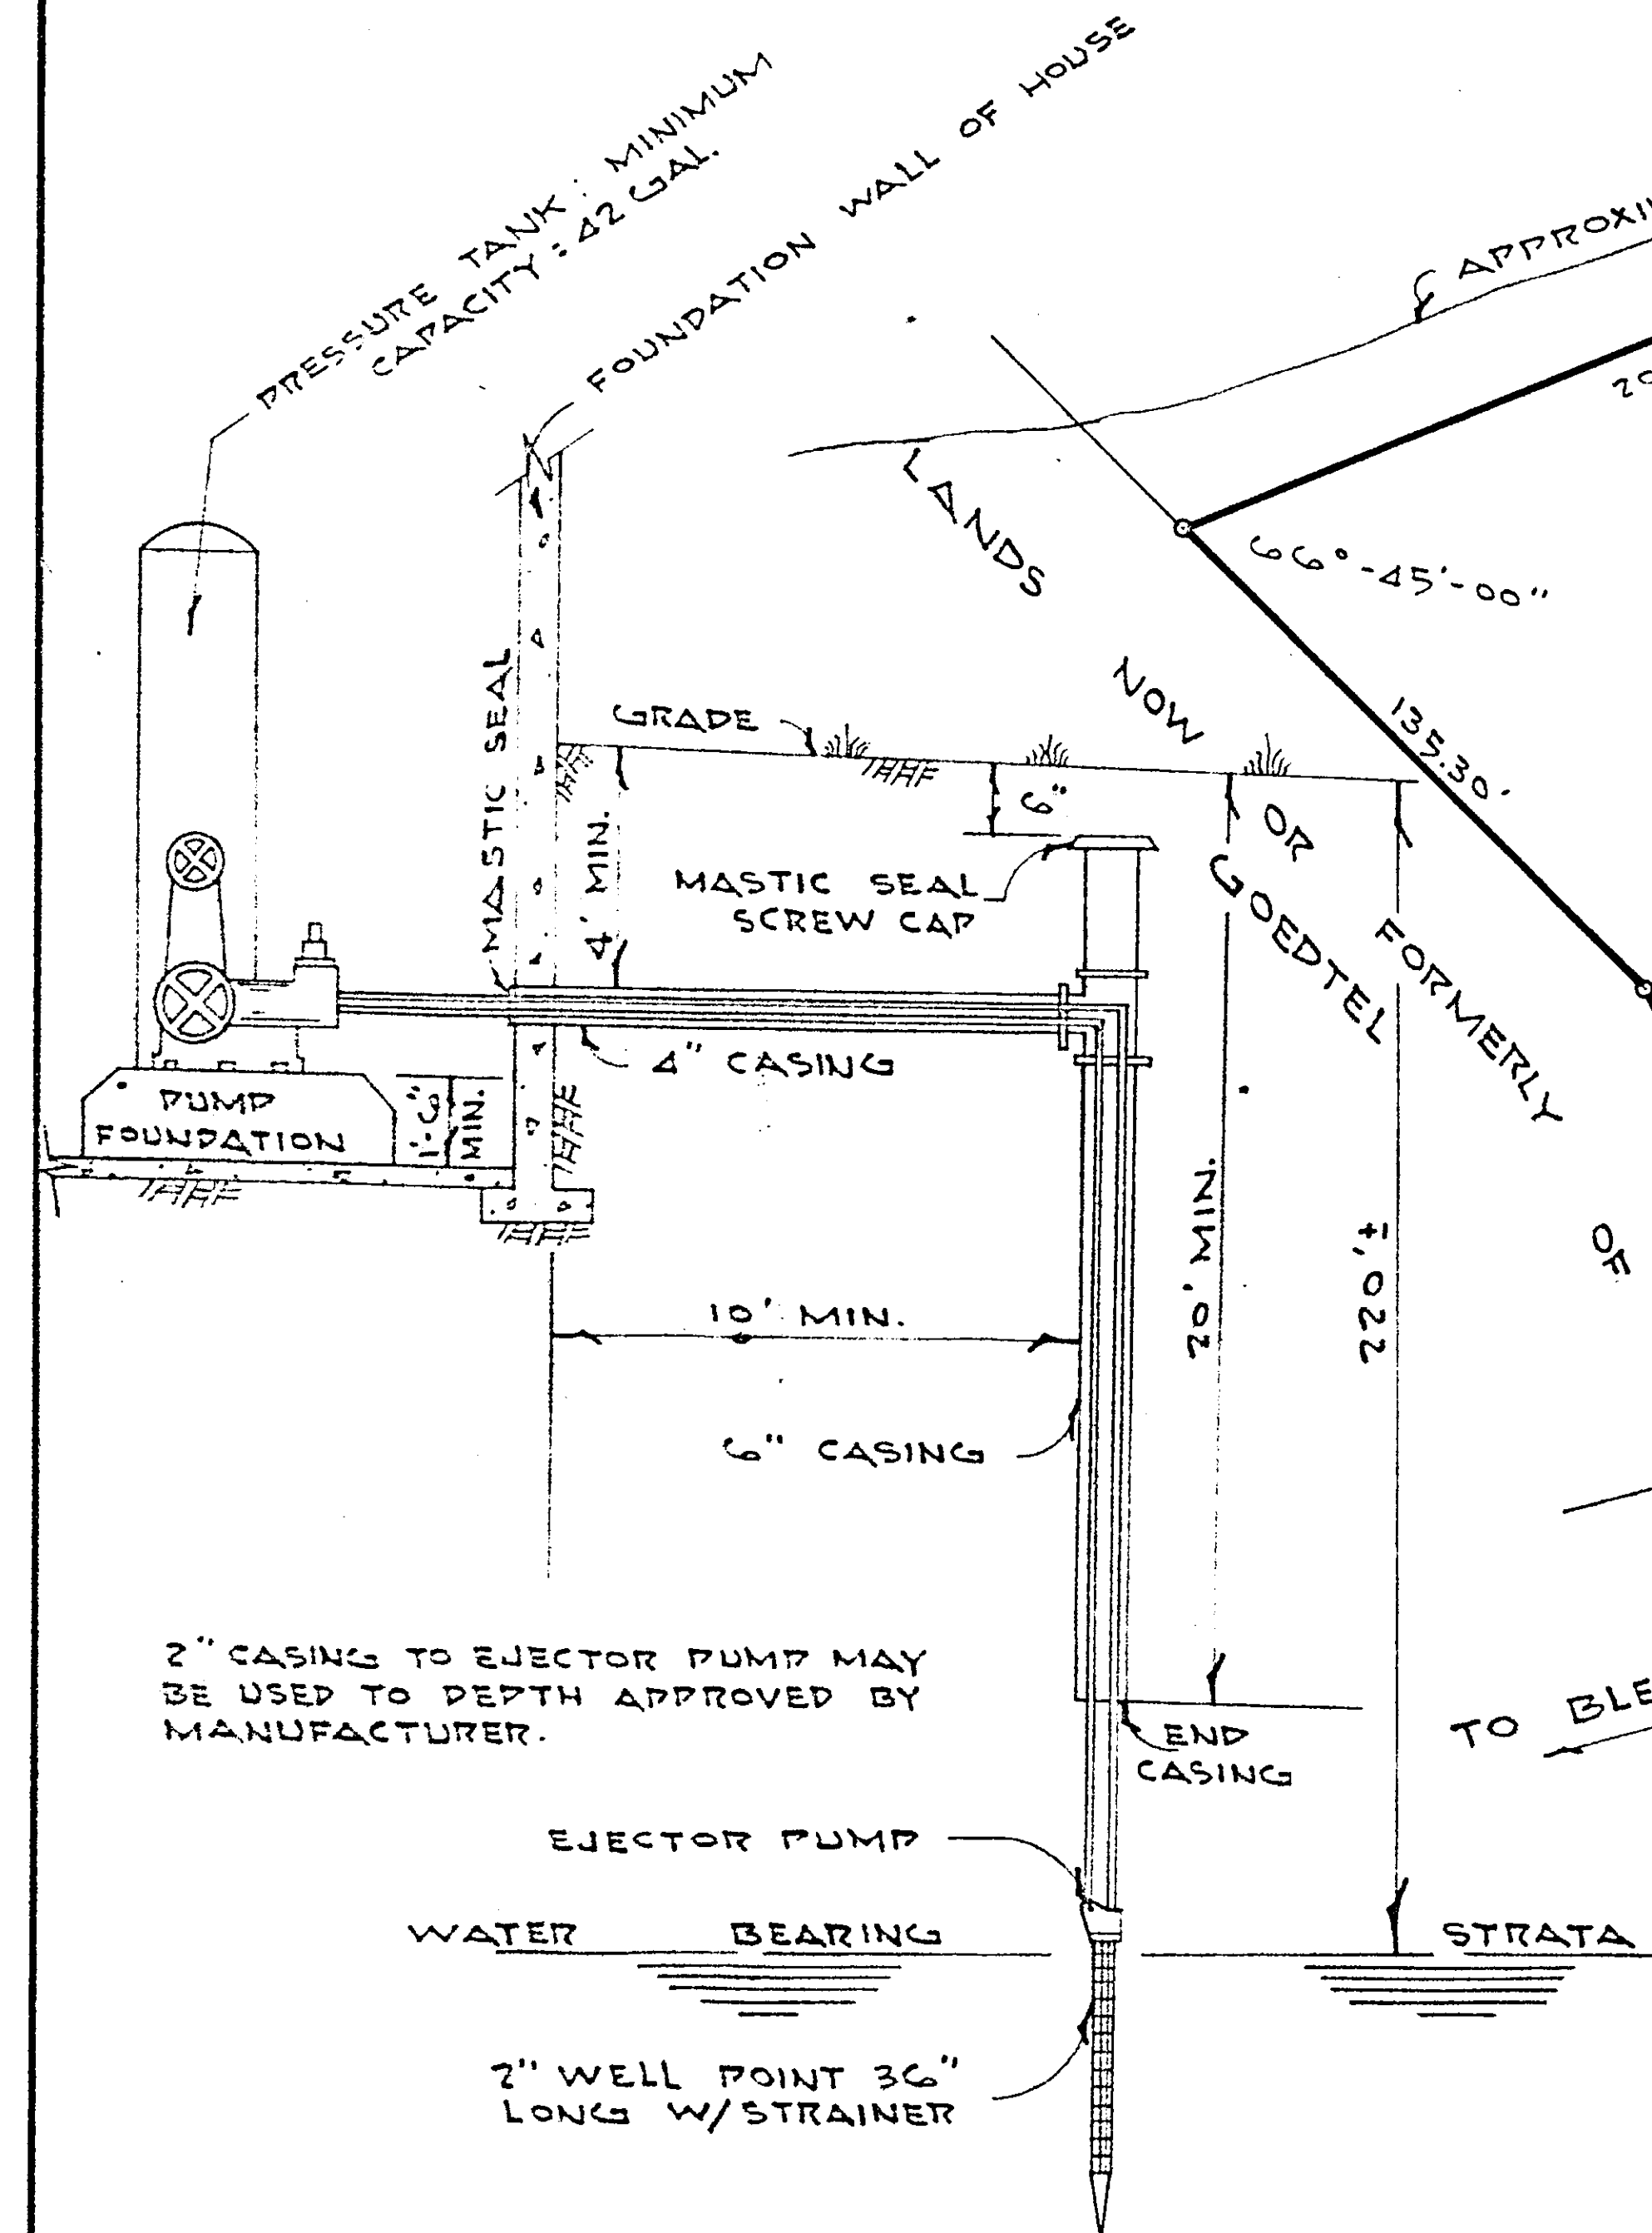


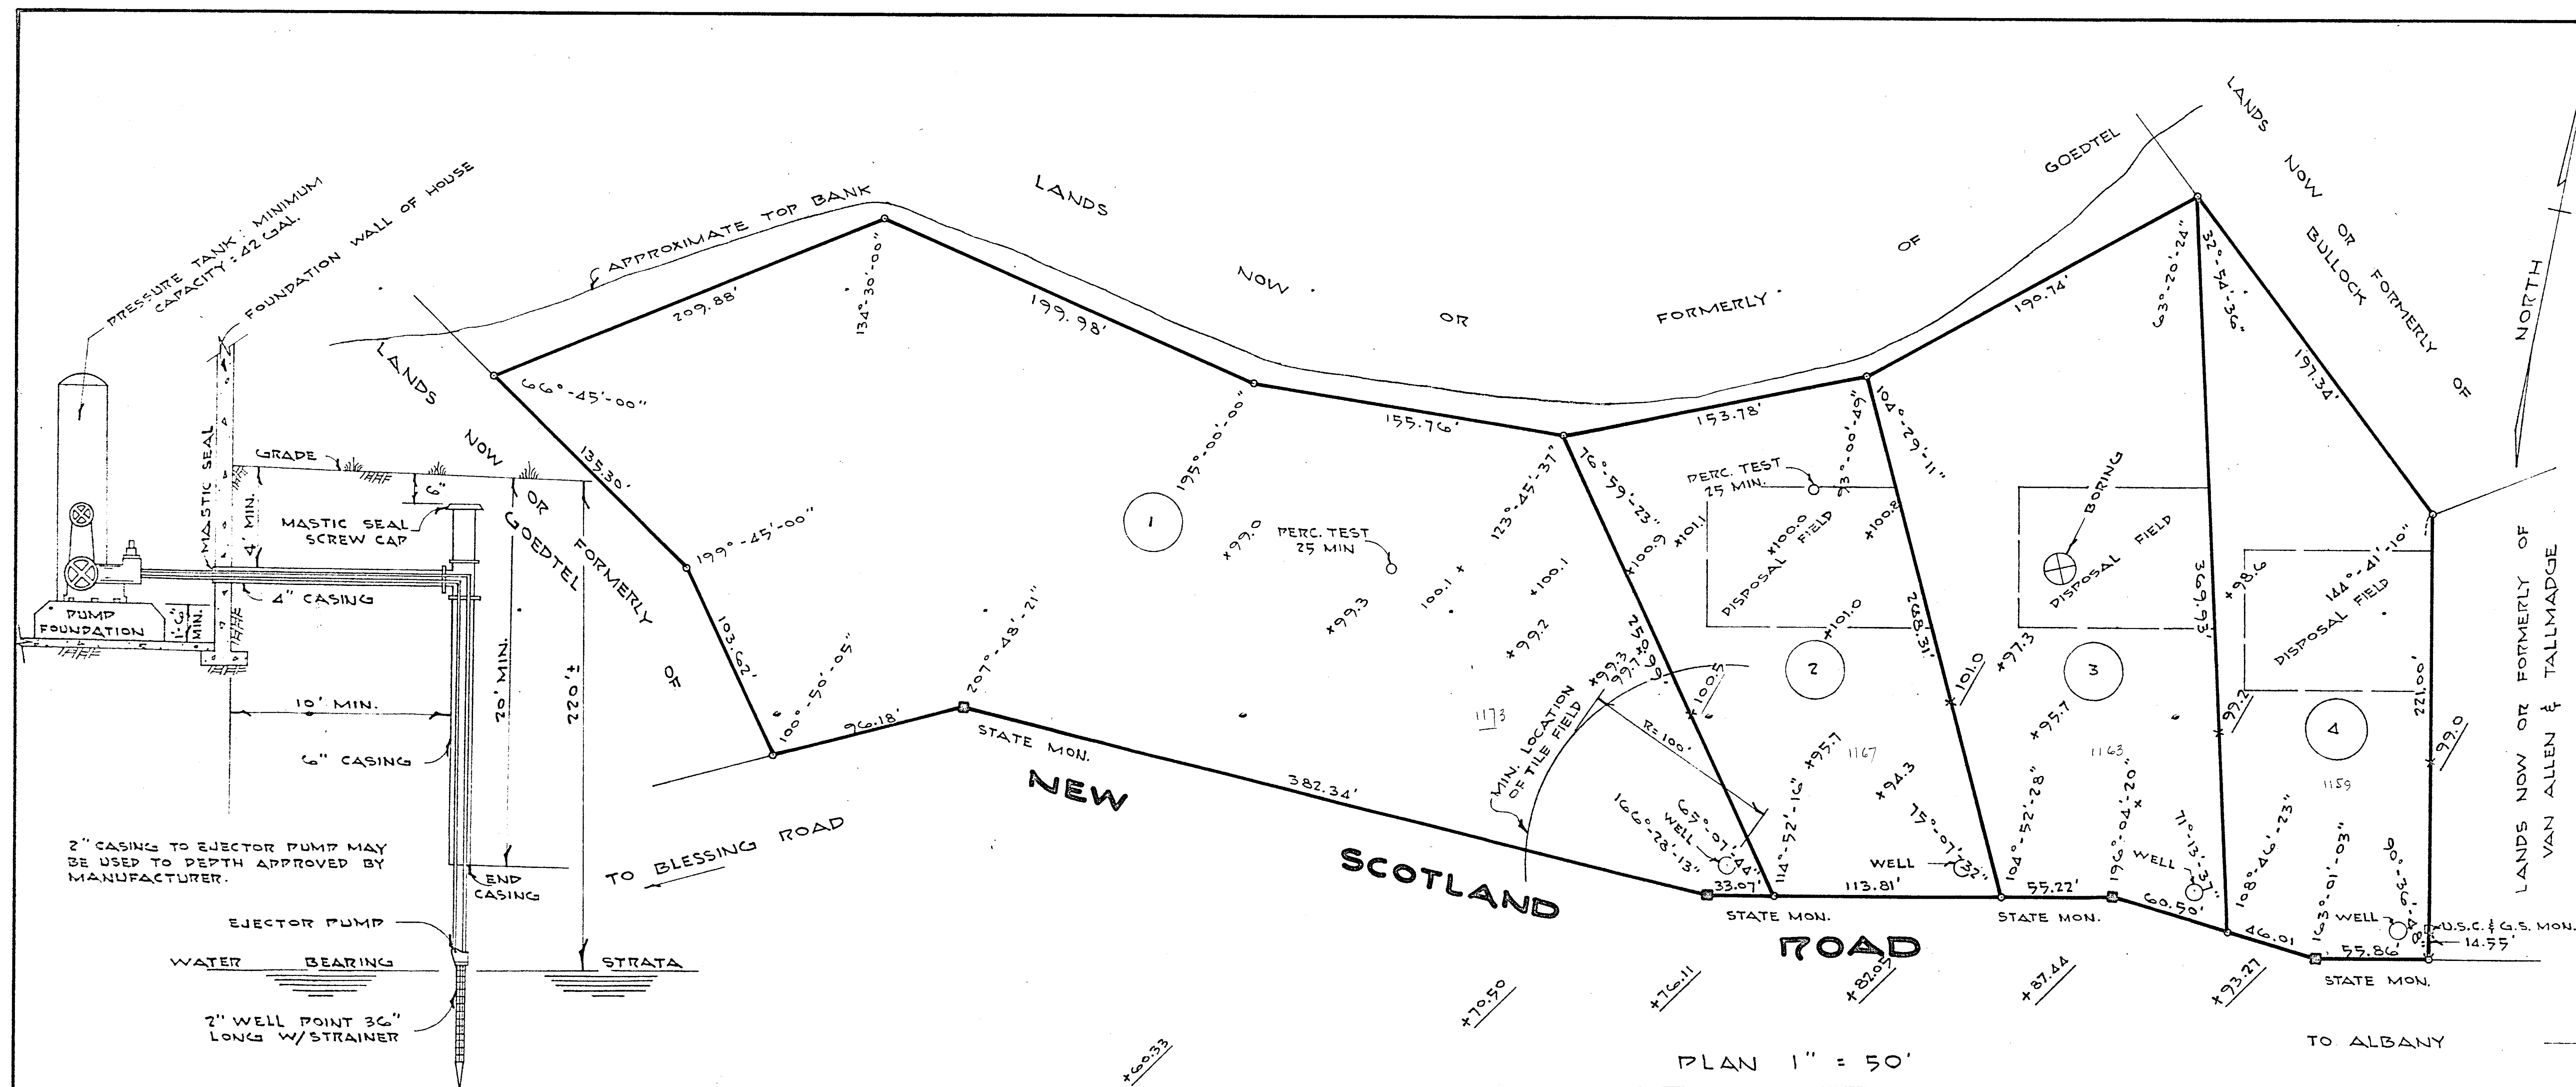

SKETCH OF DRILLED WELL
NOT TO SCALE

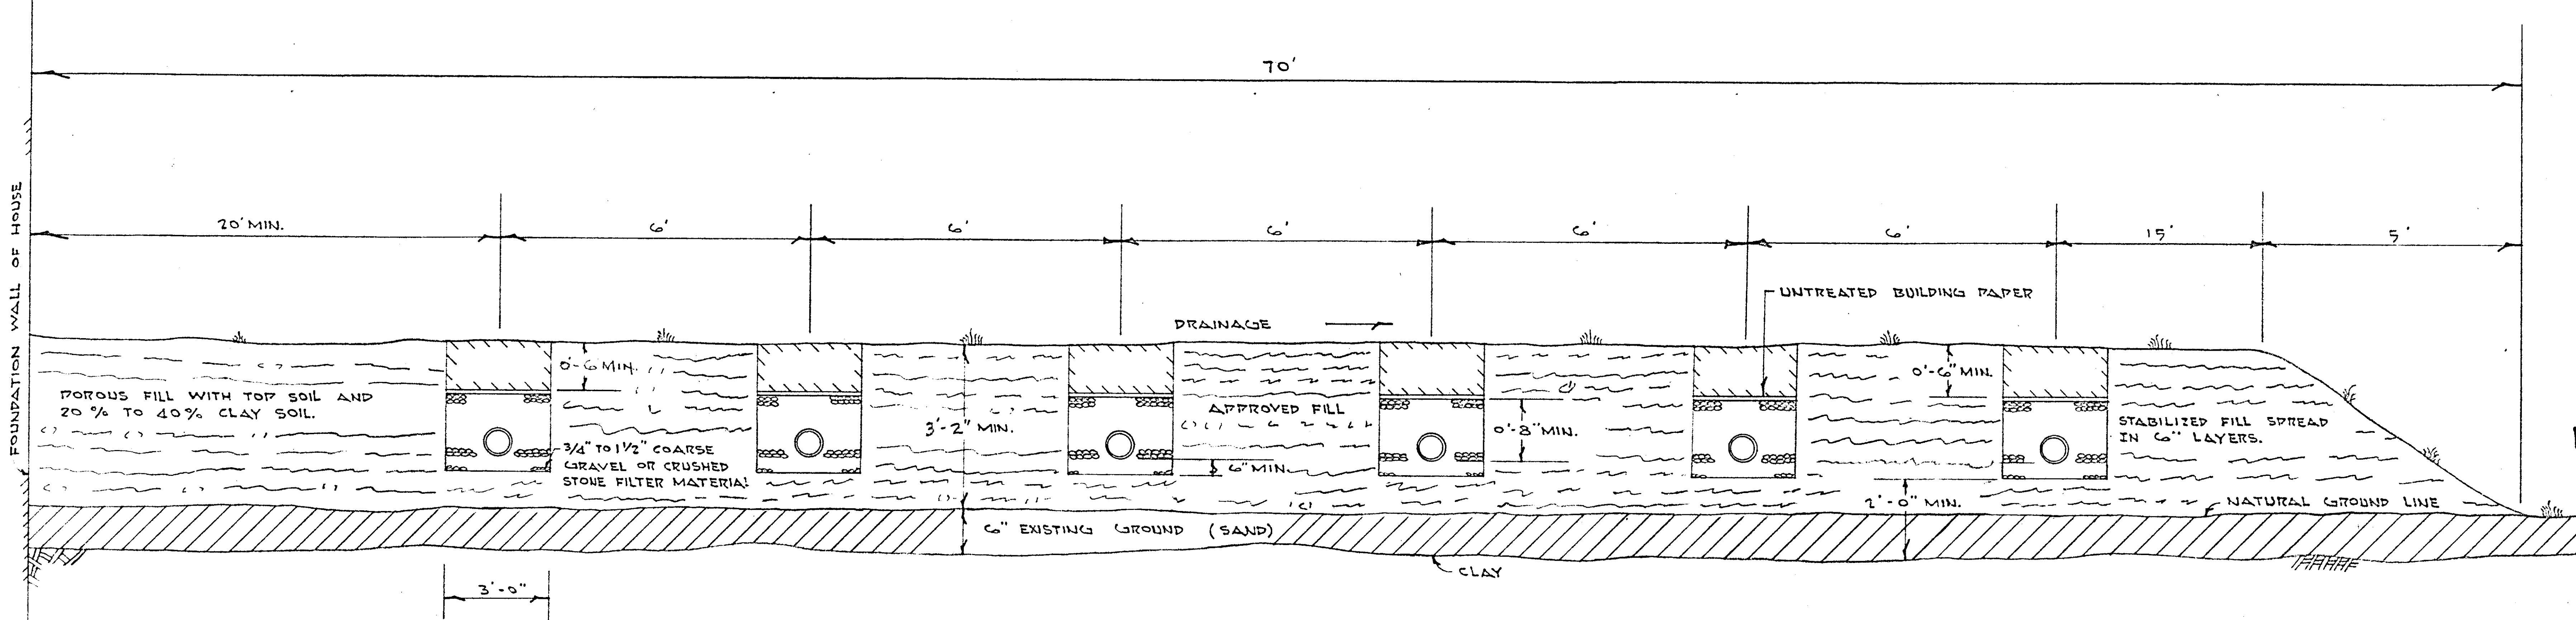

TYPICAL LOT LAYOUT
SCALE 1" = 40'

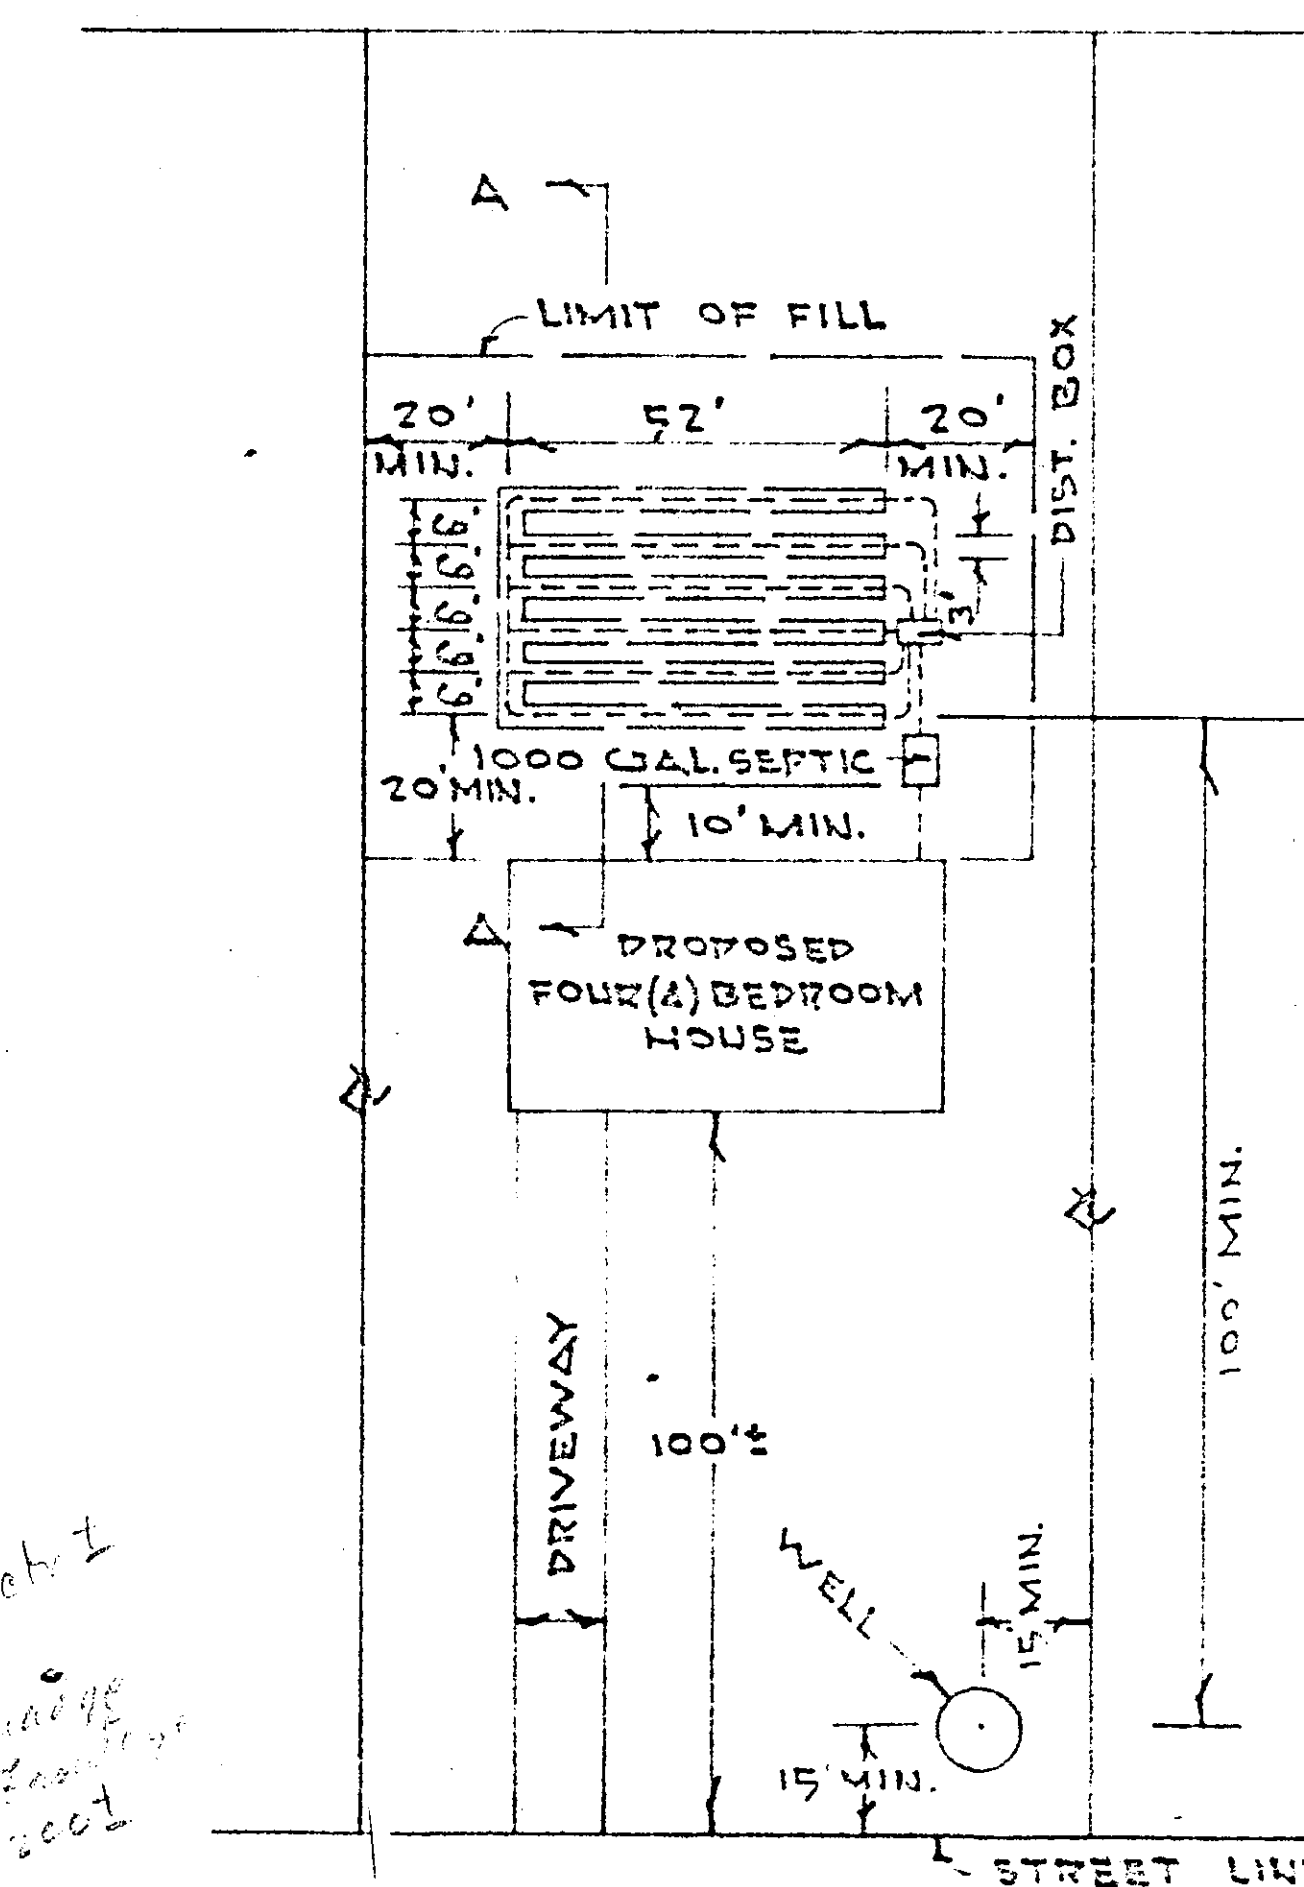

See Note 1
Telling
Let
see


NOTE:

- 1 - FOR A THREE (3) BEDROOM HO. USE A 900 GAL. SEPTIC TANK, AND A TILE FIELD CONSISTING OF 4 LINES 55' FT. LONG ONE END CLOSED.
- 2 - FOR A FIVE (5) BEDROOM HO. USE A 1200 GAL. SEPTIC TANK, AND A TILE FIELD CONSISTING OF 7 LINES 55' FT. LONG ONE END CLOSED.

VICINITY SKETCH
SCALE 1" = 1 MI.



BORING
NOT TO SCALE

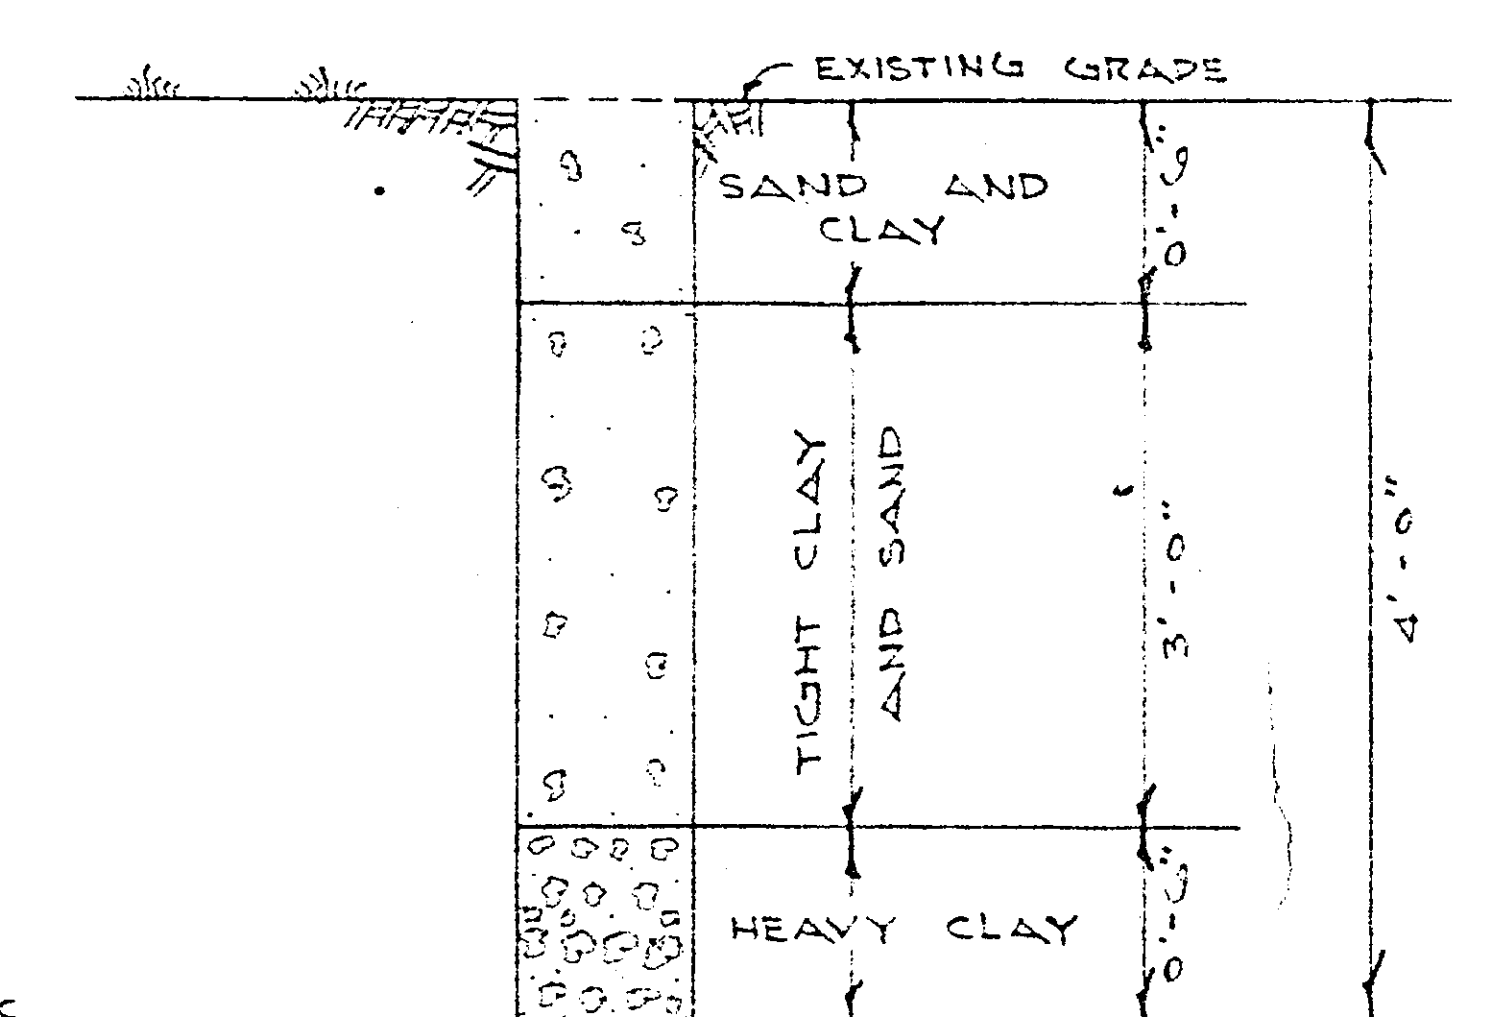


GENERAL NOTES

- 1 - DESIGN OF SEPTIC TANKS AND TILE FIELDS, BASED ON 3, 4 AND 5 BEDROOM HOUSES AND A 30 MINUTE PERCOLATION TEST.
- 2 - LINES : FROM HOUSE TO SEPTIC TANK TO BE 4" x CAST IRON PIPE W/ LEAD CAULKED JOINTS, 1/4" FT.; TANK TO DISTRIBUTION BOX TO BE 4" x SOLID ORANGEBURG, 1/8" FT.; BOX TO DISPOSAL FIELD TO BE 4" x SOLID ORANGEBURG, 1/16" FT.; FIELD TO BE 4" x PERFORATED TILE 1/16" FT. TO LEVEL.
- 3 - SEPTIC TANK AND DISTRIBUTION BOXES TO BE STANDARD REINFORCED CONC. COMMERCIAL TANKS AND BOXES BY FORT MILLER CO., NORWALK VAULT CO., OR OTHER APPROVED MANUF.
- 4 - BENCH MARK - TOP OF U.S.C. AND G.S. MON. ON EAST LINE OF LOT 4 (SEE PLAN) ELEVATION 100.00 ASSUMED.
- 5 - PROPOSED FINISHED GRADES SHOWN THUS: 93.27.

MAP OF
"IMPERIAL CREST"
PROPERTY OF
DADE CONSTRUCTION CO., INC.
TOWN OF BETHLEHEM
ALBANY CO. NEW YORK
SCALES AS SHOWN 5-21-1965

SURVEY AND MAP BY
EDWARD W. BOUTELLE AND SON
CIVIL ENGINEERS
SHELTON
N.Y.

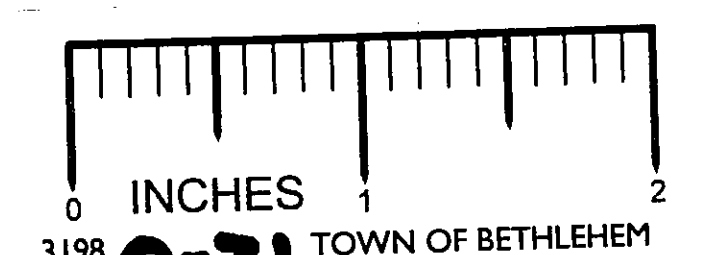

EDWARD W. BOUTELLE

LINDSAY M. BOUTELLE

HEALTH DEPT. APPROVAL

N
0-21