


3-3492-2



- EQUIPMENT, STRUCTURE & TANKAGE LIST
EST. BUF. 474-1
- EQUIPMENT
- E-1A & E-1B NO. 6 F.O. HEATERS
 - E-4 NO. 2 F.O. HEATER
 - P-6A & P-6B NO. 6 F.O. TRUCK LOADING PUMPS
 - P-7 NO. 6 F.O. BOOSTER BLENDER PUMP
 - P-8 NO. 2 F.O. BOOSTER BLENDER PUMP
 - P-9 TRUCK EVACUATION PUMP
 - P-21 & P-21A CONDENSATE PUMPS
 - P-23 & P-23A RIVER WATER PUMPS
 - P-30, 30A, 31 & 31A SLOP PUMPS (OIL RECOVERY)
- STRUCTURES
- BOILER HOUSE WITH PACKAGE BOILERS & WATER TREATING EQUIPMENT
 - BLENDER HOUSE
 - TRUCK LOADING RACK #4
 - OFFICE BUILDING EXTENSION
- TANKAGE
- TN-11 110' x 48' NO. 6 F.O. STORAGE TANK
 - TN-12 110' x 48' NO. 6 F.O. STORAGE TANK
 - T-21 12' x 18' BOILER HOUSE F.O. SKY CHIEF TANK
 - T-22 25' x 16' TREATED WATER STORAGE TANK
 - T-23 10' x 24' SETTLING TANK
 - T-24 12' x 24' SLOP TANK

HEADER SIZE	DRIP LEG
4" UNDER	LINE SIZE
6" 10"	4"
12" 16"	6"

DETAIL "T"

BY	DATE	ESTIMATE	B. M.	BY	DATE	DESCRIPTION	SYMBOL
11/27	3/21/62	BUF. 474-1					
APPROVED						REVISIONS	

TEXACO INC.
ENGINEERING DEPARTMENT
HOUSTON, TEXAS

GENERAL ARRANGEMENT PLAN
NO. 6 FUEL OIL FACILITIES
WATERFRONT TERMINAL
ALBANY, NEW YORK

SCALE: 1" = 60'

DATE: 1-19-62

3-3492-2