


LION HILL (ALBANO) RTE 144

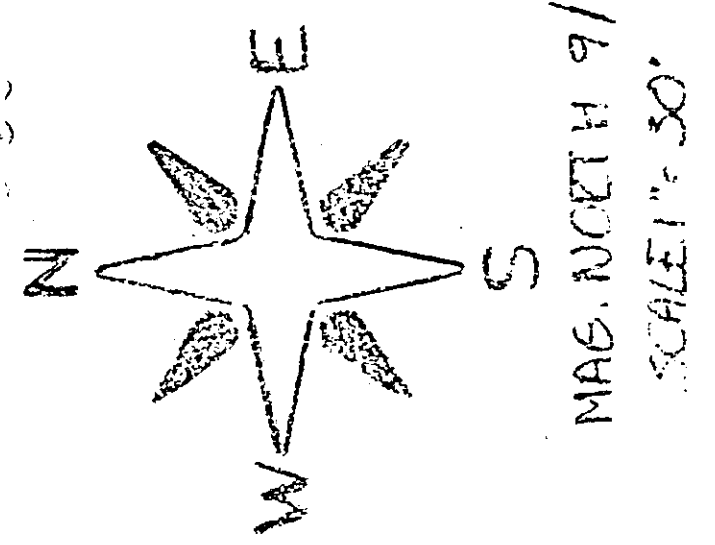

MAG. NORTH 9/87
SCALE 1" = 30'


LANDS N/F OF U.S. DEPT. OF LABOUR
LIBER 2148
PAGE 962

LANDS N/F OF THE ESTATE OF JAMES B. LYON
LIBER 458
PAGE 502

PARCEL # III
AREA: 0.681 AC'S

PARCEL # II
AREA: 0.795 AC'S

PARCEL # I
AREA: 0.893 AC'S

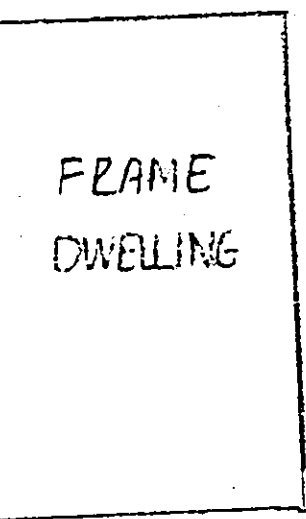

FRAME
DWELLING

LANDS NOW OR FORMERLY OF
ROBERT LYON
LIBER 2018
PAGE 602



LANDS N/F OF THE ESTATE OF
JAMES B. LYON
LIBER 458
PAGE 502

-TOTAL AREA OF PARCELS I II III = 2.369 AC'S

-REF. SURVEY OF "BUY PARK" by CONRAD HAMMAM LIC. ENG. & SURVEY
DATED NOV 20, 1952

NY TEL. EASEMENT
LIBER 652
PG. 454

Obstacle?

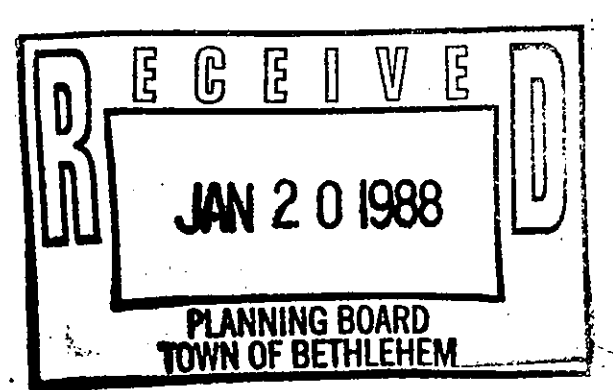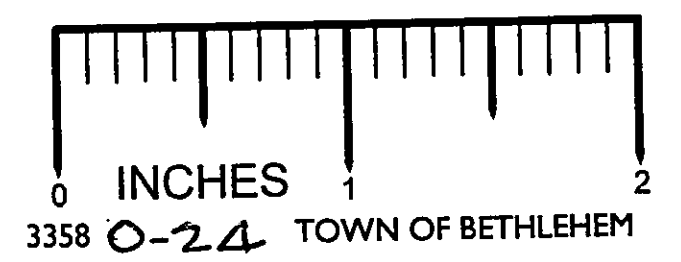

SURVEY MAP OF LANDS OF MICHAEL ALBANO		
TOWN OF BETHLEHEM COUNTY OF ALBANY	SCALE 1" = 30'	DRAWN BY R. SCHIMMEL REVISED
SURVEY BY: <i>Joseph Dee</i> JOSEPH DEE L.S. LIC# 46556		
DATE SEPT 30, 1987	APPROVED BY	DRAWING NUMBER I

REC'D FR. AAC FEB 5 '88