

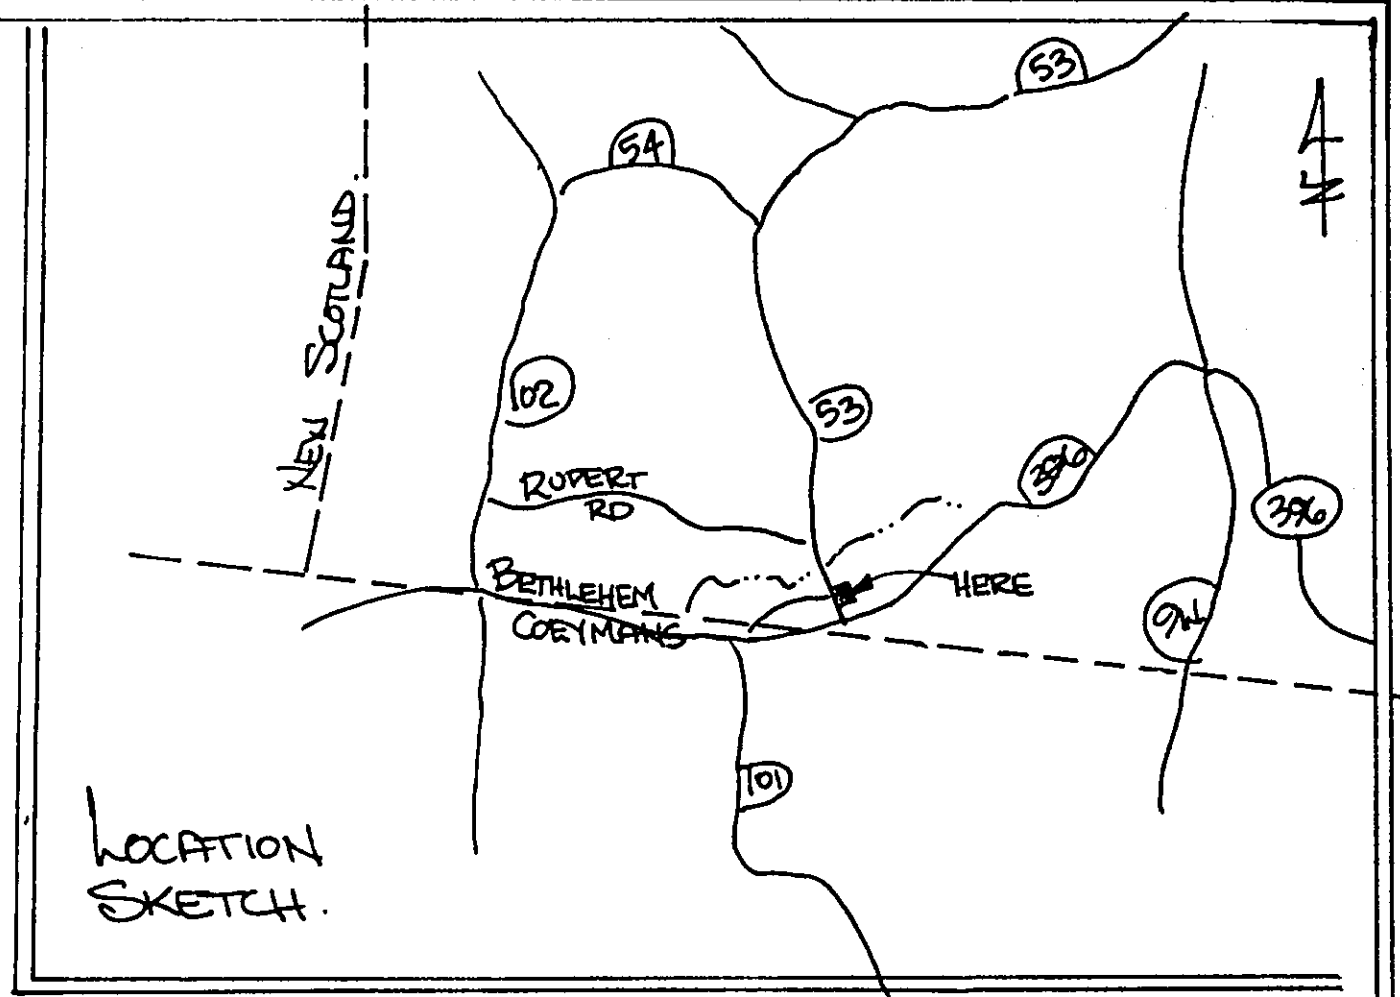


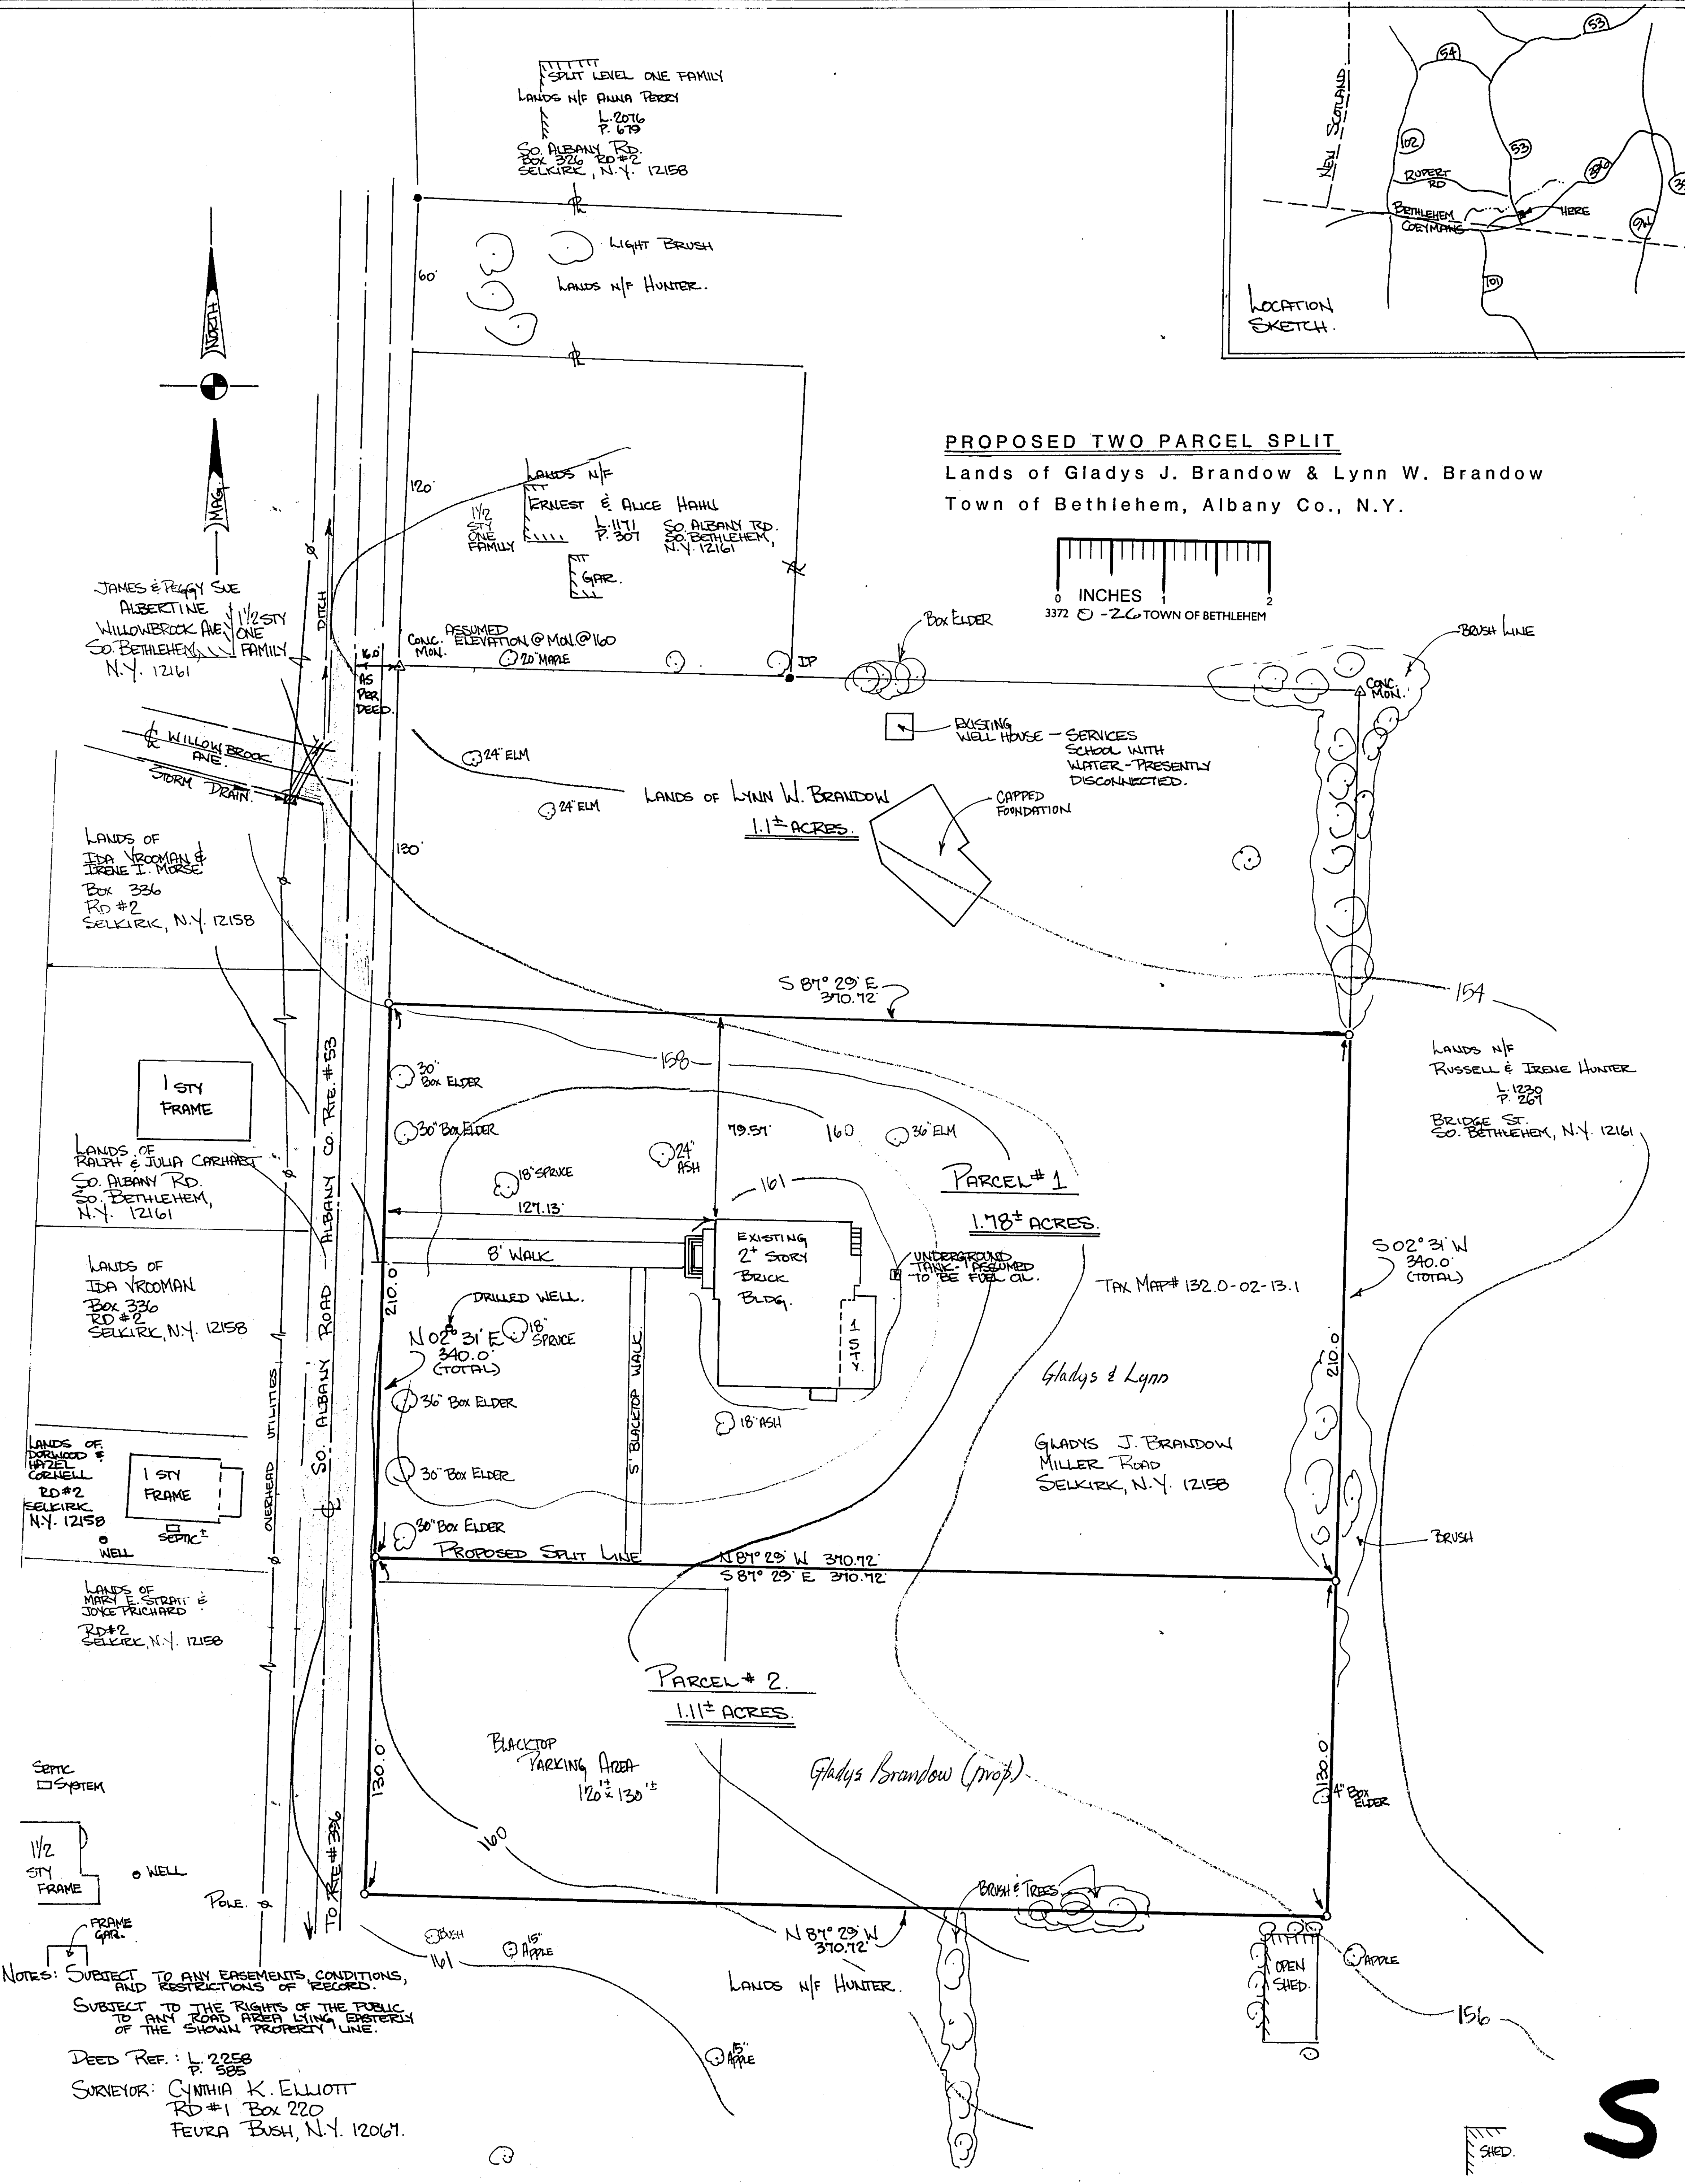

PROPOSED TWO PARCEL SPLIT
 Lands of Gladys J. Brandow & Lynn W. Brandow
 Town of Bethlehem, Albany Co., N.Y.

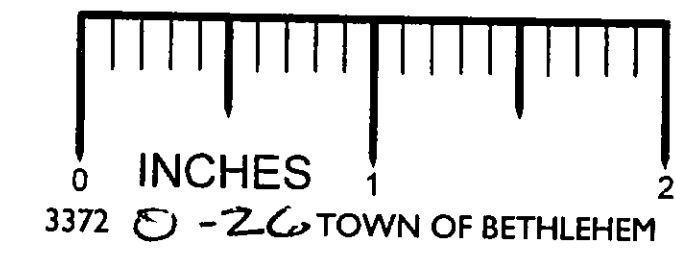


NOTES: SUBJECT TO ANY EASEMENTS, CONDITIONS, AND RESTRICTIONS OF RECORD.
 SUBJECT TO THE RIGHTS OF THE PUBLIC TO ANY ROAD AREA LYING EXTERIORLY OF THE SHOWN PROPERTY LINE.
 DEED REF.: L 2258 P. 505
 SURVEYOR: CYNTHIA K. ELLIOTT
 RD #1 Box 220
 FEURA BUSH, N.Y. 12061.

Date: 2/14/90 ADDED DATA: 6/2/90
 Scale: 1"=40'

Unauthorized alteration or addition to a survey map bearing a licensed land surveyor's seal is a violation of section 7209, subdivision 2 of the N.Y. State Education Law. Only copies from the original of this survey marked with an original of the land surveyor's embossed seal shall be considered to be valid copies.

Cynthia K. Elliott
 Surveyed by Cynthia K. Elliott
 N.Y.P.L.S. # 49608

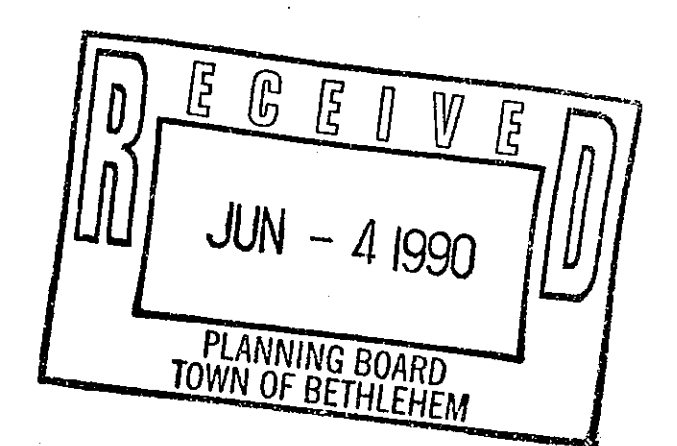

REC'D FR AAC 5 June 90 0-26