



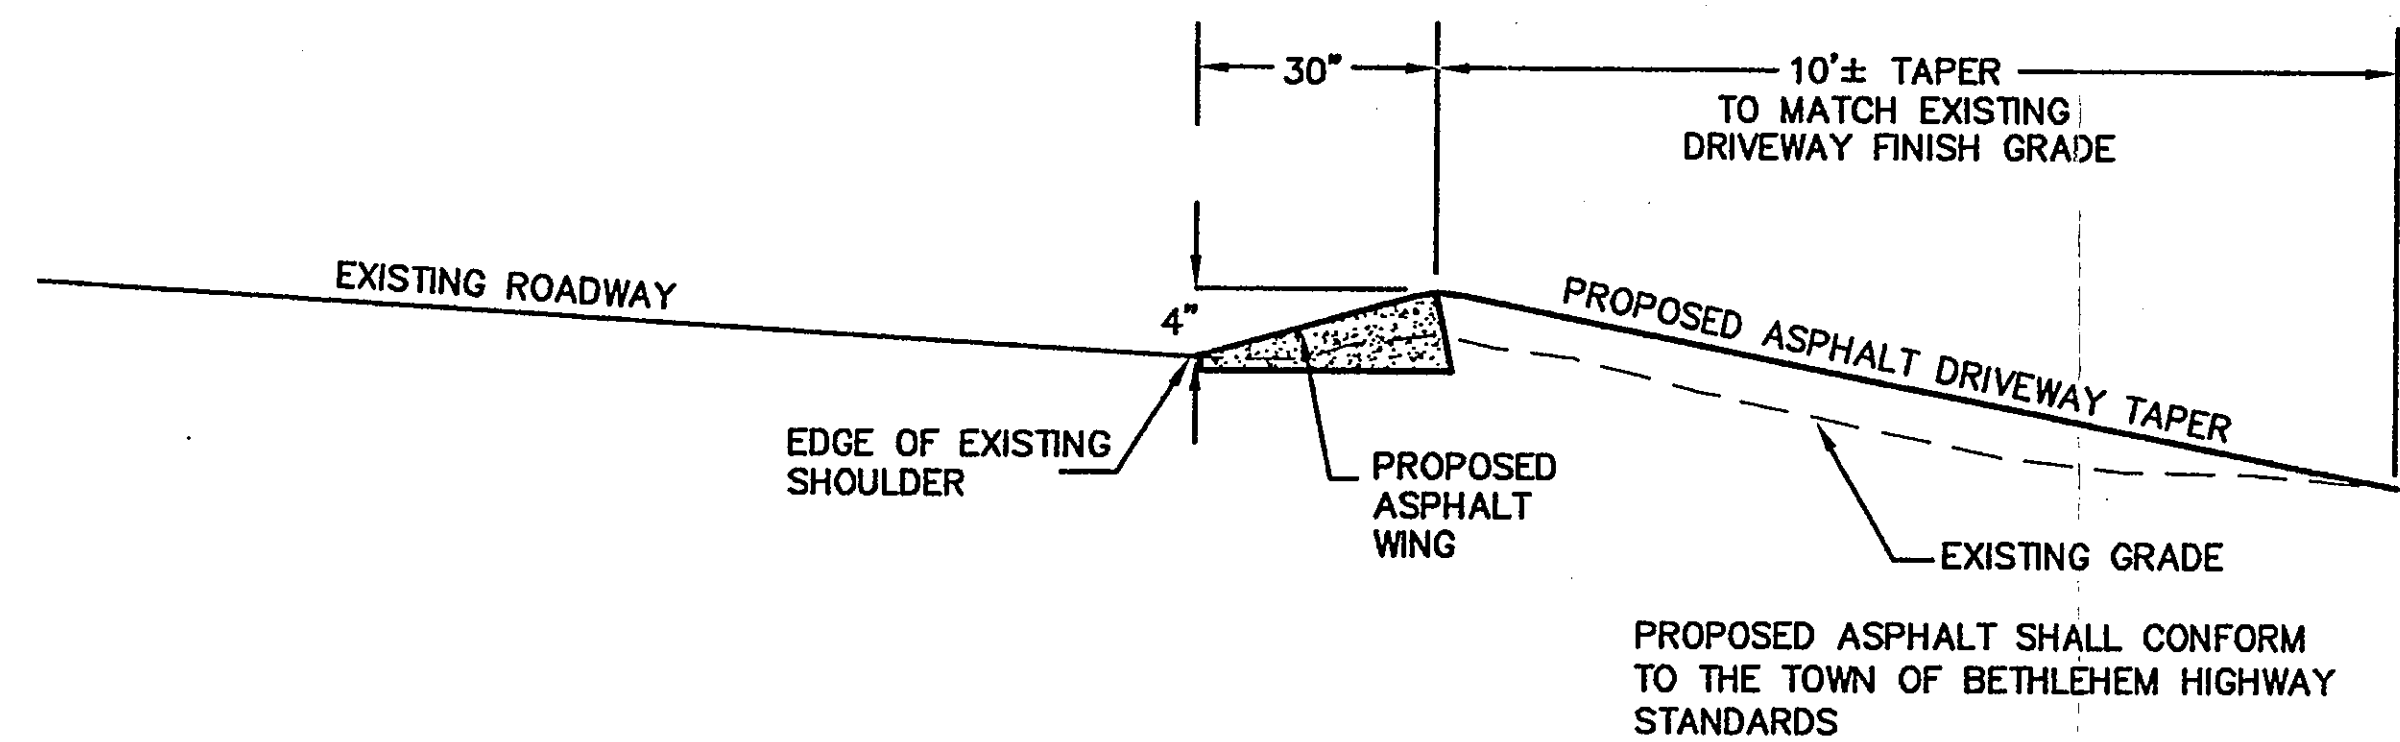


DRIVEWAY GUTTER DETAIL (DETAIL A)
NOT TO SCALE

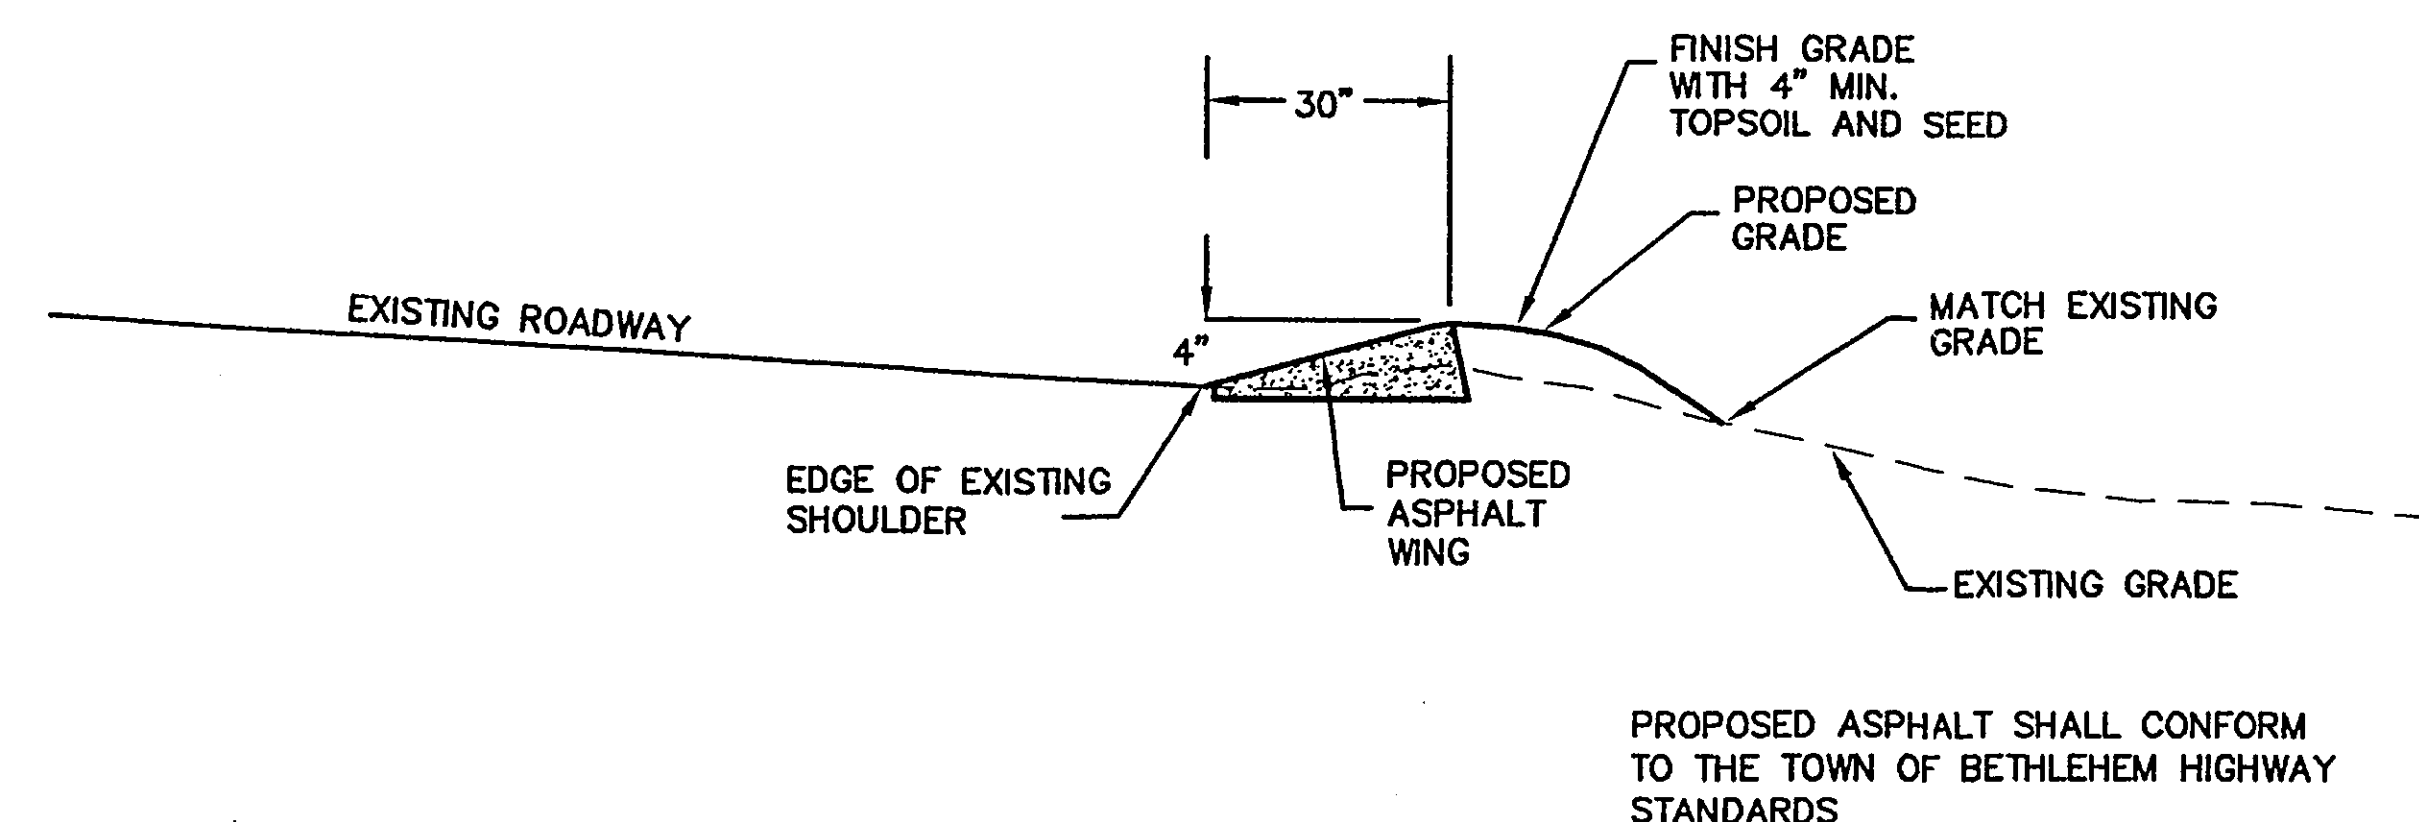


ASPHALT WING DETAIL (DETAIL B)
NOT TO SCALE


NOTE:
BASED ON THE "STANDARD & SPECIFICATIONS FOR GRASSED WATERWAY" OF THE NEW YORK STATE GUIDELINES FOR URBAN EROSION AND SEDIMENT CONTROL MANUAL, ALL PROPOSED GRASS SWALES SHALL BE LINED WITH A GRASS-LEGUME MIXTURE TO PREVENT EROSION

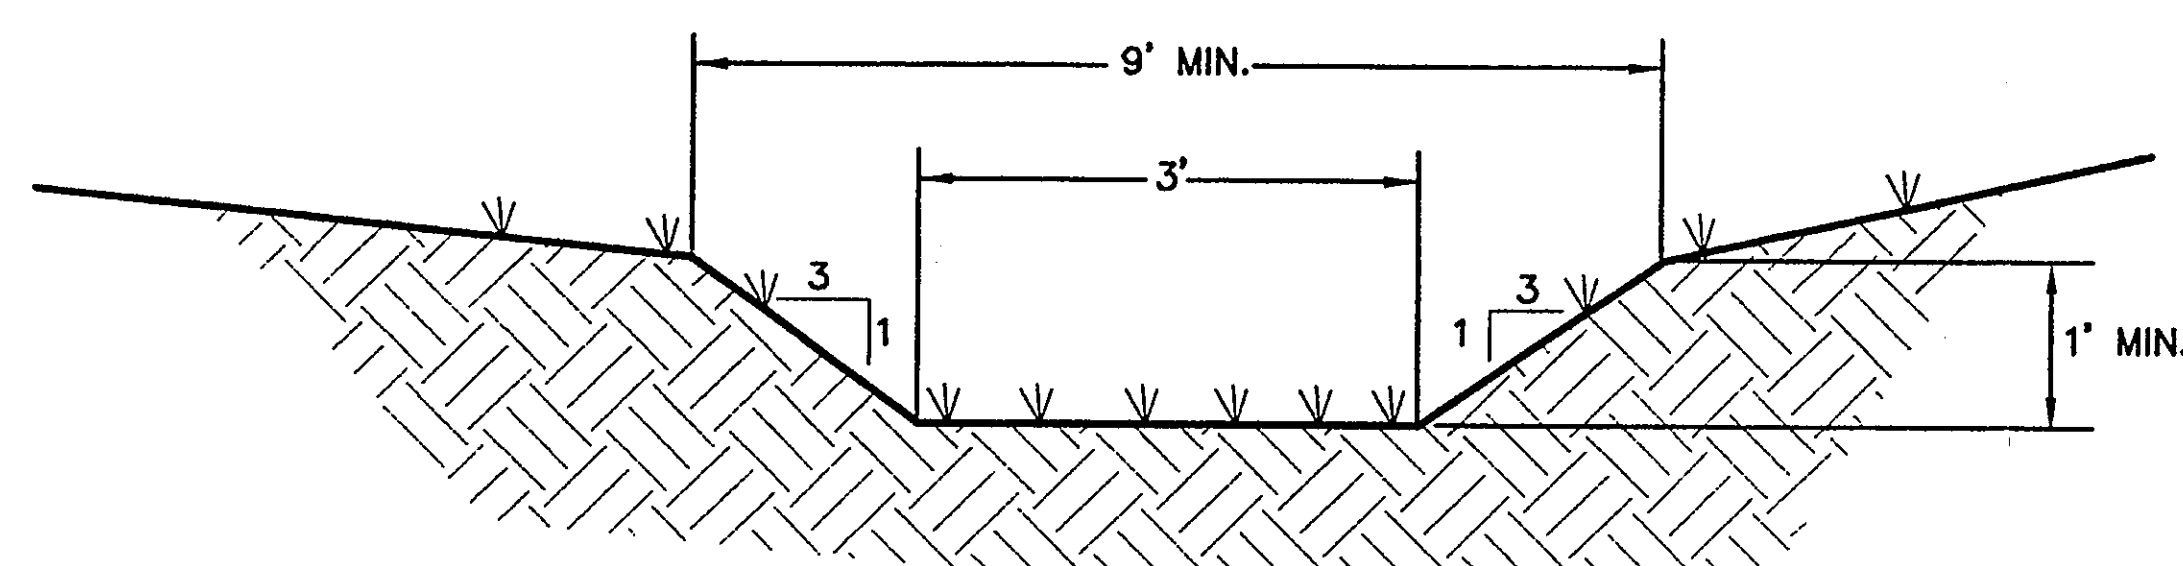

DRAINAGE SWALE DETAIL (DETAIL C)
NOT TO SCALE

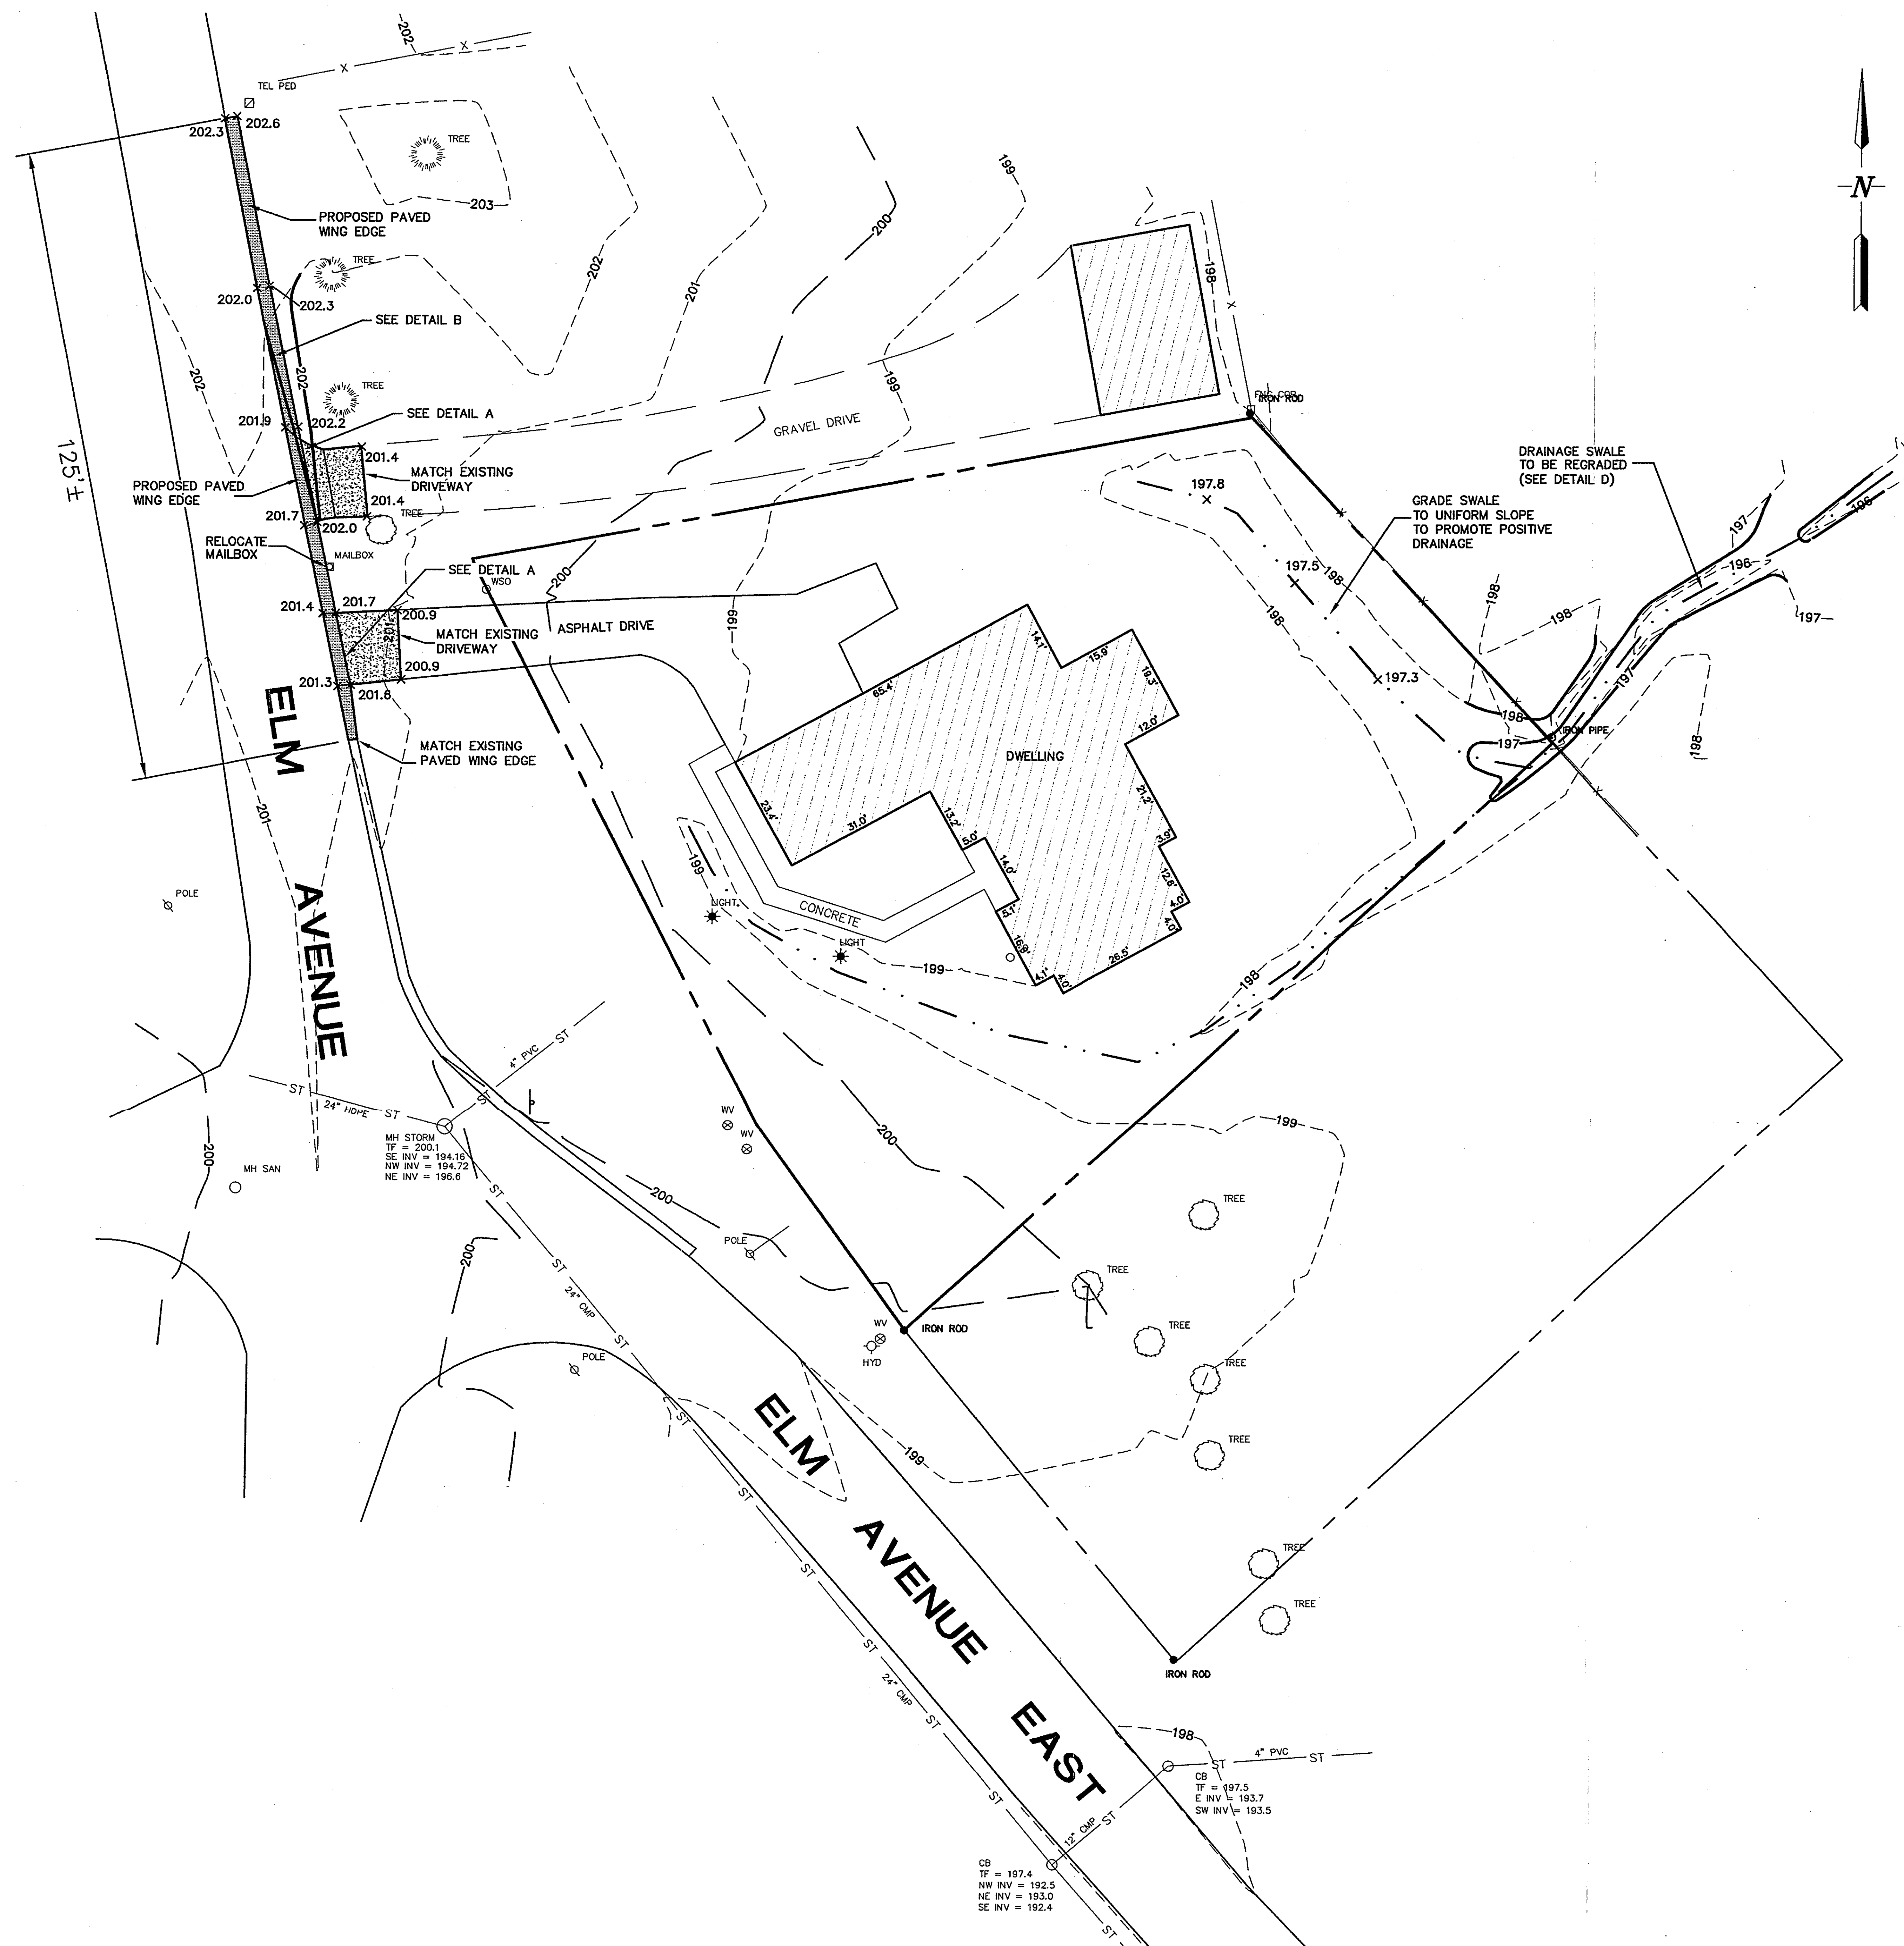


LEGEND	
---	PROPERTY LINE
- - -	EXISTING CONTOUR
- - -	PROPOSED CONTOUR
- - -	DITCH LINE
○	UTILITY POLE
○	IRON PIPE FOUND
+	SIGN

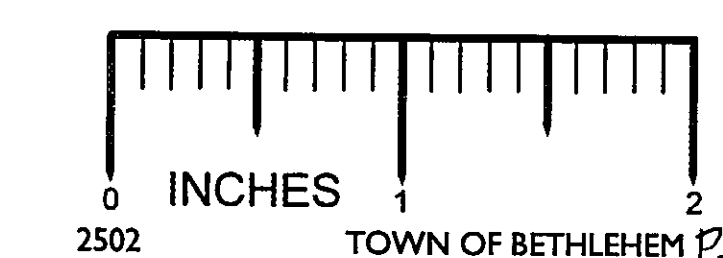

NOTE: 48 HOURS PRIOR TO ANY CONSTRUCTION ACTIVITIES, THE CONTRACTOR SHALL CONTACT DIG SAFELY NEW YORK TO LOCATE ALL UNDERGROUND UTILITIES. 1-800-982-7982

UNAUTHORIZED ALTERATION OR ADDITION TO THIS DRAWING IS A VIOLATION OF SECTION 7209 SUBDIVISION 2, OF THE NEW YORK STATE EDUCATION LAW. ONLY COPIES MADE FROM THE ORIGINAL OF THIS DRAWING BEARING AN ORIGINAL INKED OR EMBOSSED SEAL AND SIGNATURE SHALL BE CONSIDERED TO BE VALID TRUE COPIES.	
2	5/12/06 REVISED PER TOWN OF BETHLEHEM COMMENTS P.J.Y.
1	1/18/06 REVISED PER RICHARD H. GREEN, P.E./P.C. COMMENT P.J.Y.
LETTER DATED 1/10/06	
NO.	DATE: REVISIONS BY:

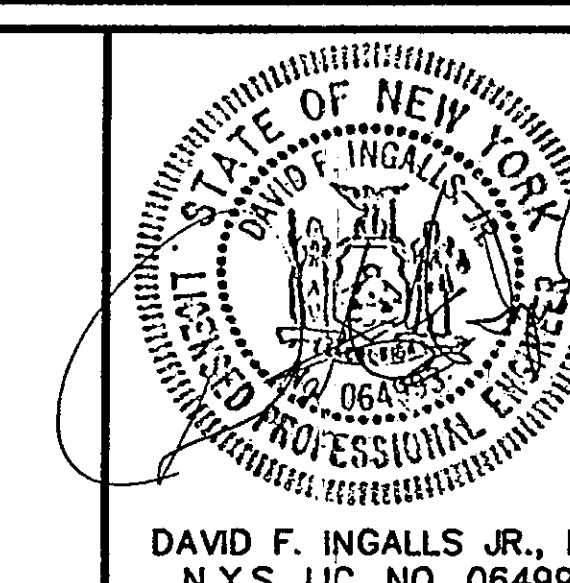

<i>DRAINAGE IMPROVEMENT PLAN</i>		
AGOSTINO PROPERTY 285 ELM AVENUE EAST TOWN OF BETHLEHEM COUNTY OF ALBANY STATE OF NEW YORK		
DRAWN BY: P.J.Y. CADD: DF.dwg	CHECKED BY: D.F.I. JOB NO. 05-106	SCALE: 1" = 20'
DATE: JANUARY 5, 2006	SHEET 1 OF 1	