


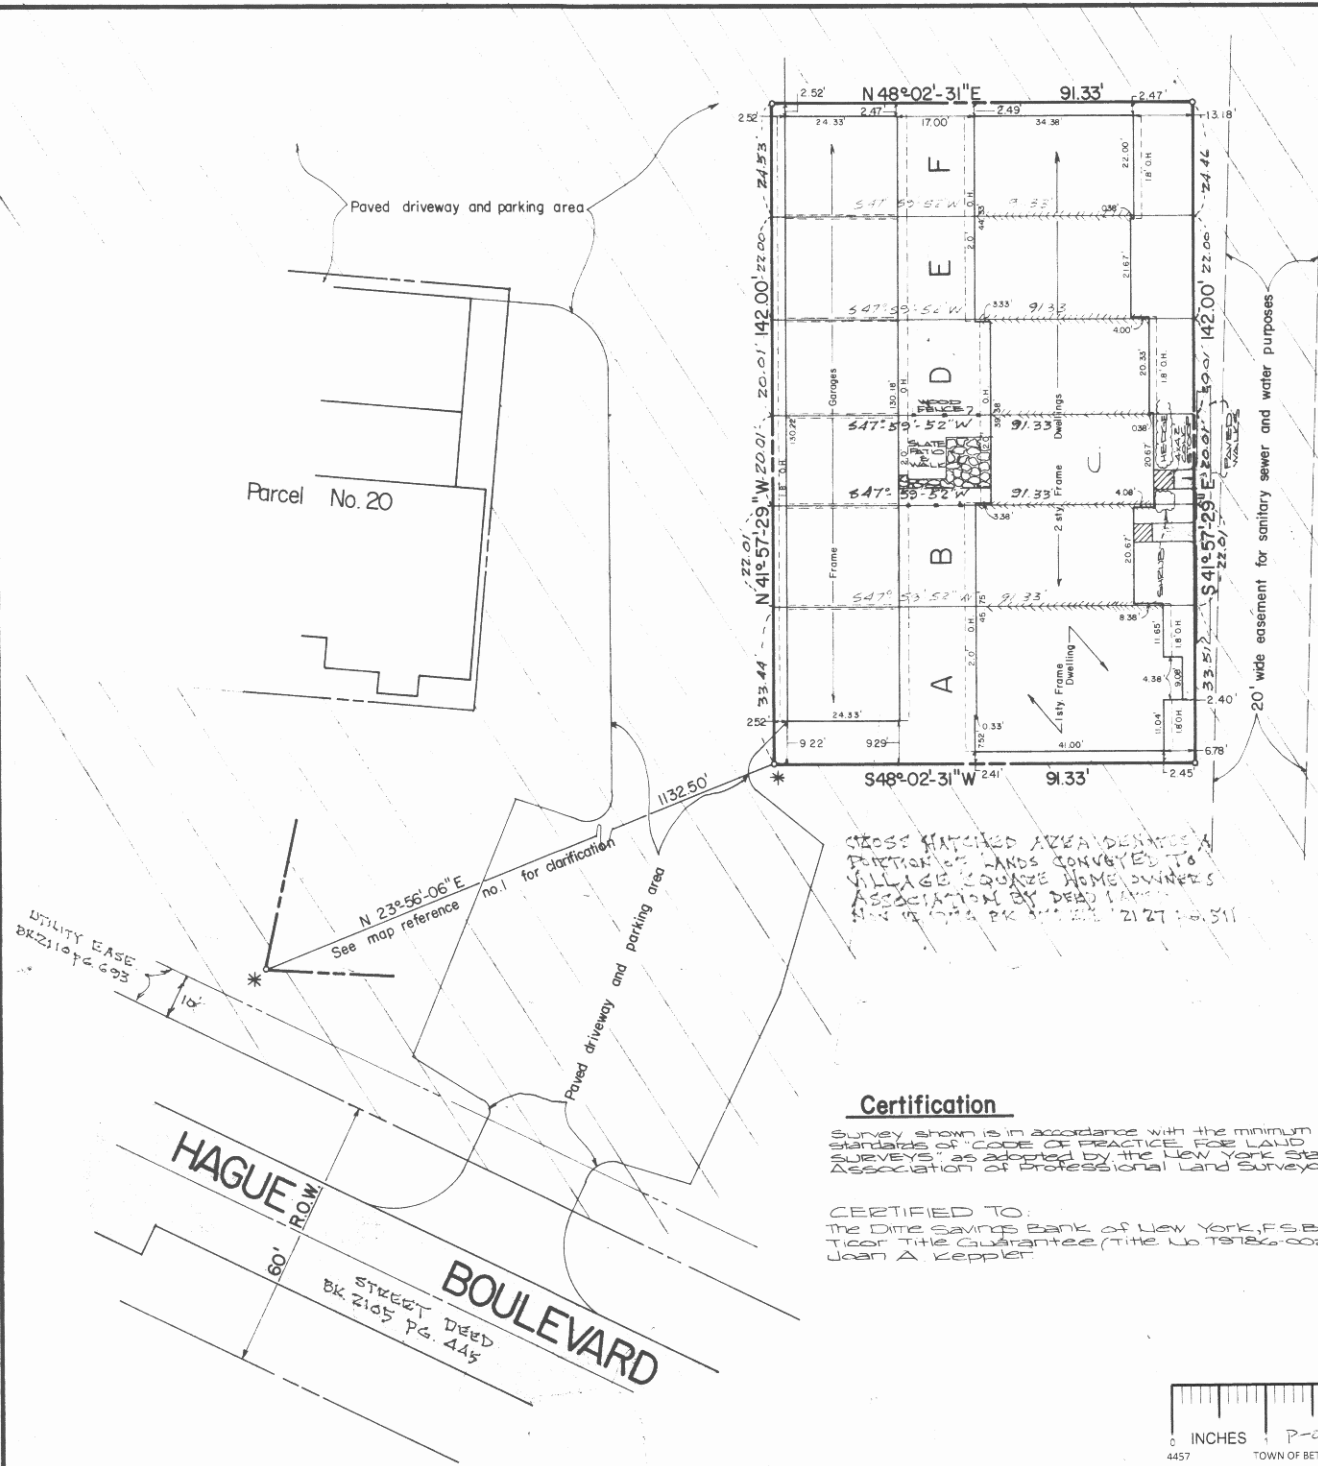

1. SEE MAP ENTITLED "SITE AND UTILITIES PLAN FOR DOWERSKILL VILLAGE SECTION ONE" DOWERSKILL VILLAGE ASSOCIATES, DEVELOPERS, TOWN OF BETHLEHEM, ALBANY COUNTY, NEW YORK, DATED JANUARY 18, 1974 AND LAST REVISED MAY 1, 1975, AND MADE BY SANFORD B. SHEBER P.E. AND PAUL E. HITE L.S. FILED IN THE OFFICE OF THE ALBANY COUNTY CLERK AS MAP NO. 5172 DRAWER NO. 168.

2. SEE MAP ENTITLED "MAP OF TOWN OF ALBANY, NEW YORK, SHOWING THE LOCATION OF THE VILLAGE SQUARE HOME OWNERS ASSOCIATION, INC. AND THE LOCATION OF THE VILLAGE SQUARE HOME OWNERS ASSOCIATION, INC. AS A SUBDIVISION OF THE TOWN OF ALBANY, NEW YORK, DATED MAY 1, 1975, AS MAP NO. 5172 DRAWER NO. 168.

Filing Note:

Map filed in the office of the Albany County Clerk May 31, 1977 as map no. 5310, drawer no. 169.

Map Reference:

1. See map entitled "SITE AND UTILITIES PLAN FOR DOWERSKILL VILLAGE SECTION ONE" DOWERSKILL VILLAGE ASSOCIATES, DEVELOPERS, TOWN OF BETHLEHEM, ALBANY COUNTY, NEW YORK, dated January 18, 1974 and last revised May 1, 1975, and made by Sanford B. Sheber P.E. and Paul E. Hite L.S. Filed in the office of the Albany County Clerk as map no. 5172 drawer no. 168.

Notes:

1. All measurements are made to concrete block foundation.
2. Map was prepared from an accurate field survey.
3. Basis of bearing-see map reference no. 1.
4. O.H.-designates overhang.
5. Parcel of land shown is designated as Hague Boulevard street no. 147.
6. +++++ Denotes party wall (conc. blk.).
7. ===== Denotes partition wall (wood frame).

Certification

Survey shown is in accordance with the minimum standards of "CODE OF PRACTICE FOR LAND SURVEYS" as adopted by the New York State Association of Professional Land Surveyors.

CERTIFIED TO:
The Dime Savings Bank of New York, F.S.B.
TICOR Title Guarantee (Title No. 10186-00288),
Joan A. Keppler

Map of Survey:
PARCEL NO. 22
DOWERSKILL VILLAGE
Property of:
DOWERSKILL VILLAGE ASSOCIATES

Town of Bethlehem
Albany County
Scale: 1"=20'

Map and Survey by:
PAUL E. HITE
Licensed Land Surveyor
New York
May 20, 1980
Delmar, N.Y.

