

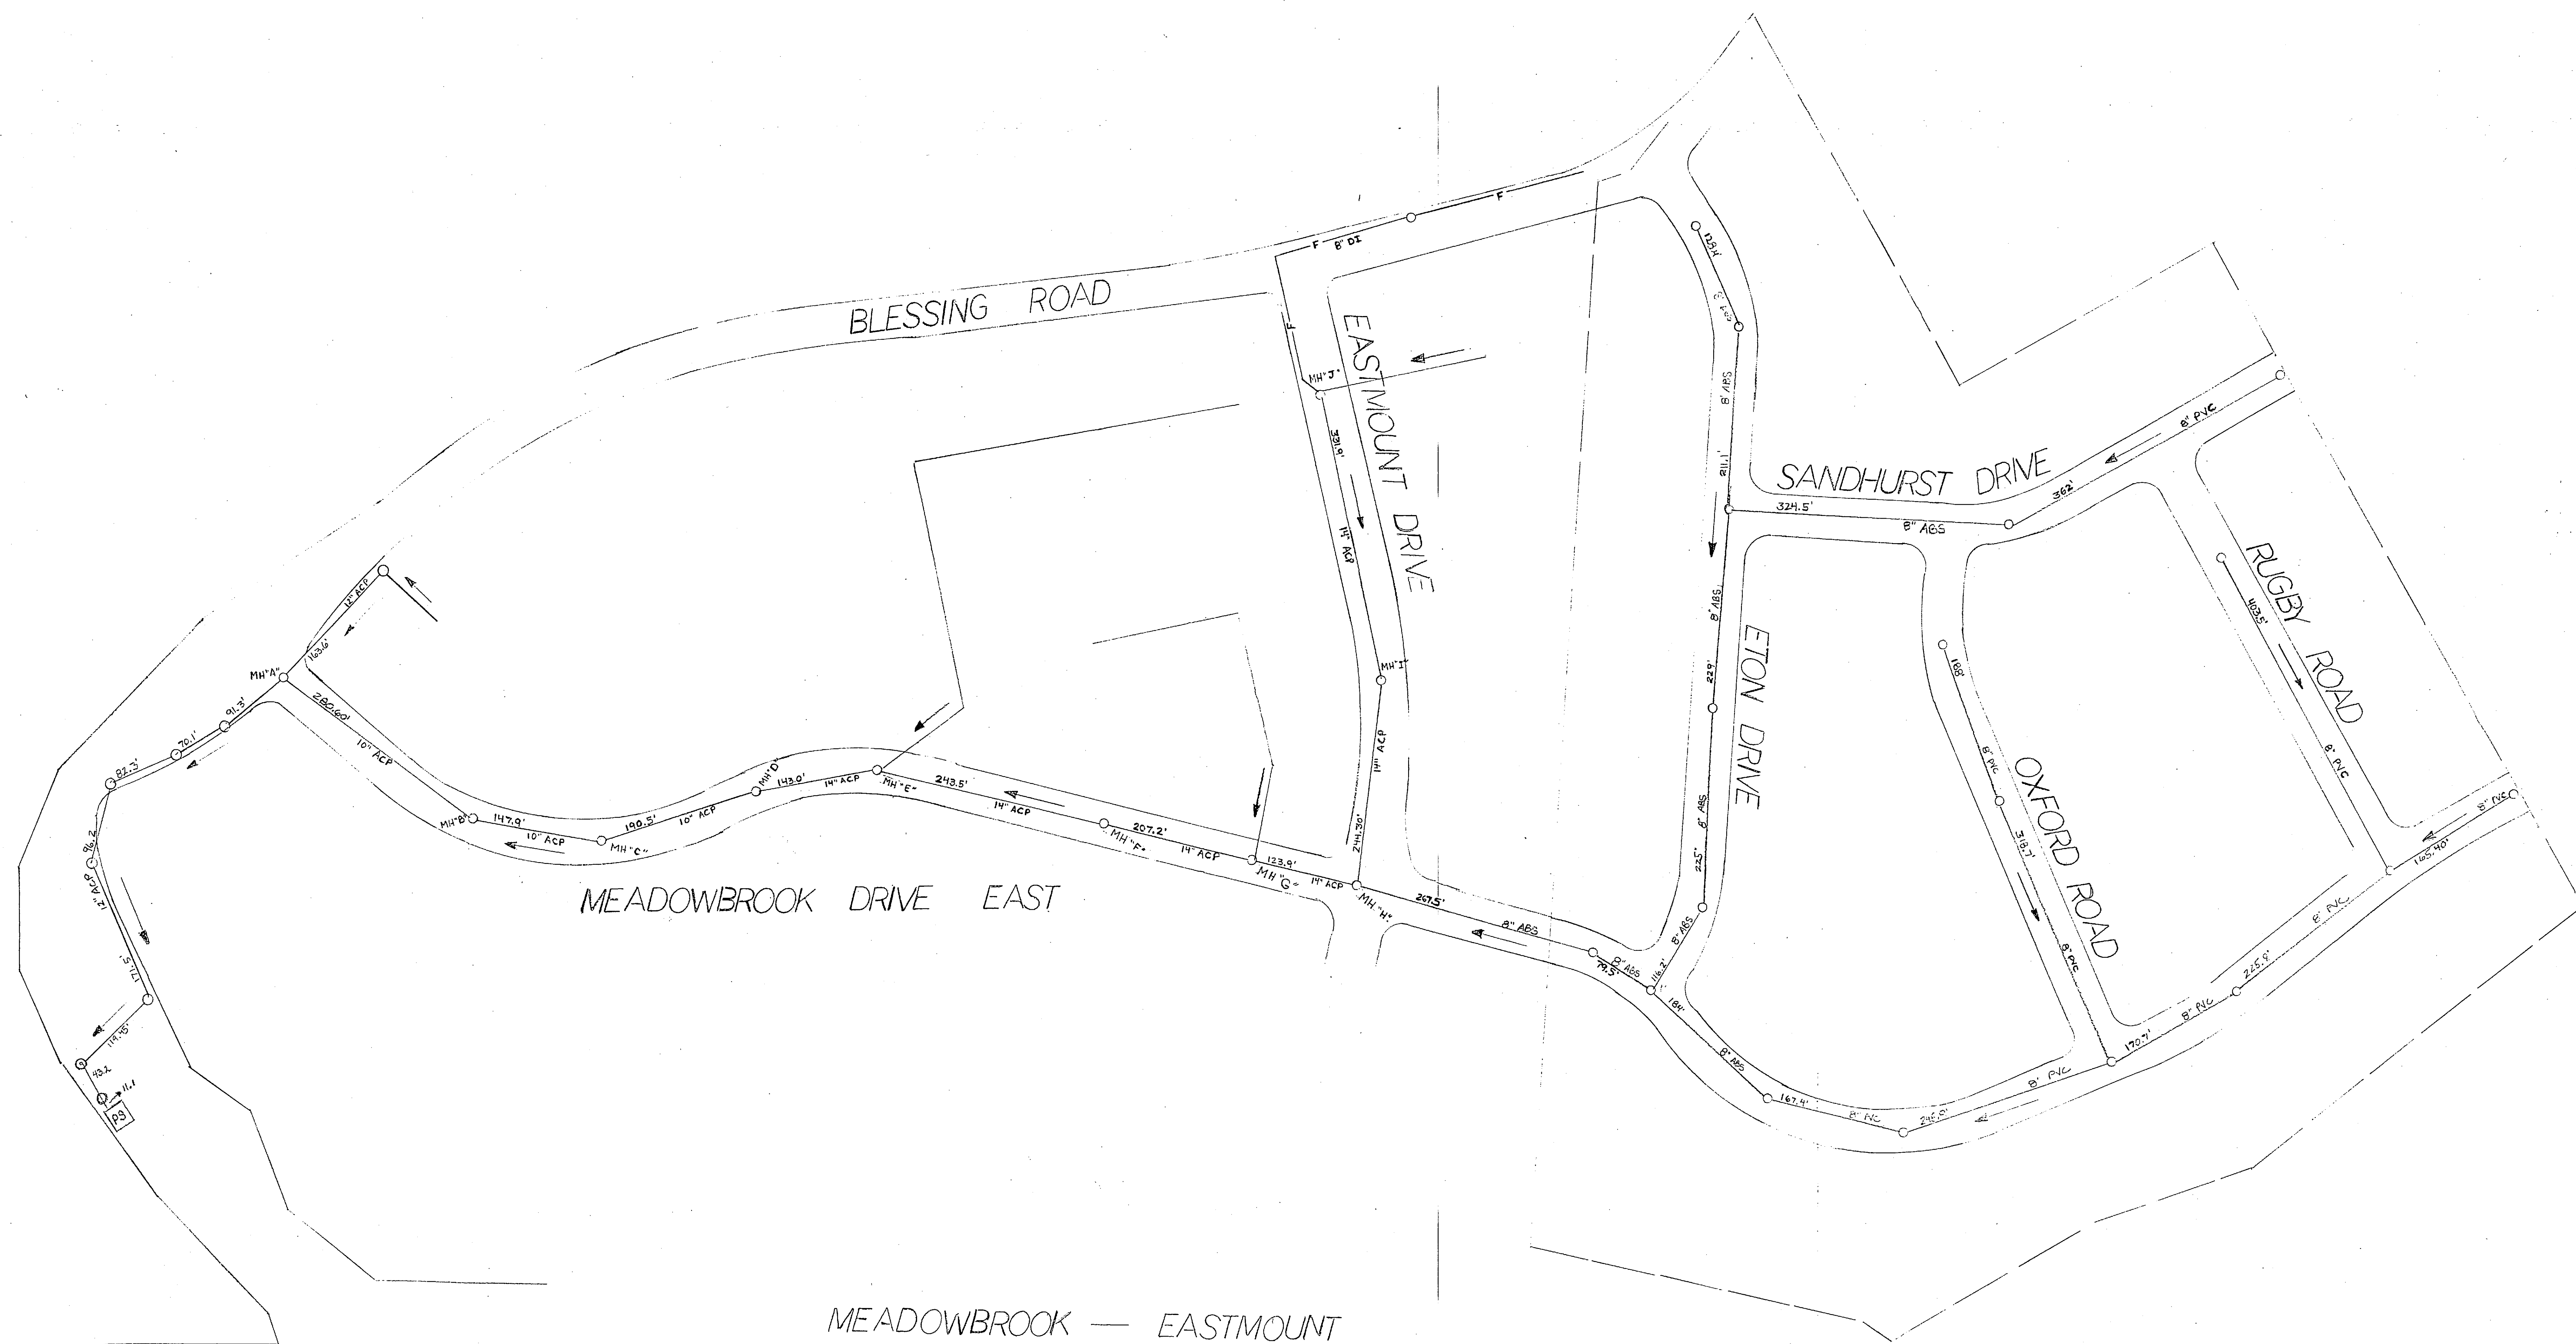


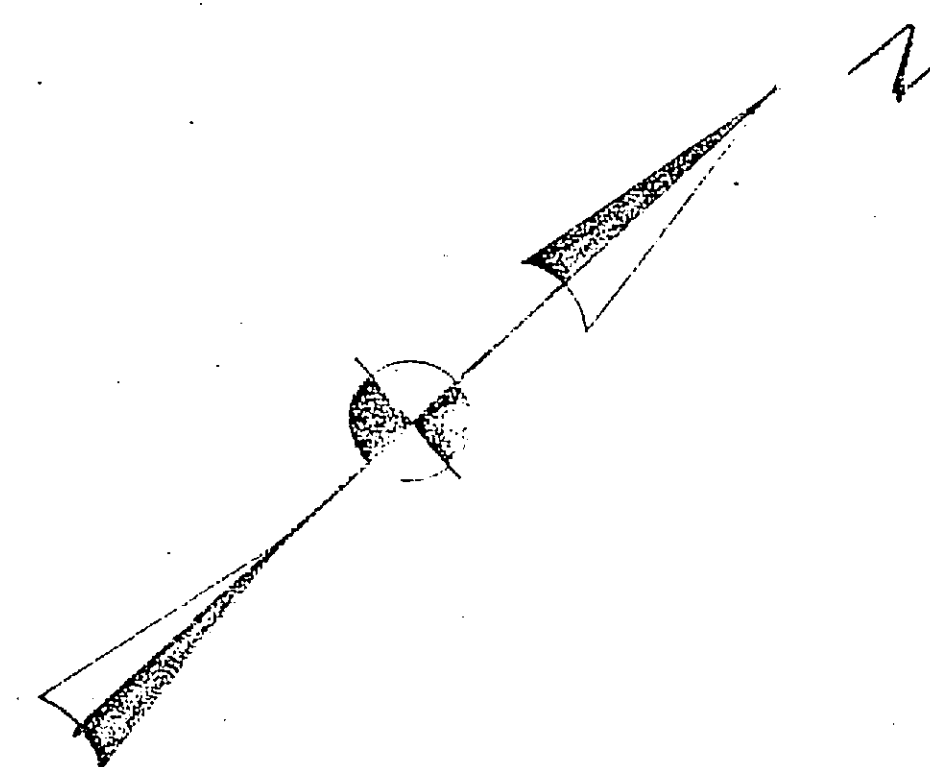

NYS ROUTE 85

MEADOWBROOK — EASTMOUNT
SANITARY SEWERS
SEPT 1990
SCALE — 1" = 100'

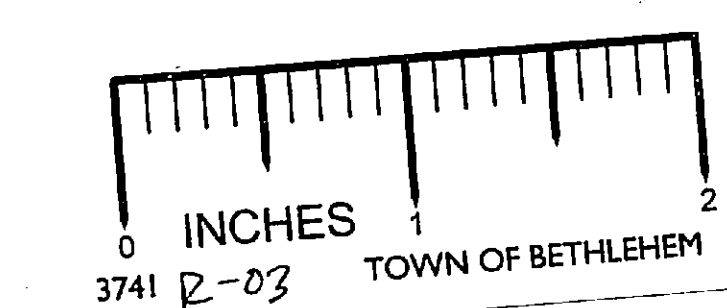

R-03
DIVIN - SAP