


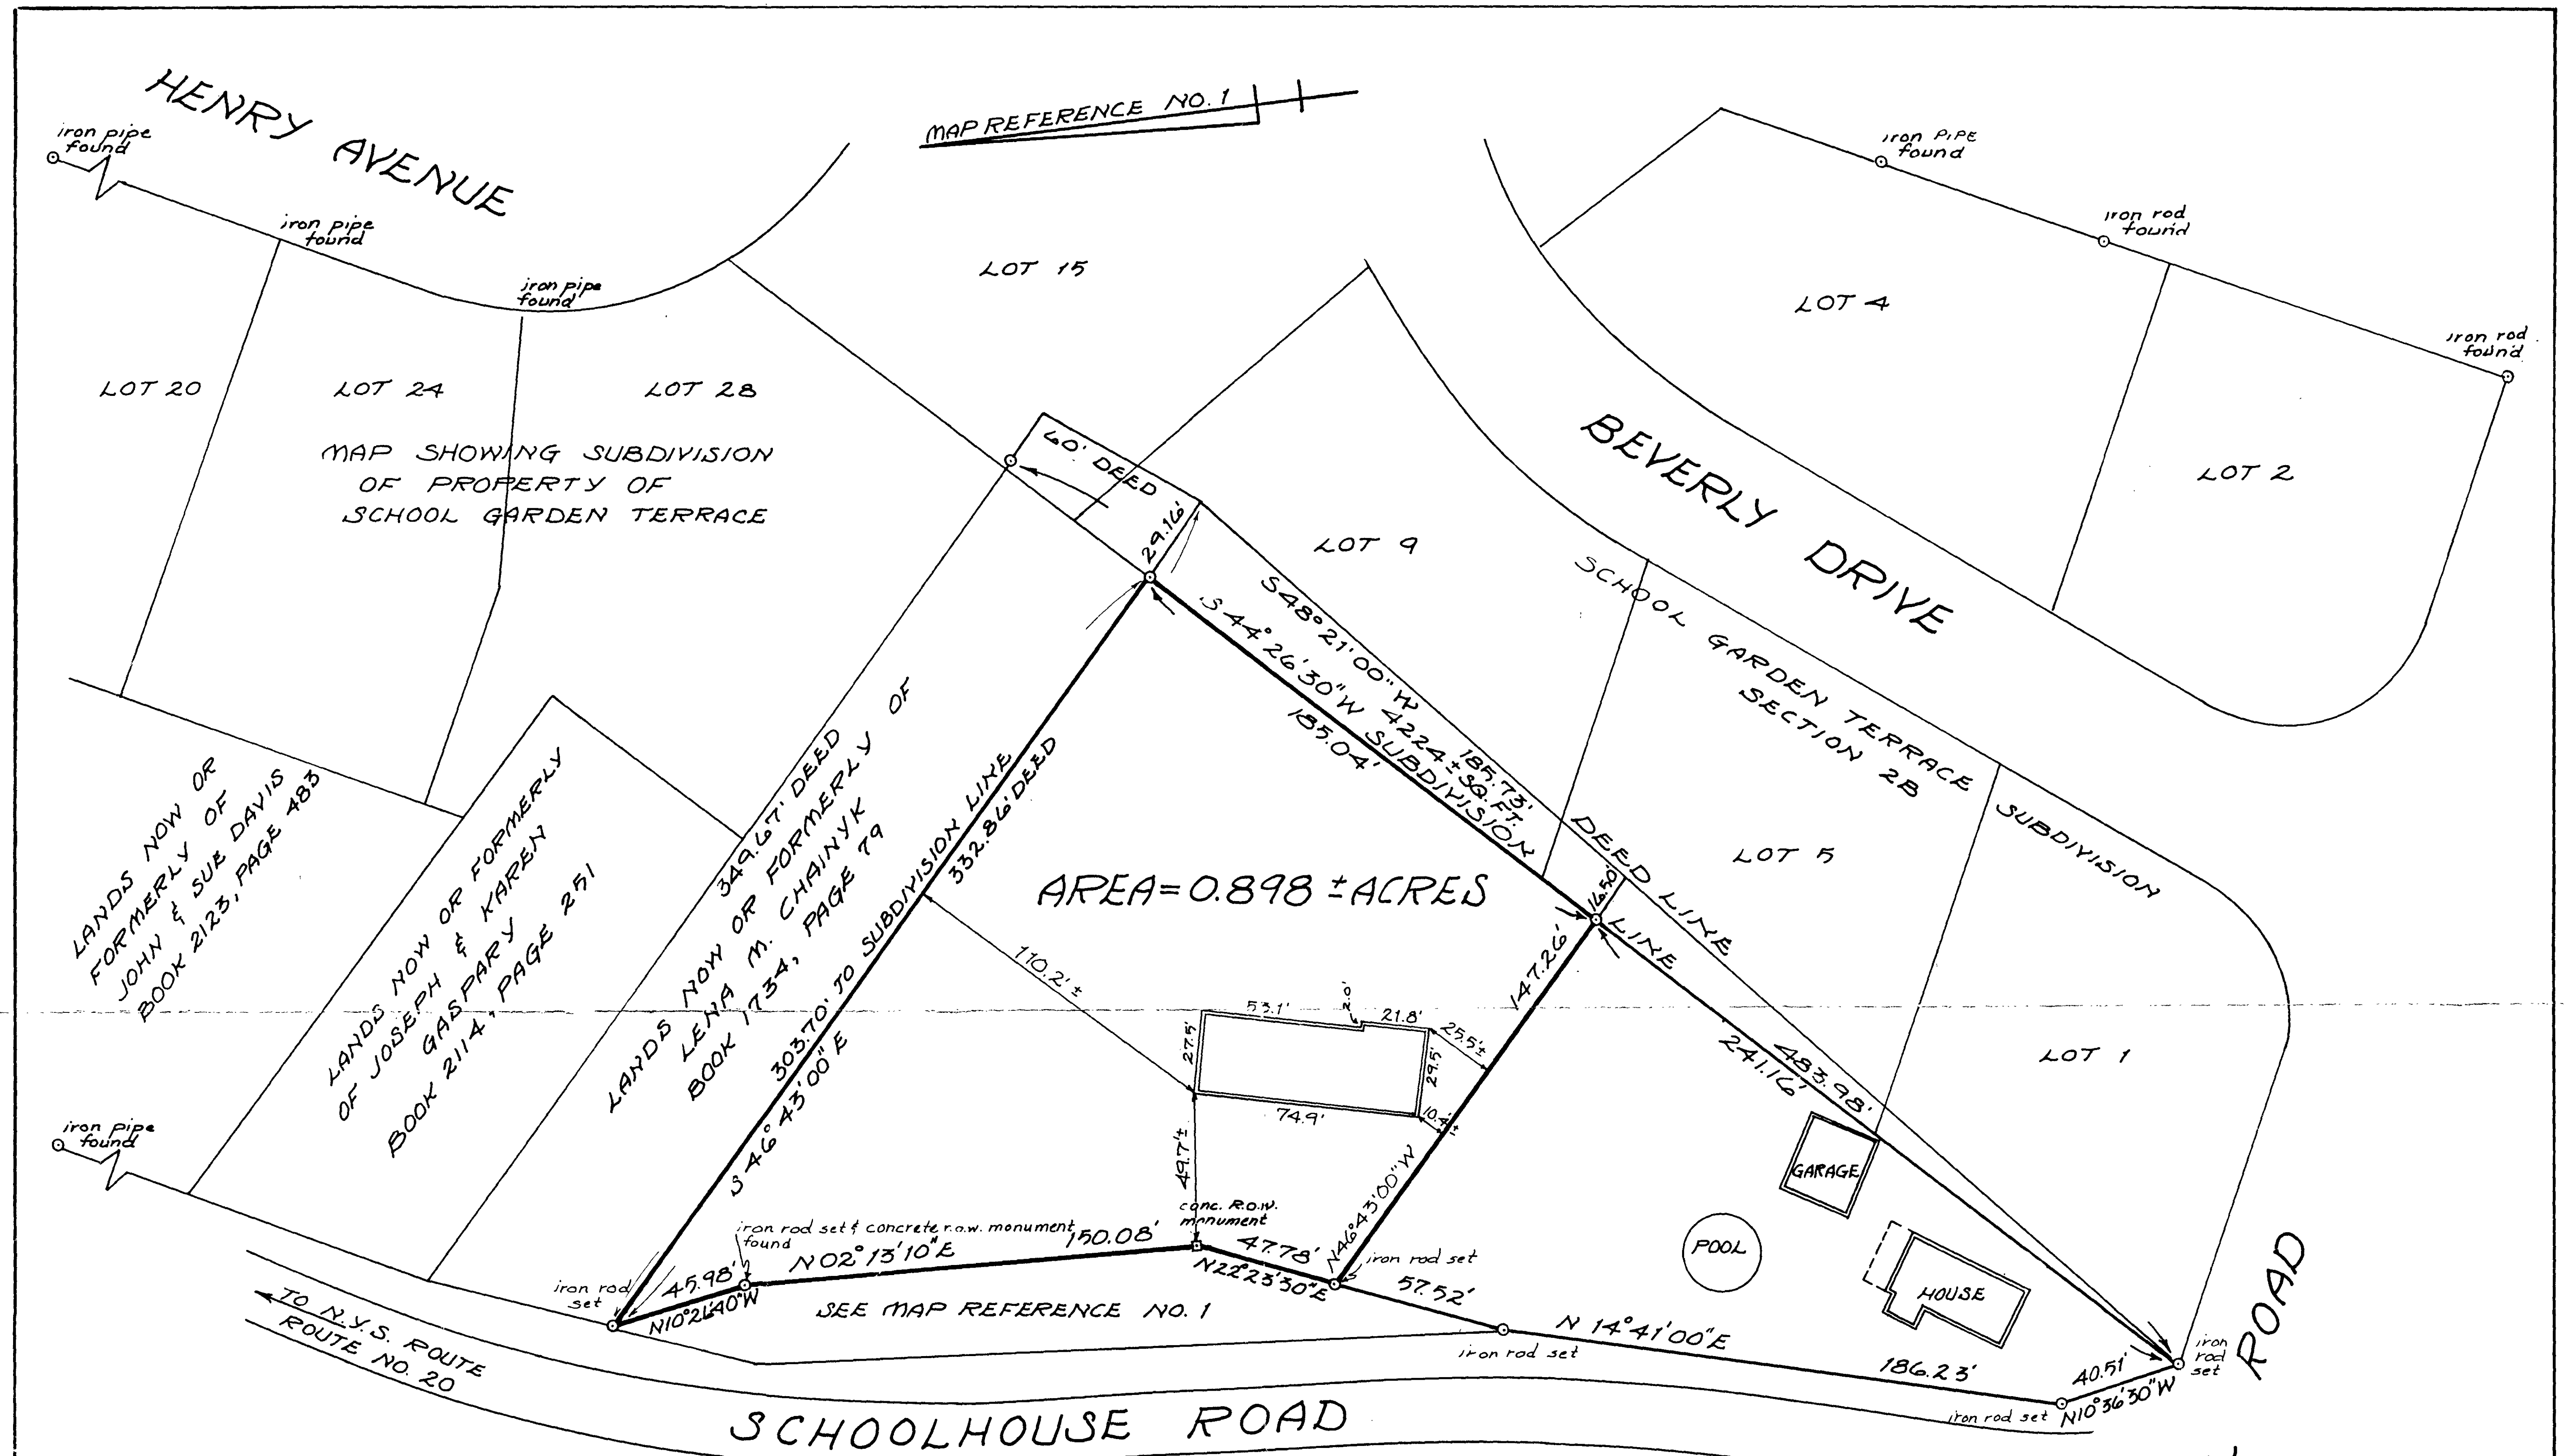

MAP REFERENCE:

1) COUNTY RIGHT OF WAY TAKING MAP OF LANDS OF HARRY & MARGARET VAN DENBERG, PARCEL 1A-COUNTY ROAD NO. 204 AND DATED JUNE 14, 1966.

DEED REFERENCE:

ROLAND SHUTTER TO HARRY P. AND MARGARET VAN DENBERG, DATED DECEMBER 1, 1953 AND RECORDED IN BOOK 1383 OF DEEDS AT PAGE 213.

RECORD OF WORK:

11-9-78 DEED LINES ADDED & PARCELS REVISED.

THE ENVIRONMENTAL DESIGN PARTNERSHIP
ROUTE 146 CLIFTON PARK, N.Y. 12065
ENGINEERING • LANDSCAPE ARCHITECTURE • SURVEYING

SURVEY OF A PORTION OF LANDS OF
HARRY P. & MARGARET VAN DENBERG
FOR

WILLIAM CLEVELAND

TOWN OF BETHLEHEM

MARCH 29, 1978


PAUL F. TOMMELL P.L.S.

ALBANY COUNTY, N.Y.

SCALE 1"=40'

LIC. NO. 49,192

FOUNDATION
LOCATION 6-23-78

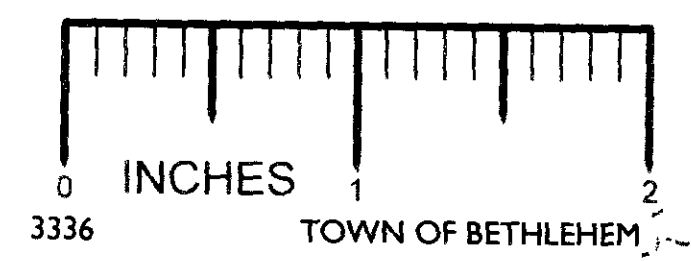

Paul F. Tommell