




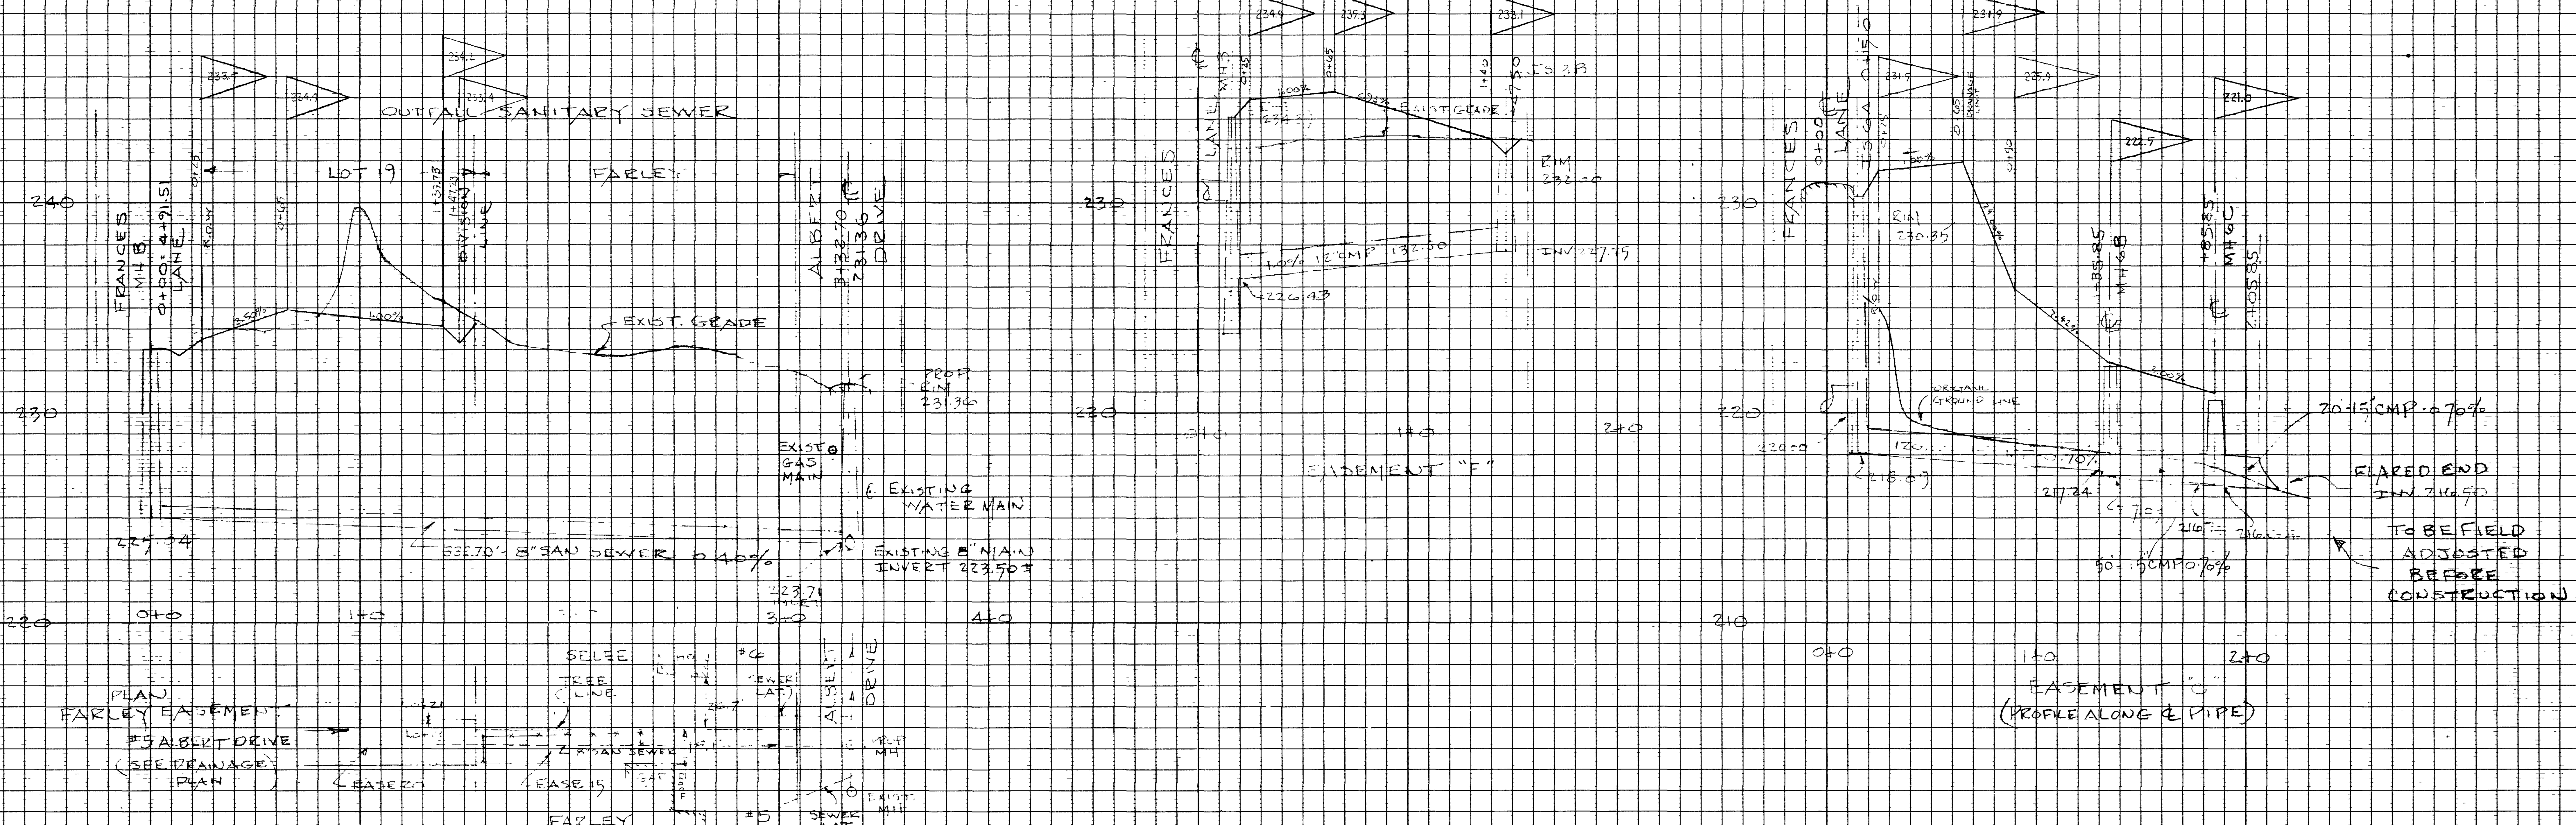


PLAN
FARLEY EASEMENT
#5 ALBERT DRIVE
(SEE DRAINAGE
PLAN)

EASEMENT "C"
(PROFILE ALONG PIPE)

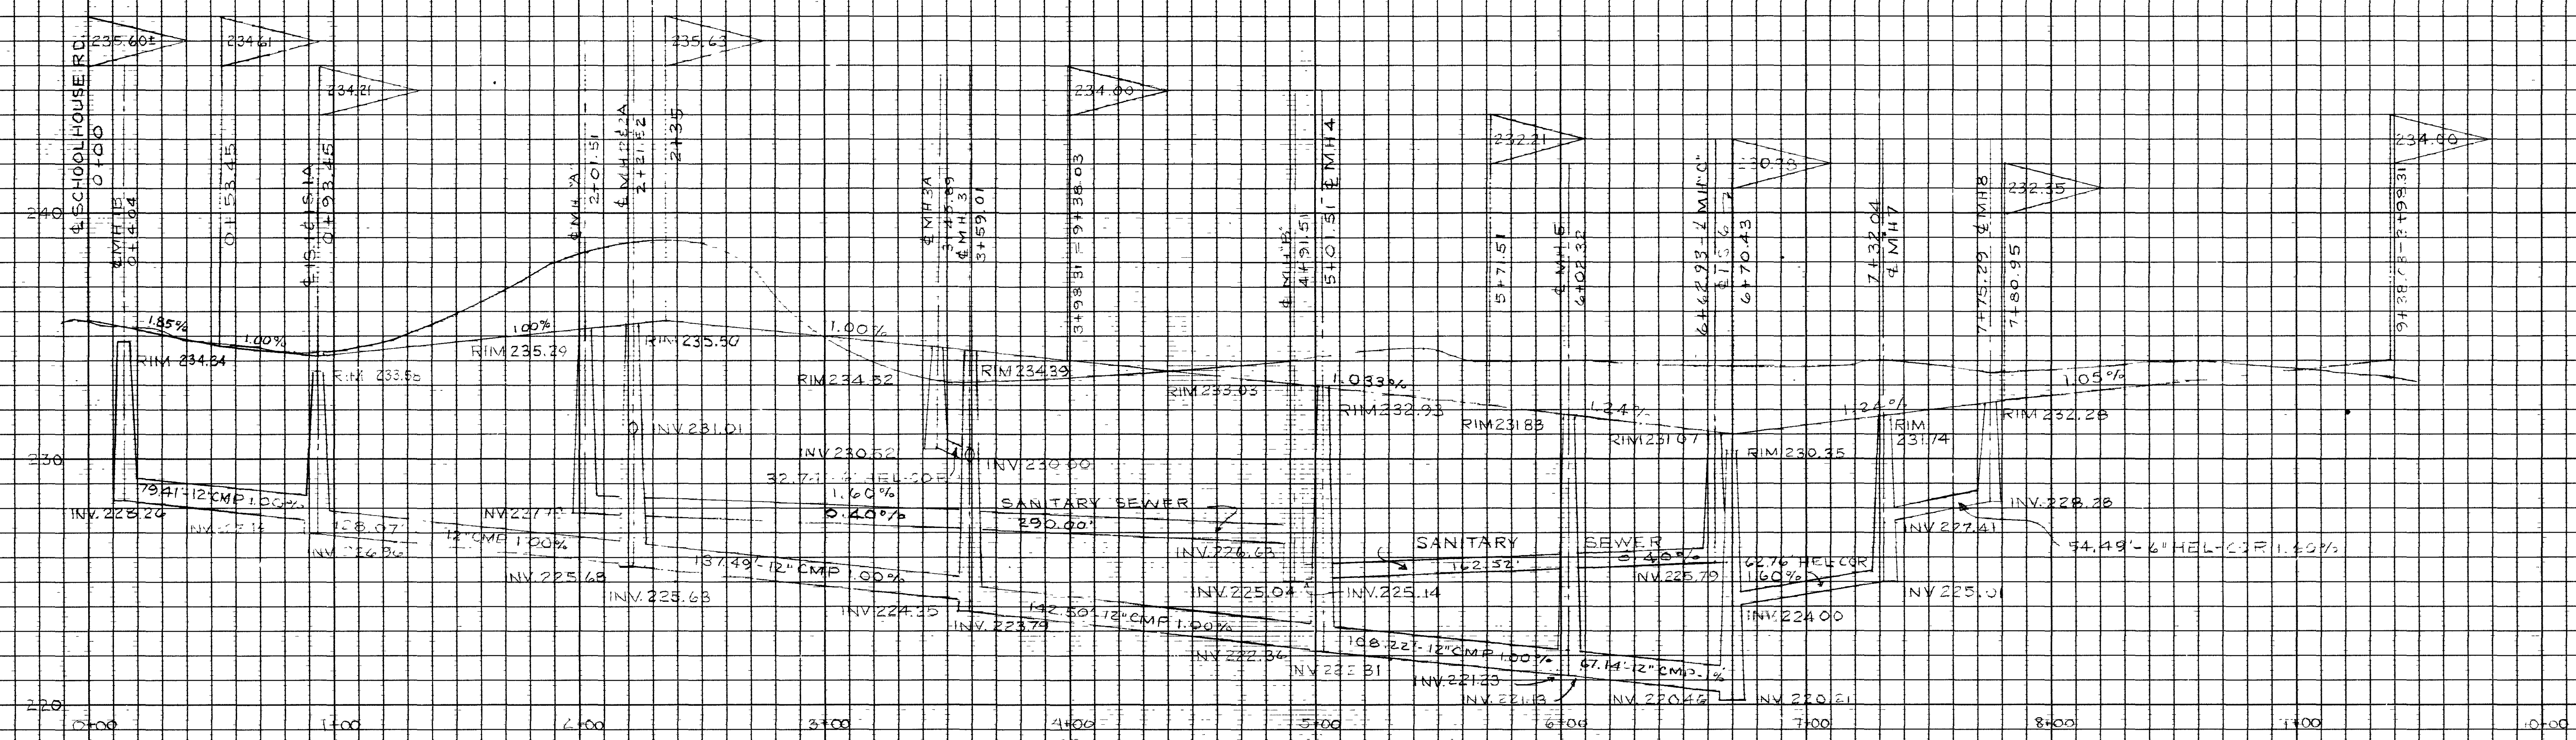

ALBANY COUNTY DEPARTMENT OF HEALTH
DIVISION OF ENVIRONMENTAL HEALTH SERVICES
By direction of the Commissioner of Health, these
plans are hereby approved. See first sheet for
date and signature
date and signature

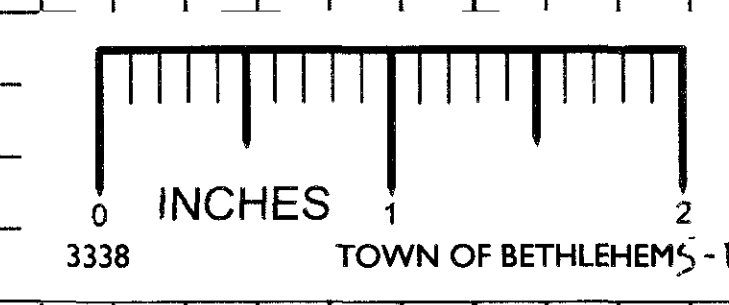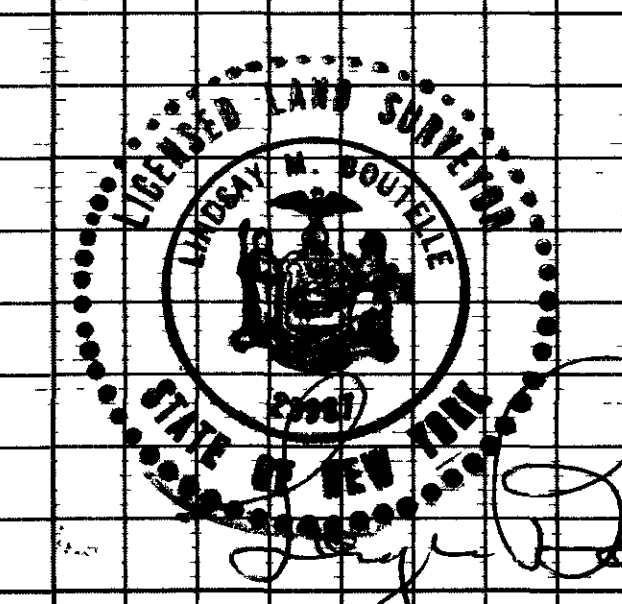

"JESSICA PARK"
KIRCHER REALTY INC.

July 9-1987
REVISED 8/7/87
SEWER SLOPE E.W. BOUTELLE & SON
REVISED 8/24/87
STREET SLOPE
DELMAR, N.Y.
REVISED 10/2/87
KIRCHER REALTY INC.
KIRCHER REALTY INC.

RECEIVED
AUG 10 1987
ALBANY COUNTY
DEPARTMENT OF HEALTH

RECEIVED
AUG 10 1987
ALBANY COUNTY
DEPARTMENT OF HEALTH