



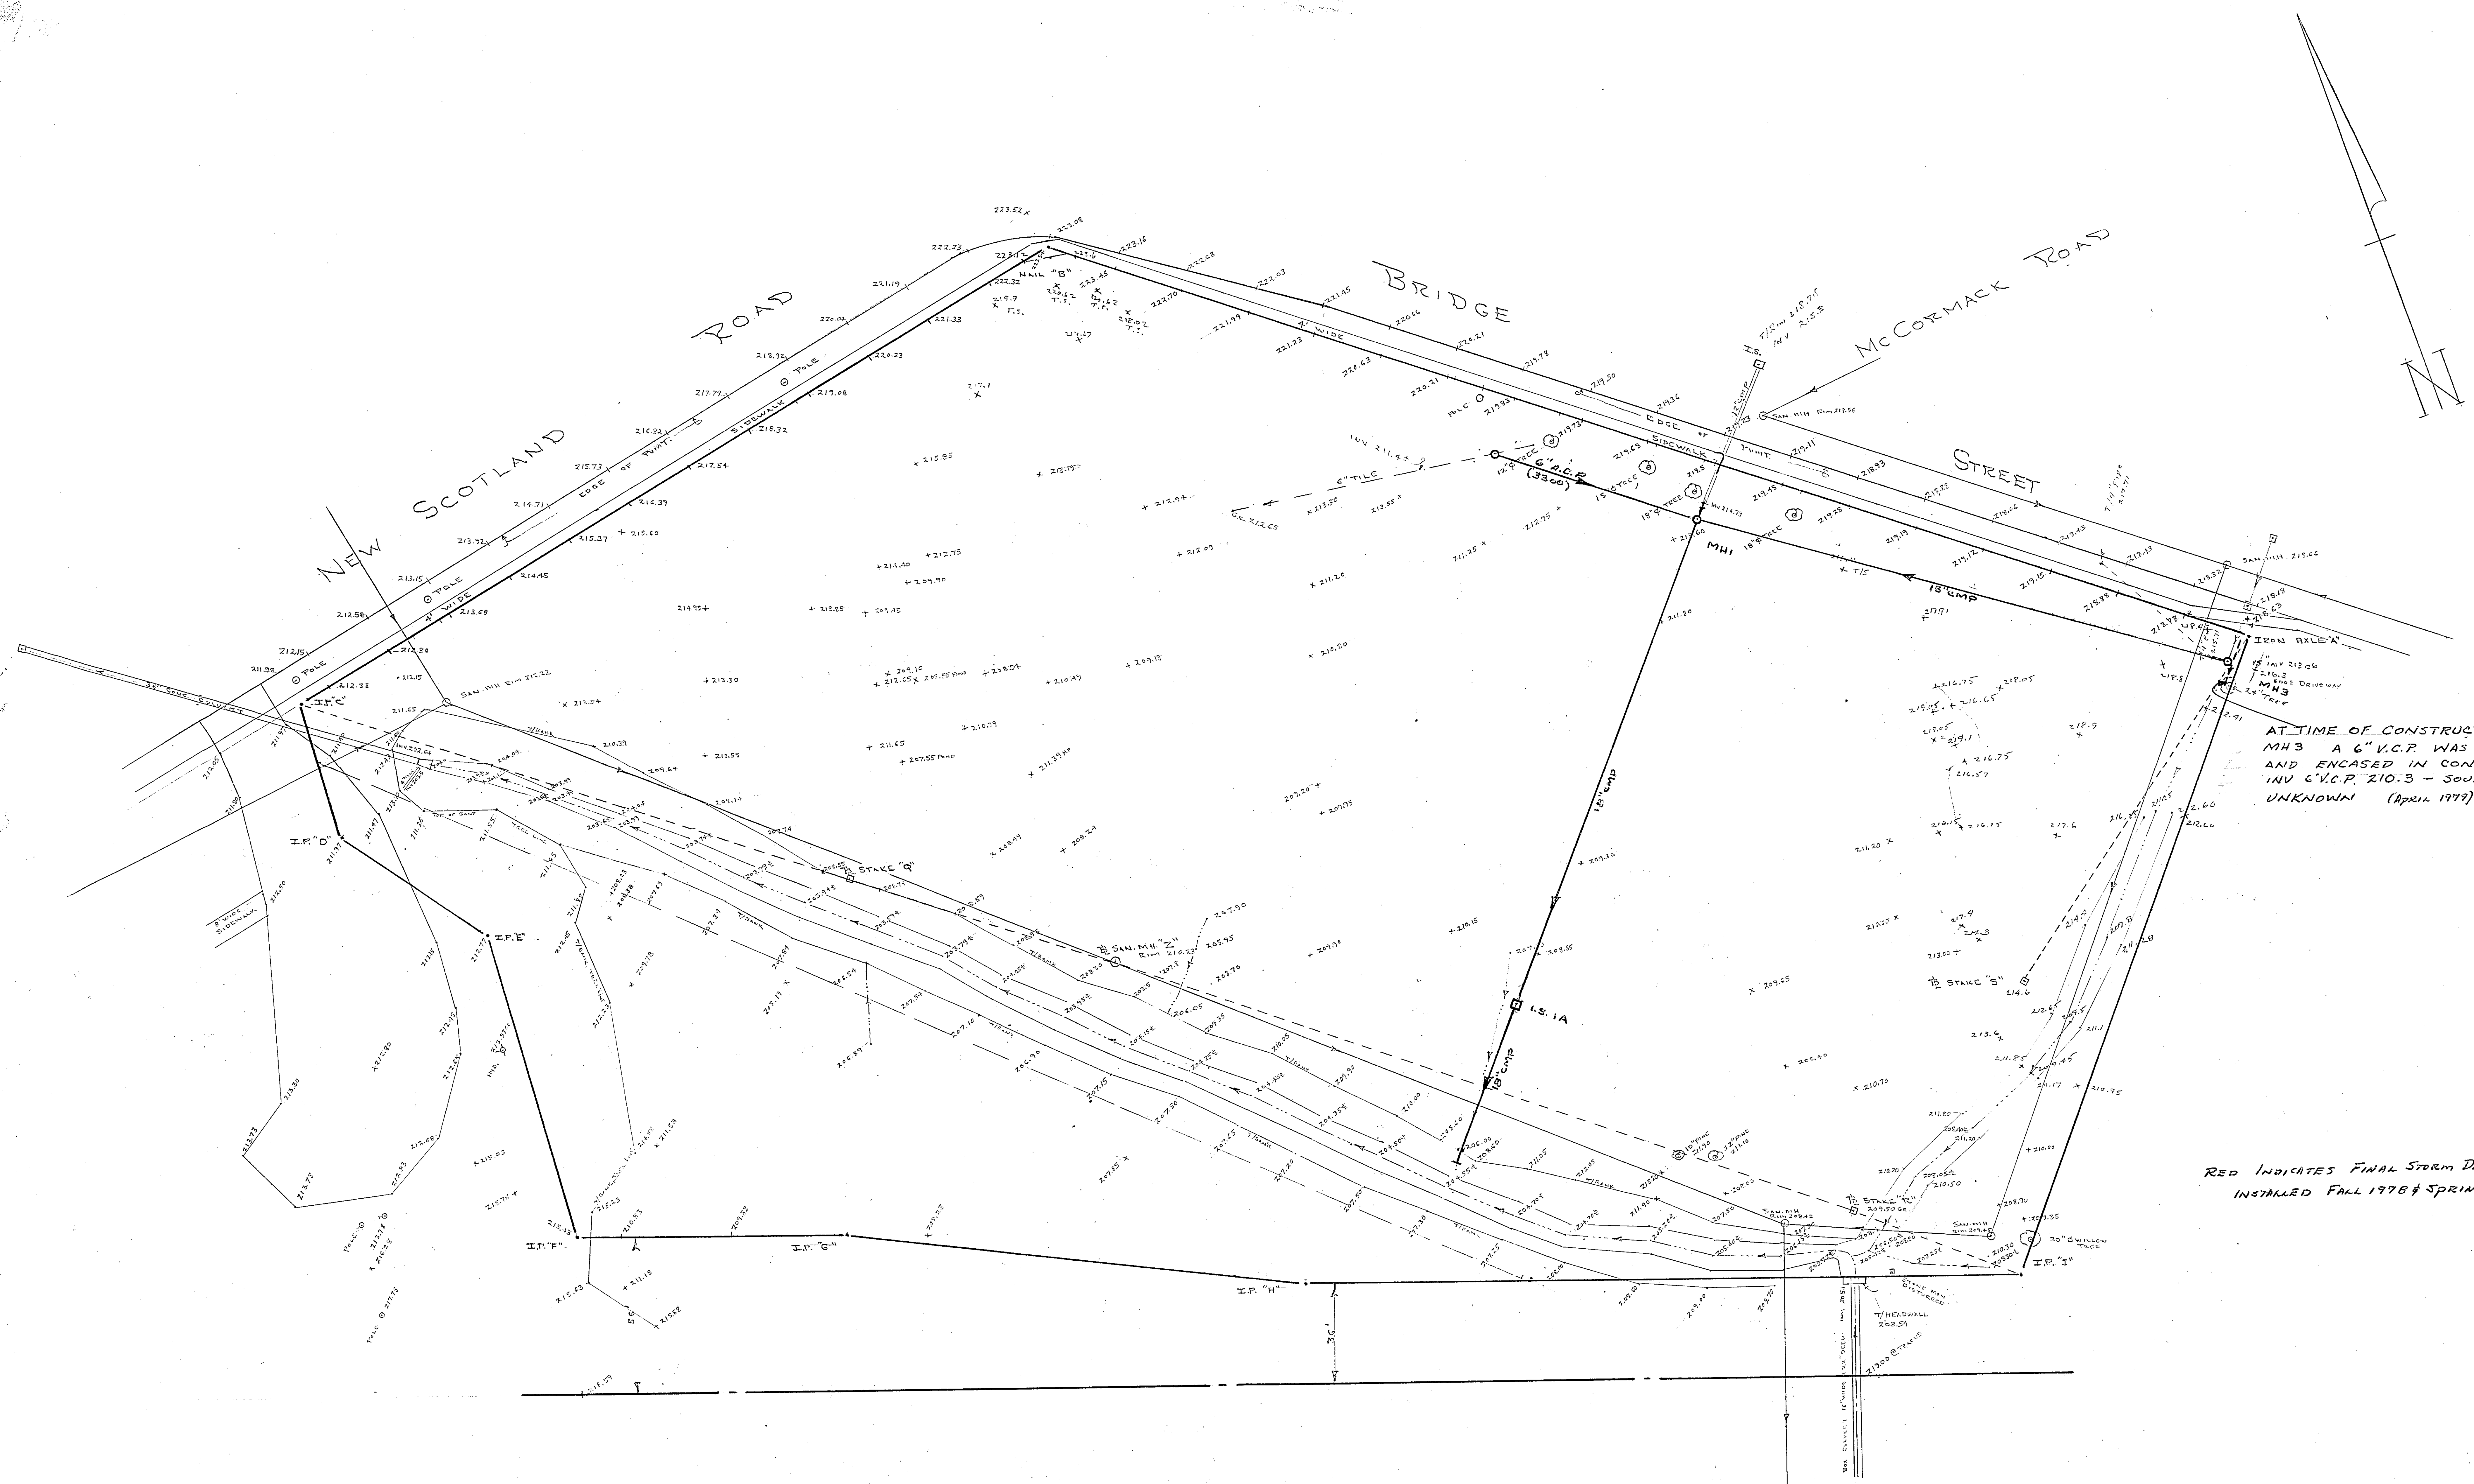

AT TIME OF CONSTRUCTION OF
MH3 A 6" V.C.P. WAS UNCOVERED
AND ENCASED IN CONCRETE BASE
INV 6" V.C.P. 210.3 - SOURCE & OUTLET
UNKNOWN (April 1979)

RED INDICATES FINAL STORM DRAINAGE LAYOUT
INSTALLED FALL 1978 & SPRING 1979

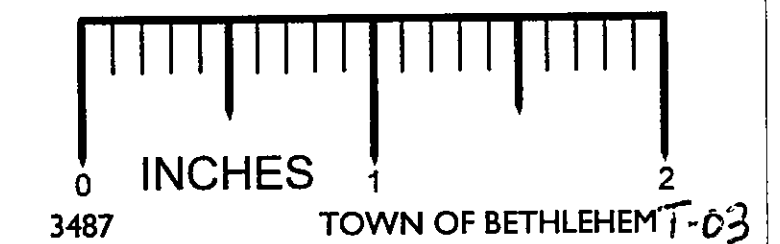

BRIDGE STREET PARK
BOOK 84/112 PG 52-78
1" = 30'