



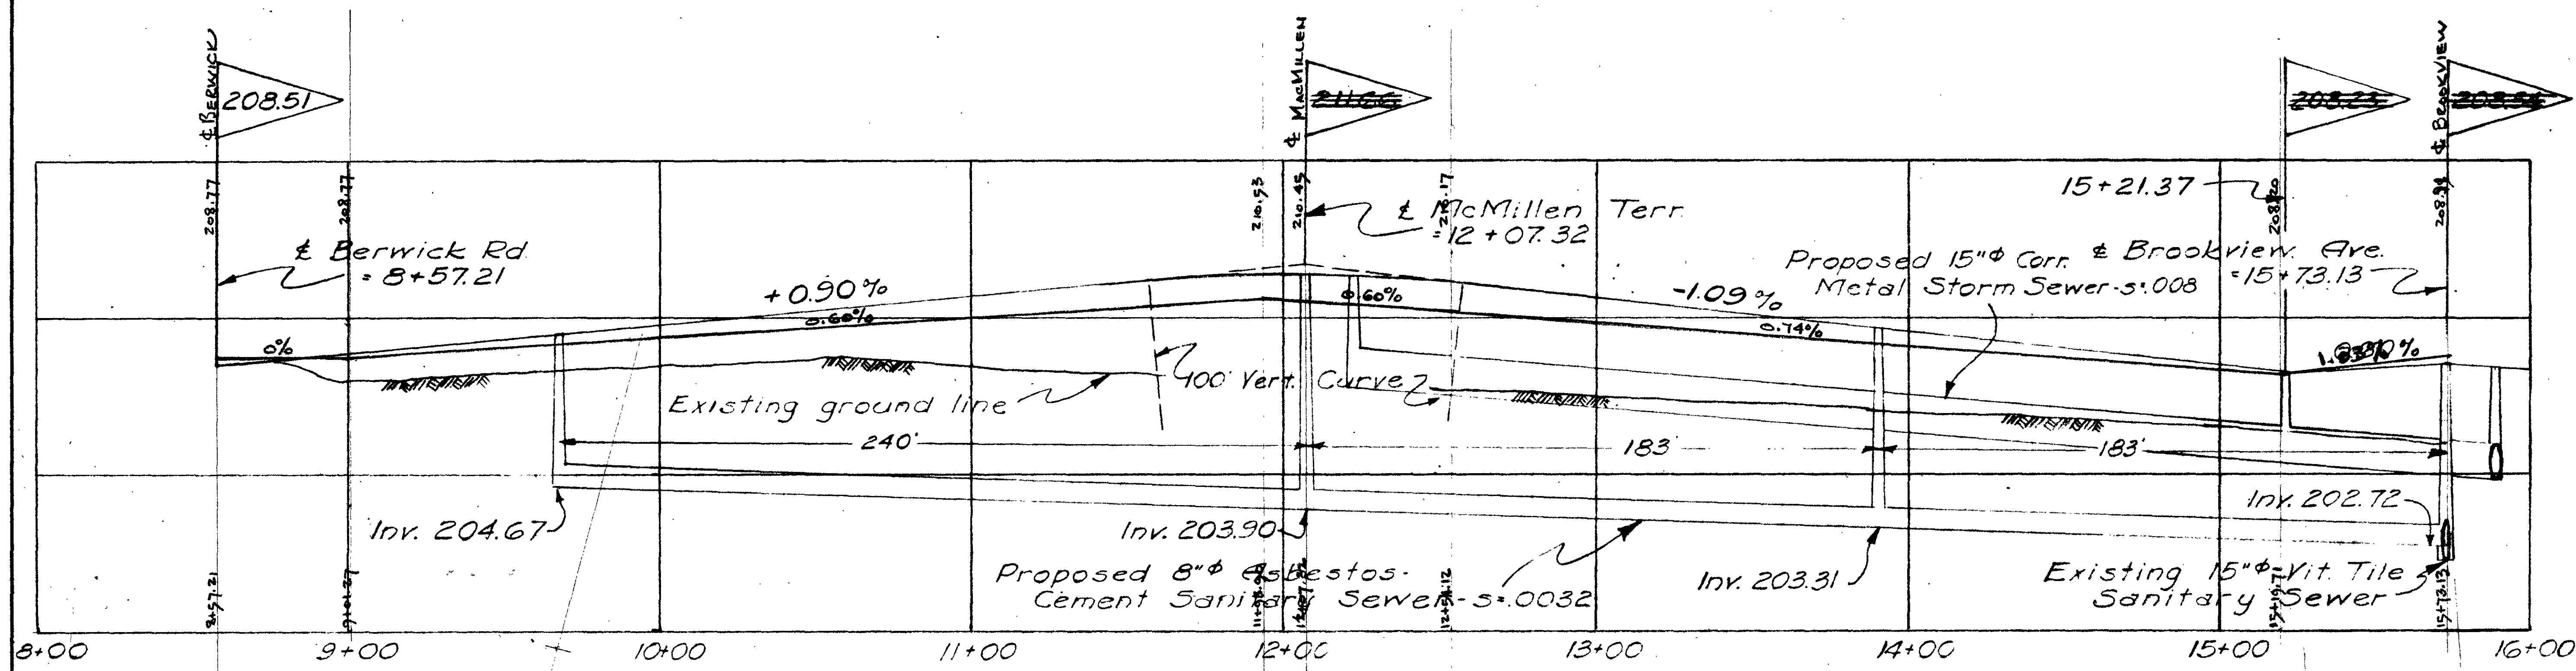


MONTROSE DRIVE
 Scales: Horizontal 1"=40'
 Vertical 1"=4'

Elev. 215
 Elev. 210
 Elev. 205
 Elev. 200

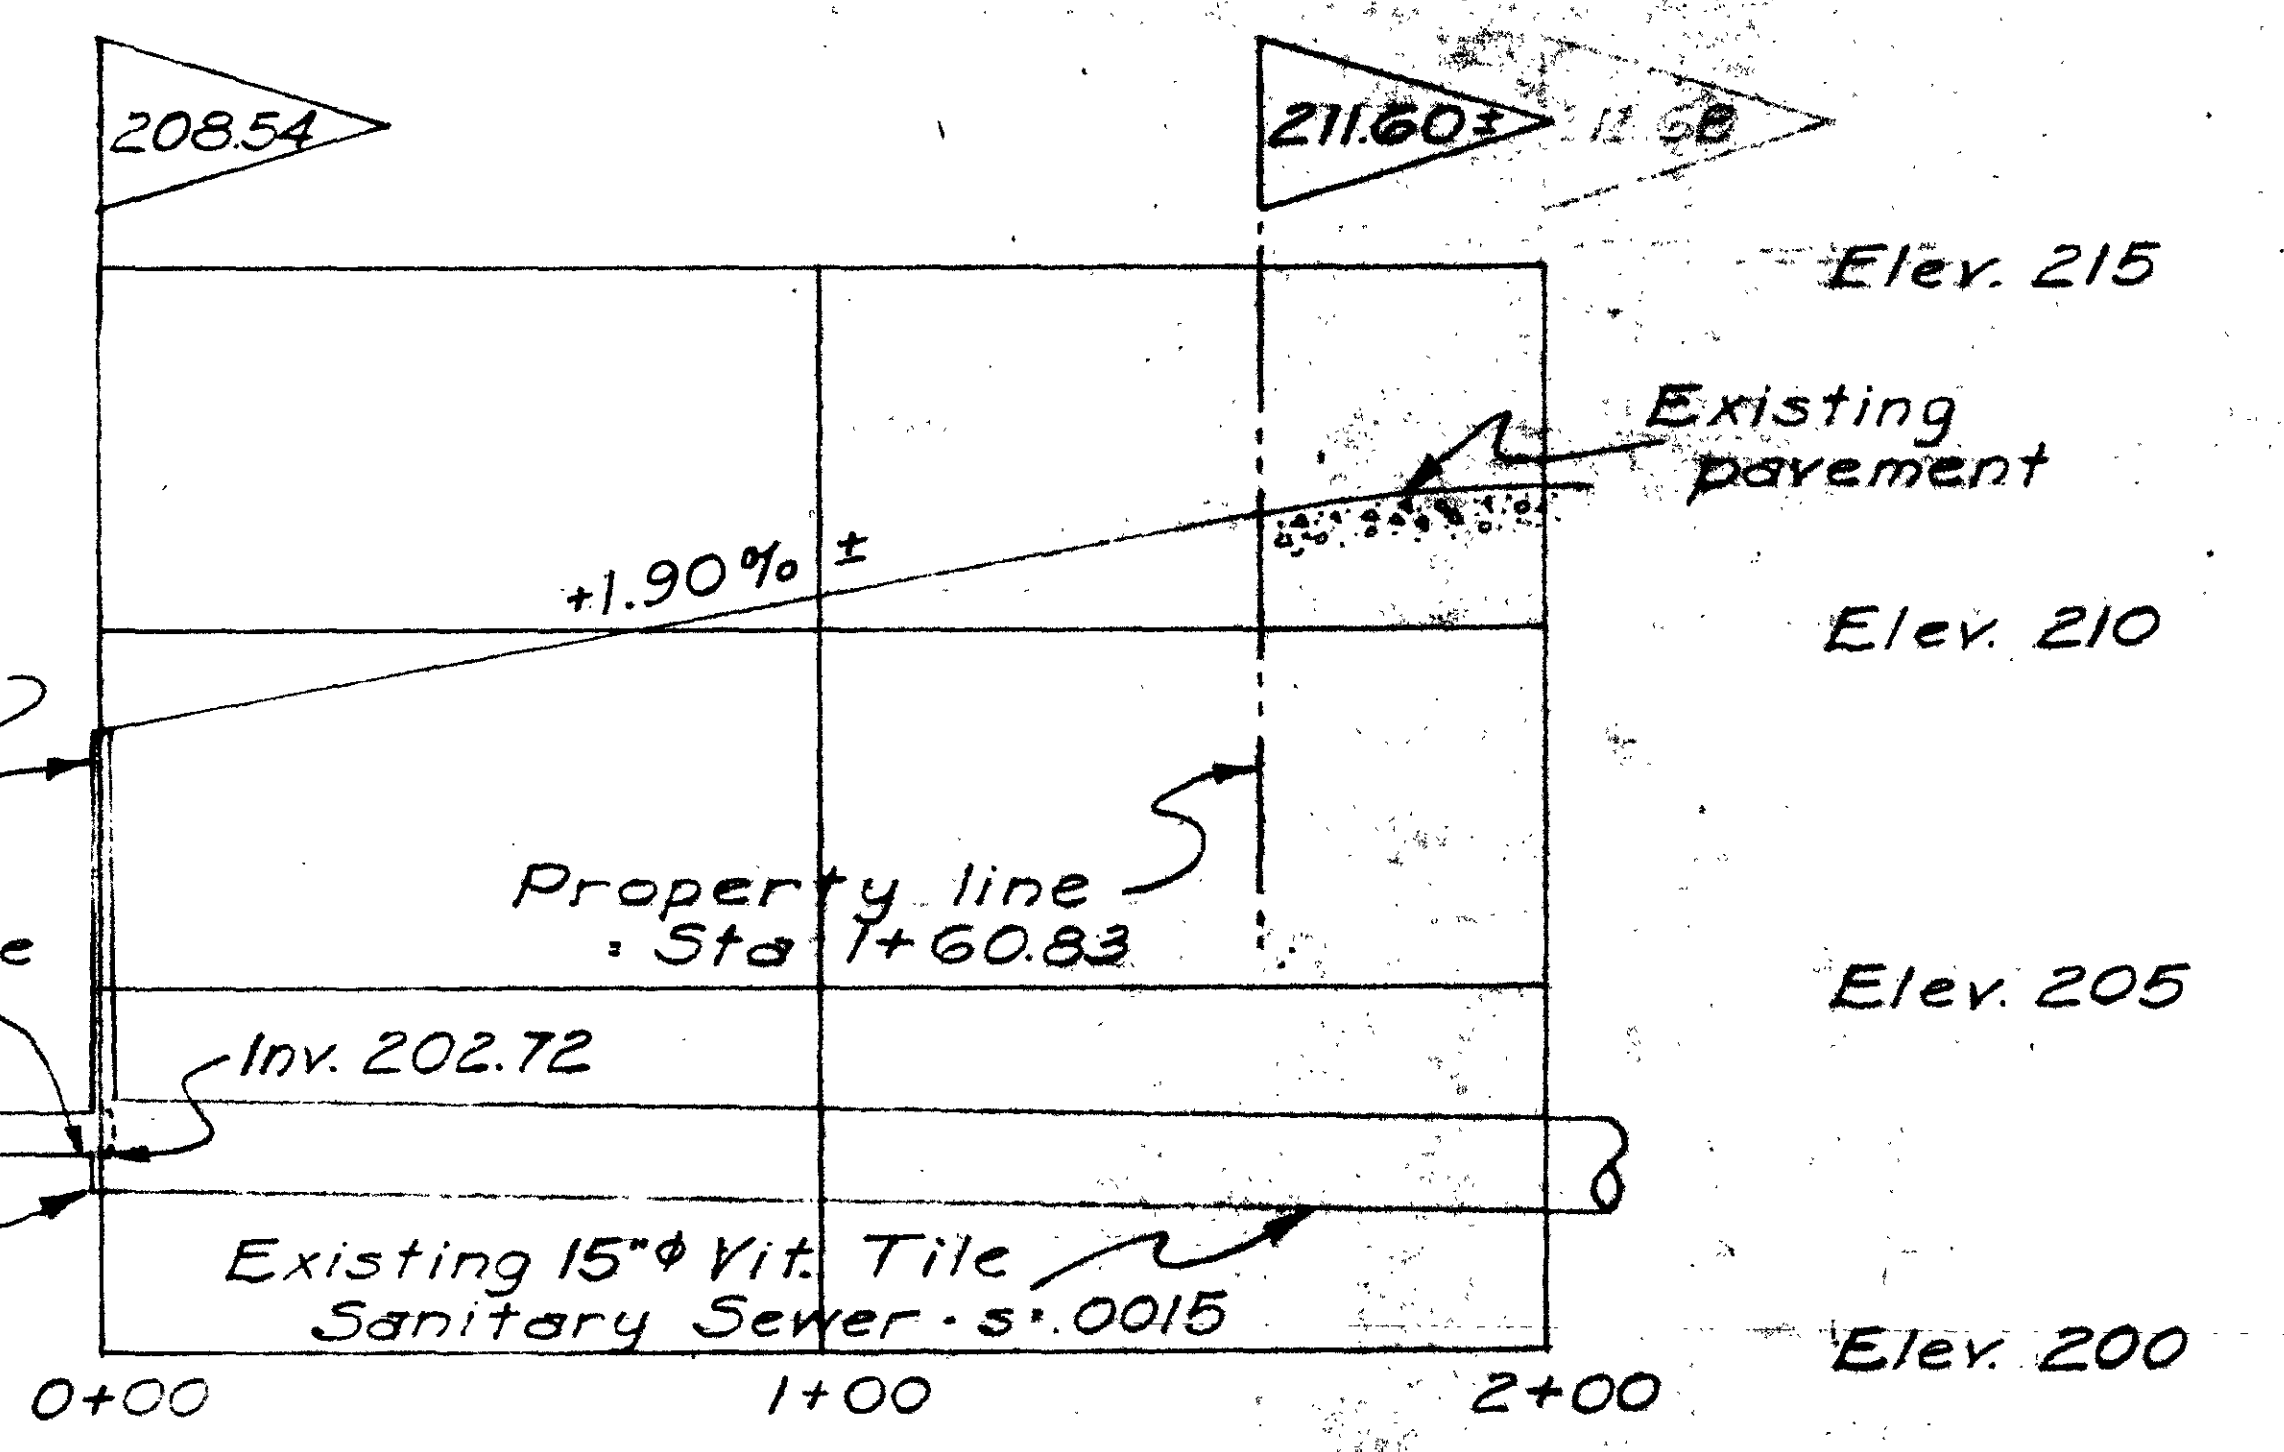


BROOKVIEW AVENUE
 Scales: Horizontal 1"=40'
 Vertical 1"=4'

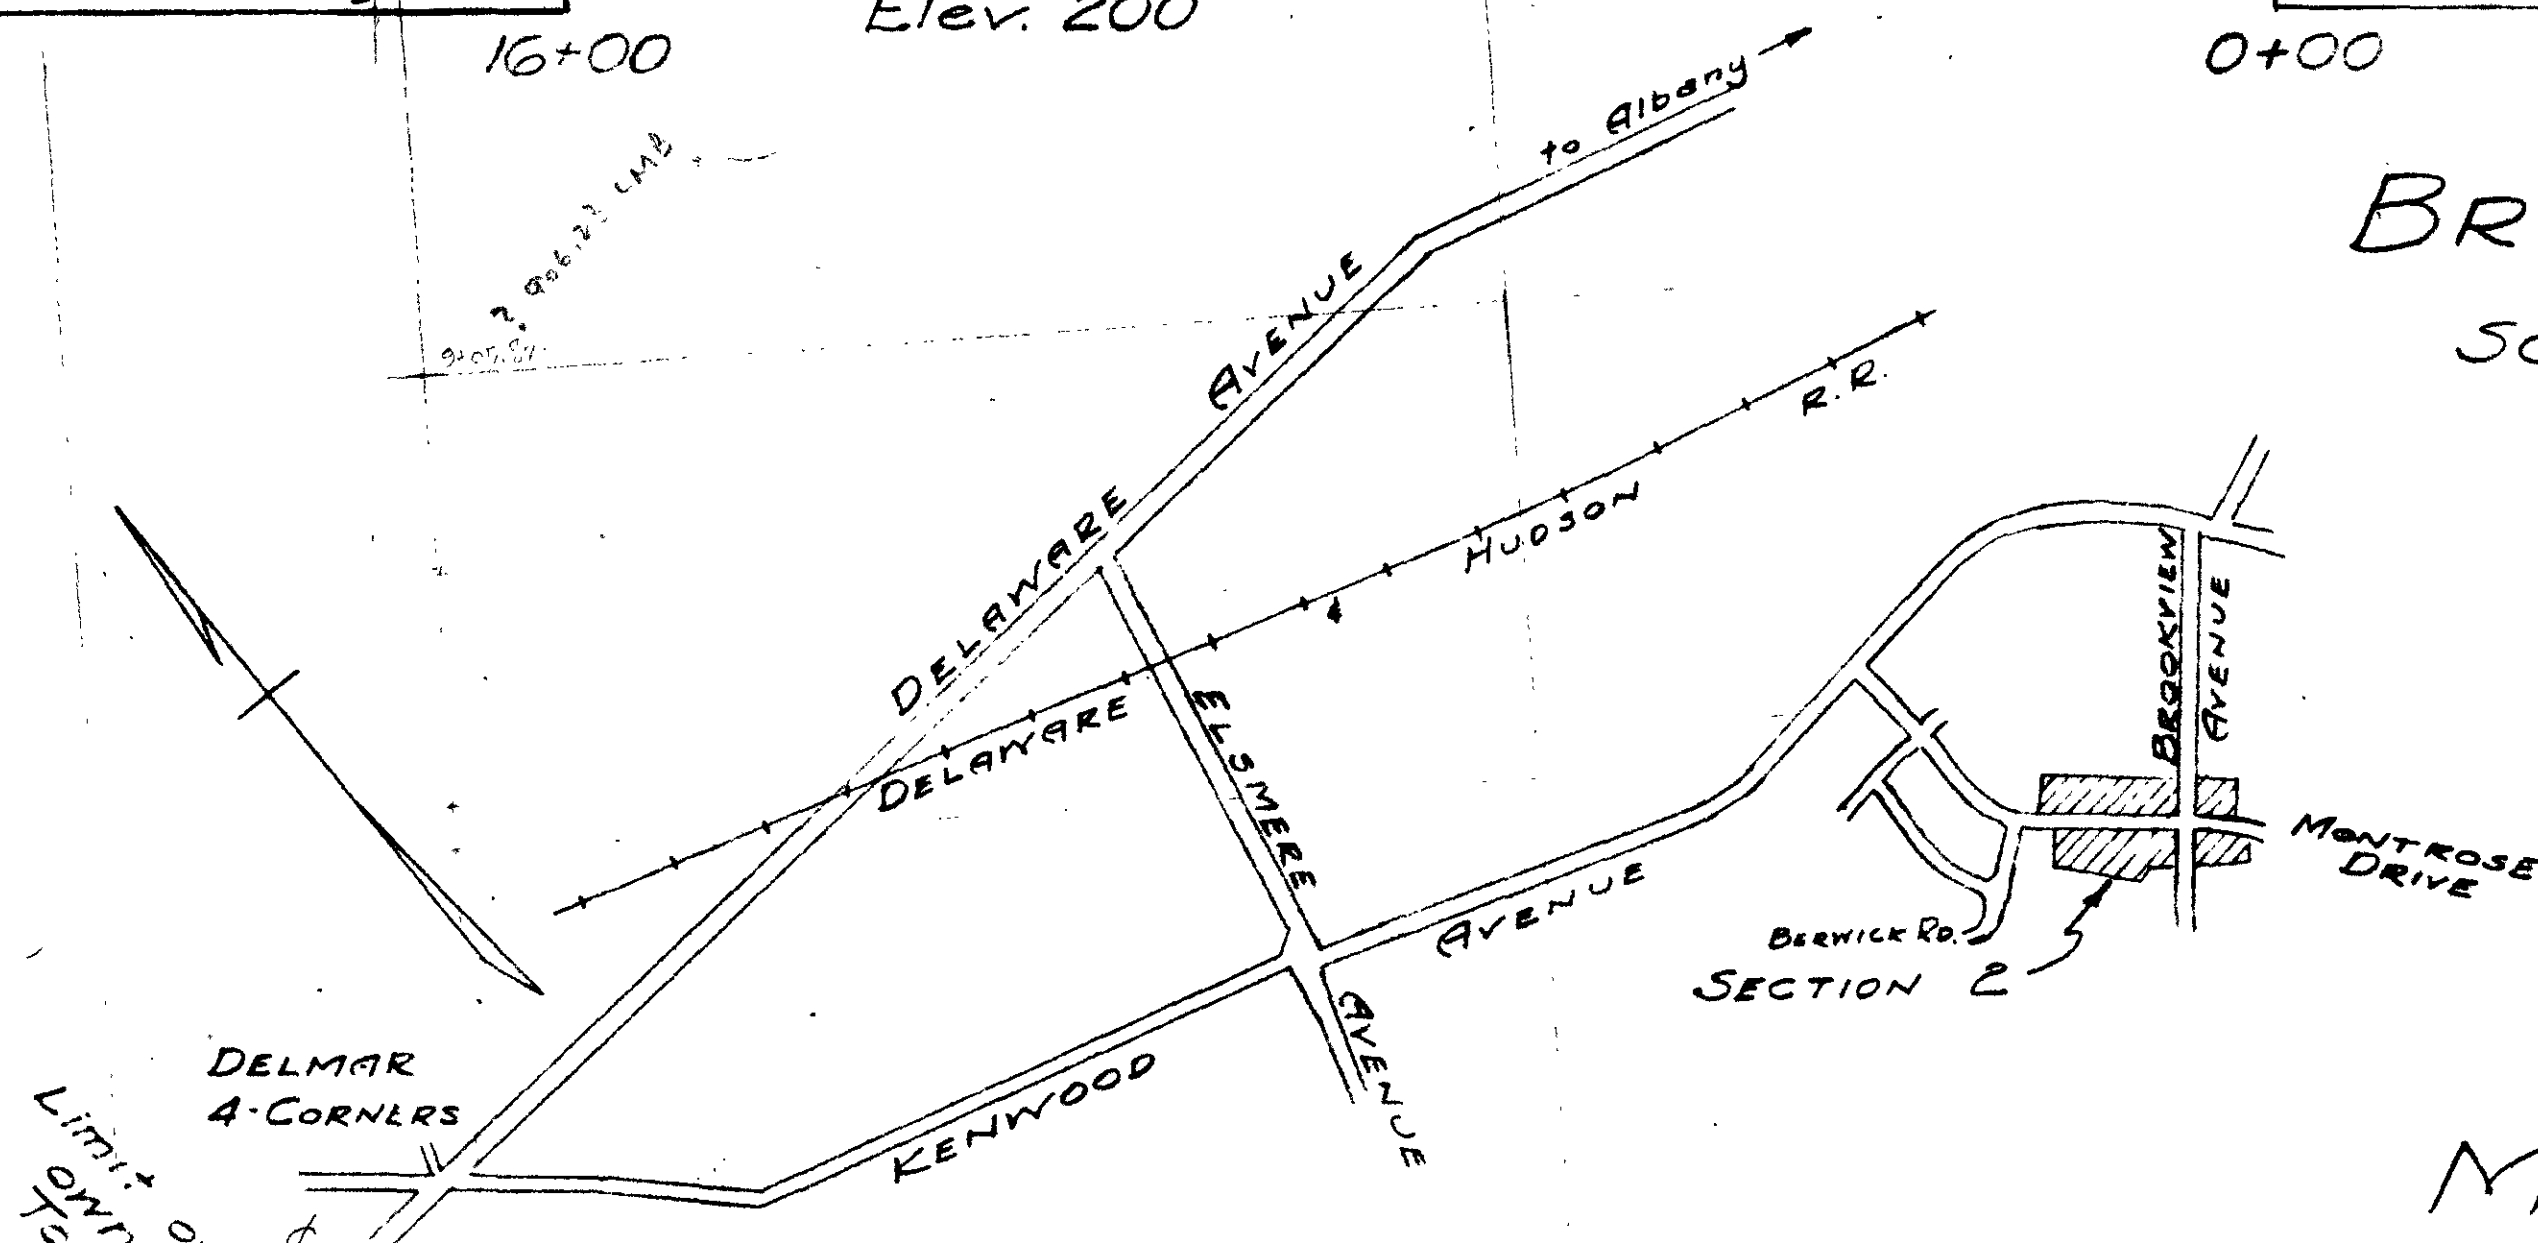

VICINITY PLAN
 Scale: 1"=1000'


MAP OF PORTION OF KENHOLM

SECTION 2
 PROPERTY OF
 HAROLD J. MAGEE
 ELSMERE
 ALBANY COUNTY NEW YORK
 SCALES AS SHOWN Nov. 18, 1957

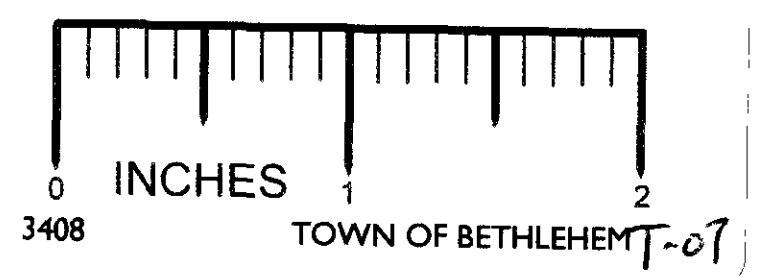

NOTES

Elevations given refer to U.S.G.S. datum. Bench Mark is top of nut at point of arrow, hydrant on north side of The Crossway opposite Greenock Road - Elev. 214.75.
 Lot numbers shown to be used as house numbers. Location of proposed water mains subject to the approval of the local Water Commissioners. All cellar drain connections to the main storm sewer system must be made through a junction box containing an 8" flap gate.

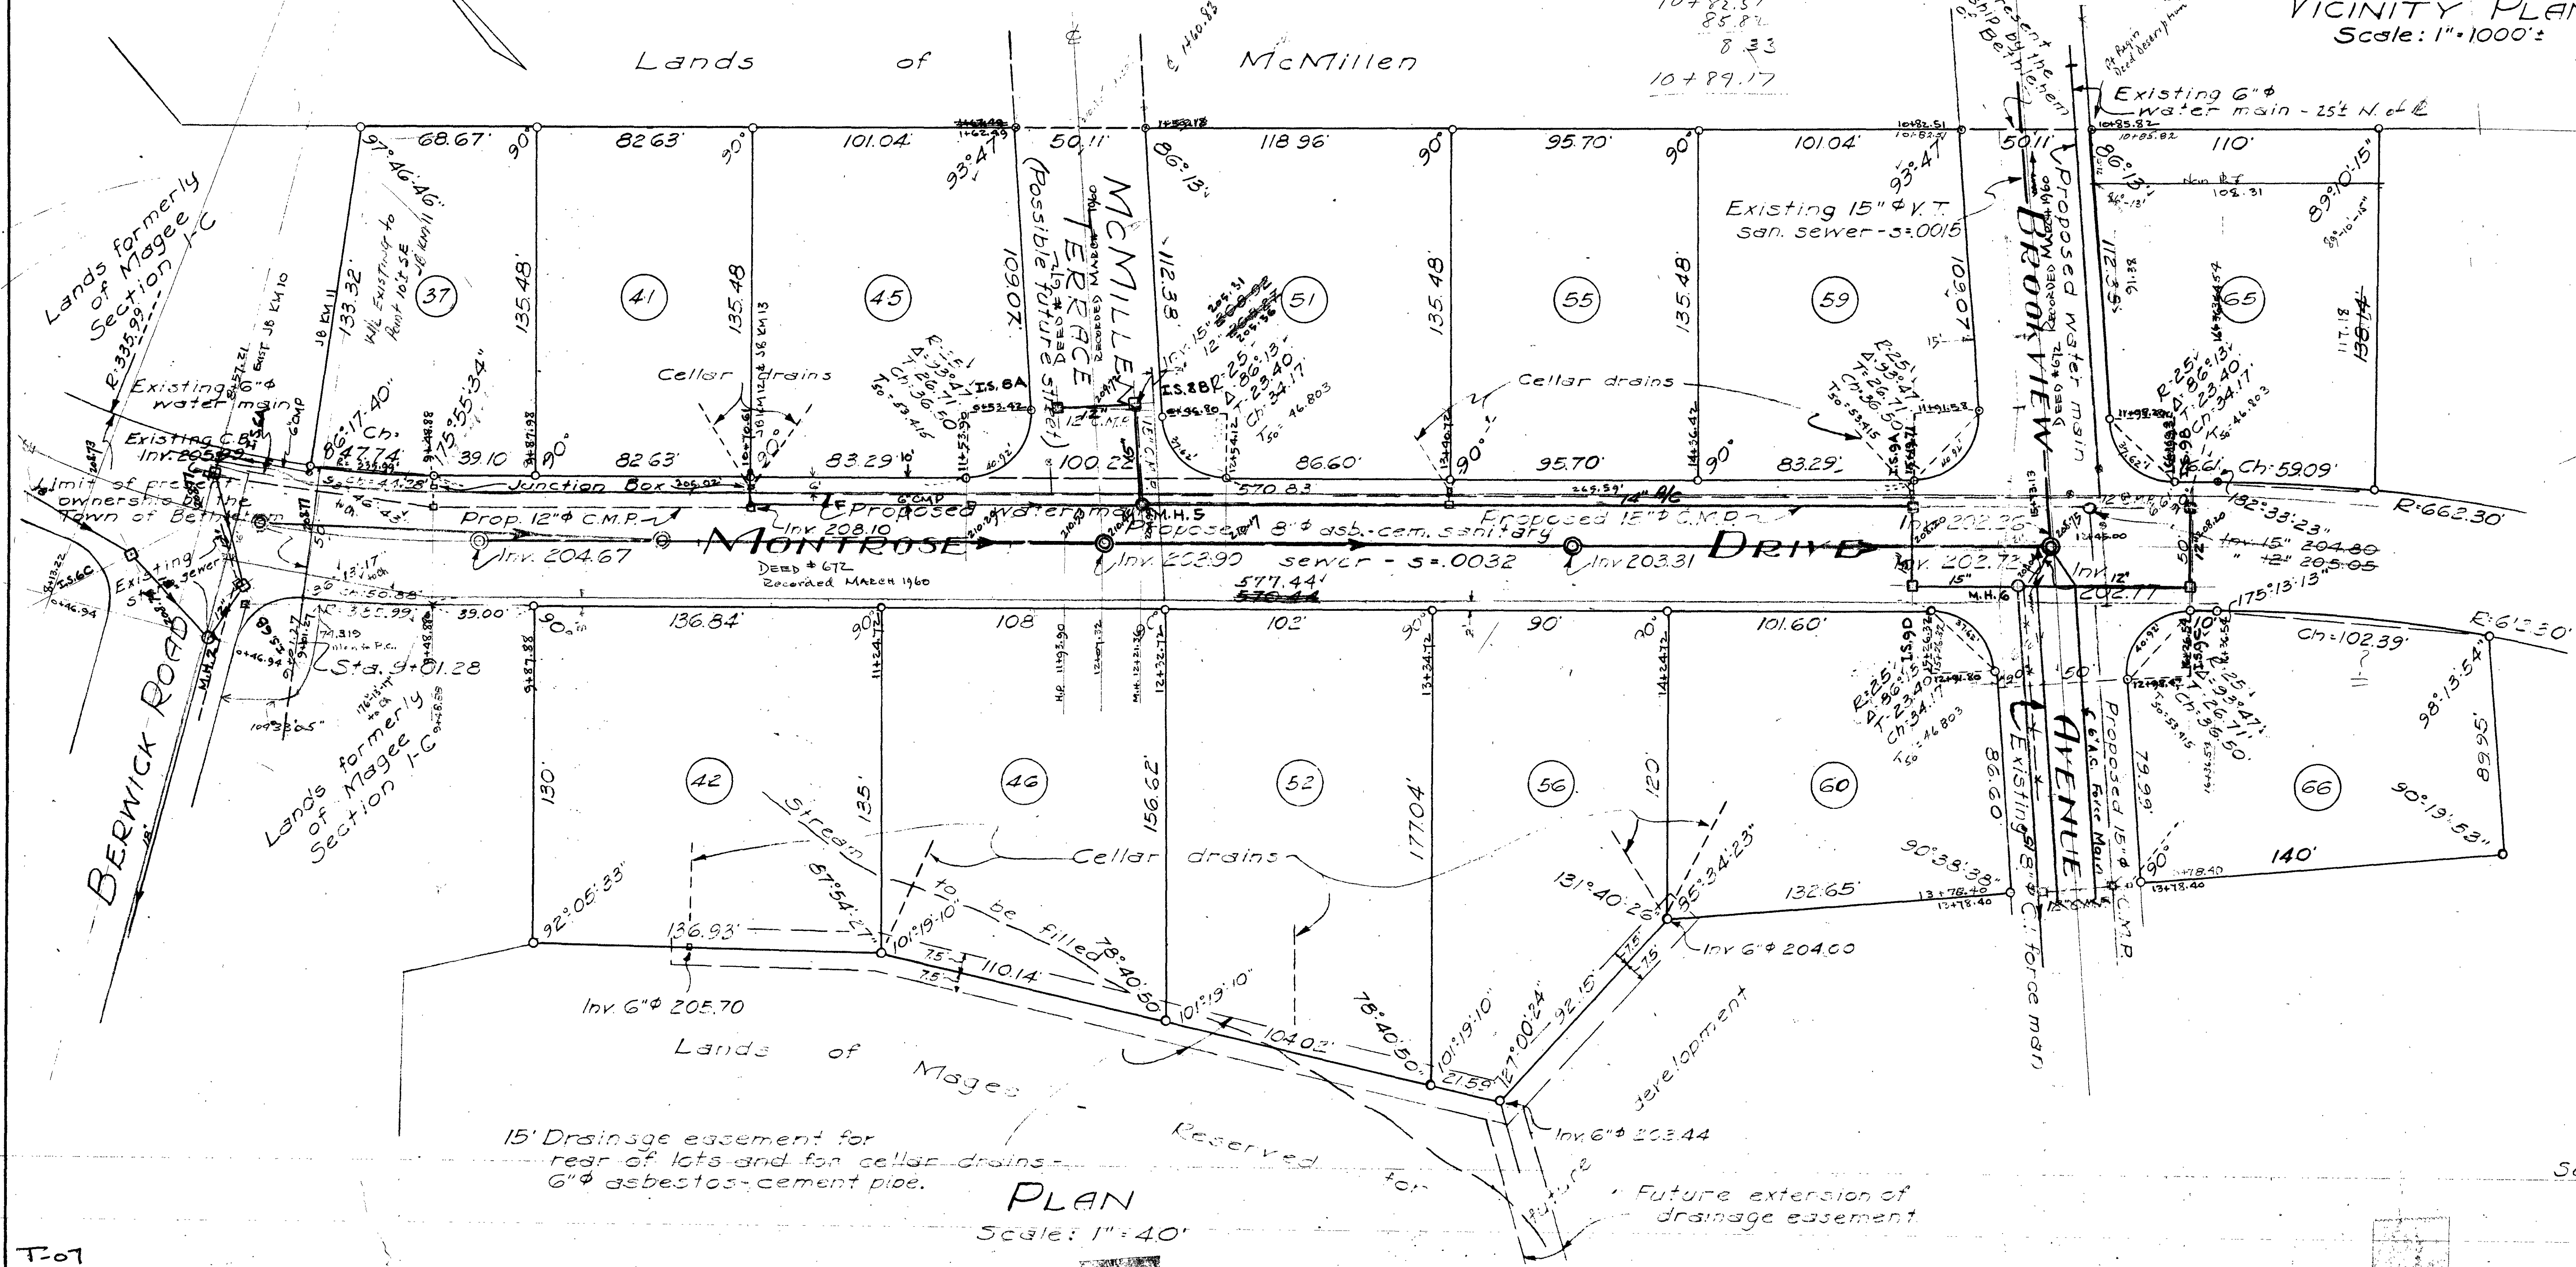

PLAN
 Scale: 1"=40'

Survey and Map by:
 Edward W. Boutelle & Son
 Civil Engineers & Surveyors
 Delmar, N.Y.
 N.Y. State License

Current per L.R. Jan 1960 B.A.C.P. @ 0.32%

Proposed Sanitary Sewer to West of Brookview

Station	8" Inv.
0+00	202.35
1+00	202.94
2+00	203.52
3+00	204.06
4+00	204.56