


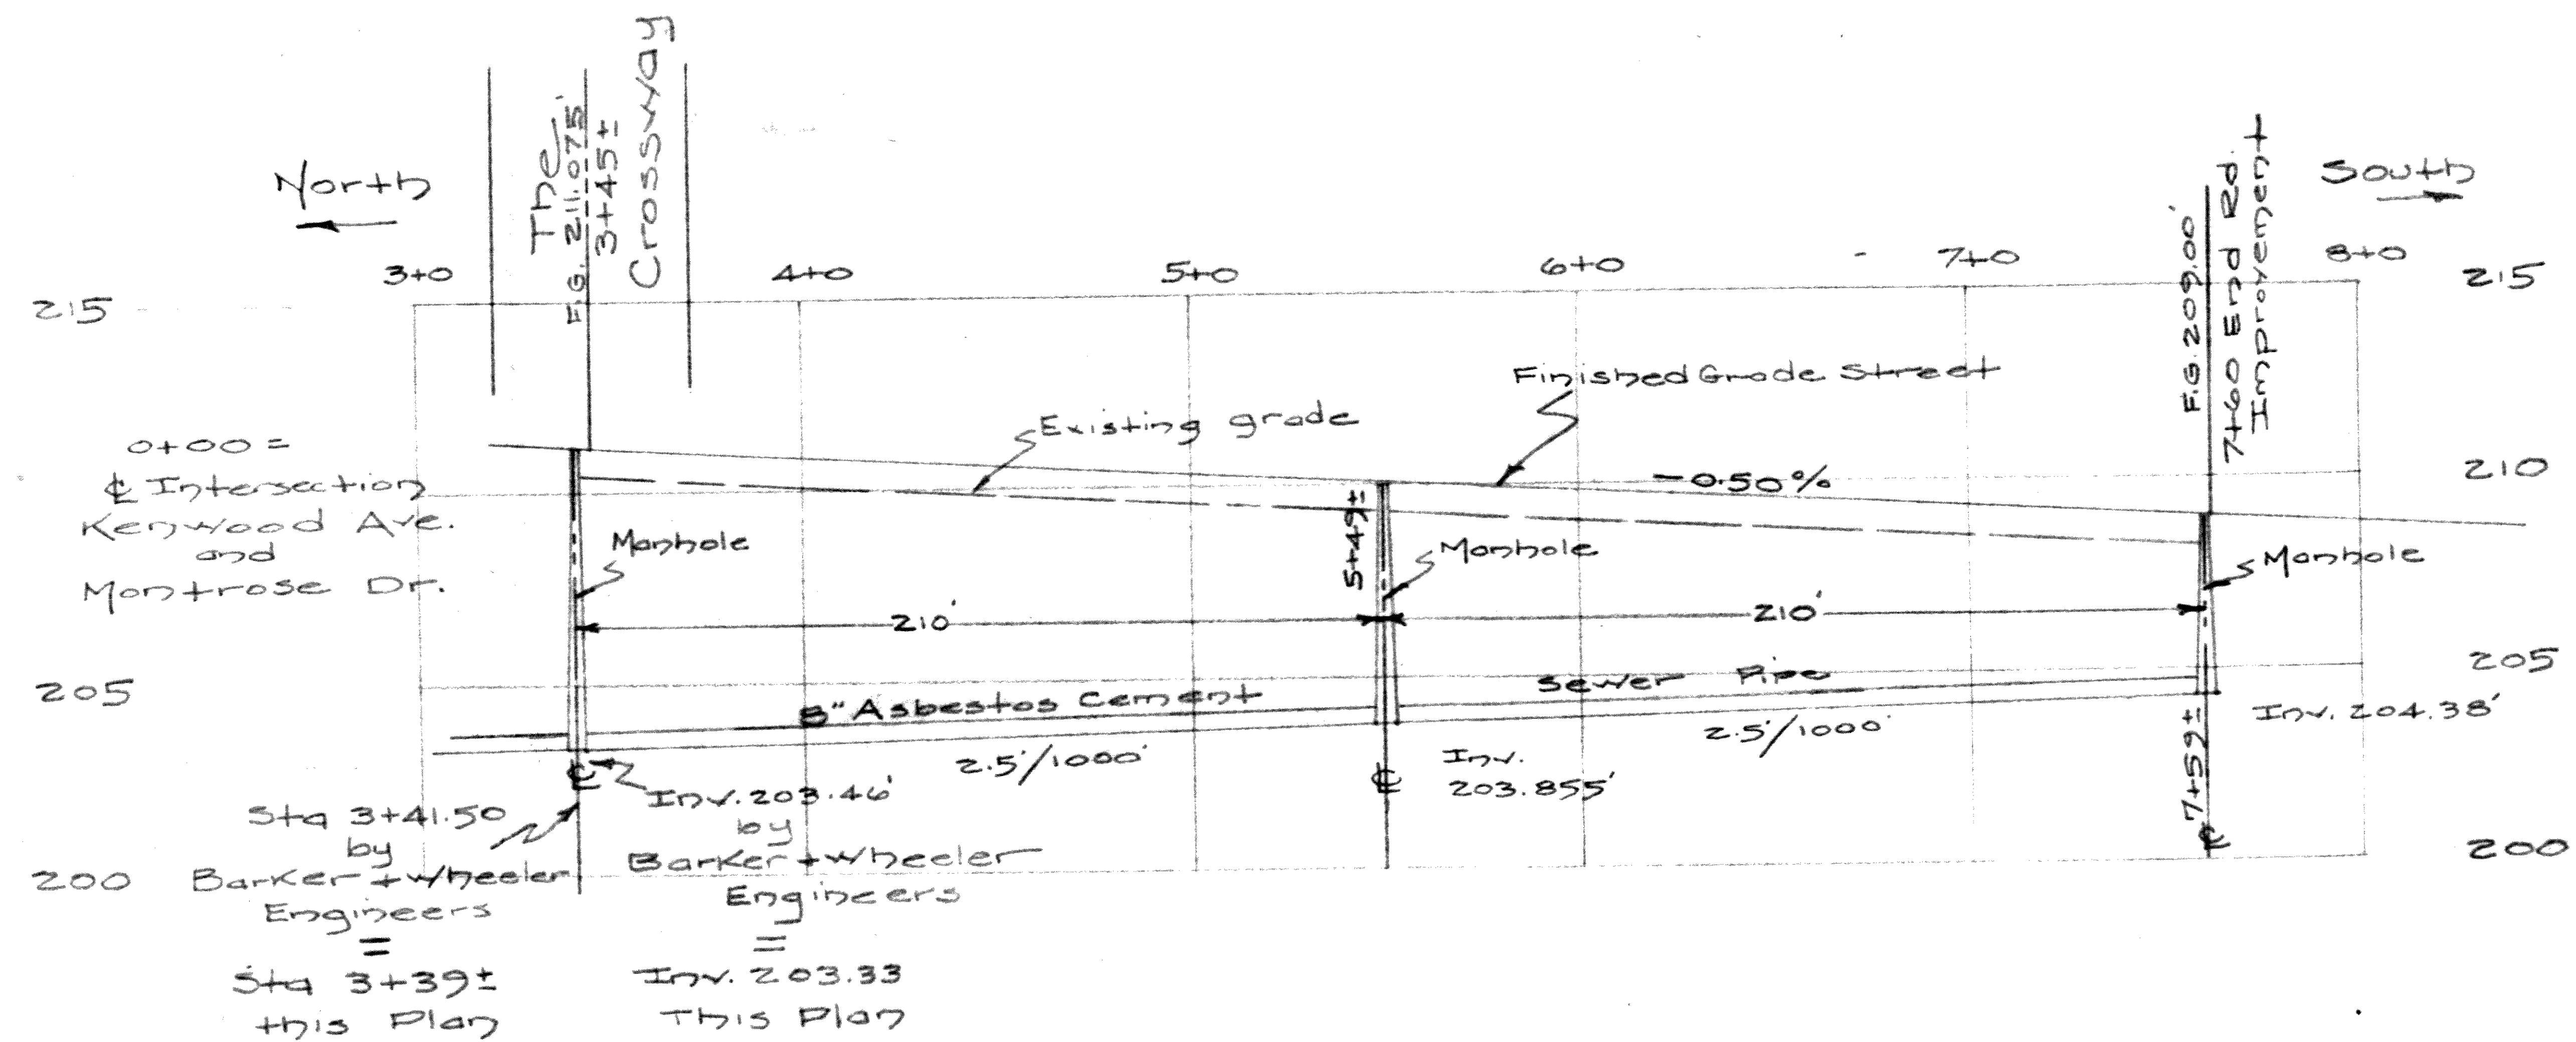

Montrose Drive
(Extension)


Section I-B Profiles Of Streets & Sewers Harold J. Magee Property Elsmere

Albany County
Scales Hor. 1"=50'
Vert 1"=5'

New York
July-1951

Elevations are referred to U.S.G.S. datum
BENCH MARK - Top of stem of Fire Hydrant -
north side Kenwood Ave. at southwest corner
of Richard Lavery lot - Elev. 215.87

Reference is made to a map entitled
"Delmar - Elsmere Sewer District - Extensions
to Existing Sewerage System - Dumbarton Drive
The Crossway - Montrose Drive" - made by Barker
and Wheeler - Engineers and approved by R.Y.S.
Health Dept. 1951. Sewer Details on Barker and
Wheeler plan applicable to this extension.

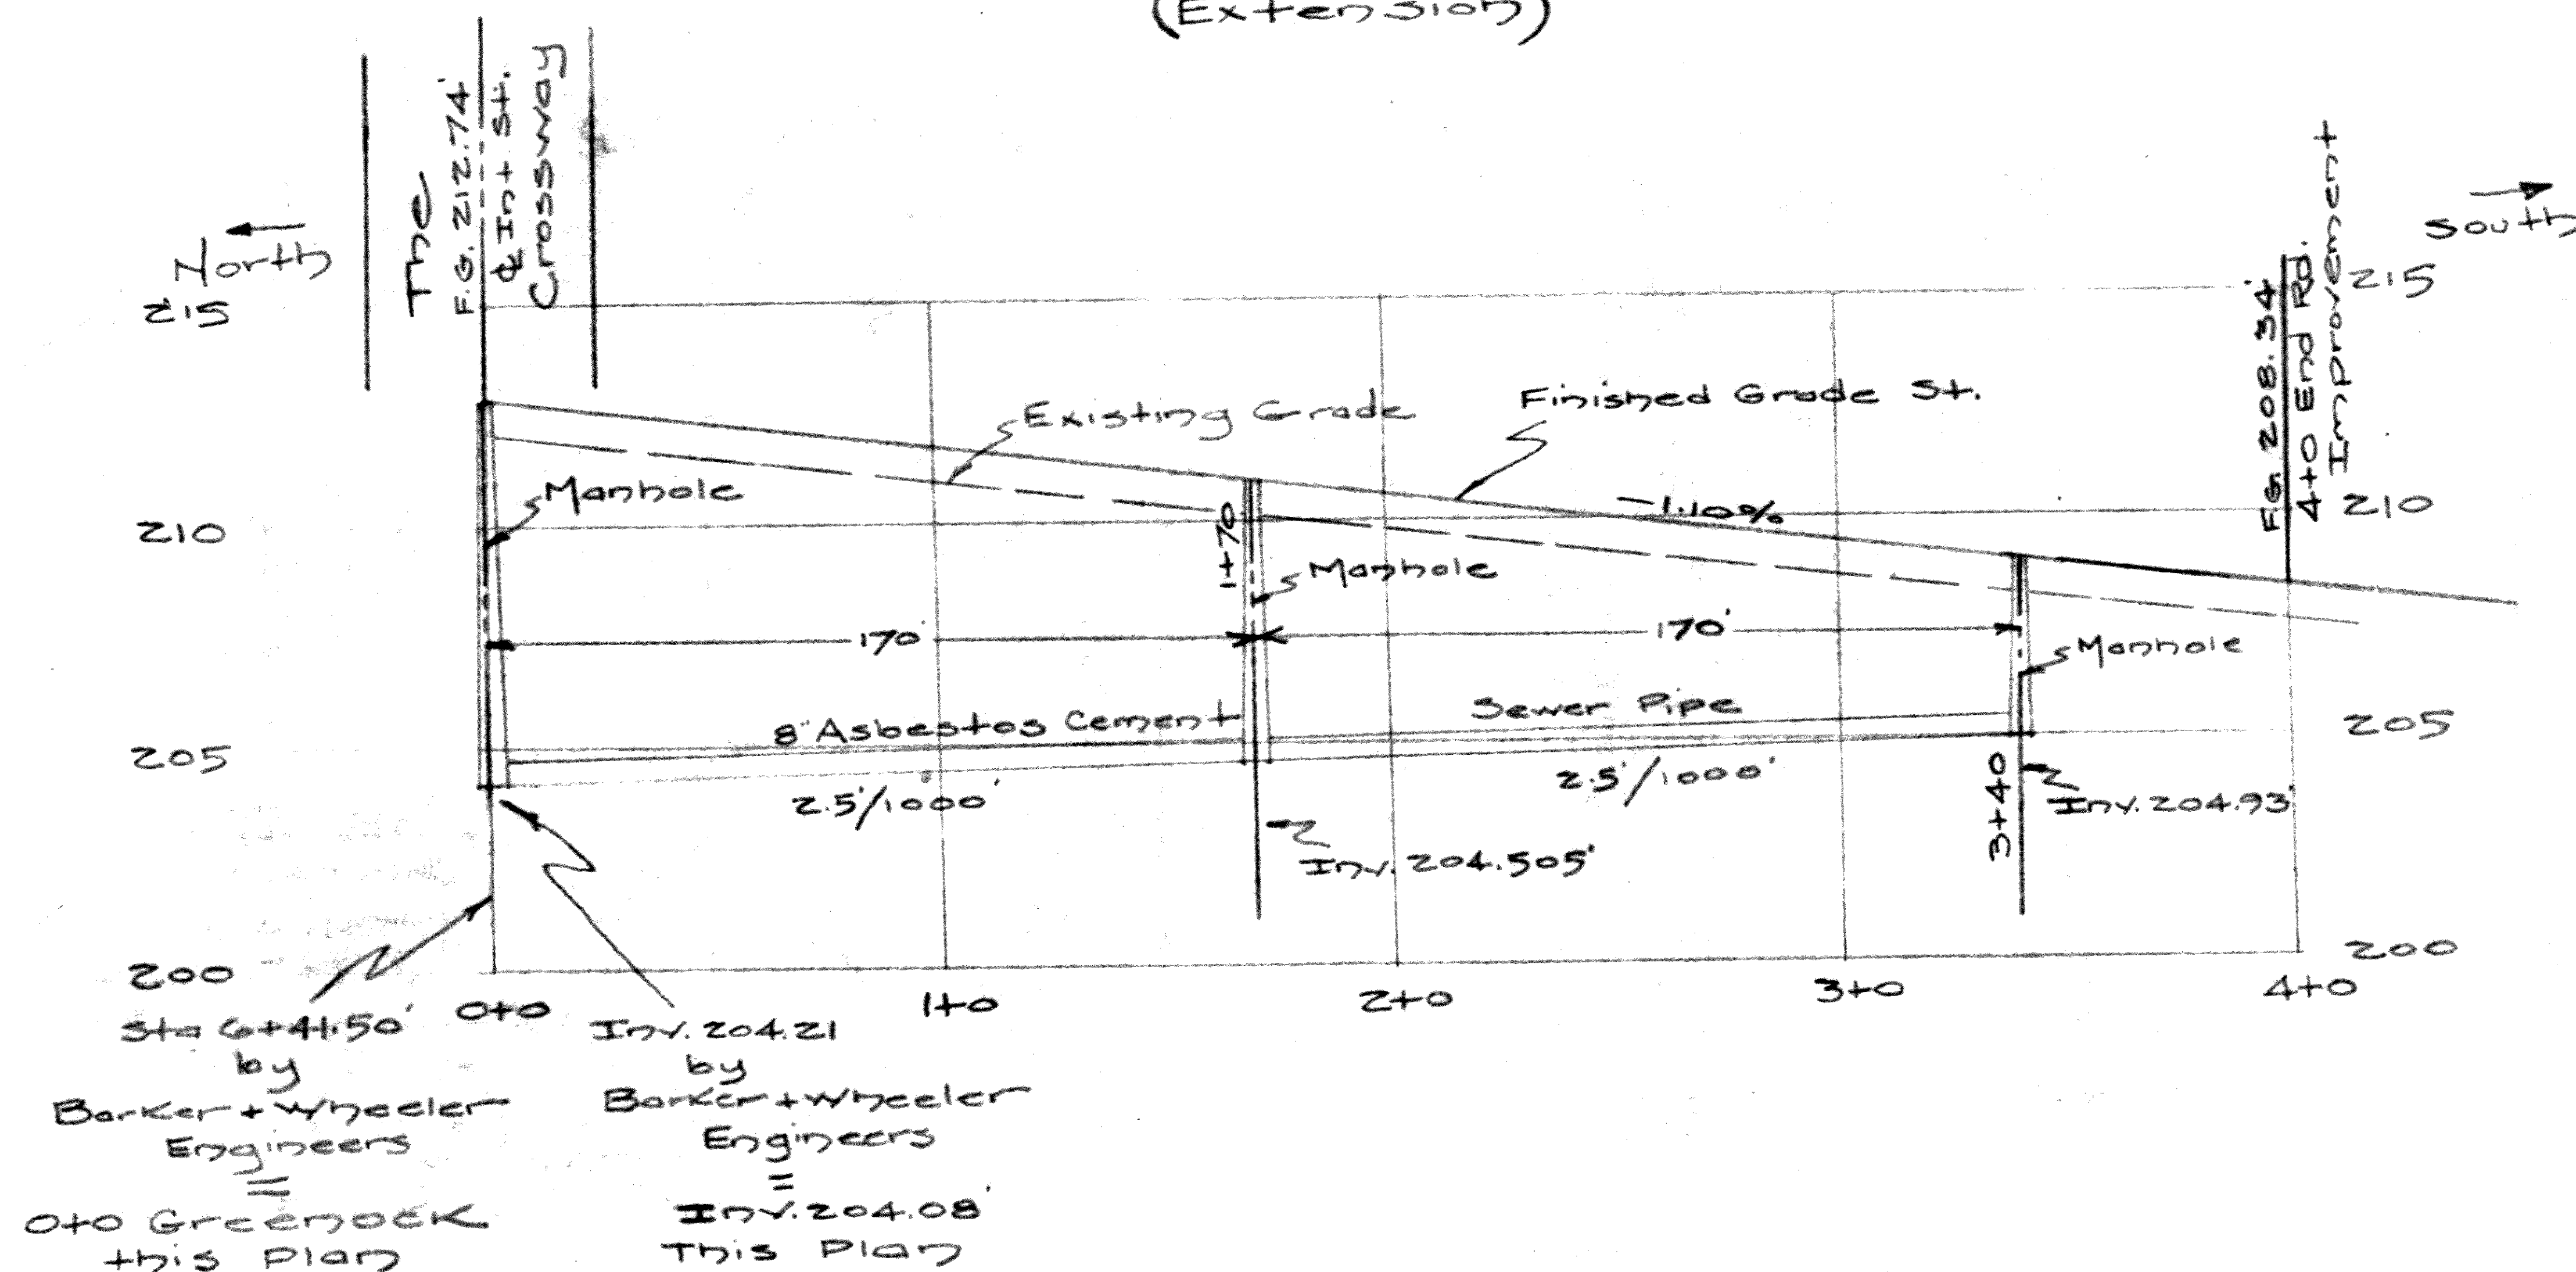

Greenock Road
(Portion)

Map by

Edward W. Boutelle and Son
Civil Engineers and Surveyors
Delmar - N.Y.
N.Y. State License

KENHOLM
I-B

